
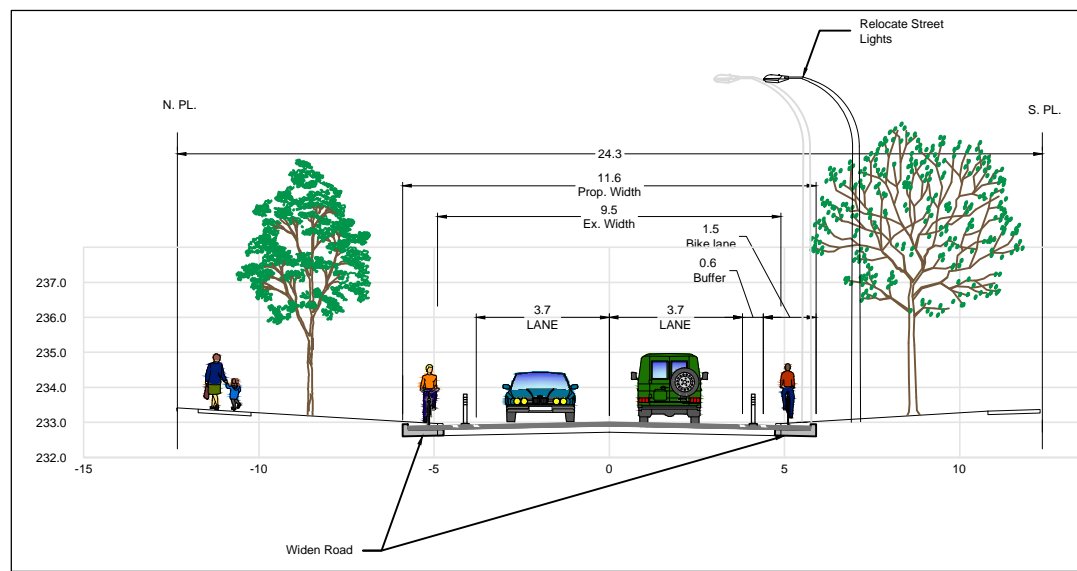
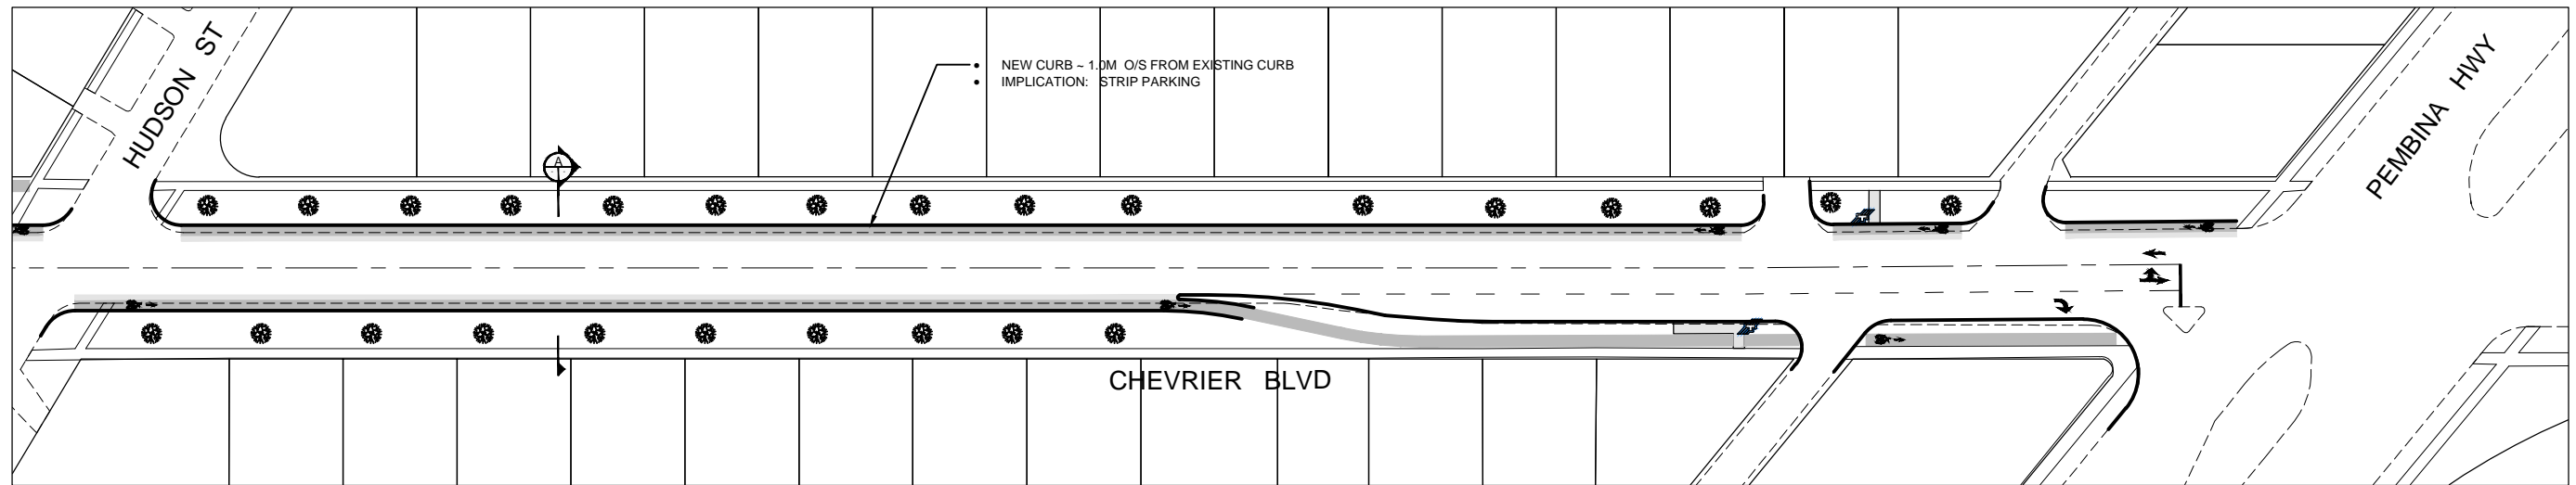


V:\TRANSPORTATION PLANNING DRAFTING\01 - T_DRAFT\1 - NON-REGIONAL STREETS\CHEVRIER\T-3428_CHEVRIER BUFFERED BIKE LANES.DWG

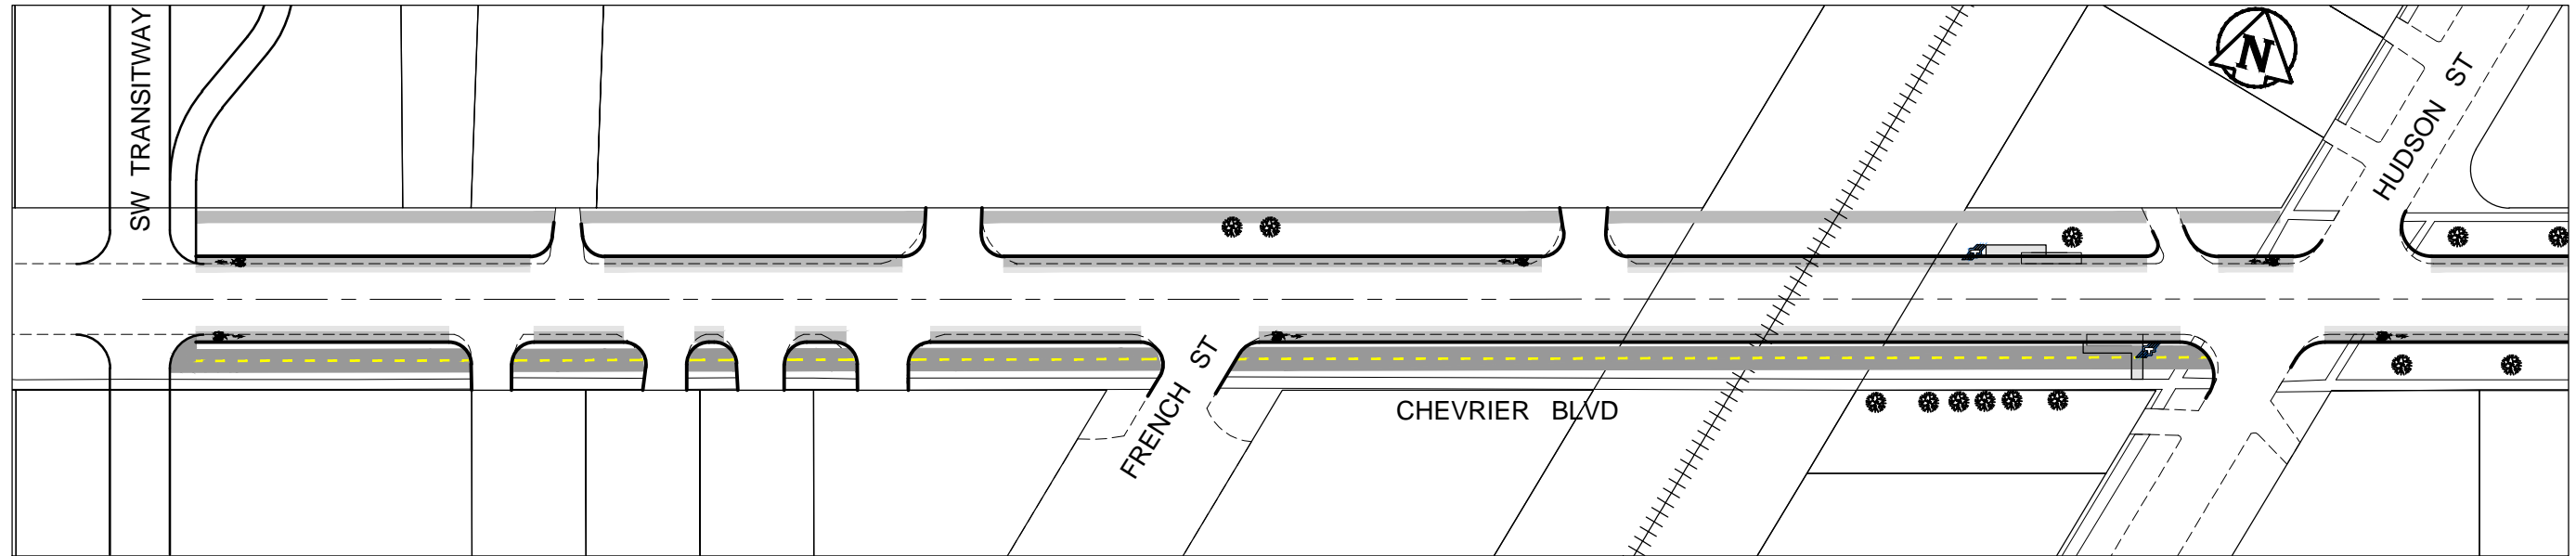

SECTION A

Notes:

1. Transitway Project to reconstruct Chevier as required for grade changes. Limits TBD.
2. MB Hydro Relocations for pathway to be by Transitway Contractor.
3. New rail crossing signals by Transitway Contractor.
4. Design Chevier and Pembina intersection for safe cycling operations.

PRELIMINARY
NOT TO BE USED FOR CONSTRUCTION

DESIGNED BY MRD DRAWN BY MRD		THE CITY OF WINNIPEG PUBLIC WORKS DEPARTMENT TRANSPORTATION DIVISION	SHEET OF
			1 1
HOR. SCALE: - VERTICAL: -		CHEVRIER AT PEMBINA BUFFER BIKE LANES	CITY DRAWING NUMBER
DATE: 2017-07-18			T-3428