


**NOTES:**

1. DISCONNECT AND REMOVE THE EXISTING LUMINAIRE AND ALL WIRING AND CONDUIT.
2. DISCONNECT AND REMOVE ALL RECEPTACLES AND JUNCTION BOXES THAT WERE PART OF THE ORIGINAL BUILDING CONSTRUCTION AND PROVIDE BLANK COVER PLATE. COORDINATE WITH ARCHITECTURAL TO PATCH AND MAKE GOOD.
3. DISCONNECT AND REMOVE NEWER ELECTRICAL DEVICES AND ALL WIRING AND CONDUIT.
4. EXISTING ELECTRICAL DEVICE SHALL REMAIN AND BE MAINTAINED.
5. DISCONNECT AND REMOVE ALL EXISTING ELECTRICAL IN CHECK OUT DESK.
6. MOUNTED ON CEILING IN LIBRARY IN MEZZANINE.
7. DISCONNECT AND REMOVE EXISTING ELECTRIC HEATER AND REMOVE ALL WIRING AND CONDUITS.
8. EXISTING SECURITY PANEL SHALL REMAIN AND BE MAINTAINED.
9. EXISTING VIBOND FIRE ALARM PANEL SHALL REMAIN AND BE MAINTAINED.
10. EXISTING DEVICE SHALL BE RELOCATED AS REQUIRED.
11. DISCONNECT AND REMOVE ALL EXISTING WIRING FOR LIGHTING IN JUNCTION BOX. COORDINATE WITH ARCHITECTURAL FOR WOOD PANEL INFILL.
12. DISCONNECT AND REPLACE EXISTING FORCE FLOW HEATER.
13. EXISTING DEVICES SHALL BE REMOVED AND REPLACED WITH NEW.
14. EXISTING EXTERIOR LUMINAIRE AT MAIN DOOR SHALL REMAIN AND BE MAINTAINED.
15. DISCONNECT EXISTING DOOR ACCESS. WIRE AND CONNECT NEW.
16. NO EXPOSED CONDUITS IN ANY MAIN FLOOR SPACES OR ENTRY STAIRS.
17. DISCONNECT AND REMOVE EXISTING CLOCKS AND ALL ASSOCIATED WIRING. COORDINATE WITH ARCHITECTURAL TO PATCH AND MAKE GOOD.
18. CONCEAL ALL CONDUIT SERVING EXISTING FIXTURES TO REMAIN.
19. NO EXPOSED JUNCTION BOXES.
20. OUTLETS AND SWITCHES IN WOOD AND BASEBOARD TO BE BLACK WITH BLACK FACE PLATES.
21. OUTLETS AND SWITCHES IN GWS/PLASTER TO BE BLACK WITH STAINLESS PLATES. SWITCHES TO BE TOGGLED NOT PADDLES.

Rev. No.	Date	Revision Notes
1.	2017.11.28	Issued for Construction
2.	2018.01.30	Issued for Addendum 3

10557  
**MCW**  
**MCW / AGE**  
Consulting Professional Engineers  
270-1027 Wellington Avenue  
Winnipeg, Manitoba, R3H 0G4  
Phone: (204) 778-7900 Fax: (204) 778-1119  
Email: mcw\_age@mcw.com

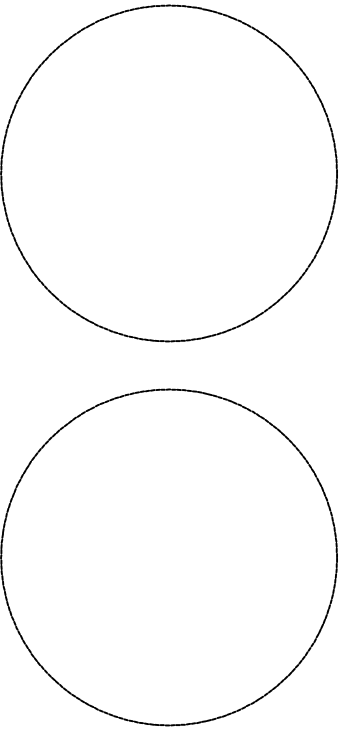

This drawing must not be scaled. The contractor shall verify all dimensions and other data on site prior to commencement of work. Discrepancies, errors, and omissions are to be reported to Public City Architecture Inc. prior to proceeding with the Work.

Drawings and specifications as instruments of service are the property of Public City Architecture Inc. The copyright in the same being reserved.

No reproduction or revision to these drawings may be made without the permission of Public City Architecture Inc. and when made, must bear their name. All prints to be returned to Public City Architecture Inc. upon request.

Project  
**Cornish Library Renovation**

Drawing  
**MAIN FLOOR - DEMOLITION ELECTRICAL**

Drawn By  
TL  
Scale  
As noted

Reviewed By  
ATS  
Drawing No.  
**ED2.1**

Date  
2017.11.28

Project No.  
1503a

**1 MAIN FLOOR - DEMOLITION ELECTRICAL**  
ED2.1 SCALE: 1:50