


DIAPHRAGM PLAN
SU-6 DETAILS
SCALE: 1:25



DIAPHRAGM ELEVATION
SU-6 DETAILS
SCALE: 1:25

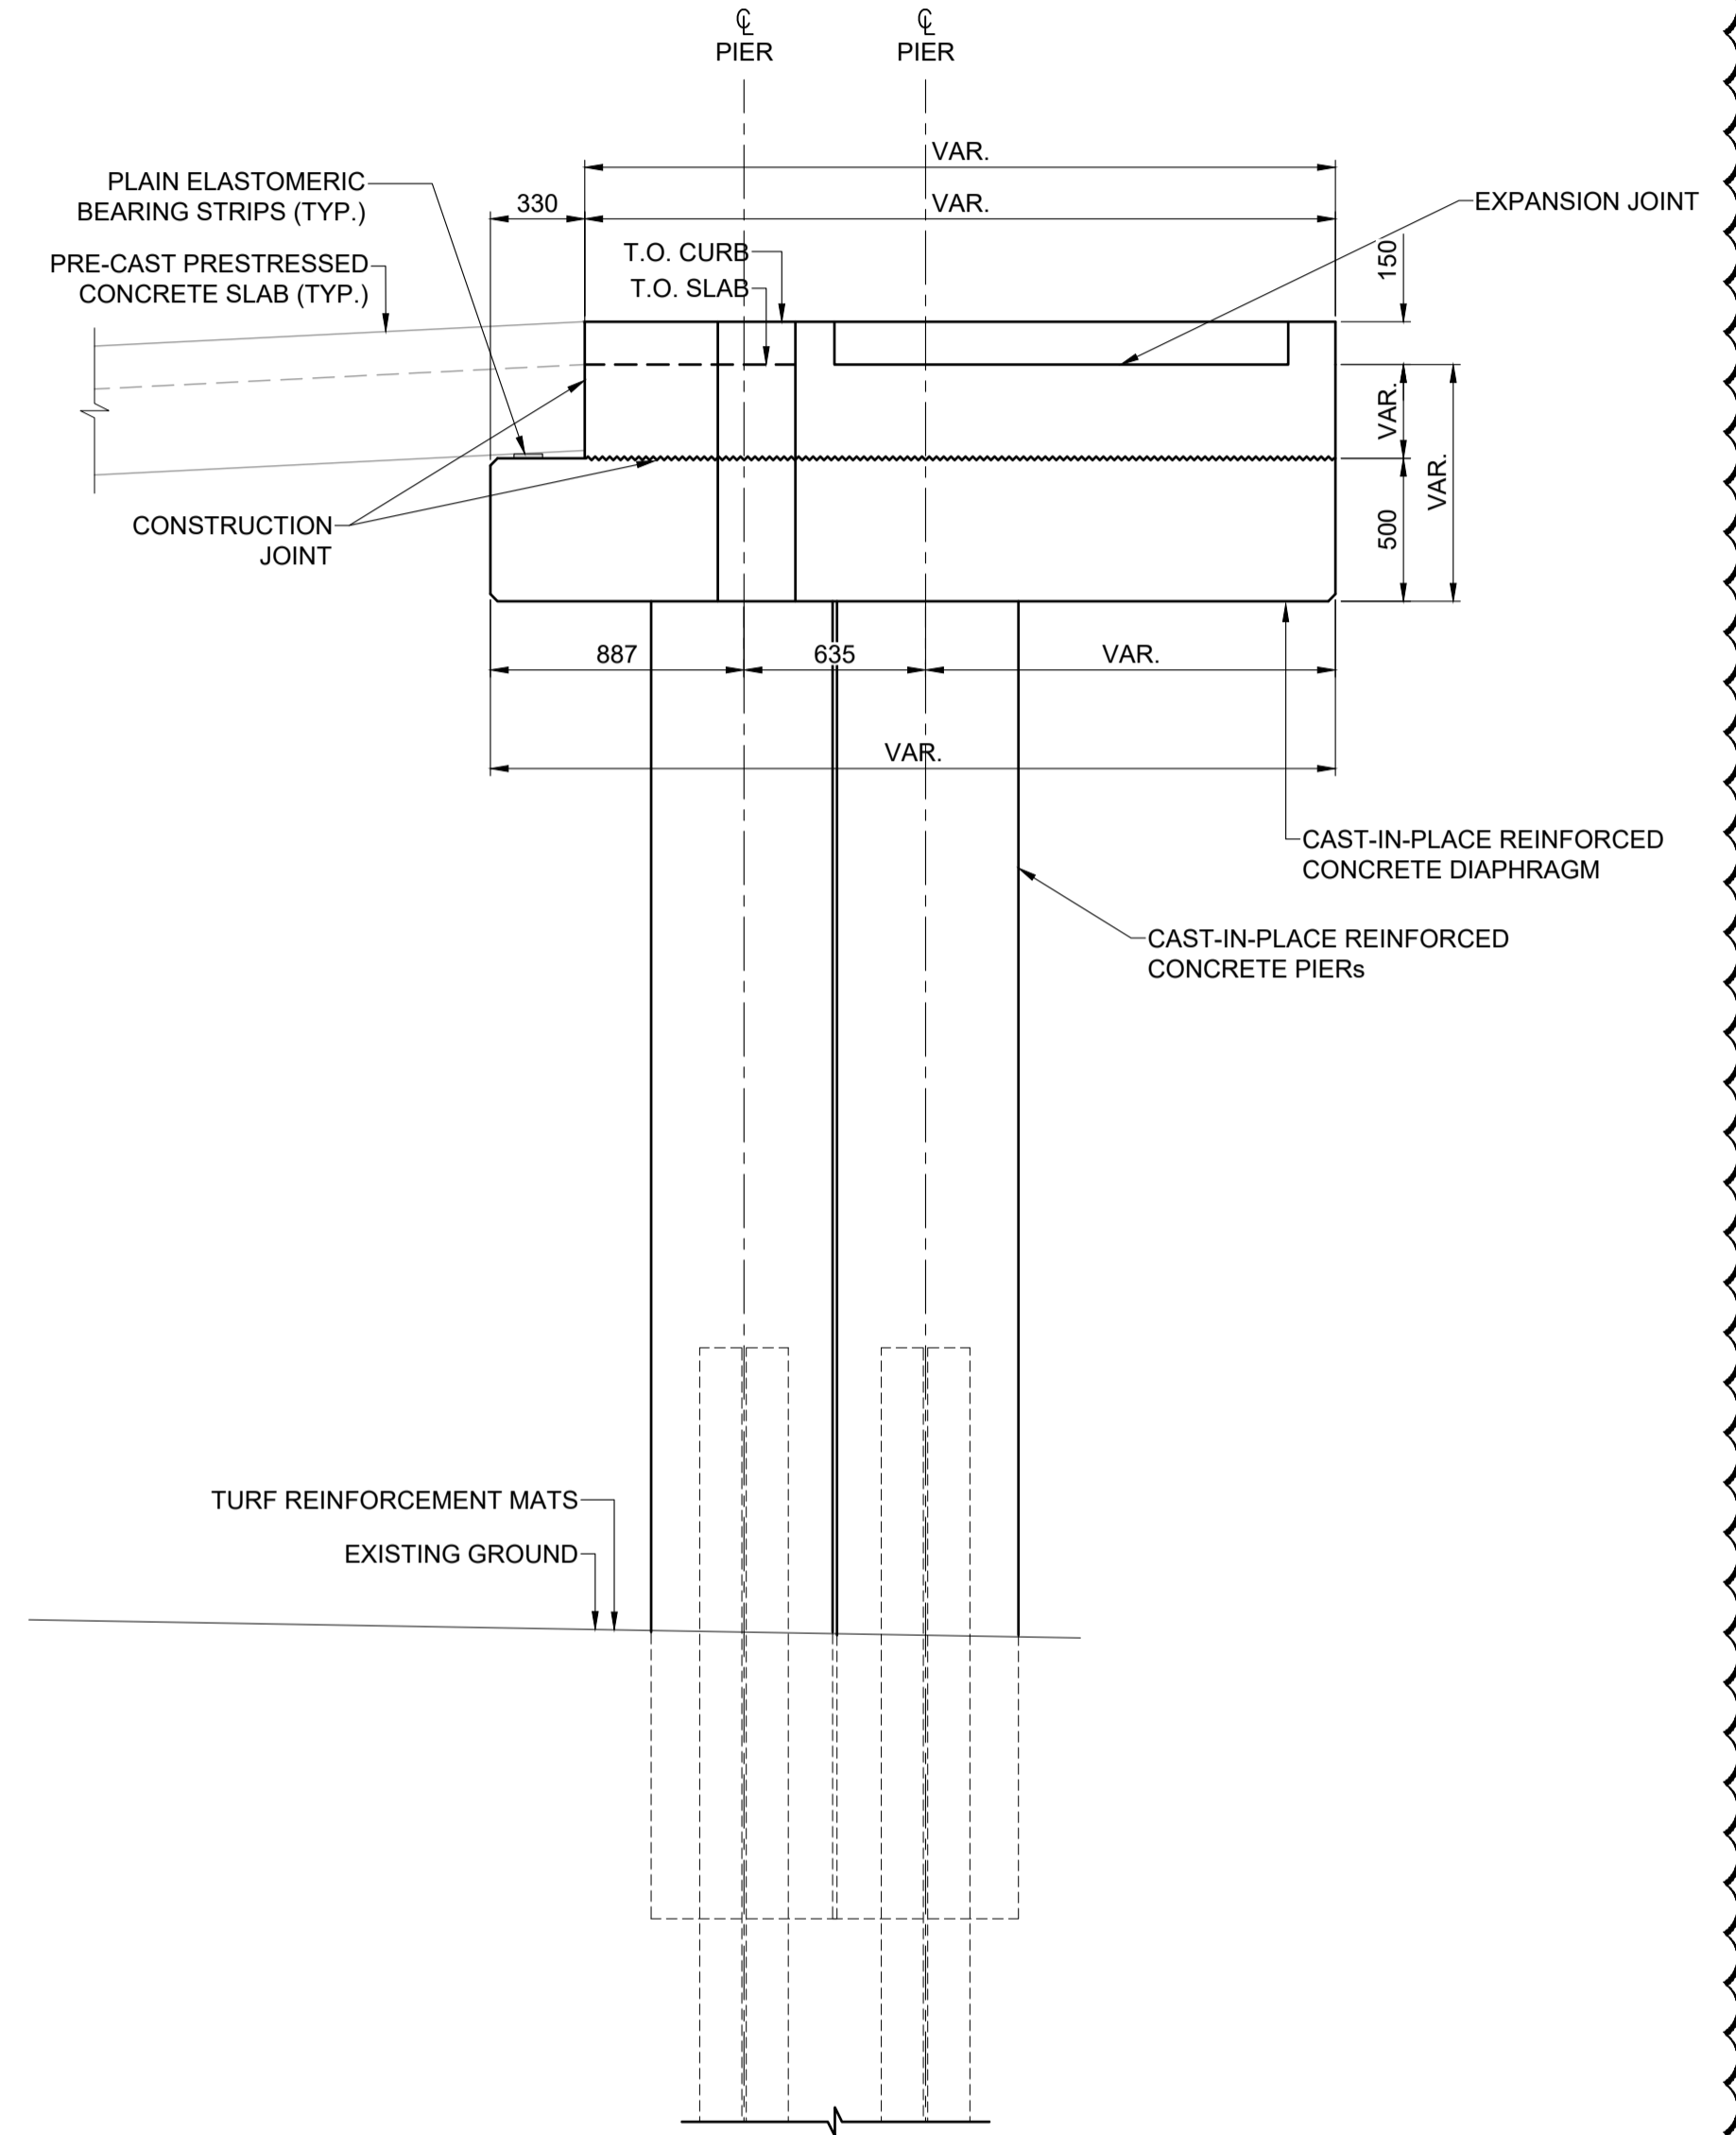

METRIC
WHOLE NUMBERS INDICATE MILLIMETRES
DECIMALIZED NUMBERS INDICATE METRES

LOCATION APPROVED
UNDERGROUND STRUCTURES

DATE _____
NOTE: LOCATION OF UNDERGROUND STRUCTURES AS SHOWN ARE BASED ON THE BEST INFORMATION AVAILABLE BUT NO GUARANTEE IS GIVEN THAT ALL EXISTING UTILITIES ARE SHOWN OR THAT THE GIVEN LOCATIONS ARE EXACT. CONFIRMATION OF EXISTENCE AND EXACT LOCATION OF ALL SERVICES MUST BE OBTAINED FROM THE INDIVIDUAL UTILITIES BEFORE PROCEEDING WITH CONSTRUCTION.

No.	REVISIONS	YYMMDD	BY	DATE
D	ISSUED FOR ADDENDUM 1	18/10/05	BAP	
C	ISSUED FOR TENDER	18/09/04	BAP	
B	ISSUED FOR 95% DESIGN REVIEW	18/08/07	BAP	
A	ISSUED FOR 50% DESIGN REVIEW	18/06/28	BAP	

MORRISON HERSHFIELD	
DESIGNED BY: YM	CHECKED BY: GQW
DRAWN BY: ALP	APPROVED BY: BAP
HOR SCALE: AS SHOWN	RELEASED FOR CONSTRUCTION
VERT SCALE: AS SHOWN	N/A
DATE	DATE

PROFESSIONAL'S SEAL
PROVINCE OF MANITOBA
G.Q. WEI
Member
38723
REGISTERED PROFESSIONAL ENGINEER
CONSULTANT FILE NAME
W160034 - DD NR.DWG

THE CITY OF WINNIPEG
PUBLIC WORKS DEPARTMENT
ENGINEERING DIVISION

EMPRESS STREET PROJECT
PEDESTRIAN ACCESSIBILITY RAMPS
NORTH RAMP
DIAPHRAGM DETAILS 2

CITY DRAWING NUMBER: P-3494-145
SHEET 145 OF 169
DRAWING No. REV 145 D