


B SIZE - 279mm x 432mm

General DWG\01 McPhillips\1-0640C-A0002-001-00.dwg

LAST SAVE: 2019/10/30 - 9:02am  
 PATH: M:\661472\4ENG\48C\DD -

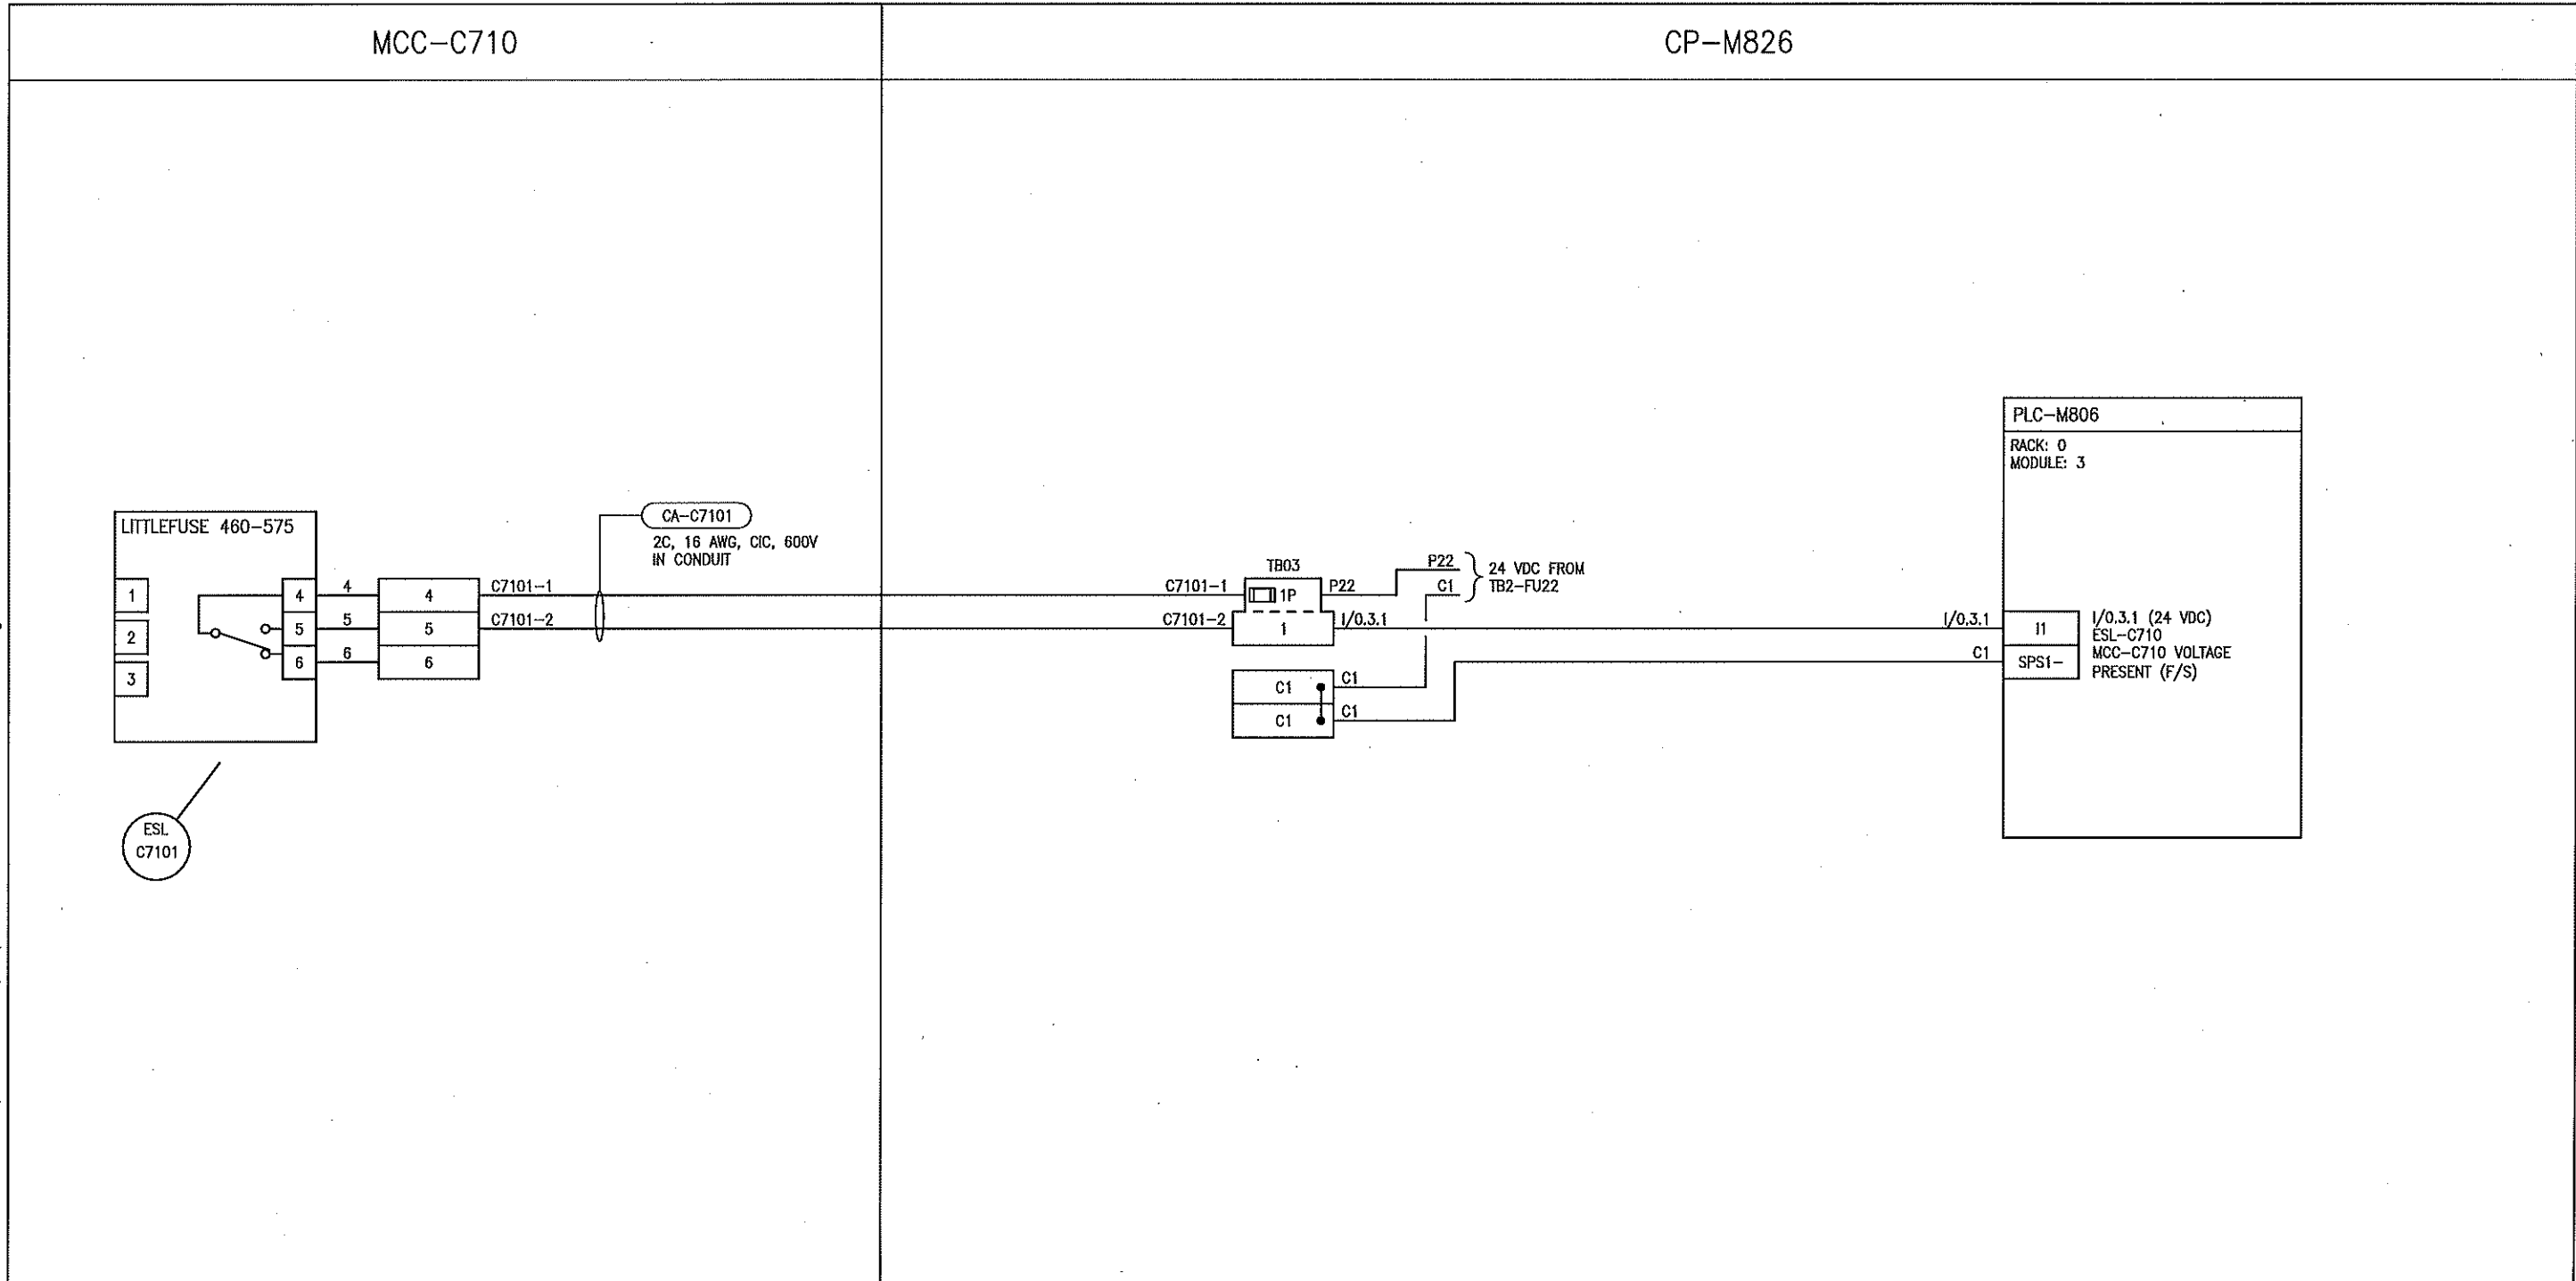

**NOTES**  
 1. DRY CONTACT IS CLOSED WHEN 600V POWER IS PRESENT.

ASSOCIATED REFERENCE DRAWINGS:  
 1-0640C-E0003  
 1-0640C-E0004  
 1-0640M-A0052

**APEGM**  
 Certificate of Authorization  
 SNC-Lavalin Inc.  
 No. 4489

<b>SNC-LAVALIN</b>				
SNC-LAVALIN INC. 148 Nature Park Way Winnipeg, MB, Canada R3P 0X7 204-786-8080				
DESIGNED BY:	V. ELIMBAN	CHECKED BY:	B. CLEVEN	
DRAWN BY:	C. DUBON	APPROVED BY:	D. BECKER	
SCALE:	NTS	DATE:	2019/07/08	
ISSUED FOR CONSTRUCTION	BY:	A. WEISS	DATE:	2019/10/18
CONSULTANT NO.:				
00	ISSUED FOR TENDER AND CONSTRUCTION	2019/10/18	VE	BC
NO.	REVISIONS	DATE	DESIGN	CHECK

ENGINEER'S SEAL

Oct 18 / 2019

**THE CITY OF WINNIPEG**  
 WATER AND WASTE DEPARTMENT

MCPHILLIPS PUMPING STATION

LOOP DIAGRAM  
 MCC-C710 VOLTAGE PRESENT  
 ESL-C7101

CITY DRAWING NUMBER	SHEET	REV.	SIZE
1-0640C-A0002	001	00	B