


B SIZE - 279mm x 432mm

General DWG\01 McPhillips\1-0640M-A0080-001-00.dwg

LAST SAVE: 2019/10/30 - 9:48am  
 PATH: M:\661472\4ENG\48IC\DD -

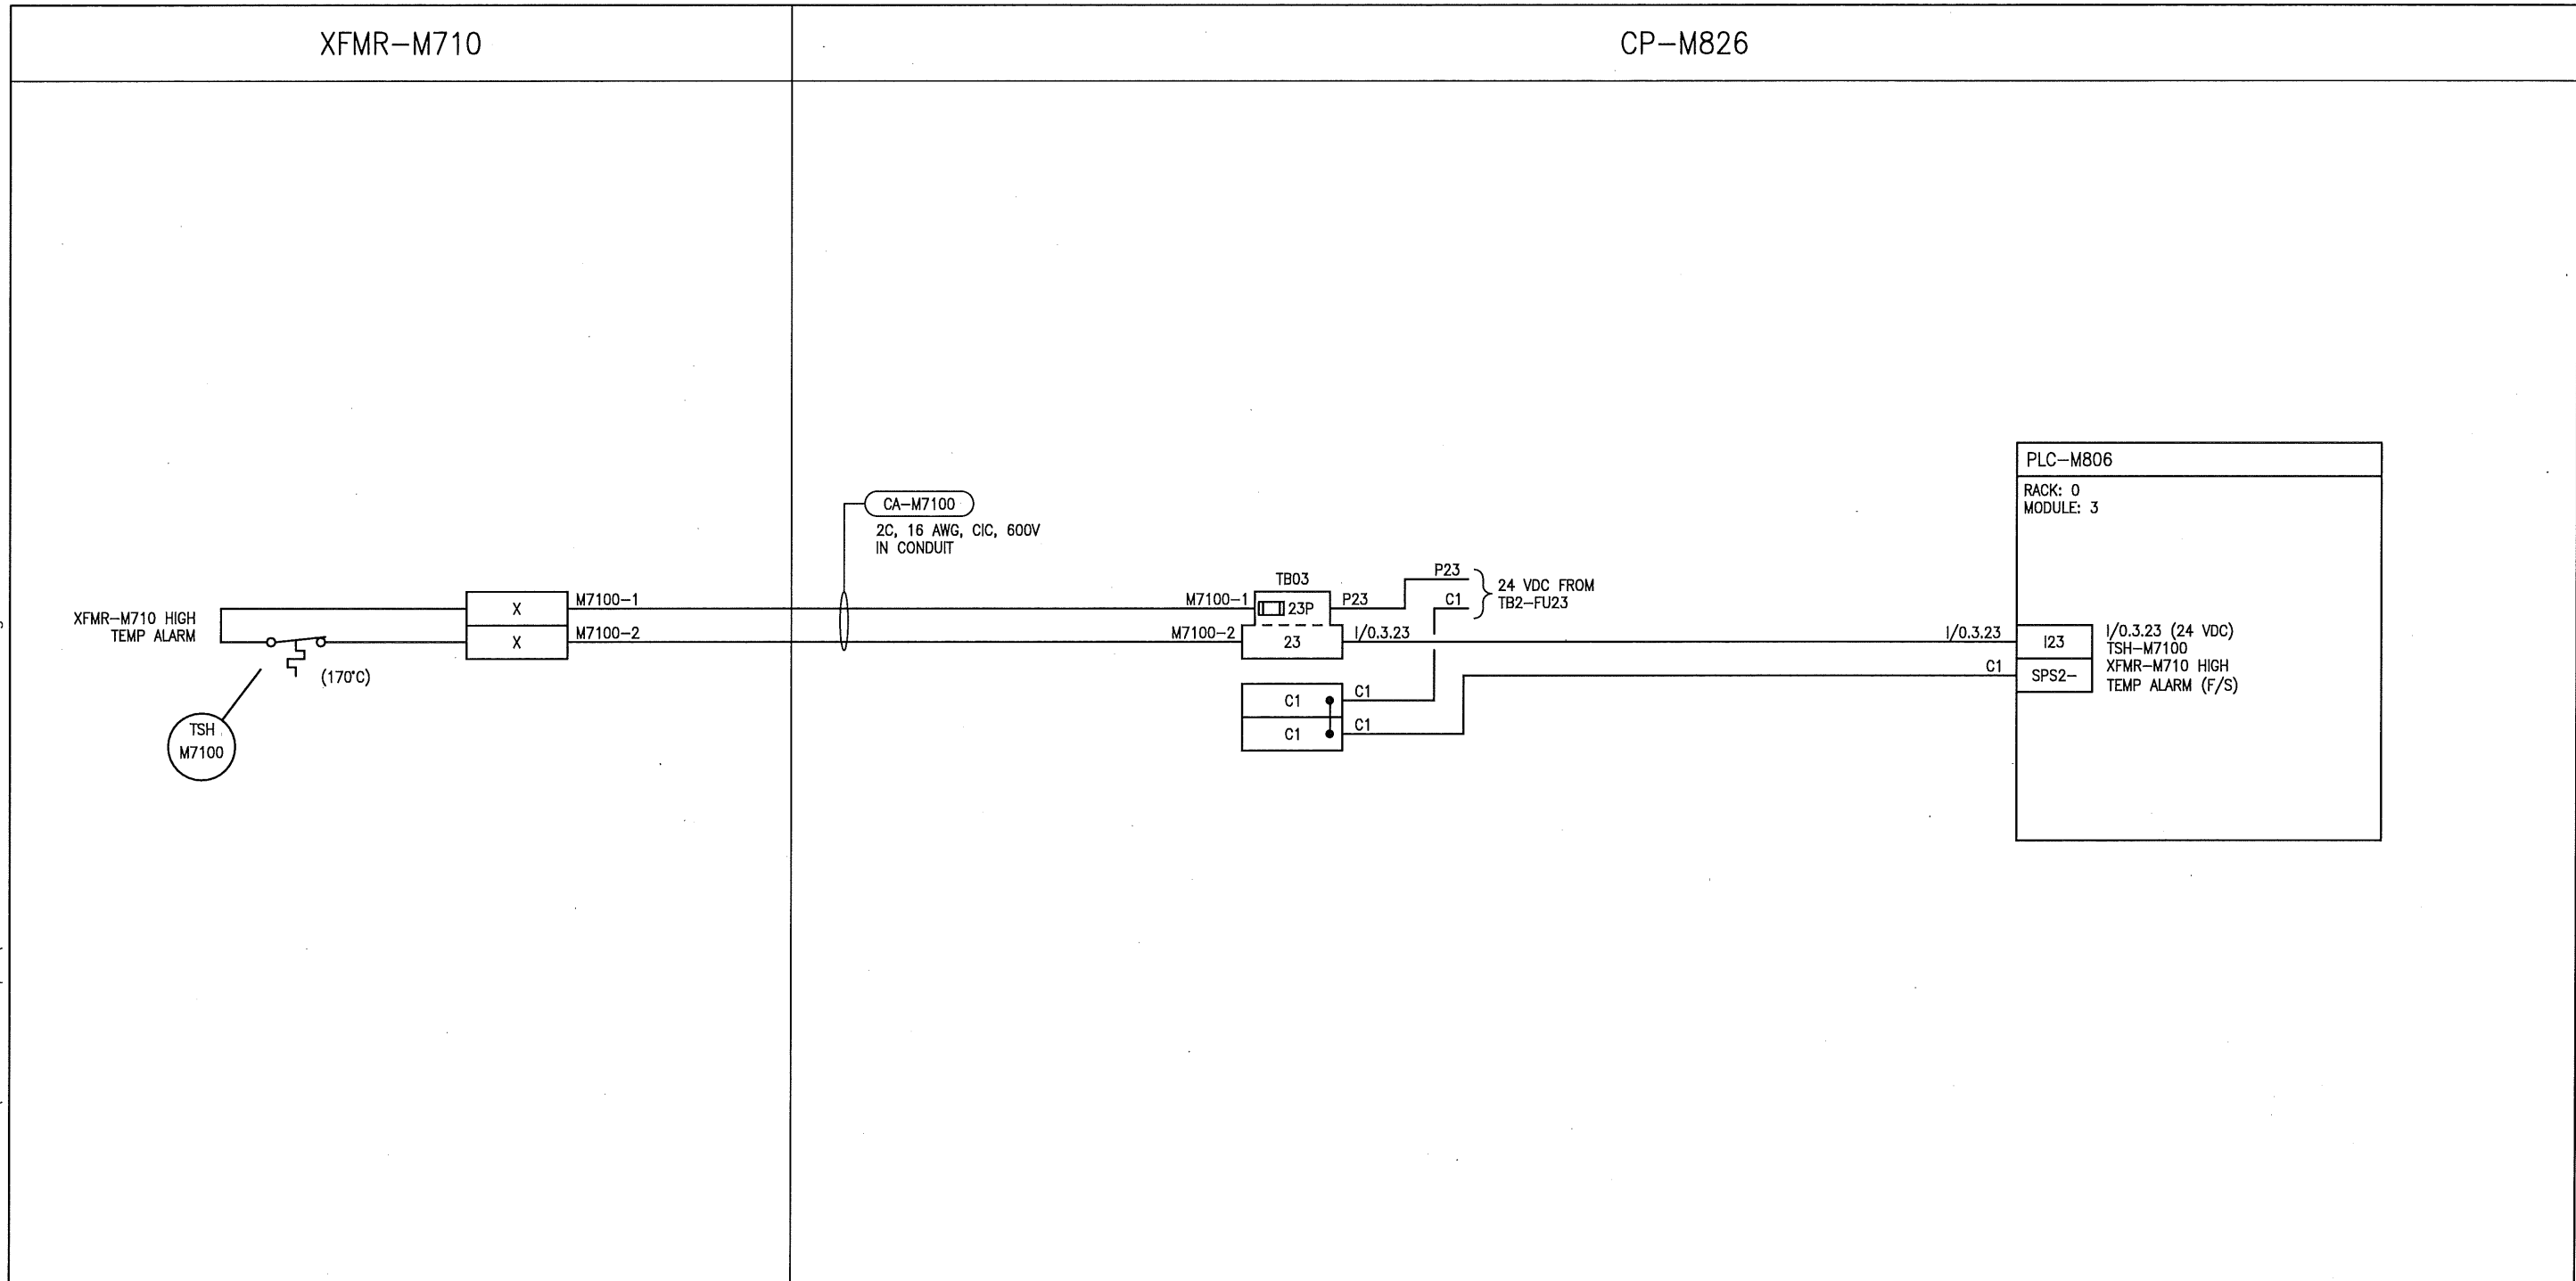

**NOTES**  
 1. CONTACTS OPERATE IN FAILSAFE MODE.

ASSOCIATED REFERENCE DRAWINGS:  
 1-0640M-E0002  
 1-0640M-A0052

**APEGM**  
 Certificate of Authorization  
 SNC-Lavalin Inc.  
 No. 4489

NO.	REVISIONS	DATE	DESIGN	CHECK
00	ISSUED FOR TENDER AND CONSTRUCTION	2019/10/18	VE	BC

**SNC-LAVALIN**

**SNC-LAVALIN INC.**  
 148 Nature Park Way  
 Winnipeg, MB, Canada R3P 0X7  
 204-786-8080

DESIGNED BY: V. ELIMBAN	CHECKED BY: B. CLEVEN
DRAWN BY: J. GRAGASIN	APPROVED BY: D. BECKER
SCALE: NTS	DATE: 2019/03/29
BY: A. WEISS	DATE: 2019/10/18
ISSUED FOR CONSTRUCTION	
CONSULTANT NO.:	

ENGINEER'S SEAL

**PROVINCE OF MANITOBA**  
**REGISTERED PROFESSIONAL ENGINEER**  
**ELIMBAN**  
 Member  
 34636

Oct. 18 / 2019

**THE CITY OF WINNIPEG**  
 WATER AND WASTE DEPARTMENT

Winnipeg

MCPHILLIPS PUMPING STATION

LOOP DIAGRAM  
 XFMR-M710 WINDING HIGH TEMPERATURE SWITCH  
 TSH-M7100

CITY DRAWING NUMBER 1-0640M-A0080	SHEET 001	REV. 00	SIZE B
--------------------------------------	--------------	------------	-----------