


B SIZE - 279mm x 432mm

LAST SAVE: 2019/10/30 9:48am
 PATH: M:\661472\4ENG\48IC\DD - General DWG\01 McPhillips\1-0640M-A0081-001-00.dwg

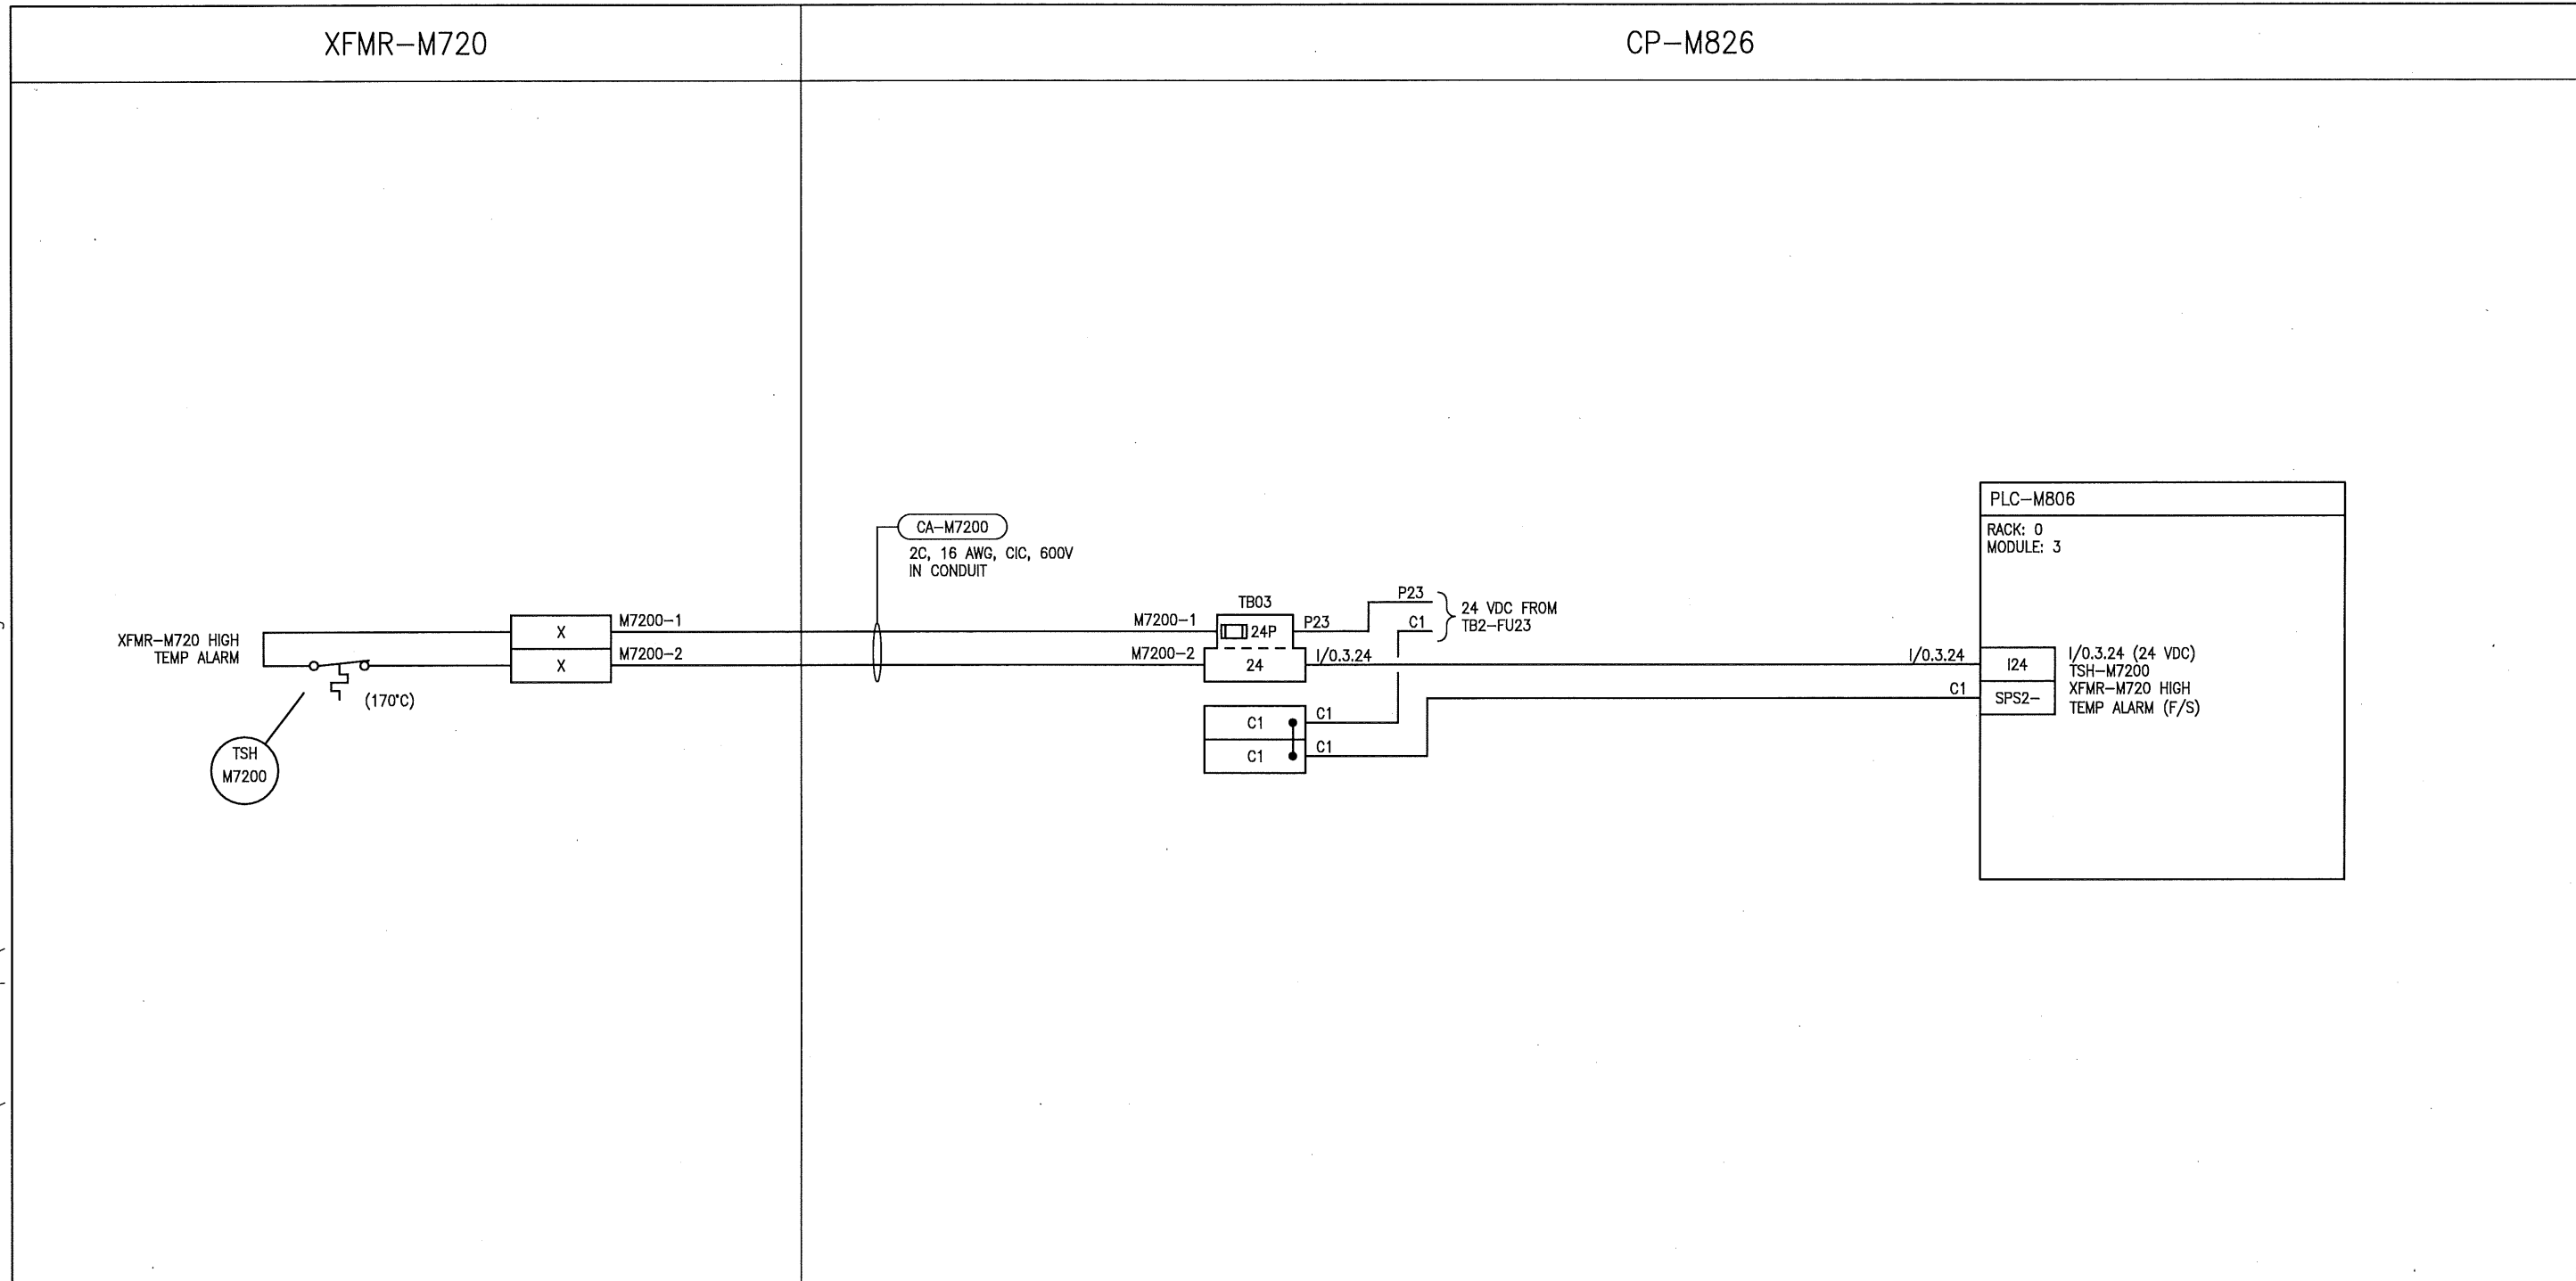

NOTES

1. CONTACTS OPERATE IN FAILSAFE MODE.

ASSOCIATED REFERENCE DRAWINGS:
 1-0640M-E0002
 1-0640M-A0052

APEGM
 Certificate of Authorization
 SNC-Lavalin Inc.
 No. 4489

SNC-LAVALIN				
SNC-LAVALIN INC. 148 Nature Park Way Winnipeg, MB, Canada R3P 0X7 204-786-8080				
00	ISSUED FOR TENDER AND CONSTRUCTION	2019/10/18	SB	BC
NO.	REVISIONS	DATE	DESIGN	CHECK

ENGINEER'S SEAL


DESIGNED BY: V. ELIMBAN
 CHECKED BY: B. CLEVEN

DRAWN BY: J. GRAGASIN
 APPROVED BY: D. BECKER

SCALE: NTS
 DATE: 2019/03/29

ISSUED FOR CONSTRUCTION
 BY: A. WEISS
 DATE: 2019/10/18

CONSULTANT NO.:

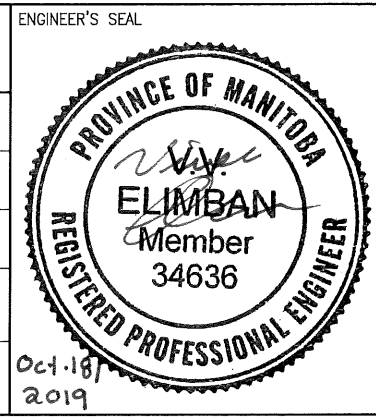

THE CITY OF WINNIPEG
 WATER AND WASTE DEPARTMENT

MCPHILLIPS PUMPING STATION

LOOP DIAGRAM
 XFMR-M720 WINDING HIGH TEMPERATURE SWITCH
 TSH-M7200

CITY DRAWING NUMBER	SHEET	REV.	SIZE
1-0640M-A0081	001	00	B