


B SIZE - 279mm x 432mm


General DWG\01 McPhillips\1-0640M-A0082-001-00.dwg

LAST SAVE: 2019/10/30 - 9:48am
 PATH: M:\661472\4ENG\48IC\DD -

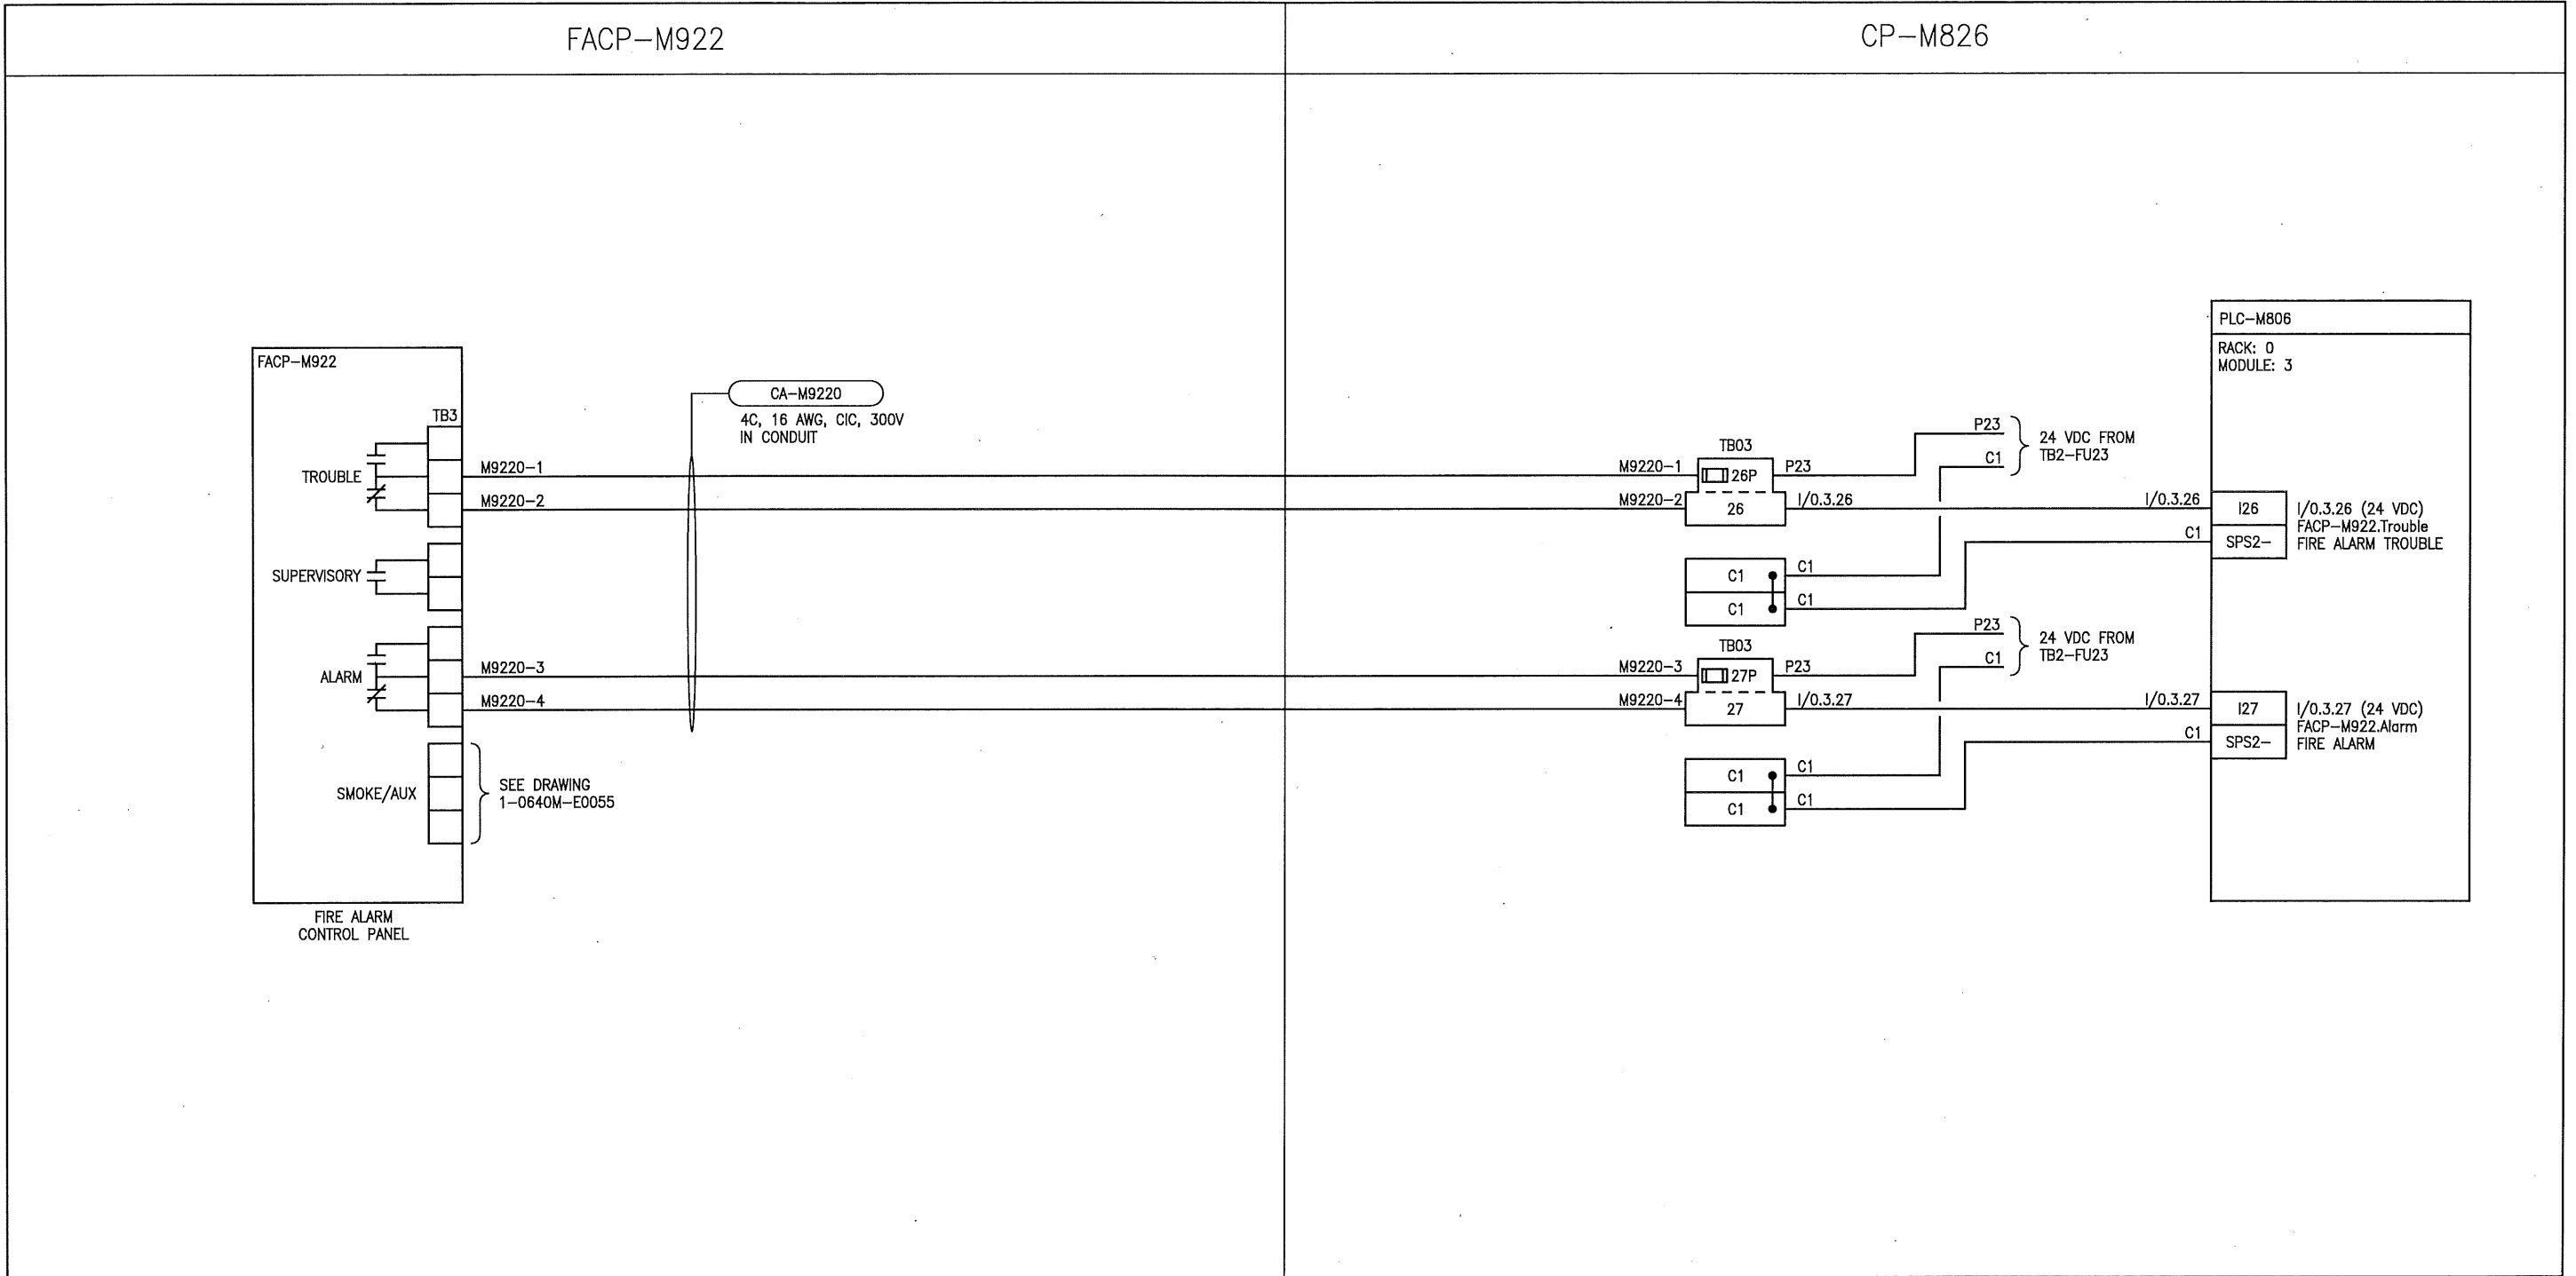

NOTES


ASSOCIATED REFERENCE DRAWINGS:
 1-0640M-A0052
 1-0640M-E0055

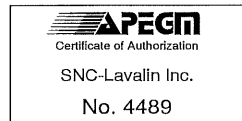

SNC-LAVALIN INC.
 148 Nature Park Way
 Winnipeg, MB, Canada R3P 0X7
 204-786-8080

DESIGNED BY: S. BOGHOSIAN	CHECKED BY: B. CLEVEN
DRAWN BY: C. DUBON	APPROVED BY: D. BECKER
SCALE: NTS	DATE: 2019/07/19
ISSUED FOR CONSTRUCTION	
BY: A. WEISS	DATE: 2019/10/18
CONSULTANT NO.:	

ENGINEER'S SEAL

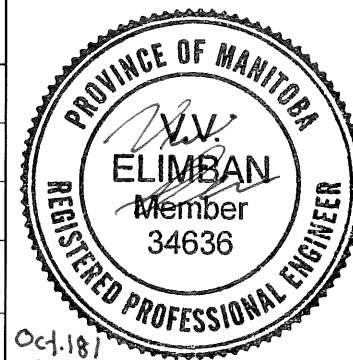

Oct. 18 / 2019



THE CITY OF WINNIPEG
 WATER AND WASTE DEPARTMENT

MCPHILLIPS PUMPING STATION

LOOP DIAGRAM
 FIRE ALARM CONTROL PANEL FACP-M922

NO.	REVISIONS	DATE	DESIGN	CHECK
00	ISSUED FOR TENDER AND CONSTRUCTION	2019/10/18	SB	BC

CITY DRAWING NUMBER 1-0640M-A0082	SHEET 001	REV. 00	SIZE B
--------------------------------------	--------------	------------	-----------