


FIELD

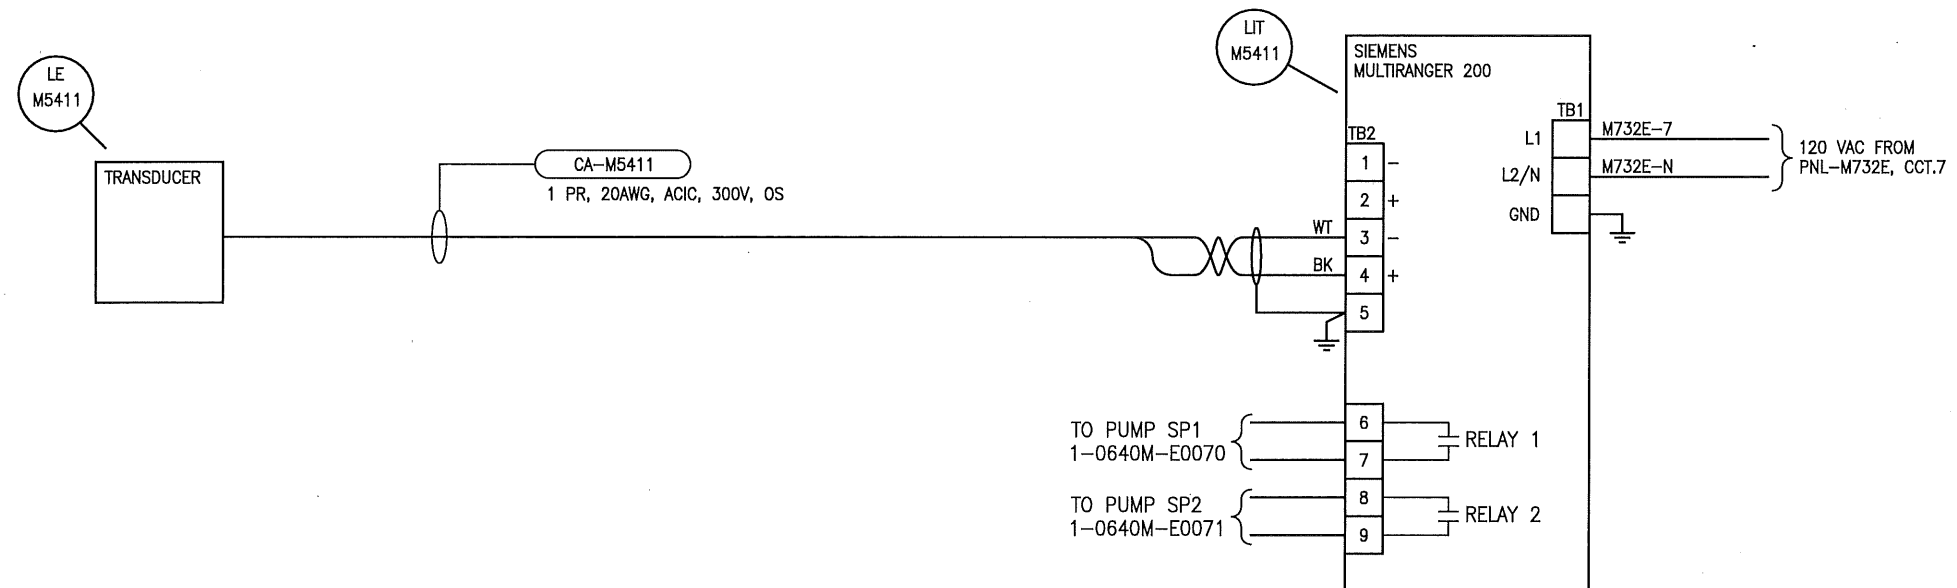

B SIZE - 279mm x 432mm

General DWG\01 McPhillips\1-0640M-A0084-001-00.dwg

LAST SAVE: 2019/10/30 - 9:48am
 PATH: M:\661472\4ENG\48IC\DD -

ASSOCIATED REFERENCE DRAWINGS:
 1-0640M-E0070
 1-0640M-E0071
 1-0640M-A0049

APEGM
 Certificate of Authorization
 SNC-Lavalin Inc.
 No. 4489

SNC-LAVALIN				
DESIGNED BY: V. ELIMBAN CHECKED BY: B. CLEVEN DRAWN BY: N.ESCHUK APPROVED BY: D. BECKER SCALE: NTS DATE: 2019/09/20 ISSUED FOR CONSTRUCTION BY: A. WEISS DATE: 2019/10/18 CONSULTANT NO.:				
00	ISSUED FOR TENDER AND CONSTRUCTION	2019/10/18	VE	BC
NO.	REVISIONS	DATE	DESIGN	CHECK

SNC-LAVALIN INC.
 148 Nature Park Way
 Winnipeg, MB, Canada R3P 0X7
 204-786-8080

ENGINEER'S SEAL

THE CITY OF WINNIPEG
 WATER AND WASTE DEPARTMENT

MCPHILLIPS PUMPING STATION

LOOP DIAGRAM
 SUMP PUMP CONTROLLER
 LIT-M5411

CITY DRAWING NUMBER	SHEET	REV.	SIZE
1-0640M-A0084	001	00	B