



2 Elevation - Reception Desk - Looking East
A-701 1/2" = 1'-0"

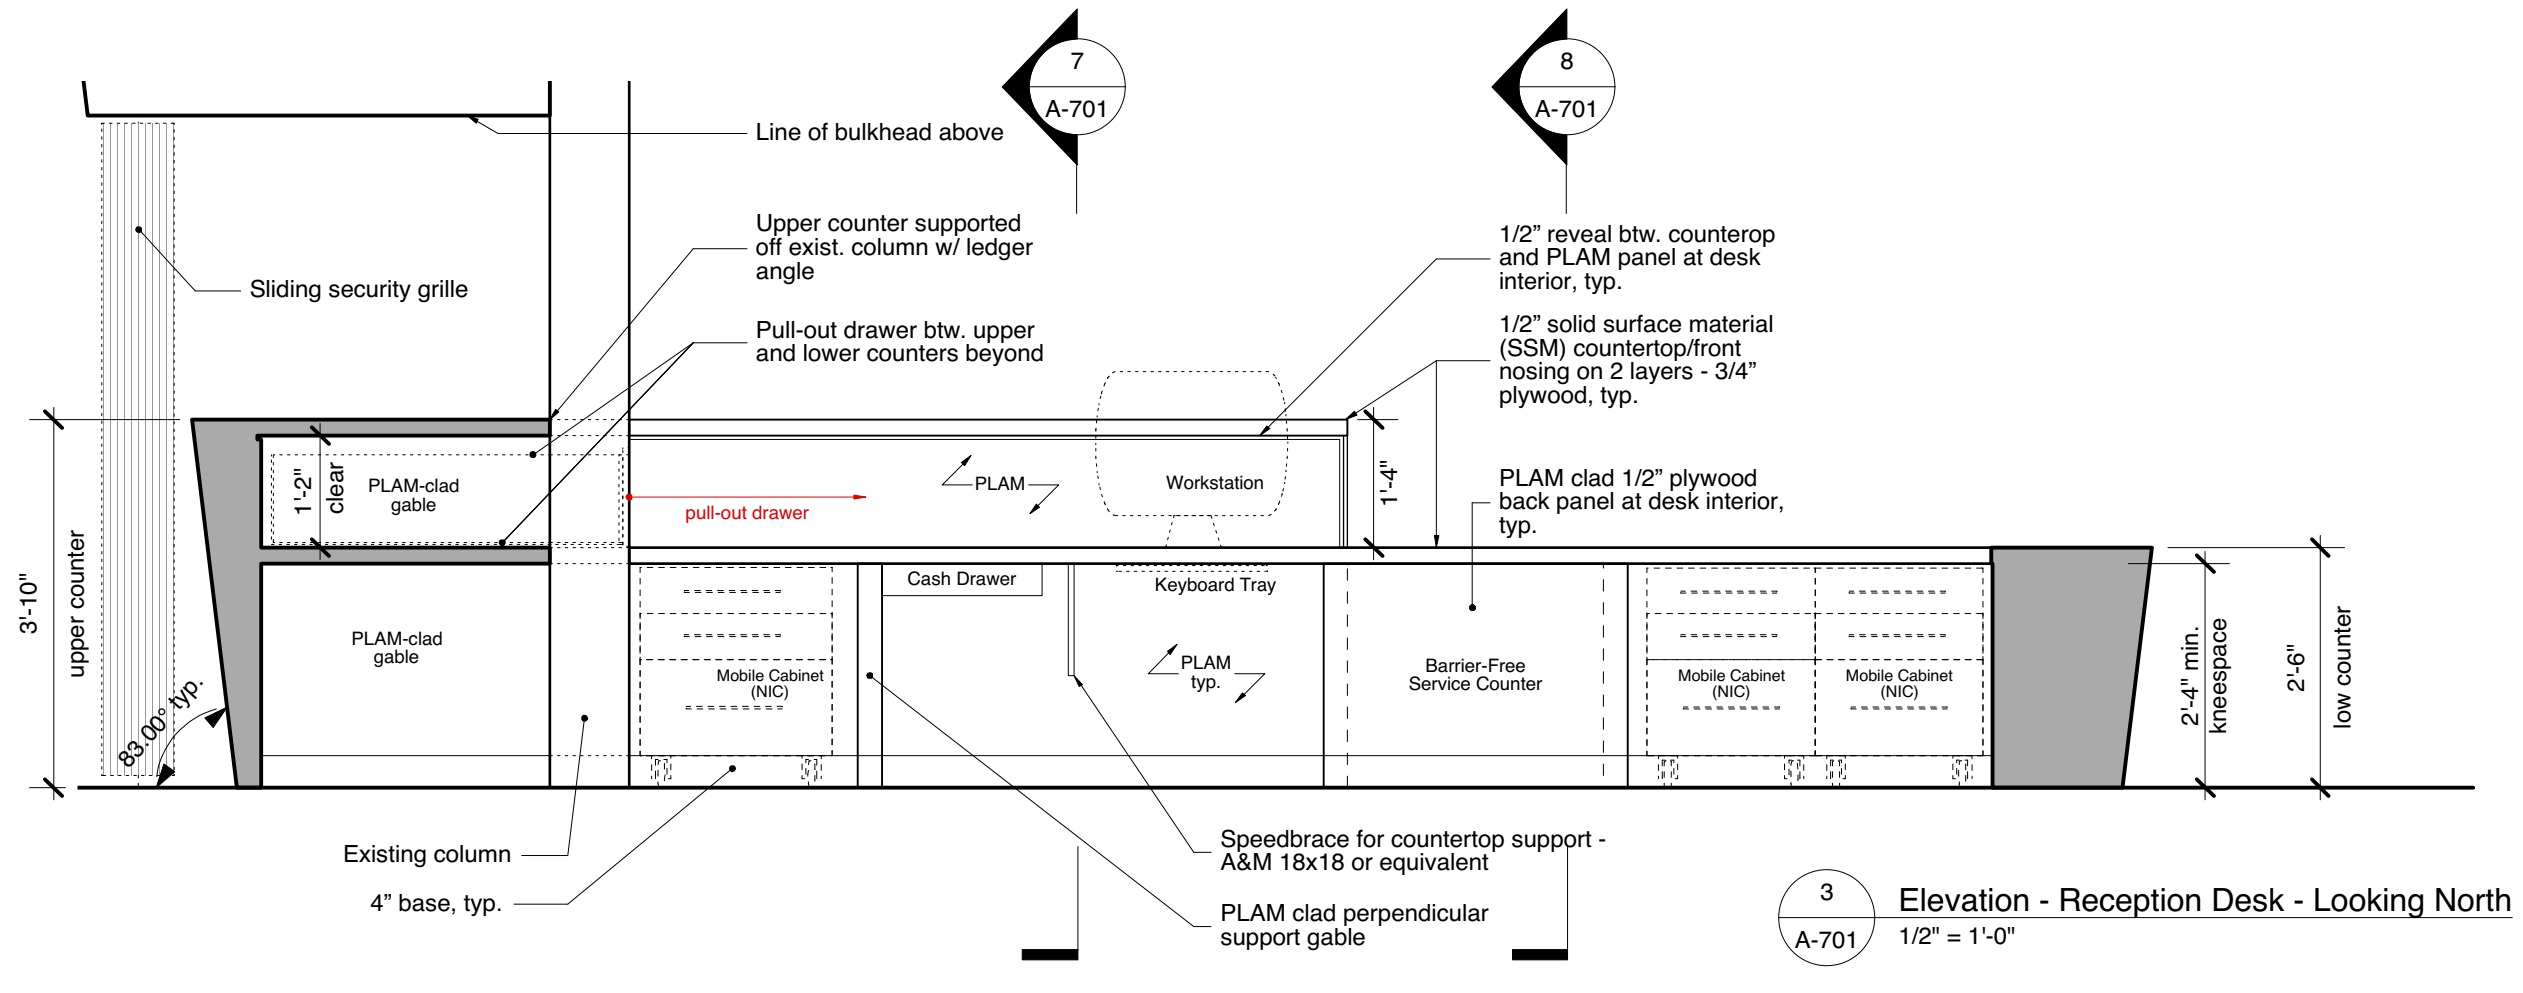


3 Elevation - Reception Desk - Looking North
A-701 1/2" = 1'-0"

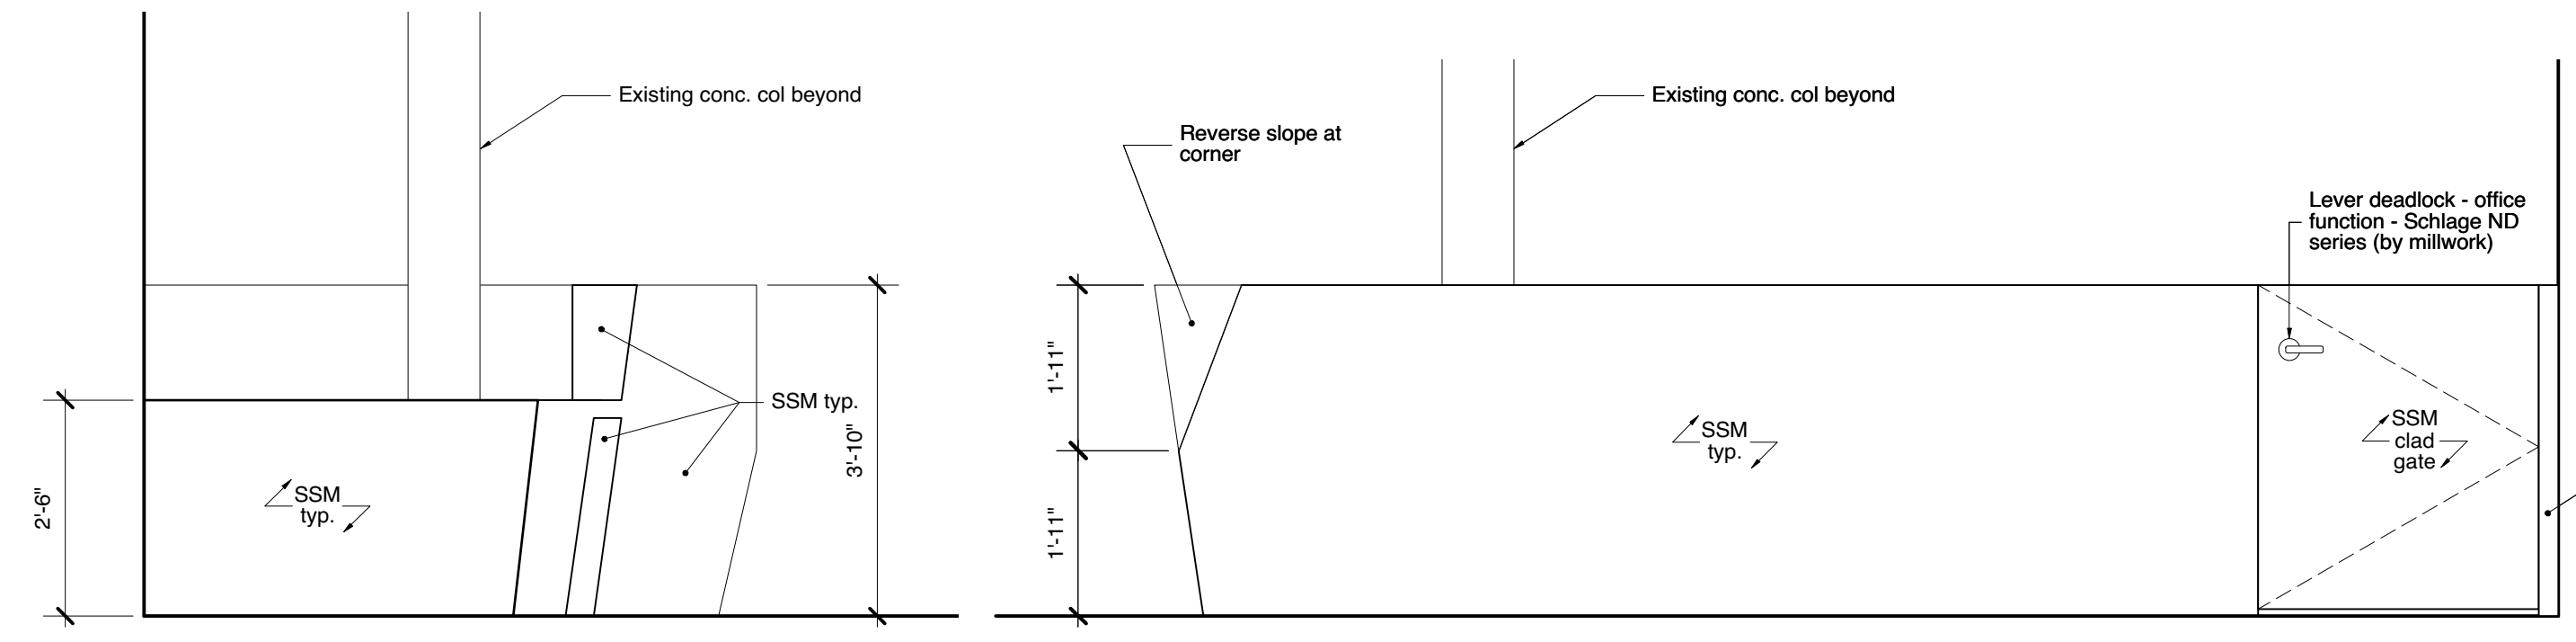


6 Elevation - Reception Desk - Looking North
A-701 1/2" = 1'-0"

4 Elevation - Reception Desk - Looking West
A-701 1/2" = 1'-0"

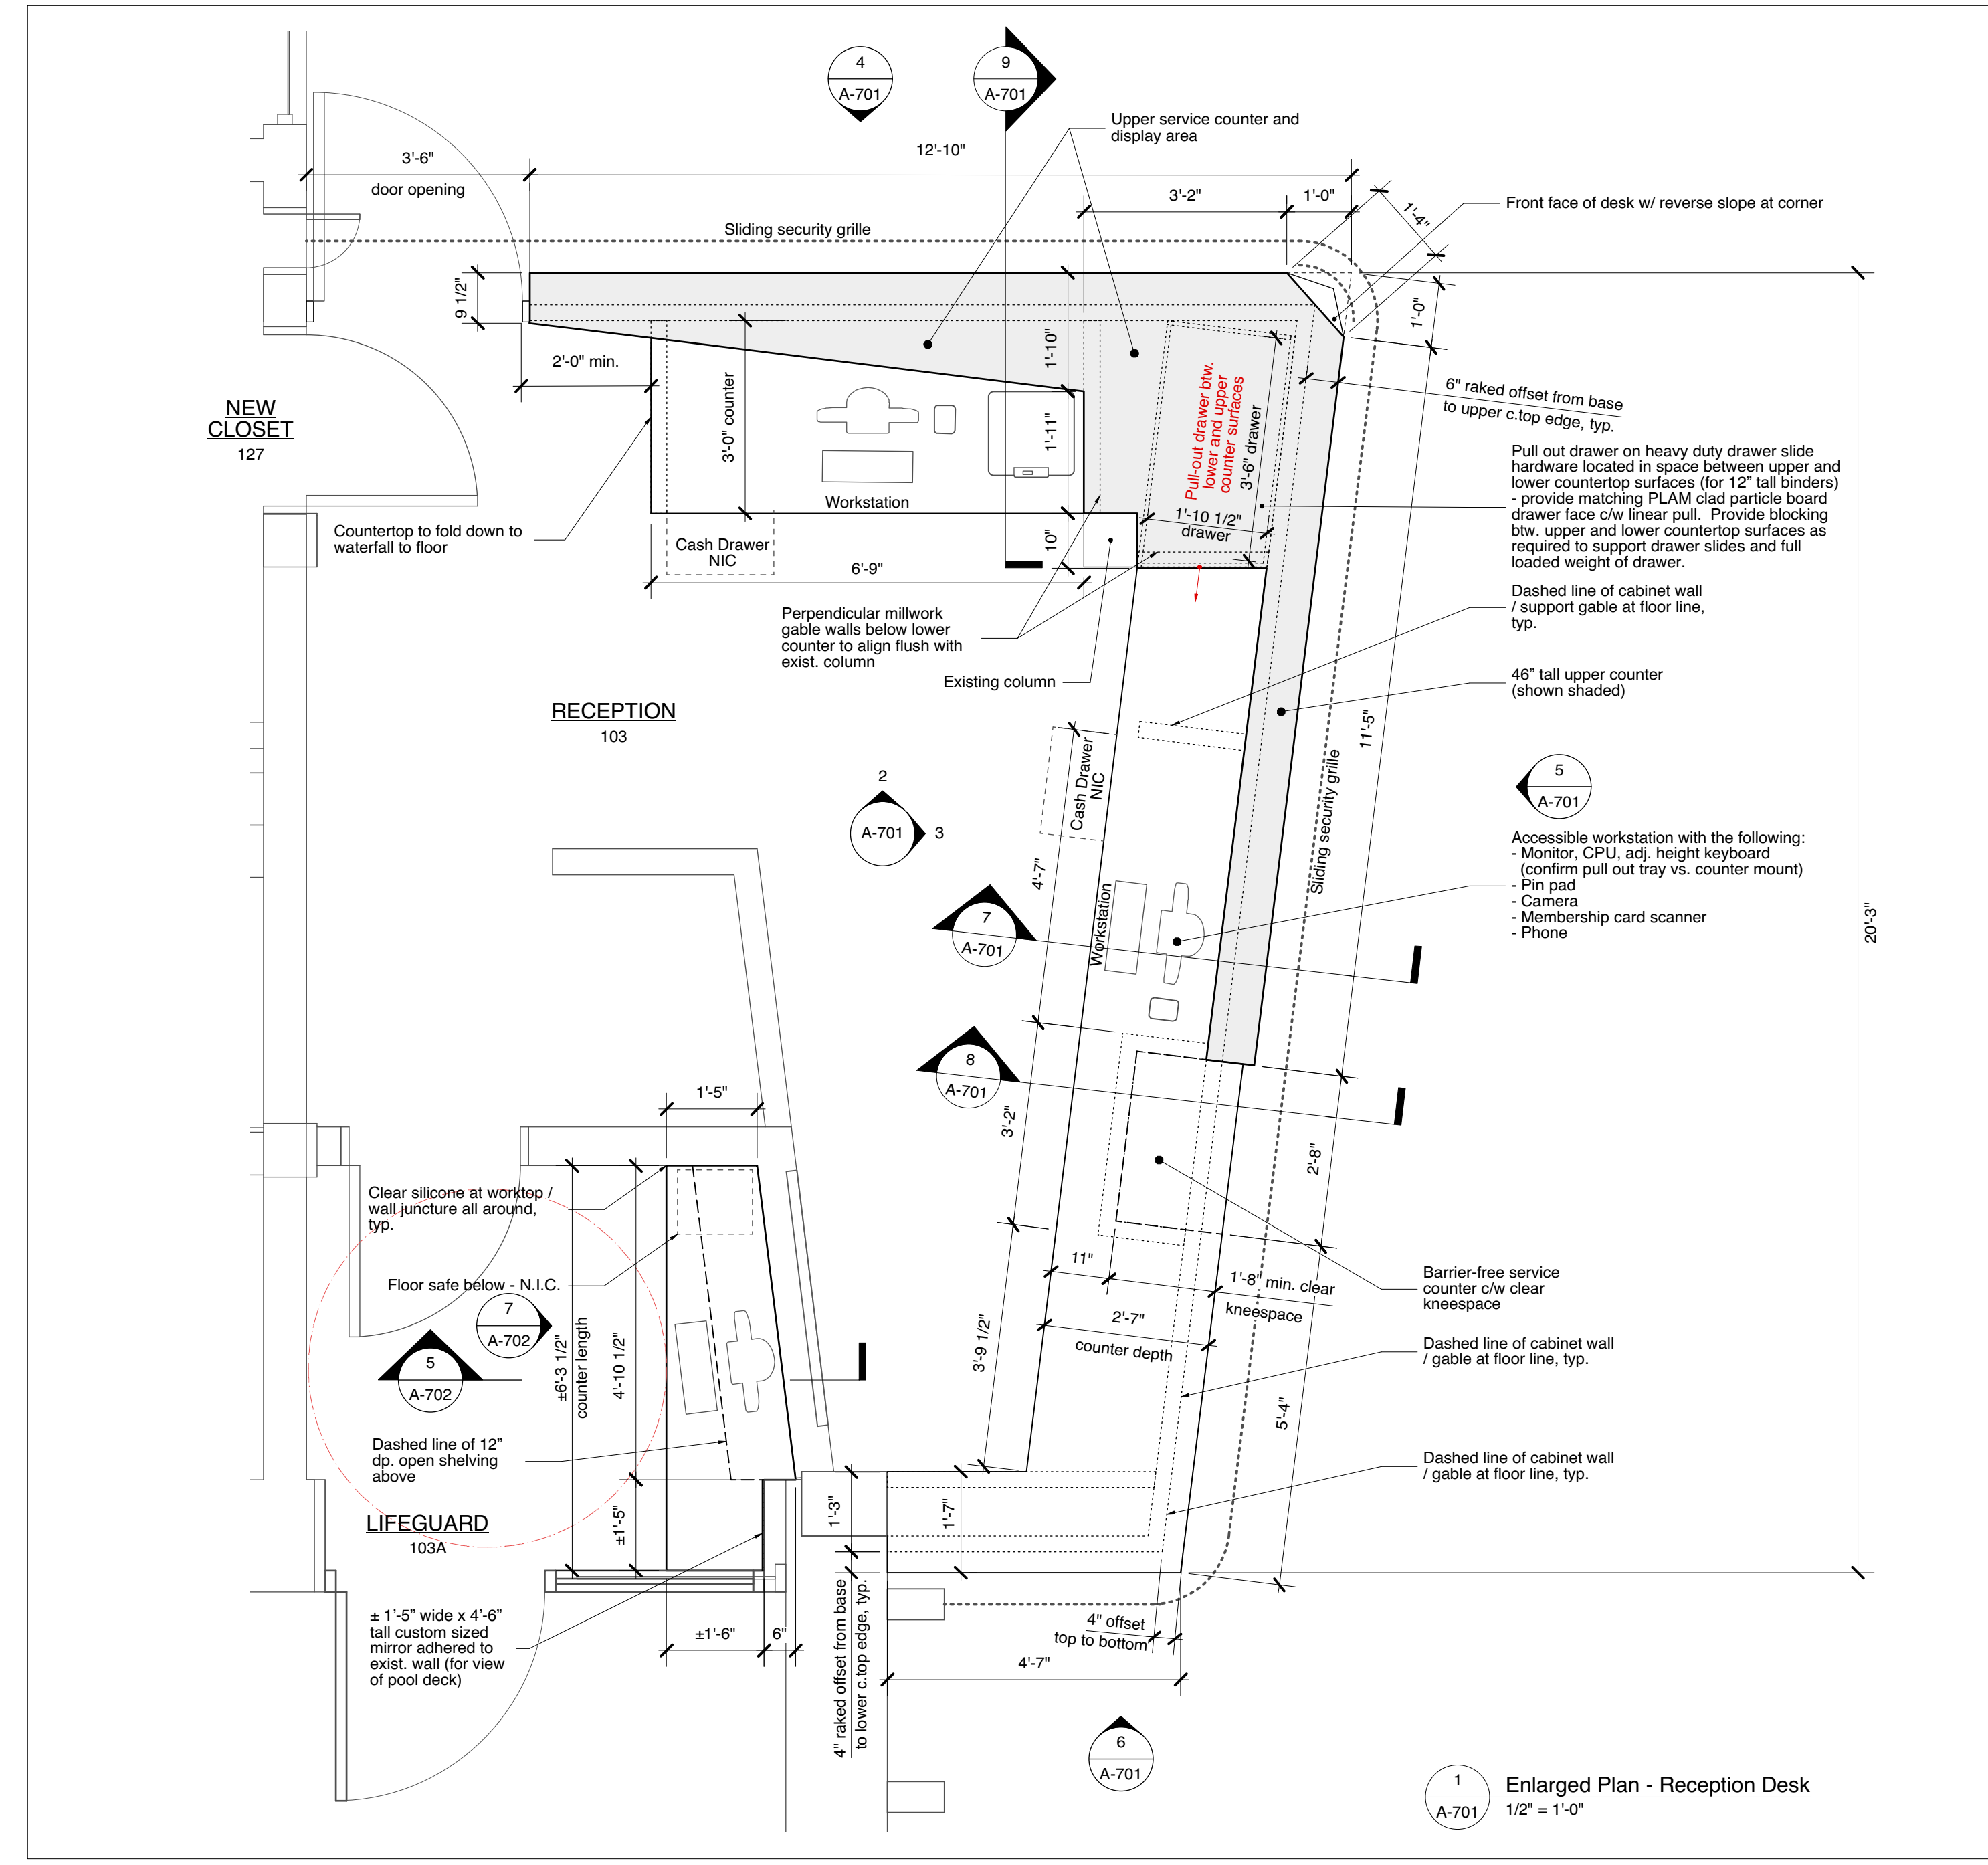

1 Enlarged Plan - Reception Desk
A-701 1/2" = 1'-0"

SSM-clad (exterior), PLAM-clad (interior) post securely anchored to exist. wall c/w full length concealed piano hinge for gable swing

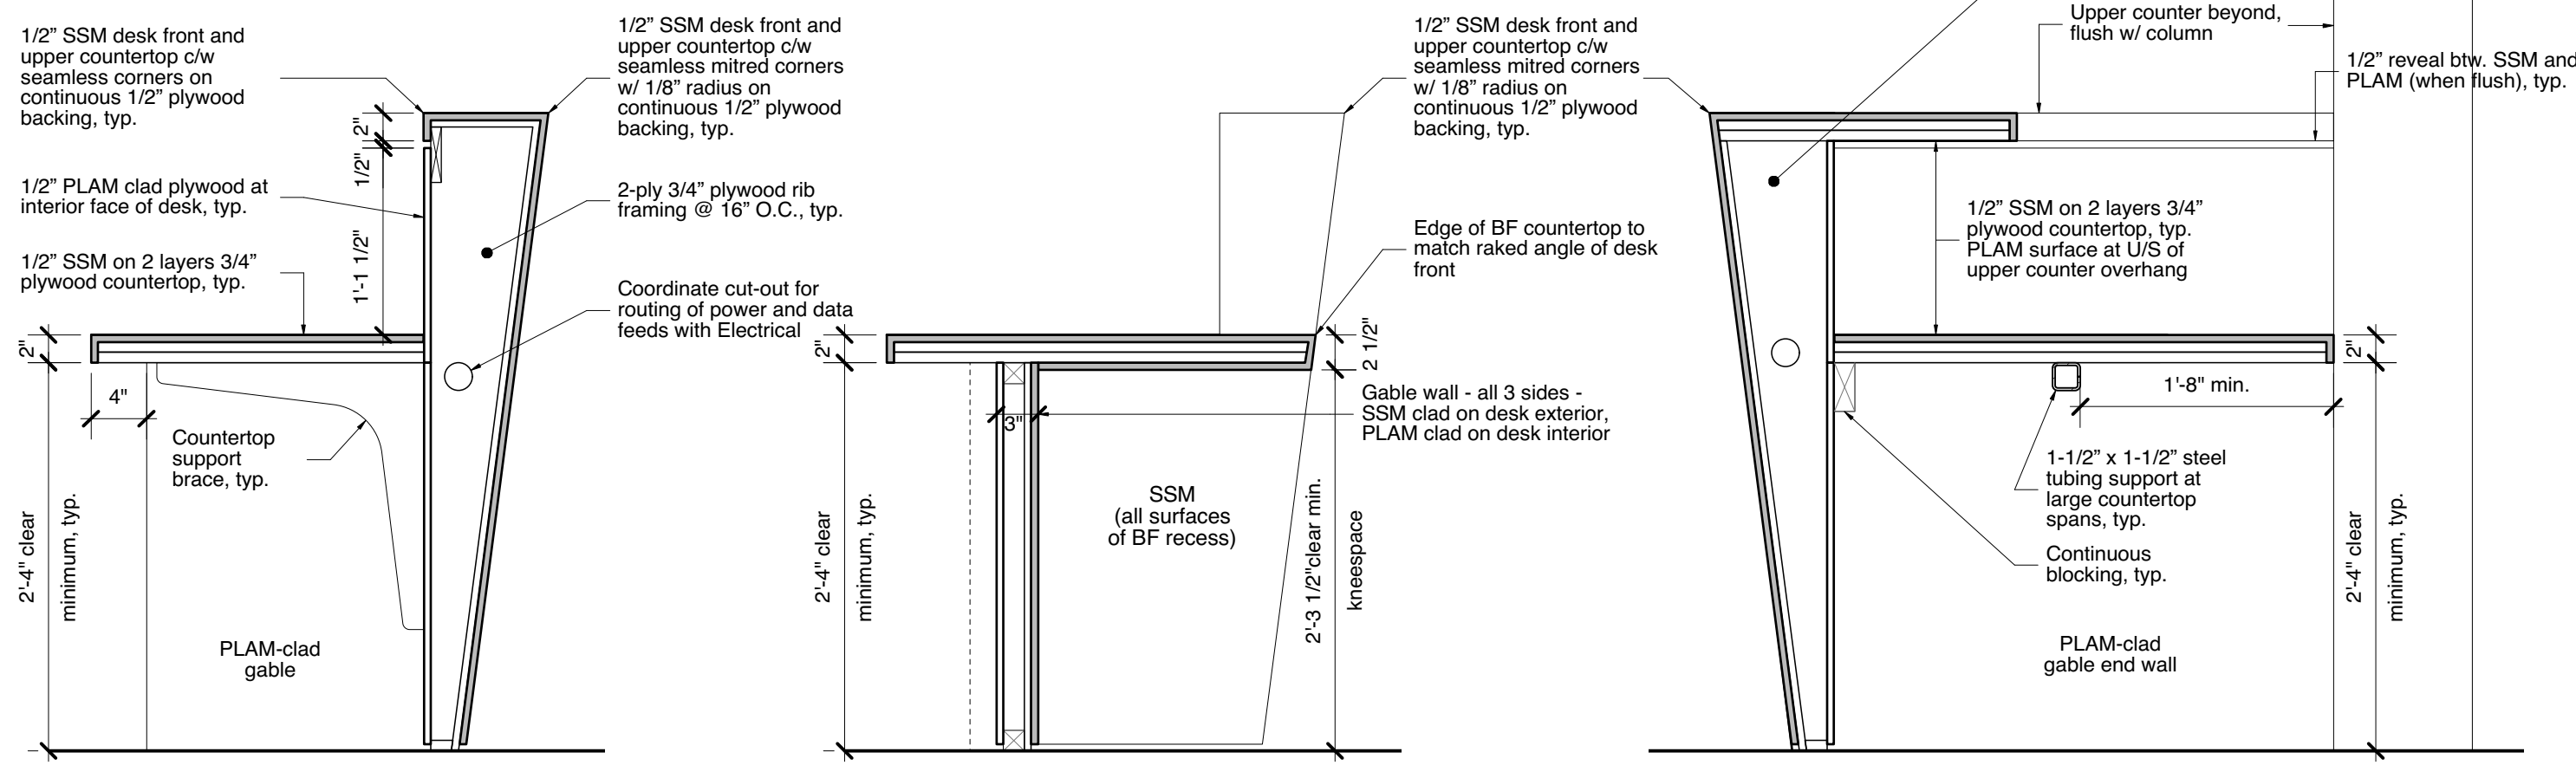

7 Section Detail @ East Workstation
A-701 1/2" = 1'-0"

8 Section Detail @ Barrier-Free Counter
A-701 1/2" = 1'-0"

9 Section Detail @ North Workstation
A-701 1/2" = 1'-0"

5 Elevation - Reception Desk - Looking West
A-701 1/2" = 1'-0"



This drawing must not be scaled. The contractor shall verify all dimensions and other data on site prior to commencement of work. Discrepancies, errors, and omissions are to be reported to Public City Architecture Inc. prior to proceeding with the Work.

Drawings and specifications as instruments of service are the property of Public City Architecture Inc. and when made, must bear their name. All prints to be returned to Public City Architecture Inc. upon request.

Project
St. James Civic Centre
Phase 2 Building Systems
Upgrades
Drawing
Interior Elevations / Millwork

Drawn By	AL	Reviewed By	PS
Scale	As Noted	Tender No.	1176-2019
Date	Nov. 6, 2019	Drawing No.	A-701