

**KEY NOTES**


- 1 FIRE PROTECTION MAINS AT HIGH LEVEL WITHIN BASEMENT CEILING. ROUTE UP TO UPPER LEVELS WITHIN SHAFT.
- 2 NEW SPRINKLER TREE LOCATED HERE WITH NEW INCOMING COMBINED SERVICE. REFER TO PLUMBING DRAWINGS AND TO FIRE PROTECTION SCHEMATICS AND DETAILS.
- 3 FIRE PROTECTION PIPING DOWN FROM FIRE DEPARTMENT CONNECTION. ROUTE WITHIN CRAWLSPACE TO SPRINKLER TREE WITHIN BASEMENT. REFER TO DETAIL.

**PUBLICCITY**

Public City Architecture Inc  
 11-600 Clifton Street  
 Winnipeg, Manitoba  
 R3G 2X6 204 475 9323  
 publiccityarchitecture.com

Rev. No. Date Revision Notes


0 19-11-06 Issued for Construction

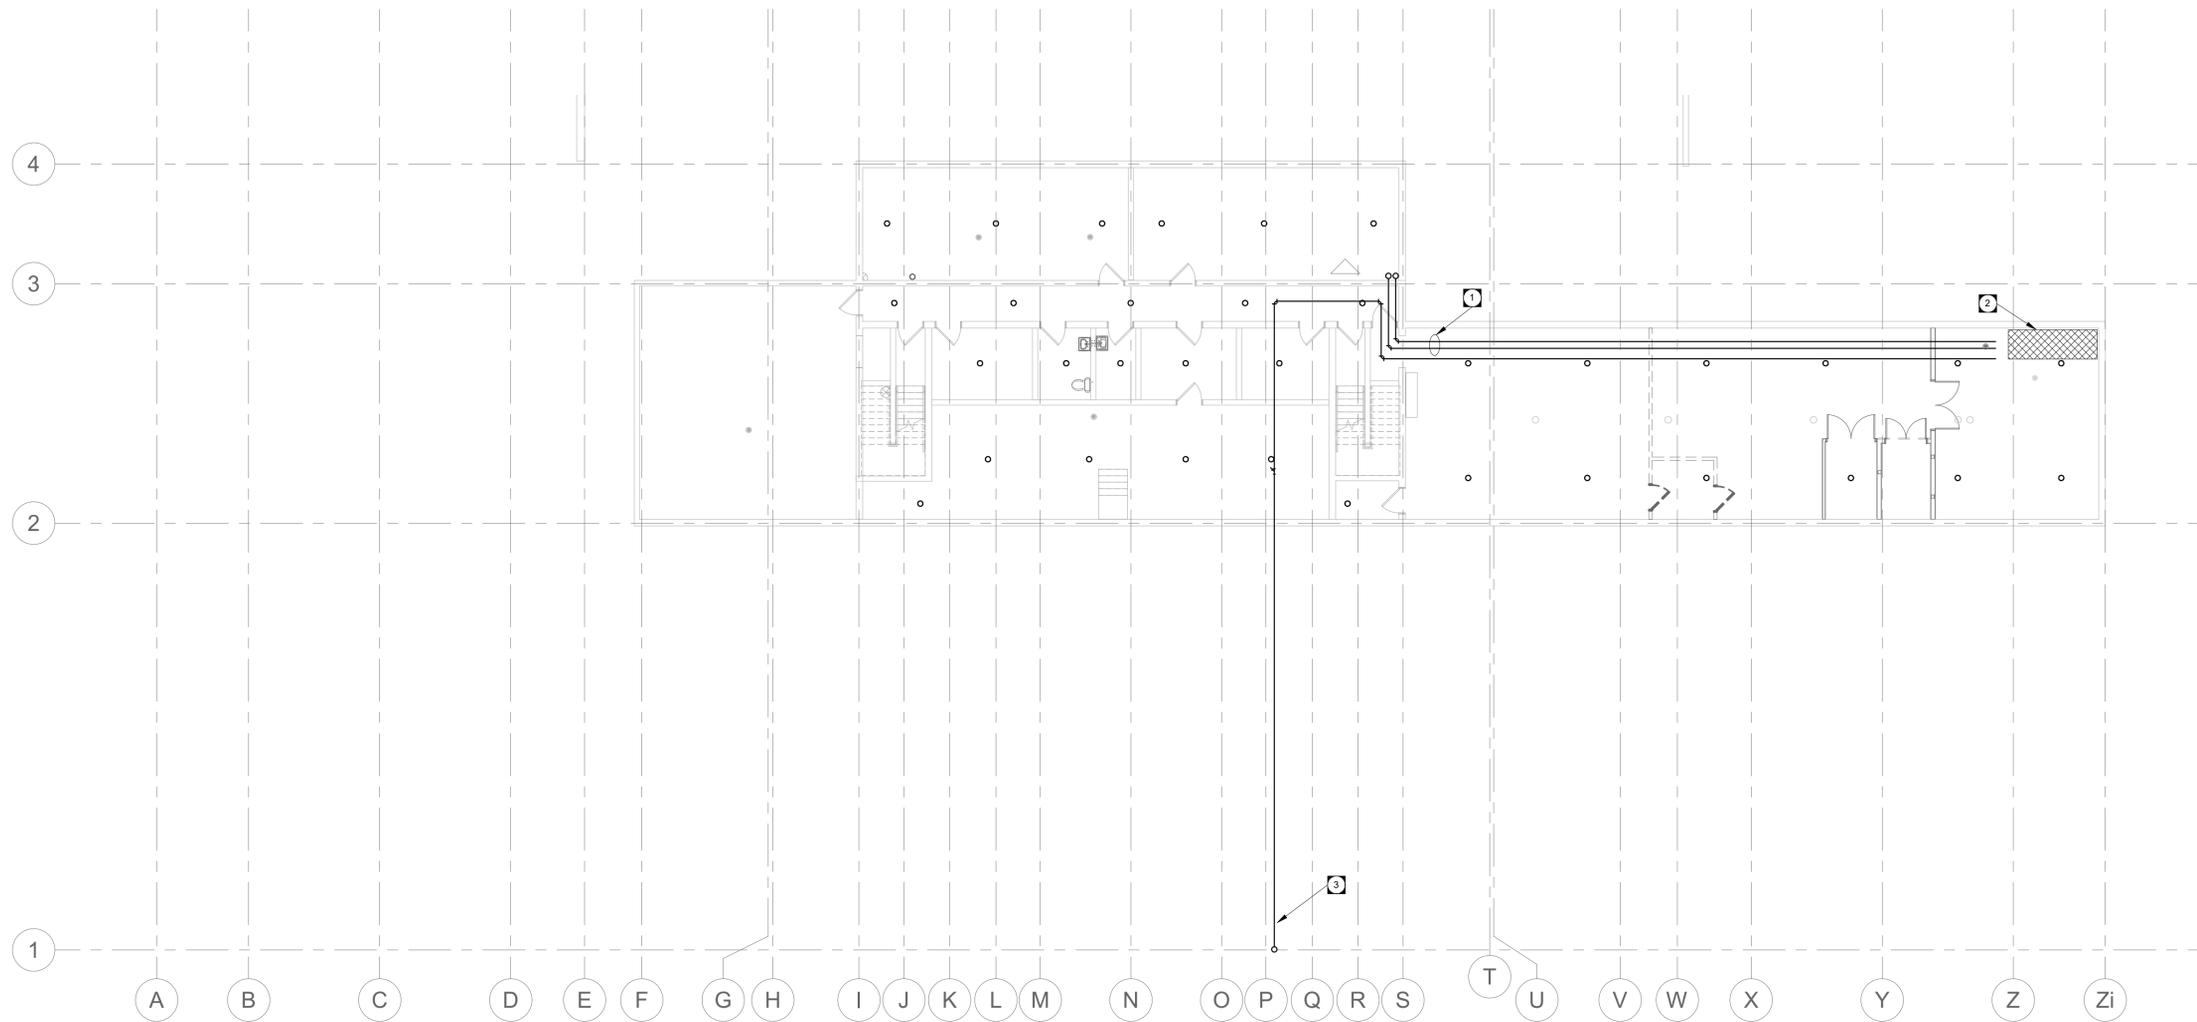

**BASEMENT - FIRE PROTECTION RENOVATION** 1  
 3/32" = 1'-0" MF2.0



This is a print of a document that has been electronically authenticated with technology authorized by the APEGM. The original is in electronic form.

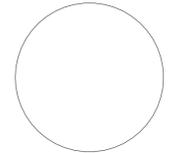

This drawing must not be scaled. The contractors shall verify all dimensions and other data on site prior to commencement of work. Discrepancies, errors, and omissions are to be reported to Public City Architecture Inc. prior to proceeding with the Work.  
 Drawings and specifications as instruments of service are the property of Public City Architecture Inc. the copyright in the same being reserved.  
 No reproduction or revision to these drawings may be made without the permission of Public City Architecture Inc., and when made, must bear their name. All prints to be returned to Public City Architecture Inc. upon request.

Project  
**ST. JAMES CIVIC CENTRE**

Drawing  
**BASEMENT - FIRE PROTECTION RENOVATION PLAN**  
 Drawn By: Review By:  
 GC JS  
 Scale: Tender No:  
 3/32" = 1'-0" 1176-2019  
 Date: 11/06/19  
 Sheet: **MF2.0**