




MECHANICAL ROOM 1
 SCALE: NTS MH3.2

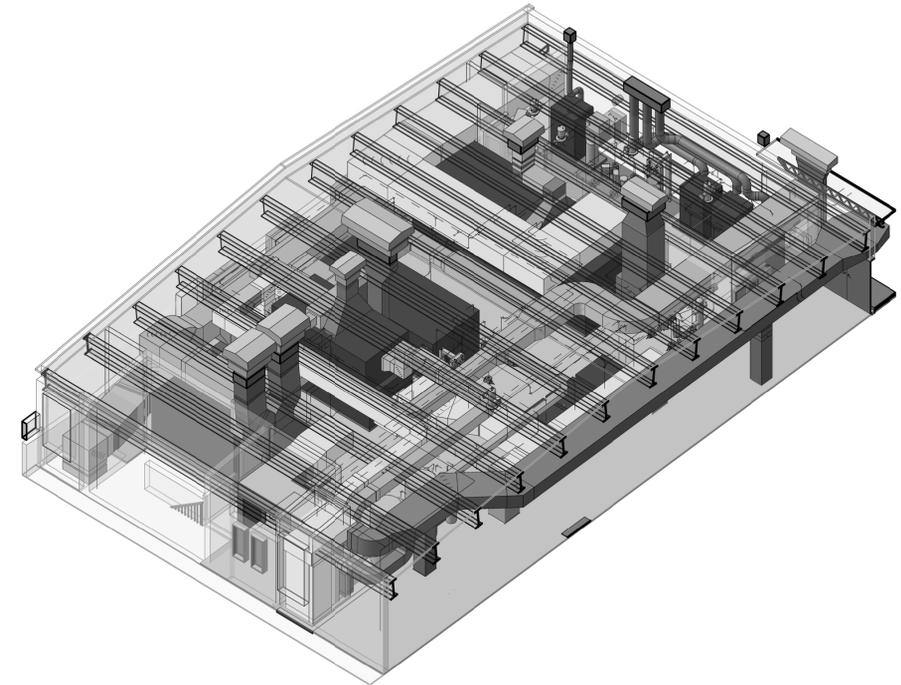


MECHANICAL ROOM 2
 SCALE: NTS MH3.2

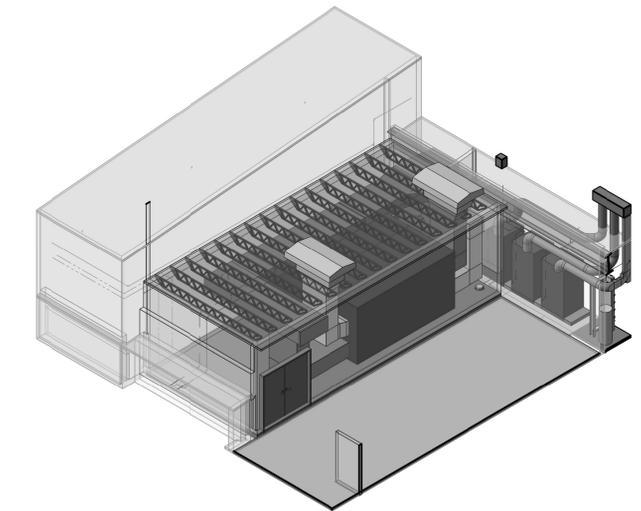

ERV-1 3
 SCALE: NTS MH3.2

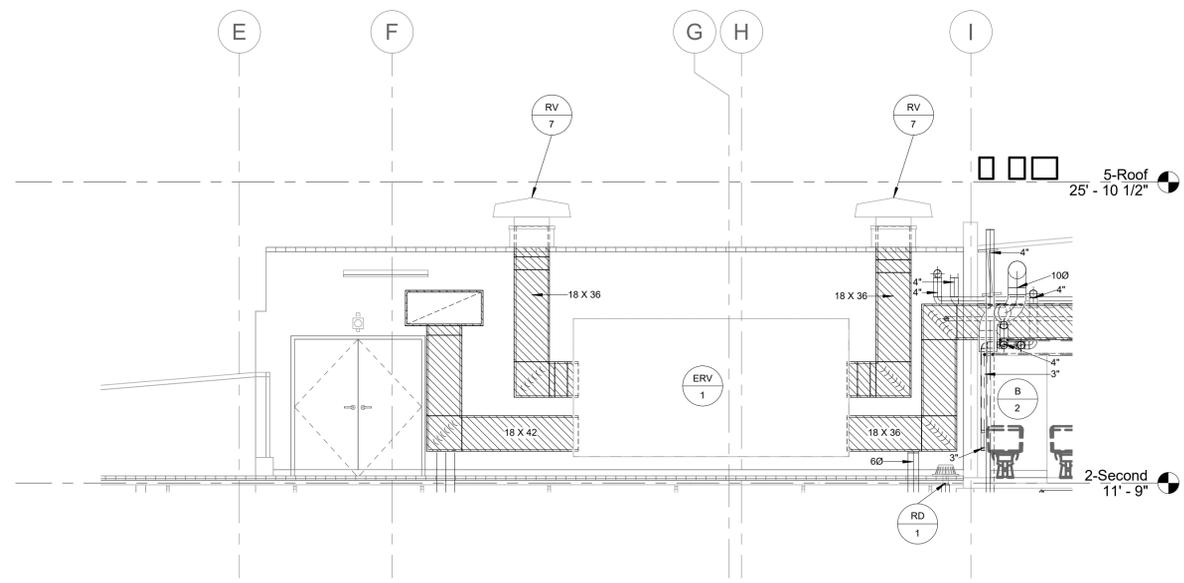

ERV-1 SECTION 4
 1/4" = 1'-0" MH3.2

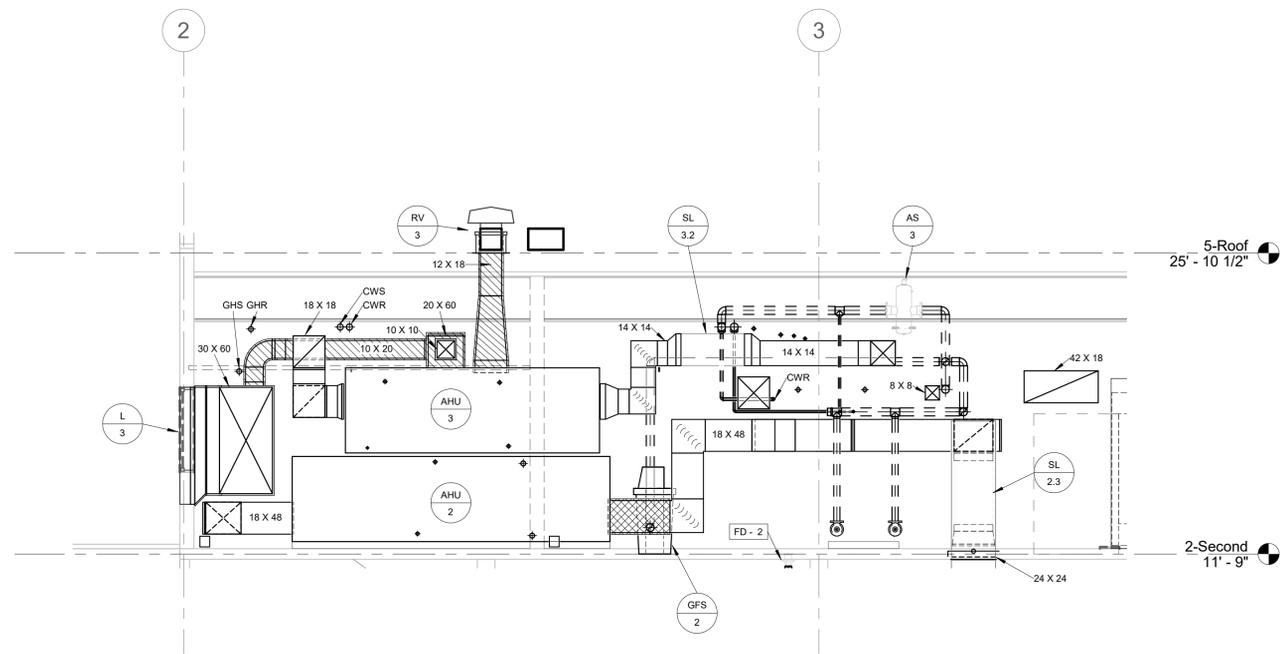

AHU-2 & AHU-3 SECTION 5
 1/4" = 1'-0" MH3.2

APEGM
 Certificate of Authorization
 Epp Siepmann Engineering Inc.
 No. 4035

This is a print of a document that has been electronically authenticated with technology authorized by the APEGM. The original is in electronic form.



This drawing must not be scaled. The contractors shall verify all dimensions and other data on site prior to commencement of work. Discrepancies, errors, and omissions are to be reported to Public City Architecture Inc. prior to proceeding with the Work.

Drawings and specifications as instruments of service are the property of Public City Architecture Inc. The copyright in the same being reserved. No reproduction or revision to these drawings may be made without the permission of Public City Architecture Inc. and when made, must bear their name. All prints to be returned to Public City Architecture Inc. upon request.

Project
 ST. JAMES CIVIC CENTRE

Drawing
 3D LAYOUTS AND SECTIONS - HVAC

Drawn By: EB Review By: JS
 Scale: NTS Tender No: 1176-2019
 Date: 11/06/19
 Sheet: MH3.2