



- NOTES:**
1. ALL LOCATES AND EXISTING UTILITIES TO BE CONFIRMED PRIOR TO CONSTRUCTION
 2. CONTRACTOR TO MAINTAIN LOCAL ACCESS TO RESIDENTS AND BUSINESSES.
 3. CONTRACTOR TO NOTIFY CONTRACT ADMINISTRATOR A MINIMUM OF (3) DAYS PRIOR TO LANE CLOSURES TO ALLOW FOR COORDINATION WITH WINNIPEG TRANSIT TO RELOCATE BUS STOPS.
 4. LANE CLOSURE END TREATMENT TO BE CHANNELIZATION BARRELS (MINIMUM 8).
 5. CONTRACTOR WILL BE RESPONSIBLE FOR SETTING UP AND MAINTAINING LANE CLOSURES.
 6. LANE CLOSURES SHALL BE IN ACCORDANCE WITH CITY OF WINNIPEG MANUAL OF TEMPORARY TRAFFIC CONTROL.
 7. CONTRACTOR TO USE CAUTION WHEN WORKING NEAR 500# AC WM AND TO PROVIDE SUITABLE PROTECTION OF 500# AC WM FOR ANY VEHICULAR/MACHINERY TRAFFIC CROSSING OVER AC WM (SEE CONSTRUCTION DRAWINGS)

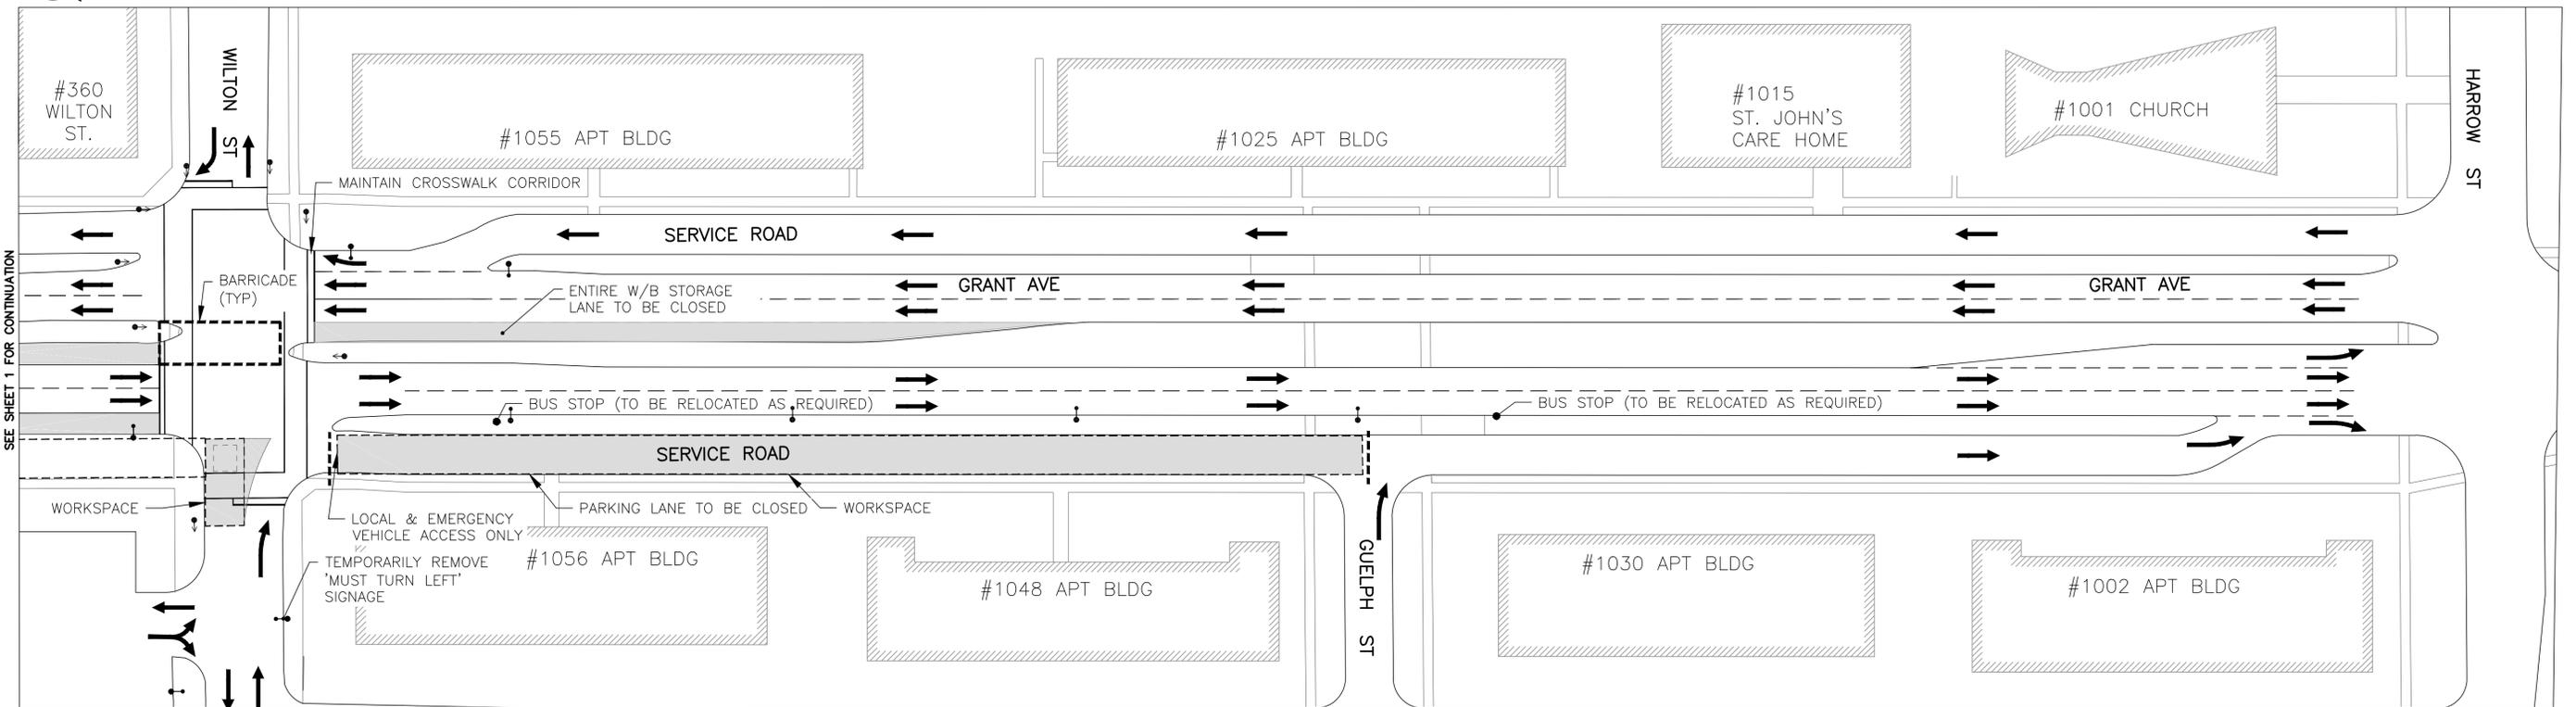


EAST OF WILTON ST

INSTALLATION OF 450# LDS
SCALE: 1:500 HOR

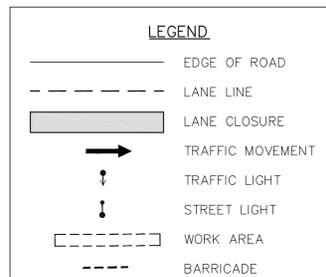

TRAFFIC CONTROLS IMPLEMENTED

- EAST BOUND SERVICE LANE CLOSURE FROM WILTON ST TO GUELPH ST
- PHASE 1 AND PHASE 2 INDICATED APPROACH CLOSURES NOT TO OCCUR SIMULTANEOUSLY

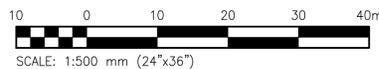

SCALE: 1:500 mm (24"x36")

PRELIMINARY
NOT TO BE USED FOR CONSTRUCTION

METRIC
WHOLE NUMBERS INDICATE MILLIMETRES
DECIMALIZED NUMBERS INDICATE METRES

PROPERTY LIMITS DELINEATION

DELINEATION OF PROPERTY LIMITS AS SHOWN ON THIS DWG DOES NOT REPRESENT A "LEGAL SURVEY". KGS GROUP MAKES NO REPRESENTATION OR WARRANTY AS TO THE ACCURACY OF PROPERTY LIMITS DELINEATED ON THIS DWG, NOR ON THE DIMENSIONAL ACCURACY OF DWG FEATURES RELATIVE TO THOSE PROPERTY LIMITS.

B.M. ELEV.		ENGINEER'S SEAL		<p>THE CITY OF WINNIPEG WATER AND WASTE DEPARTMENT ENGINEERING DIVISION</p>	
		DESIGNED BY: MID	CHECKED BY:	<p>COCKBURN & CALROSSIE SEWER RELIEF WORKS SHEET 3 OF 3</p> <p>CONTRACT 12</p> <p>GRANT AVENUE</p> <p>TRAFFIC MANAGEMENT PLAN</p> <p>EAST OF WILTON ST</p>	
		DRAWN BY: NGV	APPROVED BY:		
		SCALE: HORIZONTAL 1:500 VERTICAL --		<p>CONSULTANT DRAWING NUMBER</p> <p>11-0107-18-C12_TMP</p>	
		DATE: 2019 04 15			
NO. REVISIONS DATE BY		DATE		CITY DRAWING NUMBER	
		PLOT DATE: 2019 04 15			

BID OPPORTUNITY: 354-2019
CONTRACT NUMBER:

FILE PATH: P:\Projects\2011\11-0107-18\Draw\Mun\C12 - GRANT
FILE NAME: 11-0107-18-C12_TRAFFIC_MANAGEMENT_PLAN.dwg