


NOTE: CHAINAGES SHOWN ARE ALONG
E R OF TACHE AVE

WATER SERVICE INFORMATION


ADDRESS	SIZE (mm) MATERIAL (STREET)	SIZE (mm) (PROP.)	SHORT & LONG MEASUREMENT	CORP. LOCATION	REMARKS
840 TACHE AVE	-	12	OPP SL HSE	-	RECONNECT SERVICE
RESIDENTIAL	-	CU	16.691m SSL RUE HEBERT	-	RECONNECT SERVICE
839 TACHE AVE	20	20	4.35 NSL HSE	0.6 N OF S/C	RECONNECT SERVICE
RESIDENTIAL	CU	CU	23.270 SSL RUE HEBERT	-	RECONNECT SERVICE
836 TACHE AVE	-	20	2.32m SNL HSE	-	RECONNECT SERVICE
RESIDENTIAL	-	CU	32.566m SSL RUE HEBERT	-	RECONNECT SERVICE
802 TACHE AVE	-	-	3.71m>NNL HSE	-	RECONNECT SERVICE
RESIDENTIAL	-	-	25.610m>NNL RUE GRANDIN	-	RECONNECT SERVICE

* SERVICES TO BE RENEWED TO R. ALL OTHERS TO BE RECONNECTED

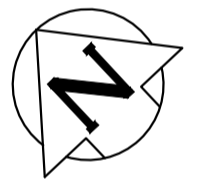

TACHE AVENUE

FOR CONTINUATION
SEE DWG D-15495

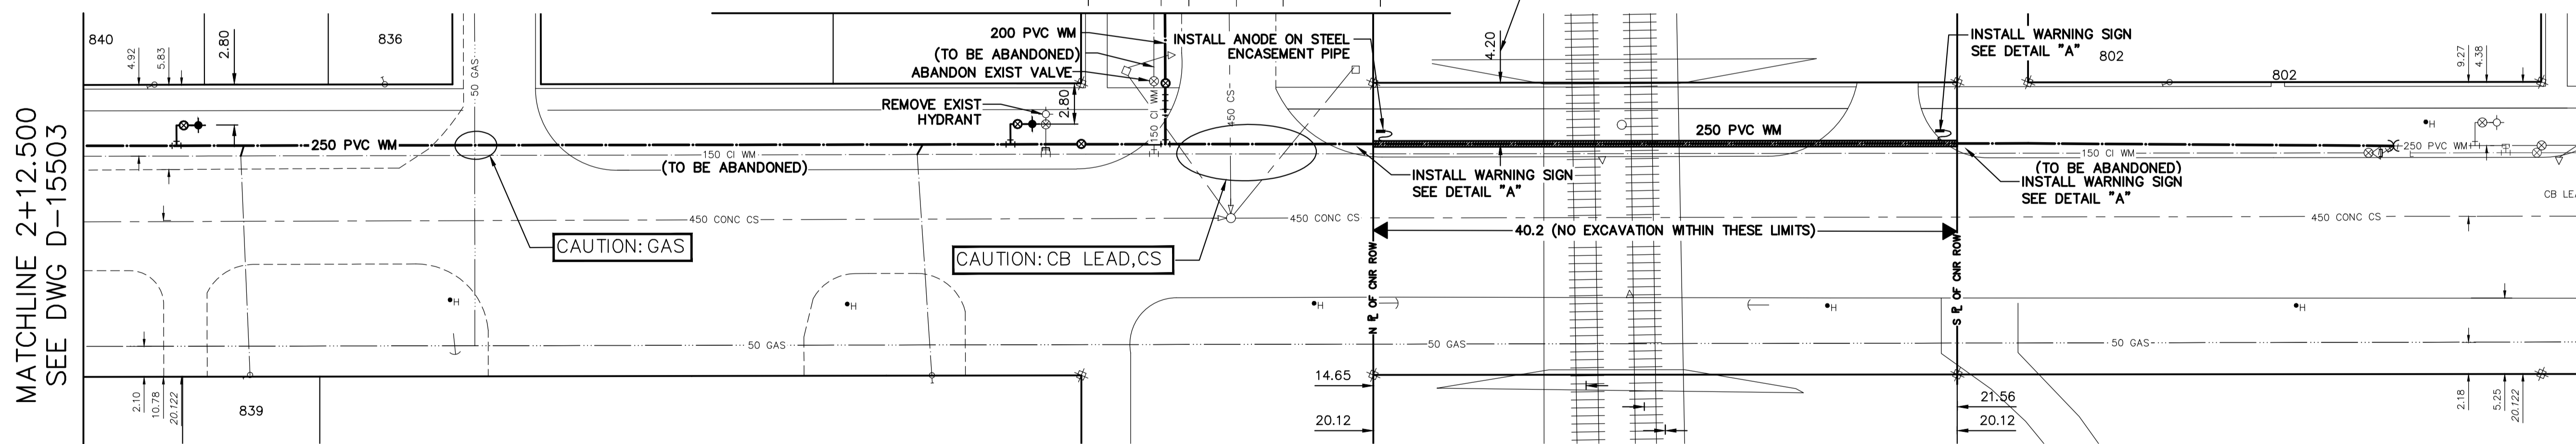

MATCHLINE 2+12.500
SEE DWG D-15503

FOR RAILWAY NOTES SEE
D-15502

FOR INDEX SEE
D-15494

NOTE: ALL VALVES TO BE INSTALLED
CLOCKWISE TO CLOSE

WARNING

IF POWER EQUIPMENT OR EXPLOSIVES ARE TO BE USED FOR EXCAVATION ON THIS PROJECT THE CONTRACTOR MUST:

- 1) NOTIFY THE GAS COMPANY OF THE PROPOSED LOCATION OF EXCAVATION.
- 2) TAKE PRECAUTION TO AVOID DAMAGE TO GAS COMPANY INSTALLATIONS.

SEE PROVINCIAL REGULATION 210/72 FOR DETAILS

LOCATION APPROVED
UNDERGROUND STRUCTURES

SUPV. U/G STRUCTURES COMMITTEE DATE

NOTE:
LOCATION OF UNDERGROUND STRUCTURES AS SHOWN ARE BASED ON THE BEST INFORMATION AVAILABLE BUT NO GUARANTEE IS GIVEN THAT ALL EXISTING UTILITIES ARE SHOWN OR THAT THE GIVEN LOCATIONS ARE EXACT. CONFIRMATION OF EXISTENCE AND EXACT LOCATION OF ALL SERVICES MUST BE OBTAINED FROM THE INDIVIDUAL UTILITIES BEFORE PROCEEDING WITH CONSTRUCTION.

ELEV.	NO.	REVISIONS	DATE	BY
	1	ADDENDUM	2019/04/30	RS

DESIGNED BY	JF	CHECKED BY	SC
DRAWN BY	RS	APPROVED BY	KZ
SCALE:	HORIZONTAL 1:250 VERTICAL 1:50		
DATE	2019 04 30		
DATE	2019-04-12		

ORIGINAL
SIGNED BY
S.R.J.
COURNOYER
19/04/12

CONSULTANT DRAWING NUMBER

THE CITY OF WINNIPEG
WATER AND WASTE DEPARTMENT
ENGINEERING DIVISION

2018 WATER MAIN RENEWALS
CONTRACT 2
TACHE AVE
12 S OF RUE HEBERT TO
61 N OF RUE DARVEAU

SHEET 12 OF 12
CITY DRAWING NUMBER
D-15504

