




LONGITUDINAL SECTION 1
SCALE: 1/8" = 1'-0"

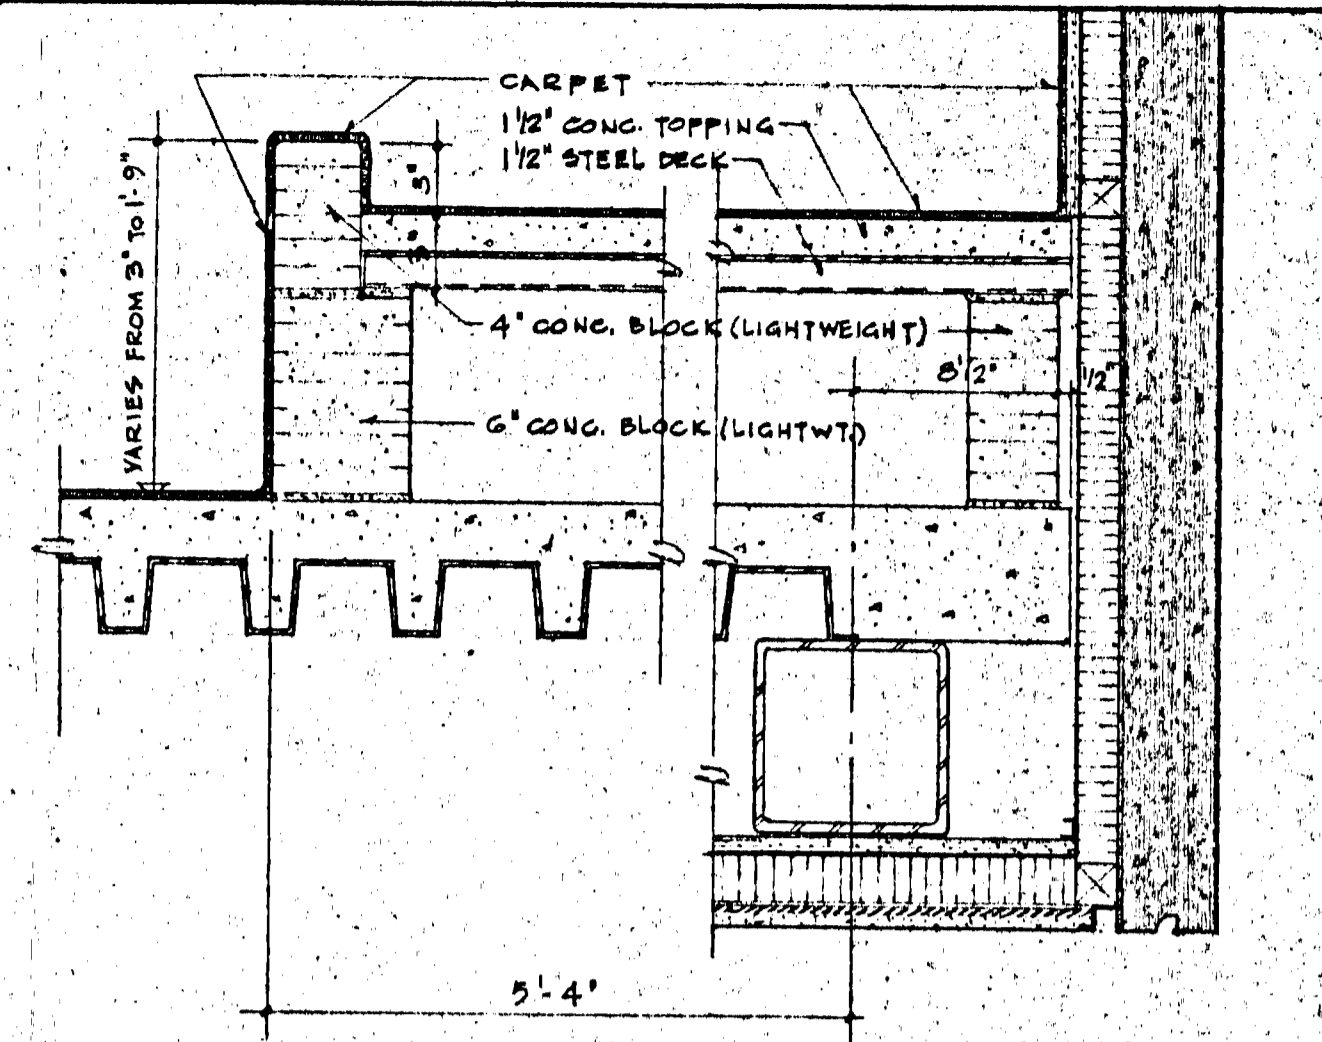


CROSS SECTION 8
THRU WHEELCHAIR RAMP

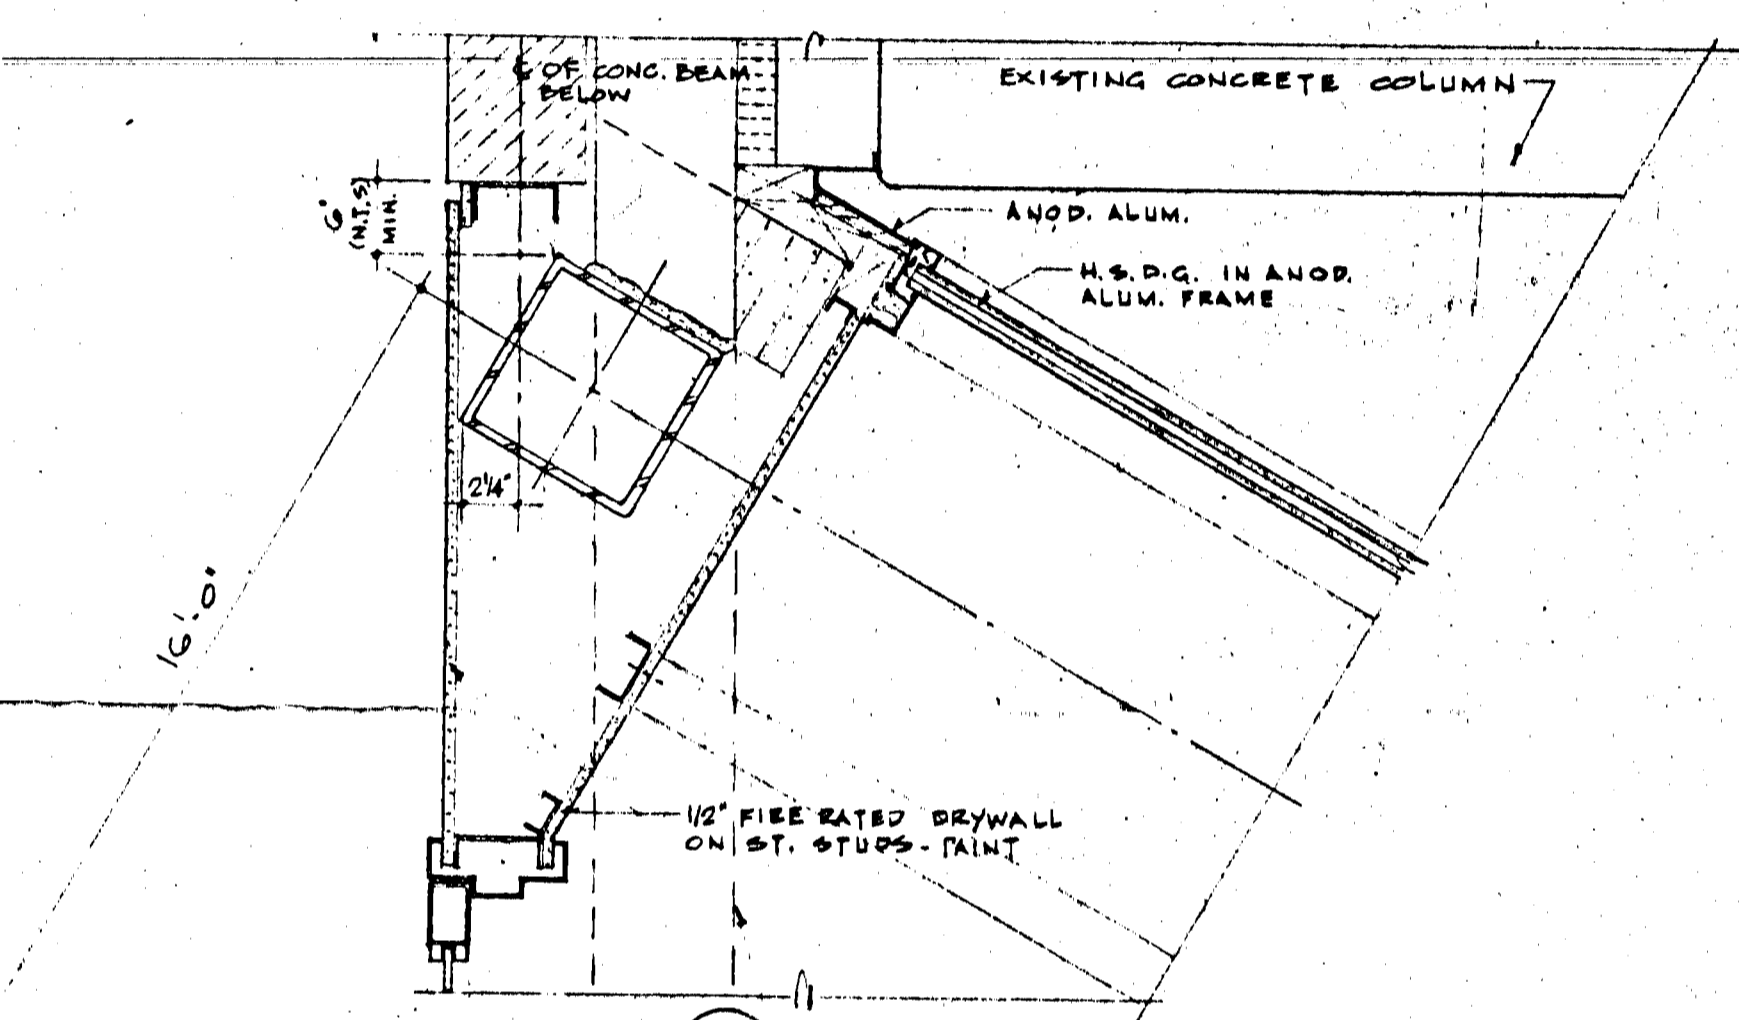


PLAN DETAIL 2
A-2

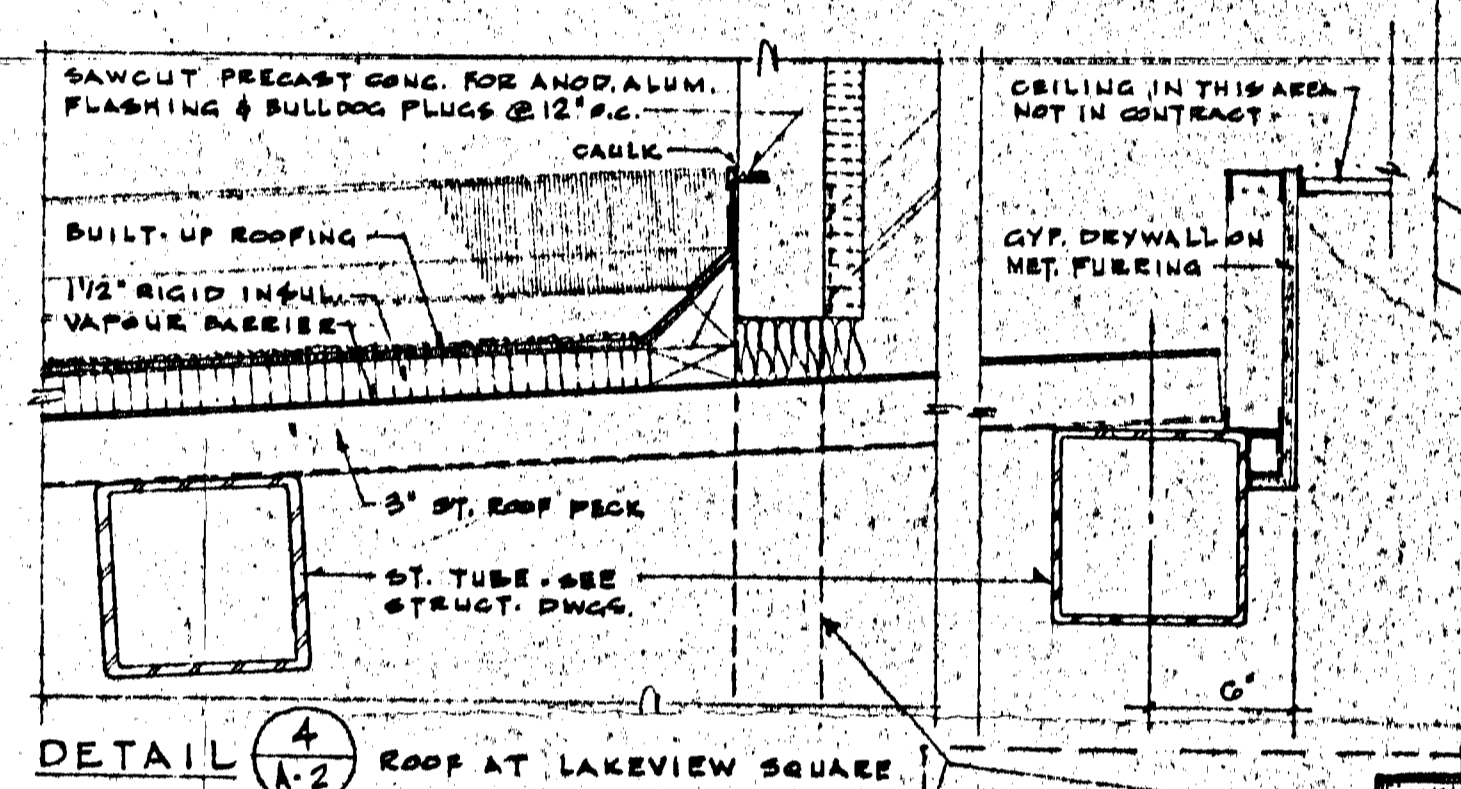


DETAIL 4
A-2 ROOF AT LAKEVIEW SQUARE

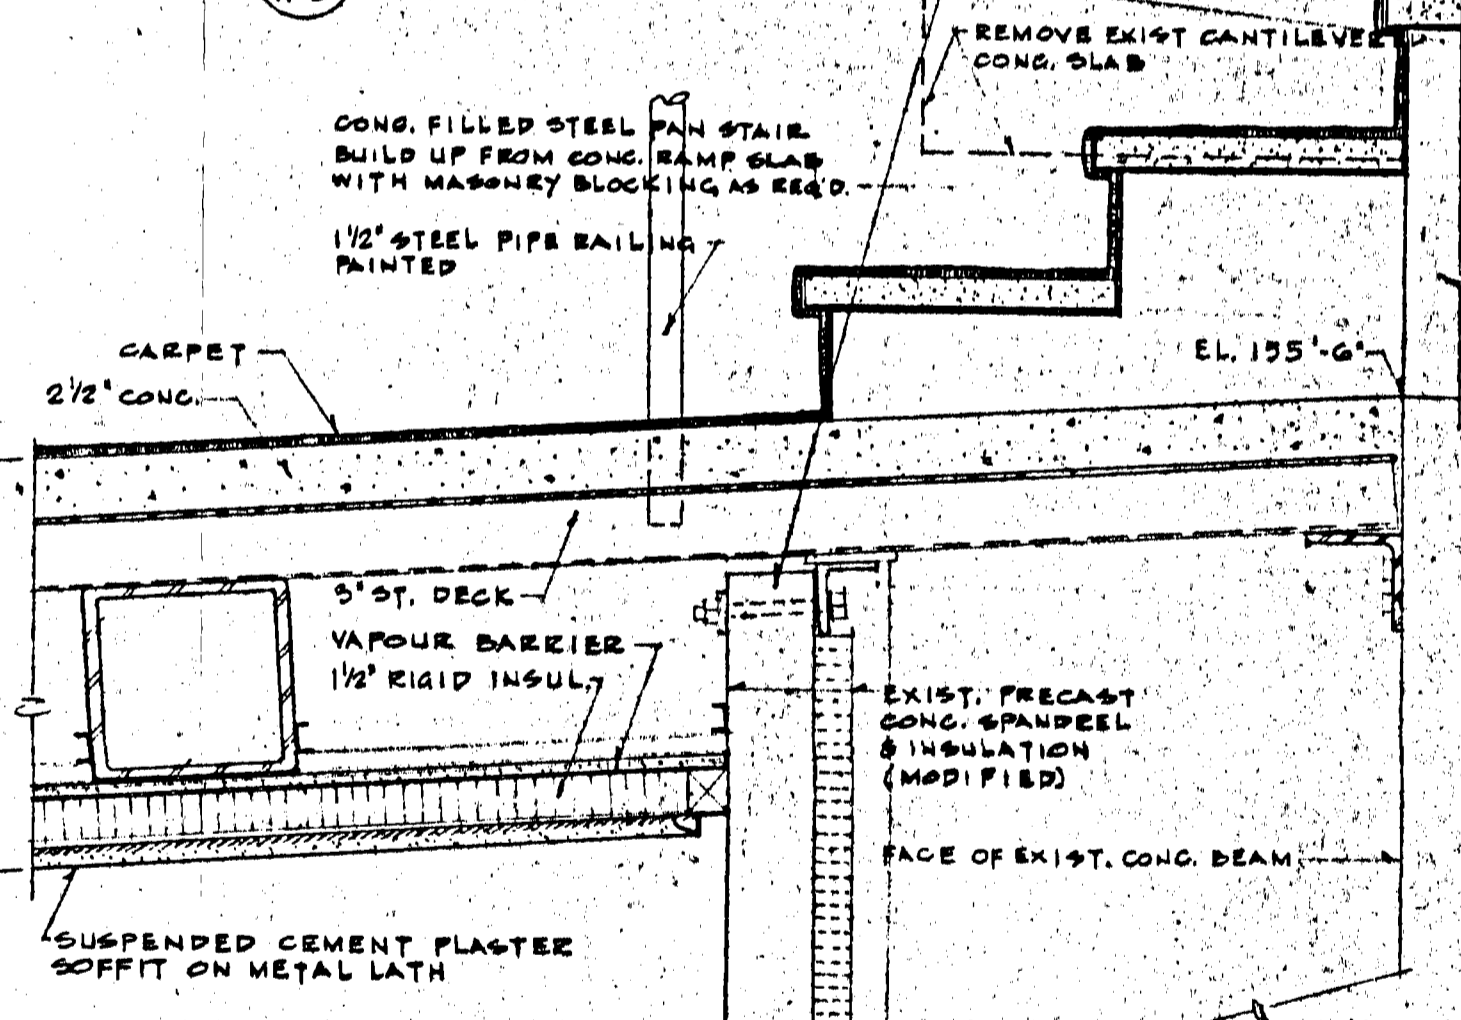


DETAIL 5
A-2 FLOOR AT LAKEVIEW SQUARE

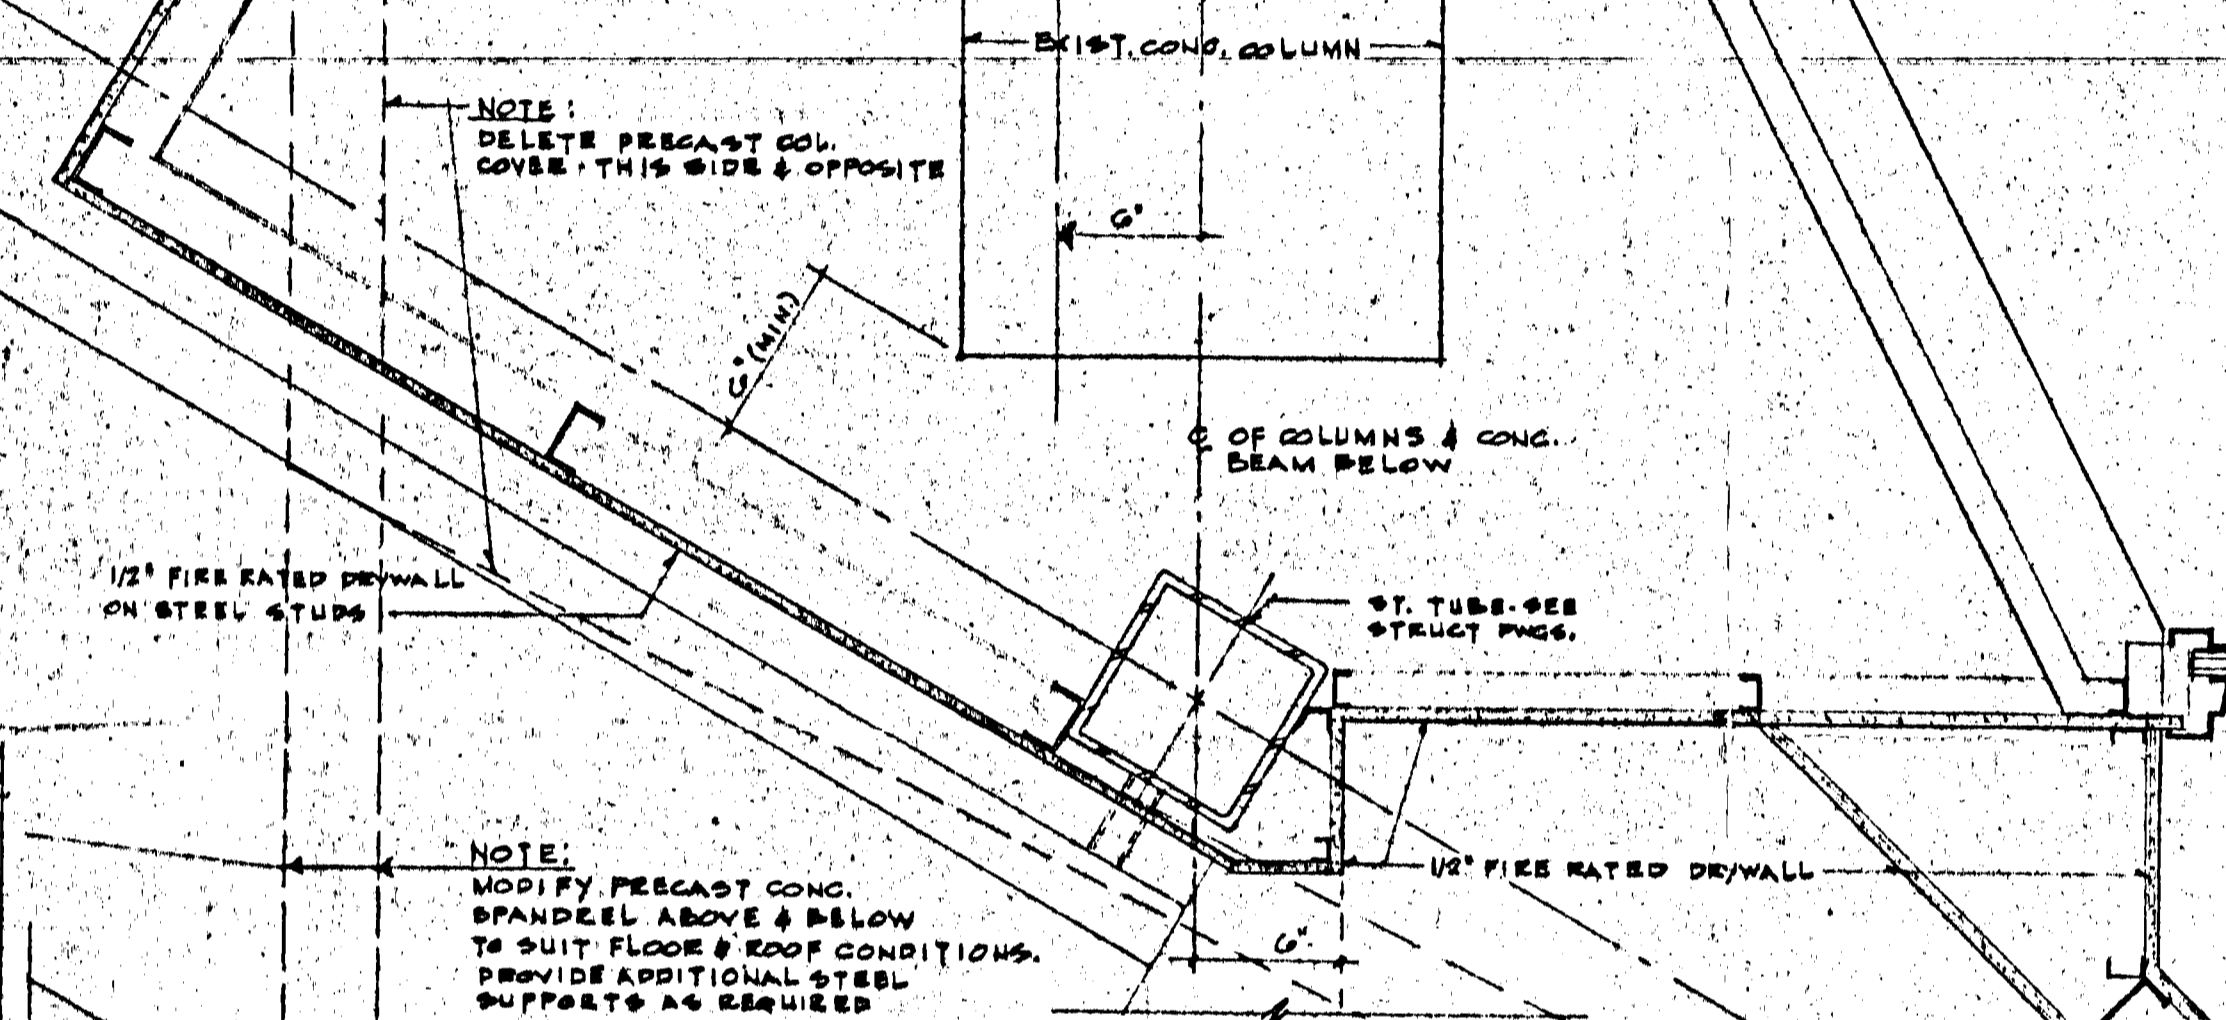

PLAN DETAIL 6
A-2

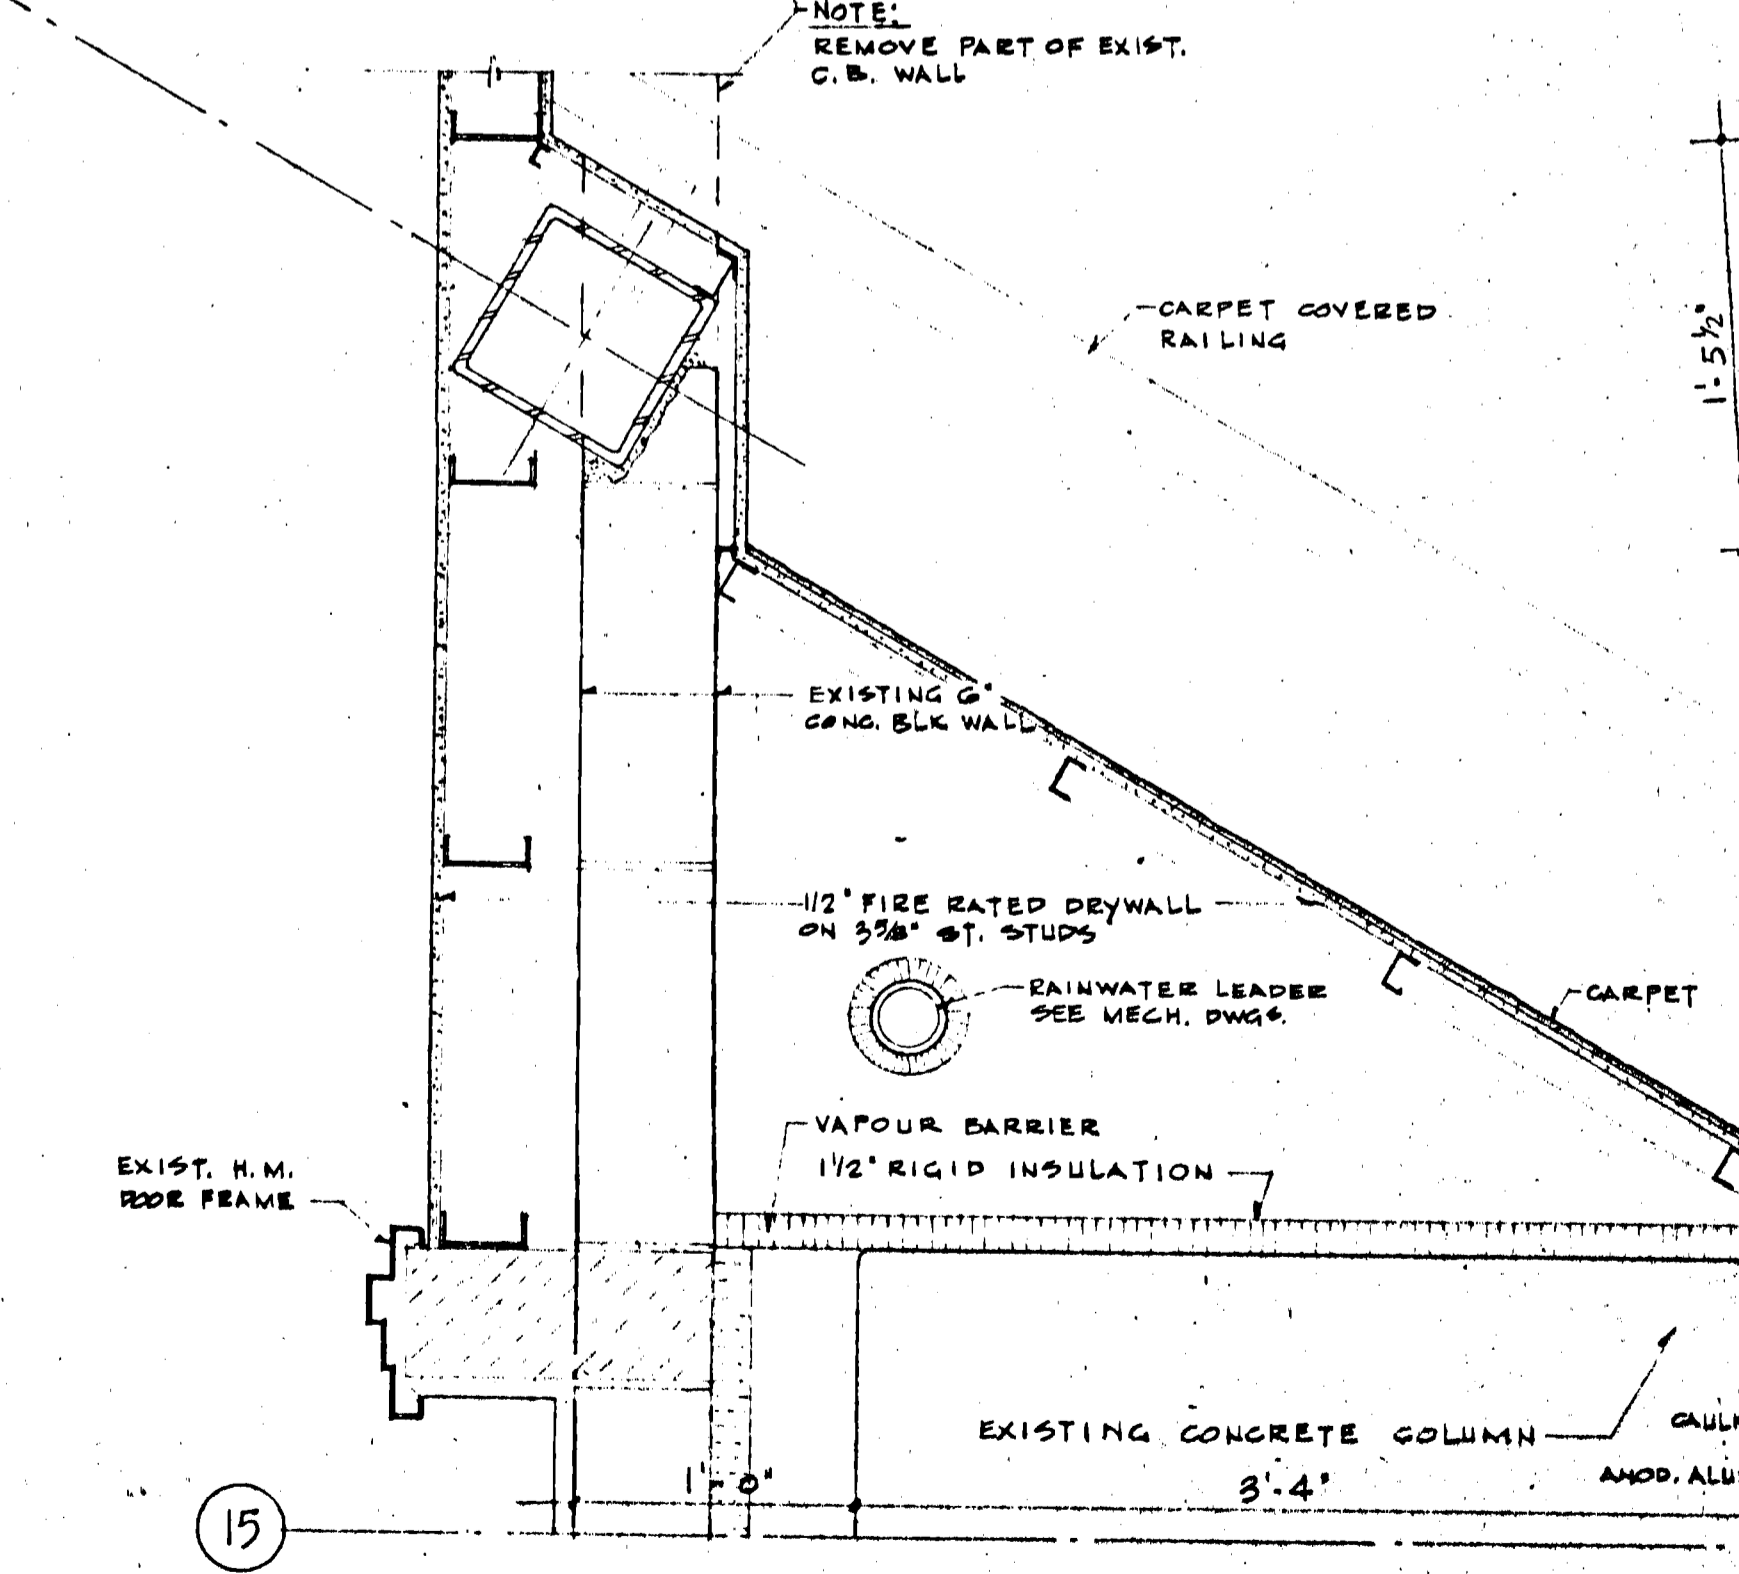

PLAN DETAIL 3
A-2

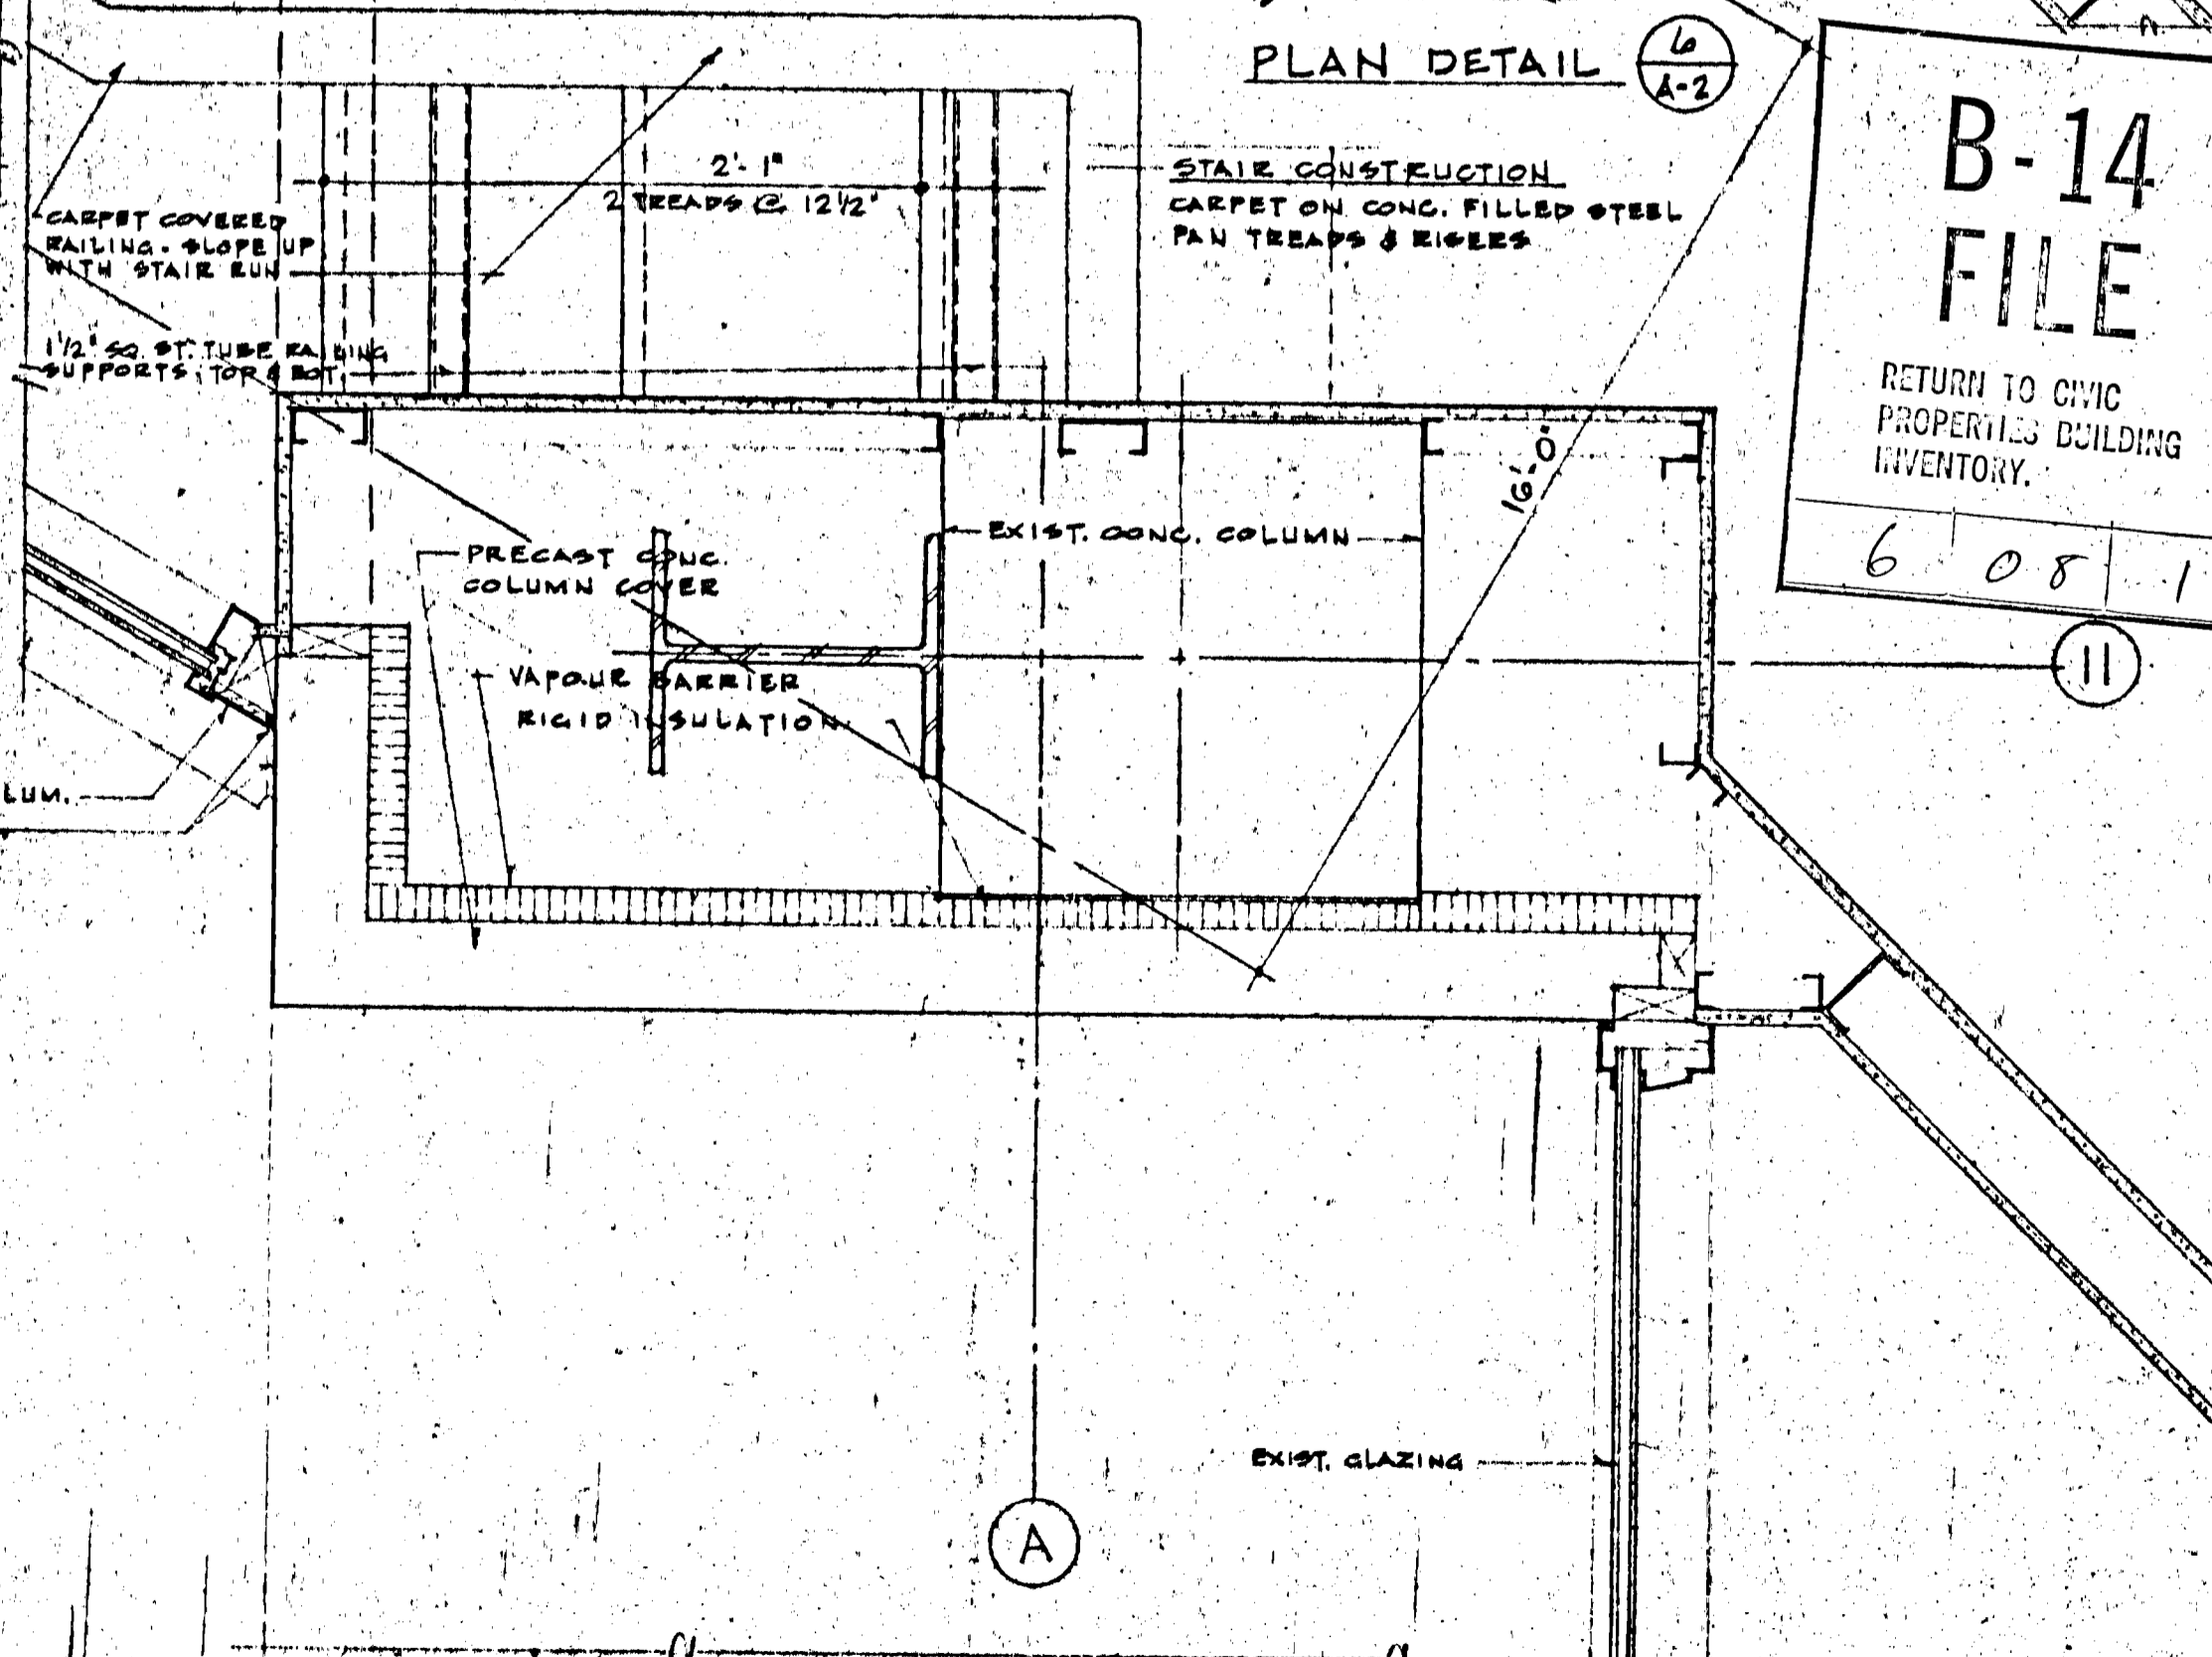

PLAN DETAIL 7
A-2

CONTRACT DOCUMENTS		
DATE	DR	REVISION

THIS DRAWING MUST NOT BE SCALED.
THE GENERAL CONTRACTOR SHALL VERIFY ALL DIMENSIONS, DATUMS AND LEVELS PRIOR TO COMMENCEMENT OF WORK. ALL ERRORS AND OMISSIONS TO BE REPORTED IMMEDIATELY TO THE ARCHITECT.
VARIATIONS & MODIFICATIONS TO WORK SHOWN ON THESE DRAWINGS SHALL NOT BE CARRIED OUT WITHOUT WRITTEN PERMISSION FROM THE ARCHITECT.

WINNIPEG CONVENTION CENTRE
THE LM ARCHITECTURAL GROUP
THE NUMBER TEN ARCHITECTURAL GROUP
ARCHITECTS
5th Floor, Two Lakeview Square, 175 Carlton St., Winnipeg, S2C 3R8
Telephone (204) 942-5000

ASSOCIATE ARCHITECT
CONSULTING ENGINEER

ARCH. SEAL
PROVINCE OF MANITOBA
BLACKSTEIN COOP
RENEVA BRISQ
REGISTERED ARCHITECTS

PROVINCE OF MANITOBA
MICHENER
FRIESEN
KINRADE
REGISTERED ARCHITECTS

PROJECT
PEDESTRIAN WALKWAY NO. 2
FROM
THE WINNIPEG CONVENTION CENTRE
TO
ONE LAKEVIEW SQUARE

SHEET TITLE
SECTION 8 DETAILS
AUG 8 1974

DRAWN BY D.C.	DATE	SHEET NO. A-2
CHECKED BY	PROJECT NO.	FILE NO.

B-14 FILE
RETURN TO CIVIC
PROPERTIES BUILDING
INVENTORY.
6081