


- NOTES:**
- FOR CB'S, LEADS AND UNDERGROUND INFO SEE SHEETS 38 - 39.
  - ADJUST ALL MANHOLES AS REQUIRED.
  - ADJUST ALL WATERMAIN VALVES AS REQUIRED.

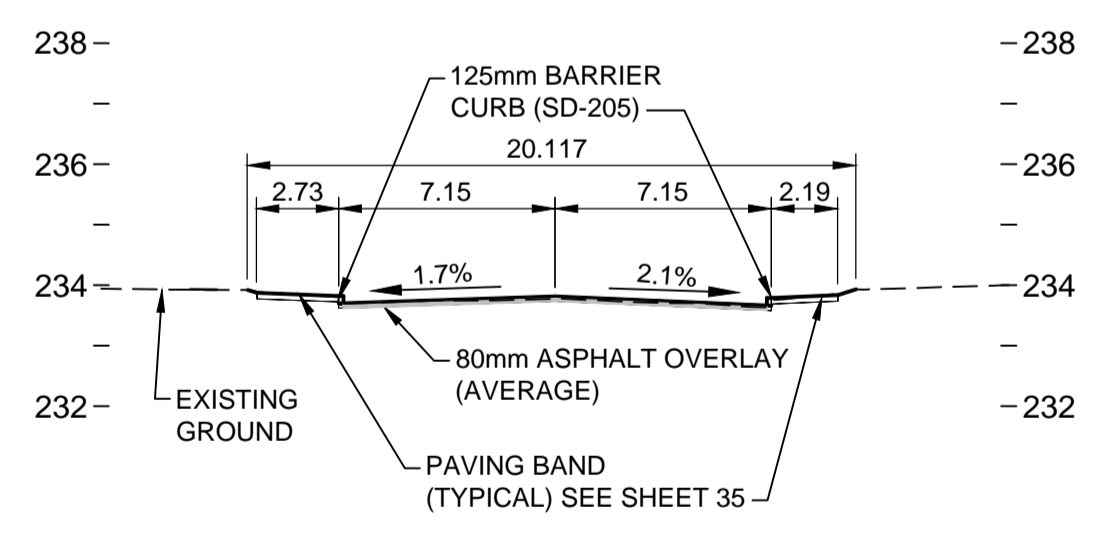

**A** SECTION AT STA 2+080  
1:250H 1:125V

**WARNING**

IF POWER EQUIPMENT OR EXPLOSIVES ARE TO BE USED FOR EXCAVATION ON THIS PROJECT THE CONTRACTOR MUST:

- NOTIFY THE GAS COMPANY OF THE PROPOSED LOCATION OF EXCAVATION.
- TAKE PRECAUTION TO AVOID DAMAGE TO GAS COMPANY INSTALLATIONS. SEE PROVINCIAL REGULATION 140/92 FOR DETAILS.

**METRIC**  
WHOLE NUMBERS INDICATE MILLIMETRES  
DECIMALIZED NUMBERS INDICATE METRES

150 WM		150 WM		HYDRO		150 WM		WATERMAIN		150 WM	
+	+	+	+	M.T.S.	+	+	+	+	+	+	+
+	+	+	+	CONCRETE	+	+	+	+	+	+	+
+	+	+	+	ASPHALT	+	+	+	+	+	+	+
+	+	+	+	SIDEWALK	+	+	+	+	+	+	+
+	+	+	+	MILL JOINT	+	+	+	+	+	+	+
+	+	+	+	PROPERTY LINE	+	+	+	+	+	+	+
+	+	+	+	SURVEY BAR	+	+	+	+	+	+	+
+	+	+	+	DITCH	+	+	+	+	+	+	+
+	+	+	+	ELEVATION	+	+	+	+	+	+	+
+	+	+	+	SIDEWALK RAMP	+	+	+	+	+	+	+
+	+	+	+	EXISTING	+	+	+	+	+	+	+
+	+	+	+	PROPOSED	+	+	+	+	+	+	+
+	+	+	+	EXISTING	+	+	+	+	+	+	+
+	+	+	+	PROPOSED	+	+	+	+	+	+	+
+	+	+	+	EXISTING	+	+	+	+	+	+	+
+	+	+	+	PROPOSED	+	+	+	+	+	+	+

**LOCATION APPROVED UNDERGROUND STRUCTURES**

SUPV. U/G STRUCTURES COMMITTEE DATE

**NOTE:**  
LOCATION OF UNDERGROUND STRUCTURES AS SHOWN ARE BASED ON THE BEST INFORMATION AVAILABLE BUT NO GUARANTEE IS GIVEN THAT ALL EXISTING UTILITIES ARE SHOWN OR THAT THE GIVEN LOCATIONS ARE EXACT. CONFIRMATION OF EXISTENCE AND EXACT LOCATION OF ALL SERVICES MUST BE OBTAINED FROM THE INDIVIDUAL UTILITIES BEFORE PROCEEDING WITH CONSTRUCTION.

NO.	REVISIONS	DATE	BY
1	ADDENDUM	19.10.18	J.M.B.
0	ISSUED FOR TENDER	19.09.18	J.M.B.

DESIGNED BY	T.G.	CHECKED BY	S.R.S.
DRAWN BY	M.K.	APPROVED BY	S.R.S.
HOR. SCALE: 1:250		RELEASED FOR CONSTRUCTION:	
VERTICAL: 1:10		DATE	

ENGINEER'S SEAL

**TENDER DRAWING**

NOT TO BE USED FOR CONSTRUCTION

CONSULTANT DRAWING NO. C-207

**THE CITY OF WINNIPEG**  
PUBLIC WORKS DEPARTMENT  
ENGINEERING DIVISION

**DUBLIN AVENUE BRIDGE REPLACEMENT**  
ST. JAMES STREET  
STA 1+980 TO STA 2+120  
ROADWORKS

SHEET 28 OF 48  
CAD FILE DRAWING NUMBER 33340c-207-926.dwg  
CITY DRAWING NUMBER P-3503-10

**ENGINEERS GEOSCIENTISTS MANITOBA**  
Certificate of Authorization  
Stantec Consulting Ltd.  
No. 1301