



CORYDON AVENUE

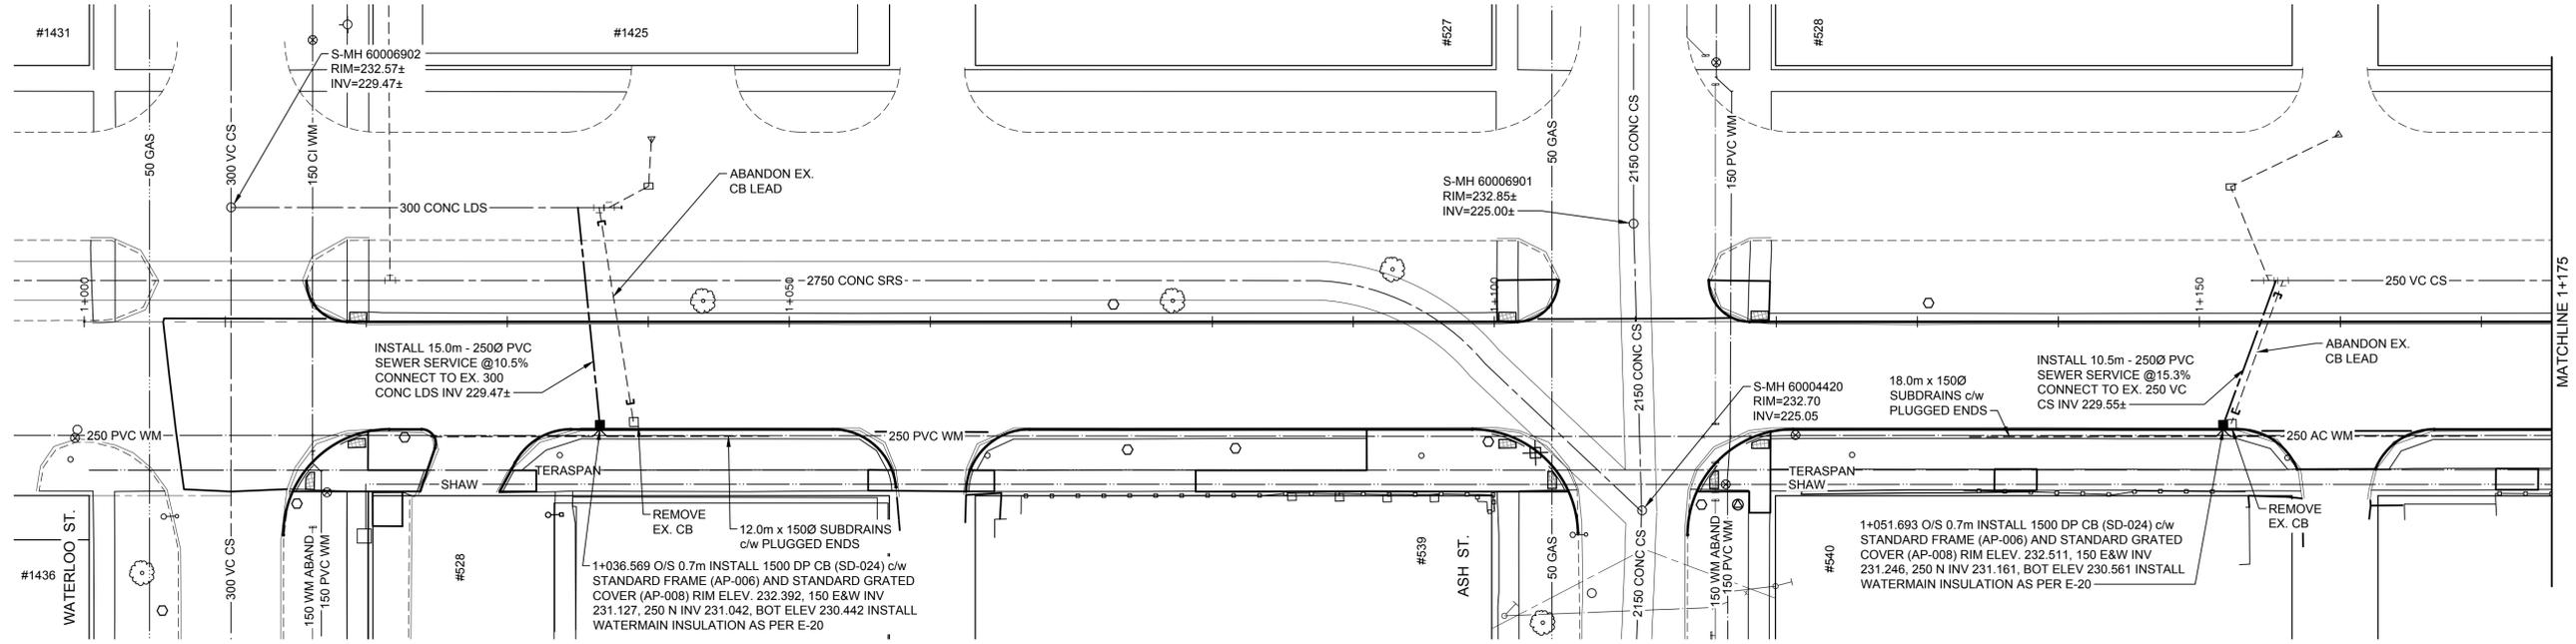

CORYDON AVENUE

RIVER HEIGHTS SCHOOL

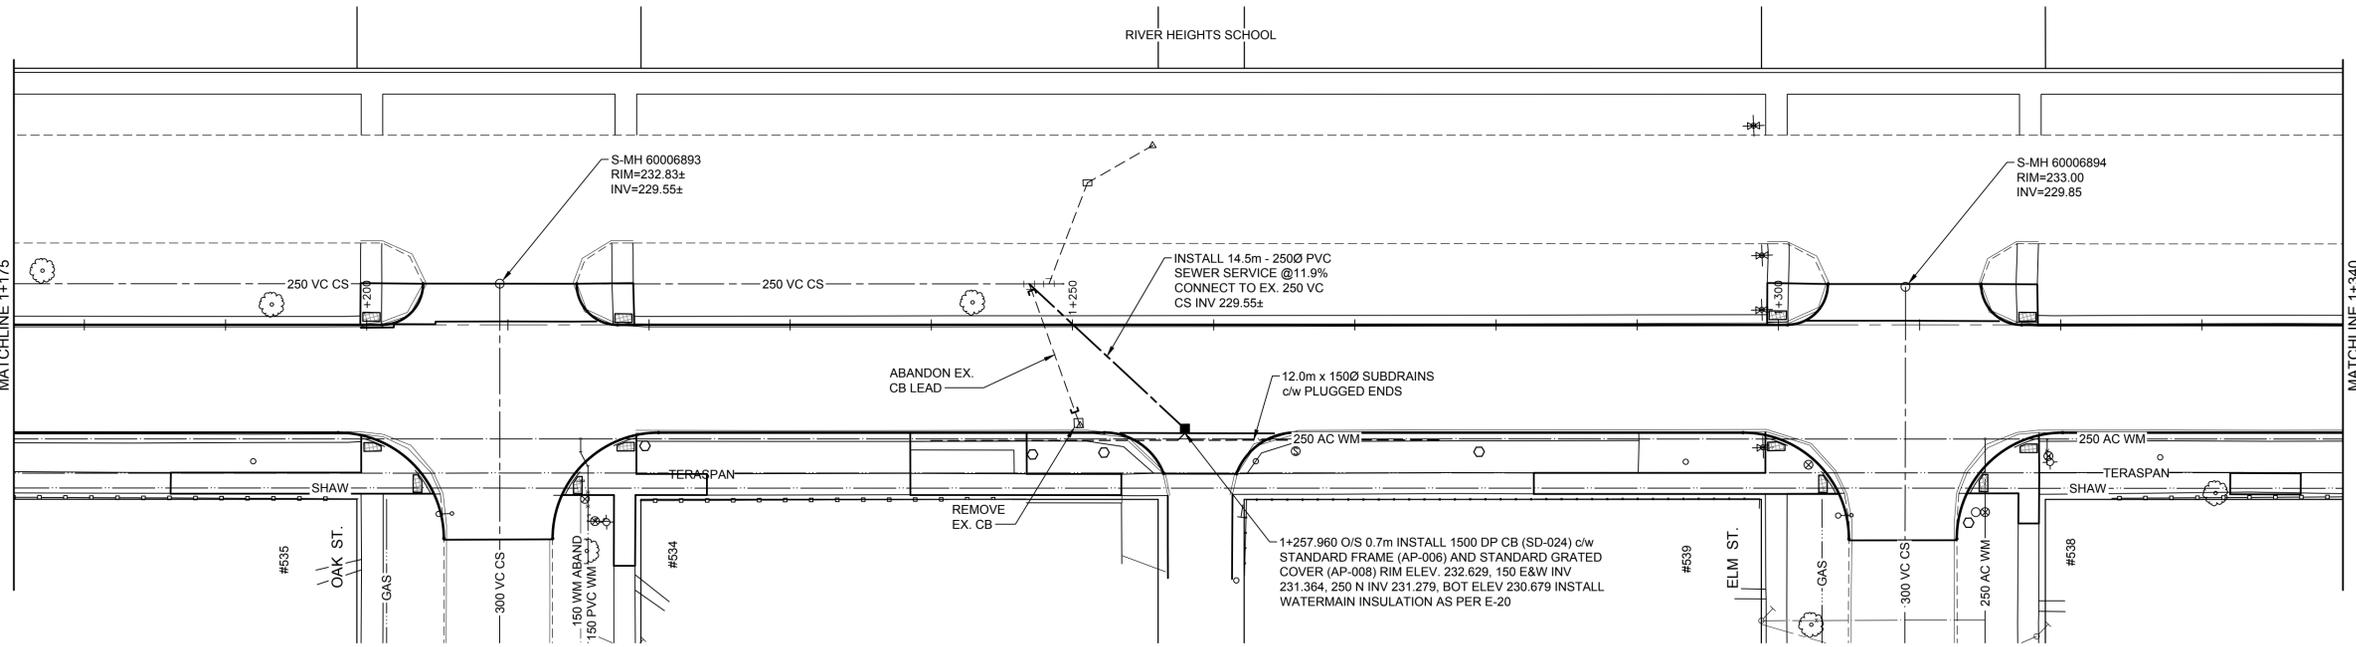

NOTES:

1. ADJUST MANHOLE RIMS AND GATE VALVES TO NEW GRADES.
2. CONTRACTORS TO CONFIRM THE LOCATION OF ALL UTILITIES/SERVICES IN THE FIELD PRIOR TO CONSTRUCTION.
3. CB OFFSETS ARE DIMENSIONS FROM CB CENTER TO B.O.C.
4. ALL NEW SEWER SERVICE PIPE TO BE TRENCHLESS INSTALLATION.

WARNING

IF POWER EQUIPMENT OR EXPLOSIVES ARE TO BE USED FOR EXCAVATION ON THIS PROJECT THE CONTRACTOR MUST:

- 1) NOTIFY THE GAS COMPANY OF THE PROPOSED LOCATION OF EXCAVATION.
 - 2) TAKE PRECAUTION TO AVOID DAMAGE TO GAS COMPANY INSTALLATIONS.
- SEE PROVINCIAL REGULATION 140/92 FOR DETAILS

METRIC

WHOLE NUMBERS INDICATE MILLIMETRES
DECIMALIZED NUMBERS INDICATE METRES

EXISTING	LEGEND-PLAN	PROPOSED	EXISTING	LEGEND-PROFILE	PROPOSED
150 WM	WATERMAIN	150 WM	HYDRO		
Hydrant	HYDRANT		M.T.S.		
Valve	VALVE		CONCRETE		
300 LDS	LAND DRAINAGE SEWER	300 LDS	ASPHALT		
250 WWS	WASTE WATER SEWER	250 WWS	SIDEWALK		
Manhole	MANHOLE		MILL JOINT		
Catch Basin	CATCH BASIN		PROPERTY LINE		
Curb Inlet/Catch Pit	CURB INLET/CATCH PIT		SURVEY BAR		
Transit Stop	TRANSIT STOP		DITCH		
Culvert	CULVERT	(31.334)	ELEVATION	(32.231)	
Gas	GAS		SIDEWALK RAMP		

LOCATION APPROVED UNDERGROUND STRUCTURES

SUPV. U/G STRUCTURES COMMITTEE DATE

NOTE:
LOCATION OF UNDERGROUND STRUCTURES AS SHOWN ARE BASED ON THE BEST INFORMATION AVAILABLE BUT NO GUARANTEE IS GIVEN THAT ALL EXISTING UTILITIES ARE SHOWN OR THAT THE GIVEN LOCATIONS ARE EXACT. CONFIRMATION OF EXISTENCE AND EXACT LOCATION OF ALL SERVICES MUST BE OBTAINED FROM THE INDIVIDUAL UTILITIES BEFORE PROCEEDING WITH CONSTRUCTION.

NO.	REVISIONS	DATE	BY
0	ISSUED FOR TENDER	20.02.14	S.R.S.

Stantec
500 - 311 Portage Avenue, Winnipeg MB Canada
www.stantec.com

DESIGNED BY: R.S.	CHECKED BY:
DRAWN BY: W.A.	APPROVED BY:
HOR. SCALE: 1:250	RELEASED FOR CONSTRUCTION:
VERTICAL:	DATE:

ENGINEER'S SEAL

PRELIMINARY DRAWING

NOT TO BE USED FOR CONSTRUCTION

CONSULTANT DRAWING NO. U-101

THE CITY OF WINNIPEG
PUBLIC WORKS DEPARTMENT
ENGINEERING DIVISION

2019-2023 STAFFORD/TAYLOR/CORYDON
TENDER 1
CORYDON AVENUE
WATERLOO STREET TO STAFFORD STREET
UNDERGROUND INFRASTRUCTURE

SHEET 24 OF 55
CAD FILE DRAWING NUMBER 08020u-101-932.dwg
CITY DRAWING NUMBER P-3524-24

ENGINEERS GEOSCIENTISTS MANITOBA
Certificate of Authorization
Stantec Consulting Ltd.
No. 1301

ALL LONG SIDE WATER SERVICES WITHIN THE LIMITS OF THE RECONSTRUCTION SHALL BE INSULATED AS PER SPEC E-19

PLAN: [Symbol]