


BALFOUR AVENUE

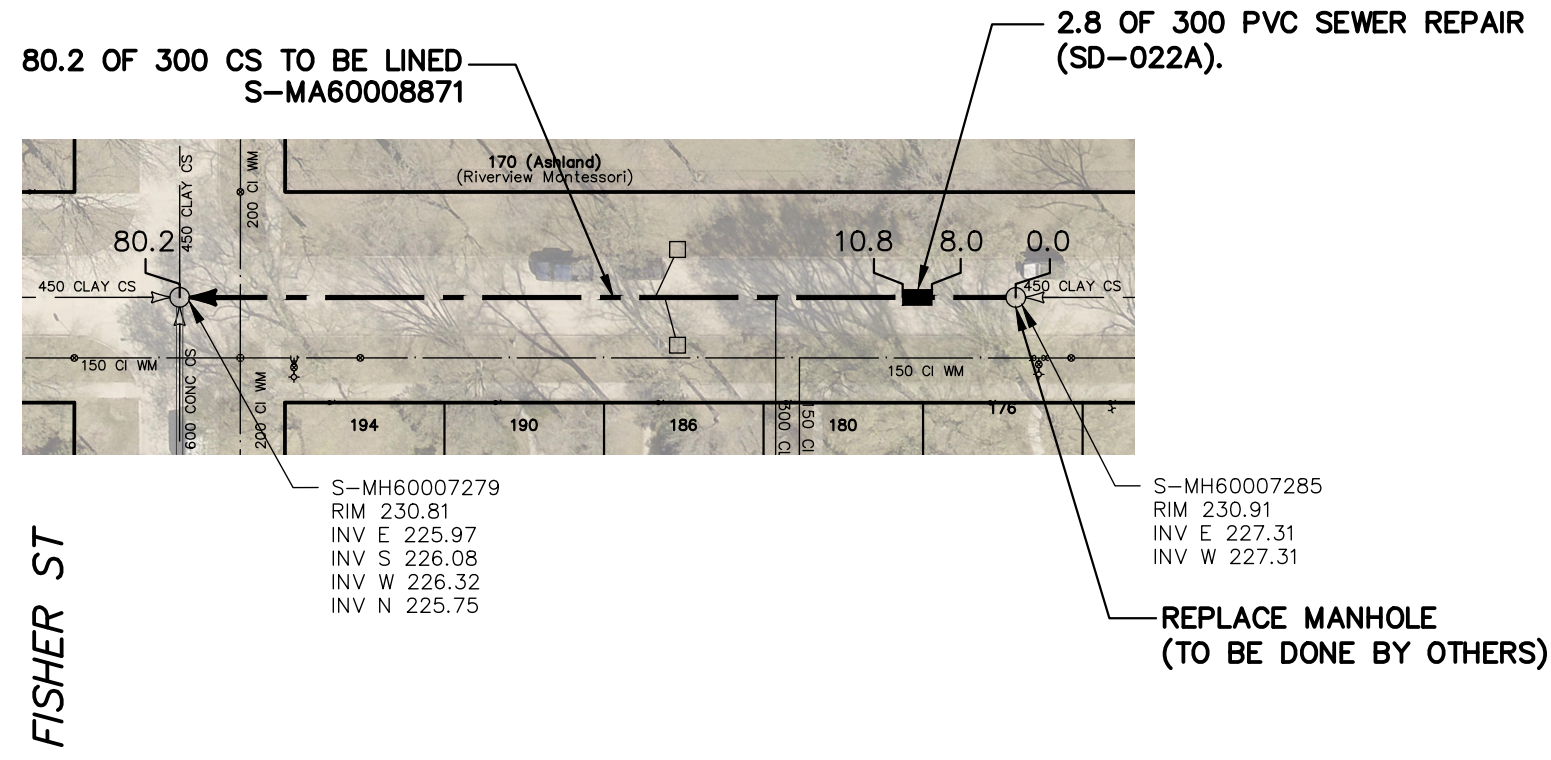

SEWER JUNCTION INFORMATION FROM SEWER VIDEO INSPECTION		
SEWER ID S-MA60008871		
DISTANCE FROM MH ID S-MH60007285		
DISTANCE	DIAMETER	CLOCK
7.6	150	10
23.3	150	10
34.4	250	11
35.1	250	2
39.0	150	10
39.7	150	2
54.3	150	11
55.1	150	2
69.3	150	10
70.0	150	1
71.5	150	10

S-MH60007279
RIM 230.81
INV E 225.97
INV S 226.08
INV W 226.32
INV N 225.75

S-MH60007285
RIM 230.91
INV E 227.31
INV W 227.31

REPLACE MANHOLE
(TO BE DONE BY OTHERS)

FISHER ST

WARNING

IF POWER EQUIPMENT OR EXPLOSIVES ARE TO BE USED FOR EXCAVATION ON THIS PROJECT THE CONTRACTOR MUST:

- 1) NOTIFY THE GAS COMPANY OF THE PROPOSED LOCATION OF EXCAVATION.
- 2) TAKE PRECAUTION TO AVOID DAMAGE TO GAS COMPANY INSTALLATIONS.

SEE PROVINCIAL REGULATION 210/72 FOR DETAILS

FOR INDEX SEE
12443

METRIC

WHOLE NUMBERS INDICATE MILLIMETRES
DECIMALIZED NUMBERS INDICATE METRES



LOCATION APPROVED
UNDERGROUND STRUCTURES


B.M. ELEV.			
NO.	REVISIONS	DATE	BY

DESIGNED BY	SC	CHECKED BY	SC
DRAWN BY	RS	APPROVED BY	KZ
SCALE:		RELEASED FOR CONSTRUCTION	
HORIZONTAL	1:750		
VERTICAL			
DATE	2020 04 23	DATE	2020-04-22
PLOT DATE: 2020 04 23			

ENGINEER'S SEAL

ORIGINAL
SIGNED BY
S.R.J. COURNOYER
2020/04/17

CONSULTANT DRAWING NUMBER
-



THE CITY OF WINNIPEG

WATER AND WASTE DEPARTMENT
ENGINEERING DIVISION

**2020 SEWER MAIN RENEWALS
BY AUGMENTATION
BALFOUR AVENUE
1ST MH E OF FISHER STREET TO
MH AT FISHER STREET**

SHEET 6 OF 60
CITY DRAWING NUMBER 12447

SUPV. U/G STRUCTURES COMMITTEE DATE

NOTE:
LOCATION OF UNDERGROUND STRUCTURES AS SHOWN ARE BASED ON THE BEST INFORMATION AVAILABLE BUT NO GUARANTEE IS GIVEN THAT ALL EXISTING UTILITIES ARE SHOWN OR THAT THE GIVEN LOCATIONS ARE EXACT. CONFIRMATION OF EXISTENCE AND EXACT LOCATION OF ALL SERVICES MUST BE OBTAINED FROM THE INDIVIDUAL UTILITIES BEFORE PROCEEDING WITH CONSTRUCTION.