



**PLAN - STAGE 1**  
Scale 1:250

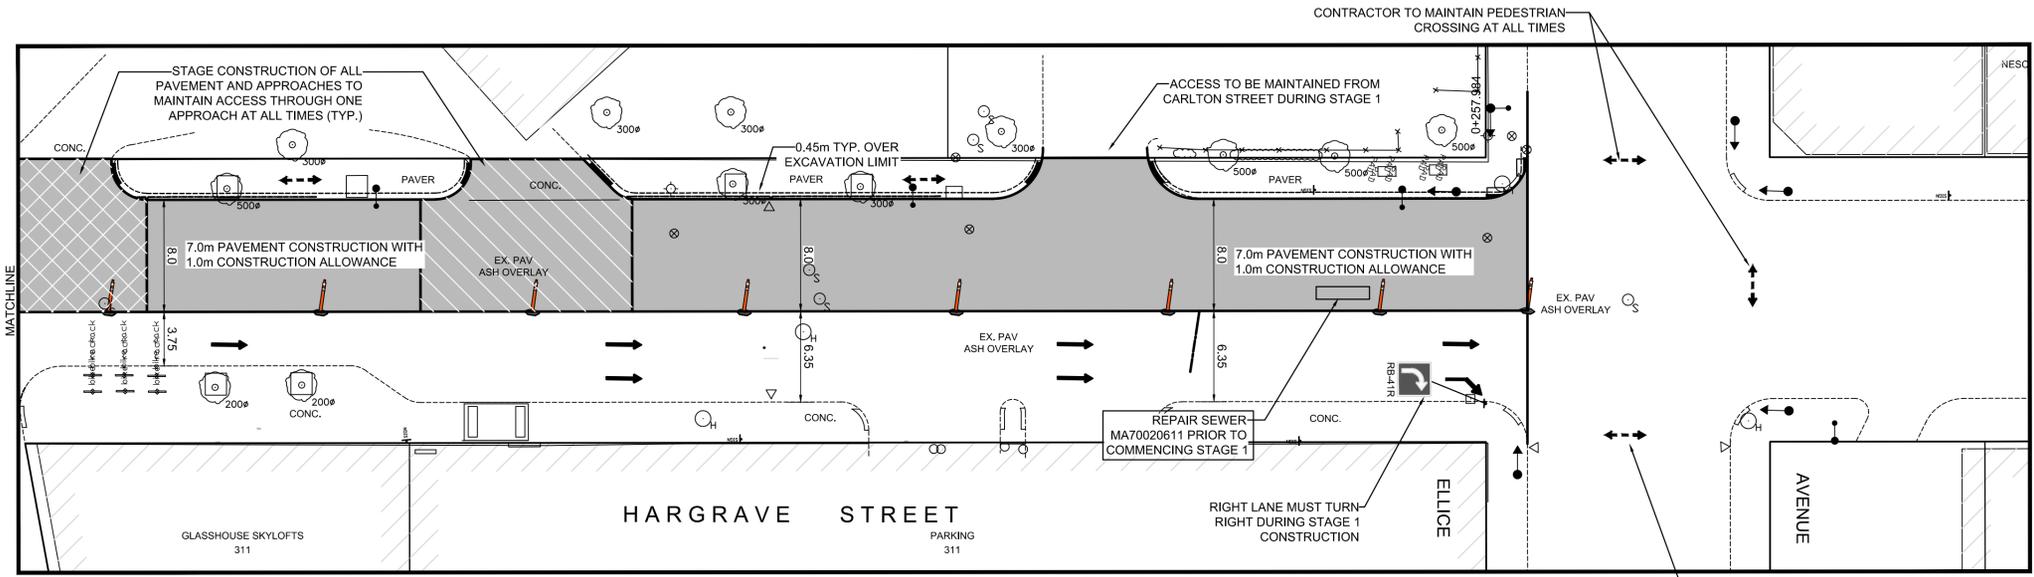


**PLAN - STAGE 1**  
Scale 1:250

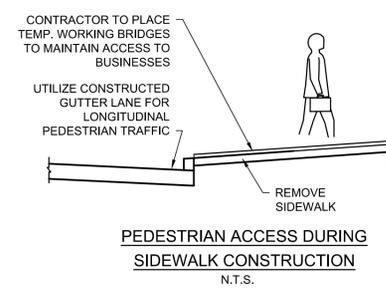

- NOTES:**
- ALL TEMPORARY SIGNAGE AND TRAFFIC CONTROL TO BE IN ACCORDANCE WITH THE LATEST EDITION OF THE MANUAL OF TEMPORARY TRAFFIC CONTROL ON CITY STREETS.
  - CONTRACTOR TO MAINTAIN VEHICLE ACCESS TO ALL SIDE STREETS, PRIVATE APPROACHES AT ALL TIMES. ANY DISRUPTION TO BE APPROVED BY THE CONTRACT ADMINISTRATOR AND CONTRACTOR TO ADVISE OWNER.
- TRAFFIC NOTES:**
- PARKING TO BE PROHIBITED.
  - CONTRACTOR TO MAINTAIN PEDESTRIAN ACCESS TO BUSINESSES AT ALL TIMES.

**ENGINEERS  
GEOLOGISTS  
MANITOBA**

Certificate of Authorization  
AECOM Canada Ltd.  
No. 4671 Date: \_\_\_\_\_

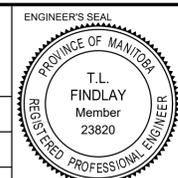

**THE CITY OF WINNIPEG**  
PUBLIC WORKS DEPARTMENT  
ENGINEERING DIVISION

AECOM			
DESIGNED BY	KWR	CHECKED BY	TLF
DRAWN BY	PAAP	APPROVED BY	TLF
HOR. SCALE: 1:250		RELEASED FOR CONSTRUCTION BY:	
VERTICAL:			
NO.	REVISIONS	DATE	BY
0	ISSUED FOR TENDER	2020/02/24	TLF
A	ISSUED FOR REVIEW	2020/02/10	KWR
NO.	REVISIONS	DATE	2019/08/27

DOWNTOWN PAVEMENT RENEWALS PROJECT 2020 CONSTRUCTION		CITY DRAWING NUMBER P-3527-07
CONSTRUCTION STAGING HARGRAVE STREET - PORTAGE AVENUE TO ELLICE AVENUE STAGE 1		SHEET 7 OF 19

**METRIC**  
WHOLE NUMBERS INDICATE MILLIMETRES  
DECIMALIZED NUMBERS INDICATE METRES