


PLAN
Scale 1:250

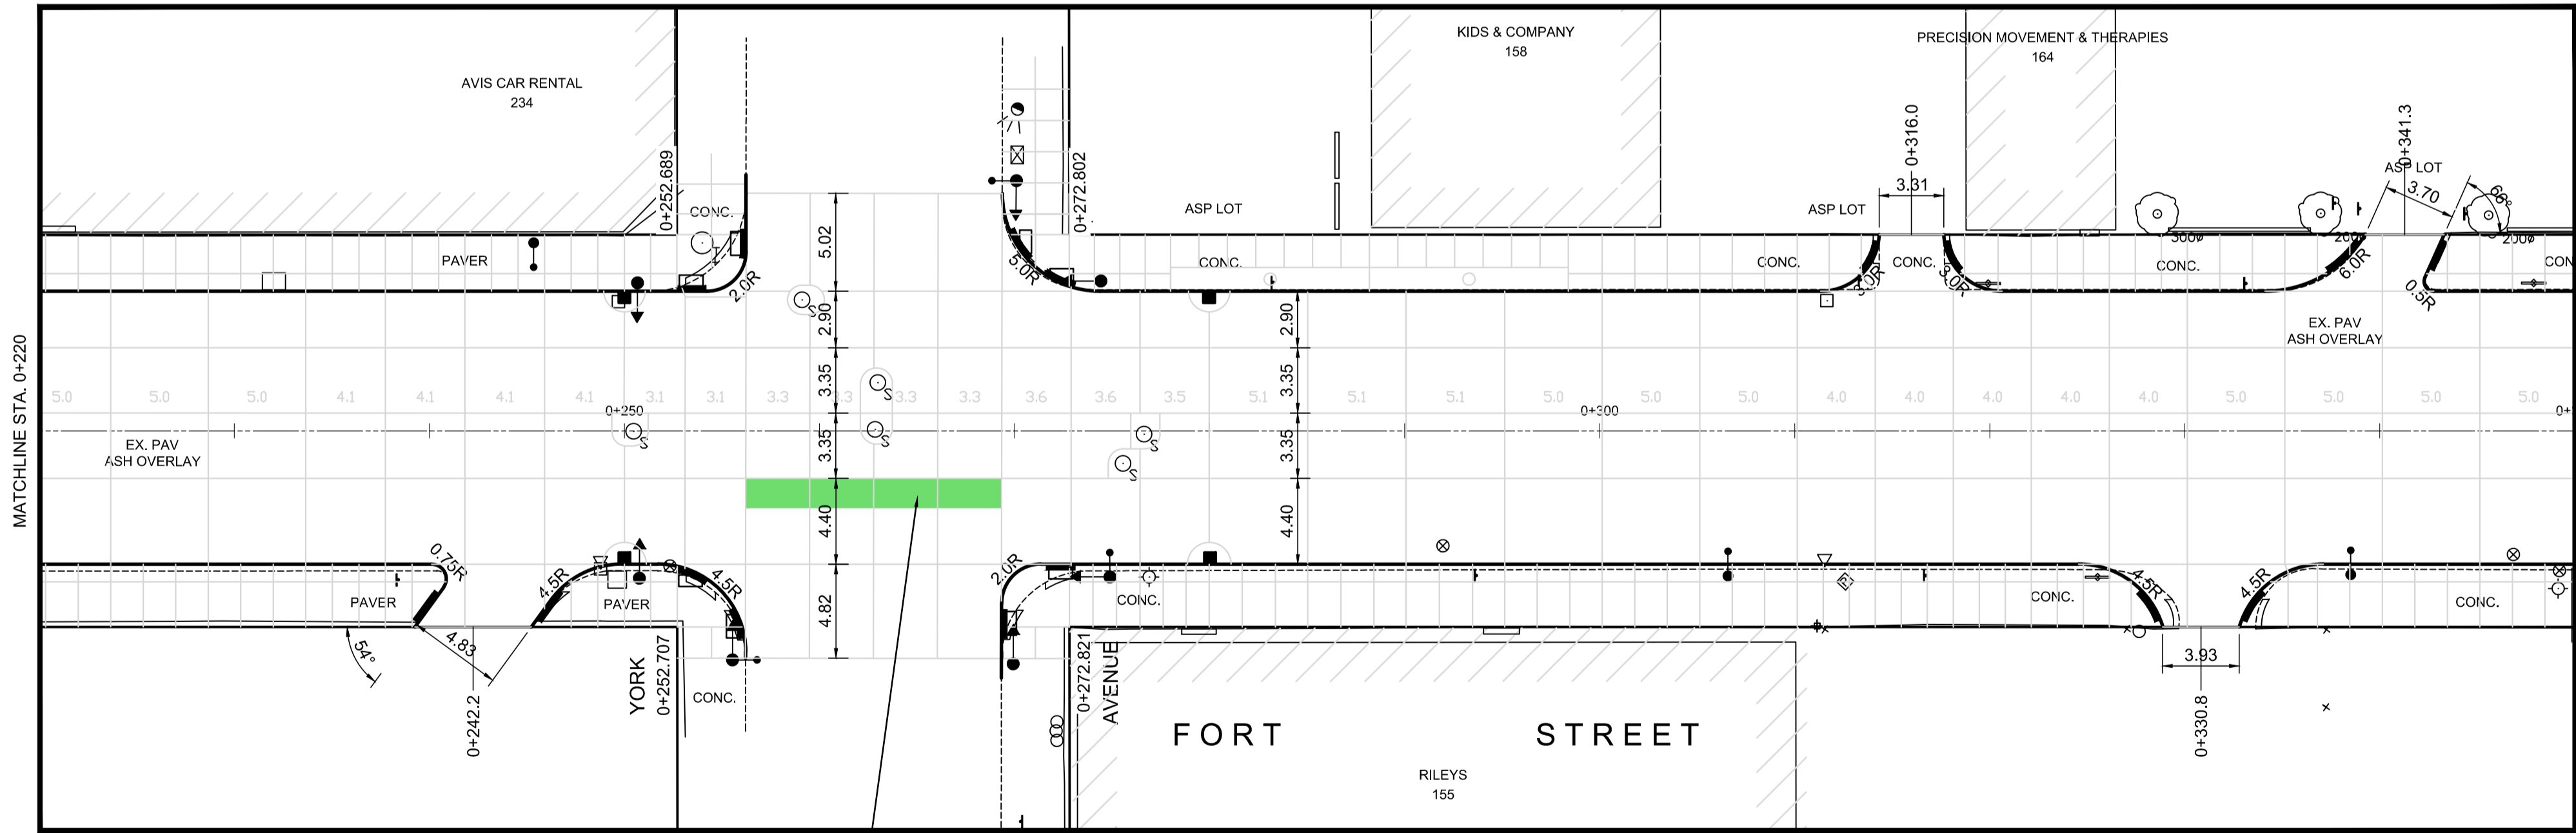

PLAN
Scale 1:250

GREEN BIKE LANE
TREATMENT


METRIC

WHOLE NUMBERS INDICATE MILLIMETRES
DECIMALIZED NUMBERS INDICATE METRES

**ENGINEERS
GEOLOGISTS
MANITOBA**
Certificate of Authorization
AECOM Canada Ltd.
No. 4671 Date: _____

B.M.	ELEV.	DATE	BY	REVISIONS

AECOM		DESIGNED BY: KWR	CHECKED BY: TLF
		DRAWN BY: PAAP	APPROVED BY: TLF
HOR. SCALE: AS SHOWN		RELEASED FOR CONSTRUCTION BY:	
VERTICAL:		DATE: 2019/08/27	

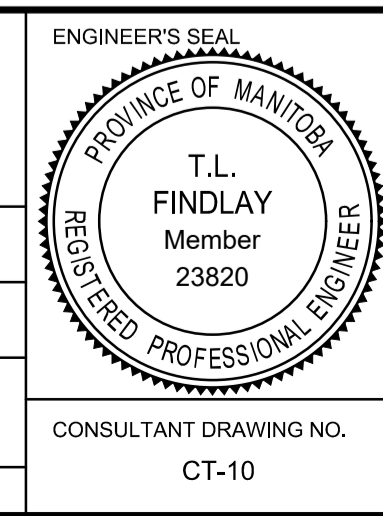

THE CITY OF WINNIPEG
PUBLIC WORKS DEPARTMENT
ENGINEERING DIVISION

DOWNTOWN PAVEMENT PAVEMENT RENEWALS
2020 CONSTRUCTION

GEOMETRY AND JOINT LAYOUT PLAN
FORT STREET
BROADWAY TO STA. 0+350

CITY DRAWING NUMBER: P-3527-10
SHEET 10 OF 19

CONSULTANT DRAWING NO. CT-10