



NOTES

1. Dimensions are in metres unless otherwise noted.
2. Layout to be performed by Contractor using CAD file provided by Contract Administrator.
3. Contractor to confirm that proposed play equipment and layout conforms with CSA safety zones.
4. Dimensions are to OUTSIDE of timber edging.

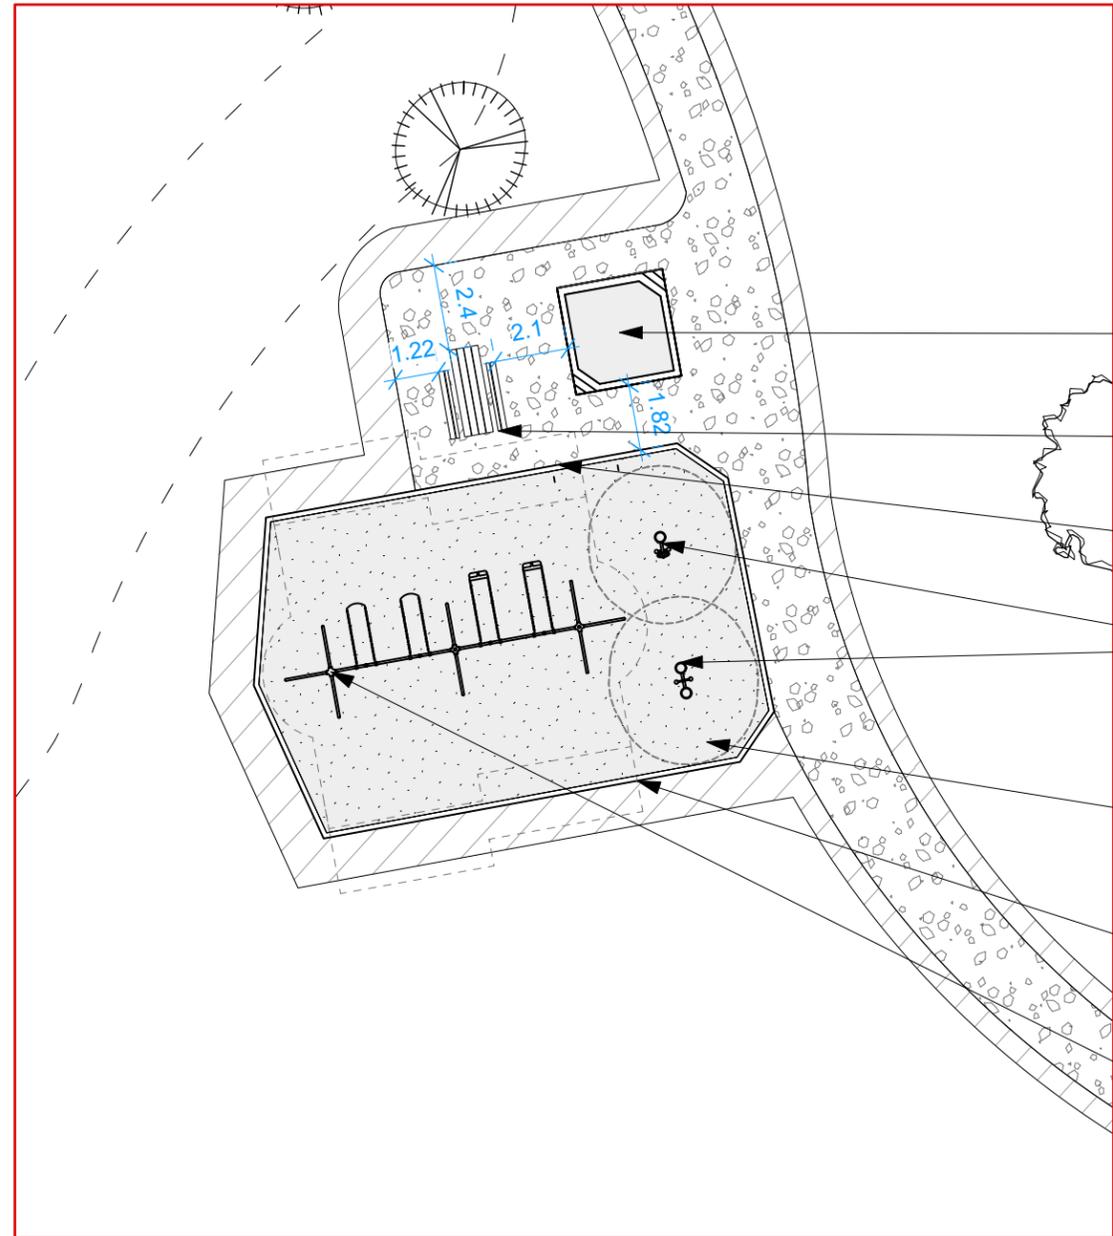

- Pick-Up and Install Sand Box (SCD- 660) (1)
- Pick-Up and Install Accessible Picnic Table (SCD-122A) (1)
- Approximate Location of Accessible Entrance (SCD-651C)
- Supply and Install Landscape Structures Spring Riders
1. BOBBLE RIDER
2. DOUBLE BOBBLE RIDER
- Supply and Install Engineered Wood Fibre Safety Surface c/w Additional 150mm Depth Drainage Stone (114 SM)
- New 2-Two-Tier Timber Edging w/ Composite Cap. Refer to SCD-651A and SCD-651C. (41 LM)
- Supply and Install Double-Bay 8' Swing Set (2 Belt Swings, 2 Bucket Swings) (1)

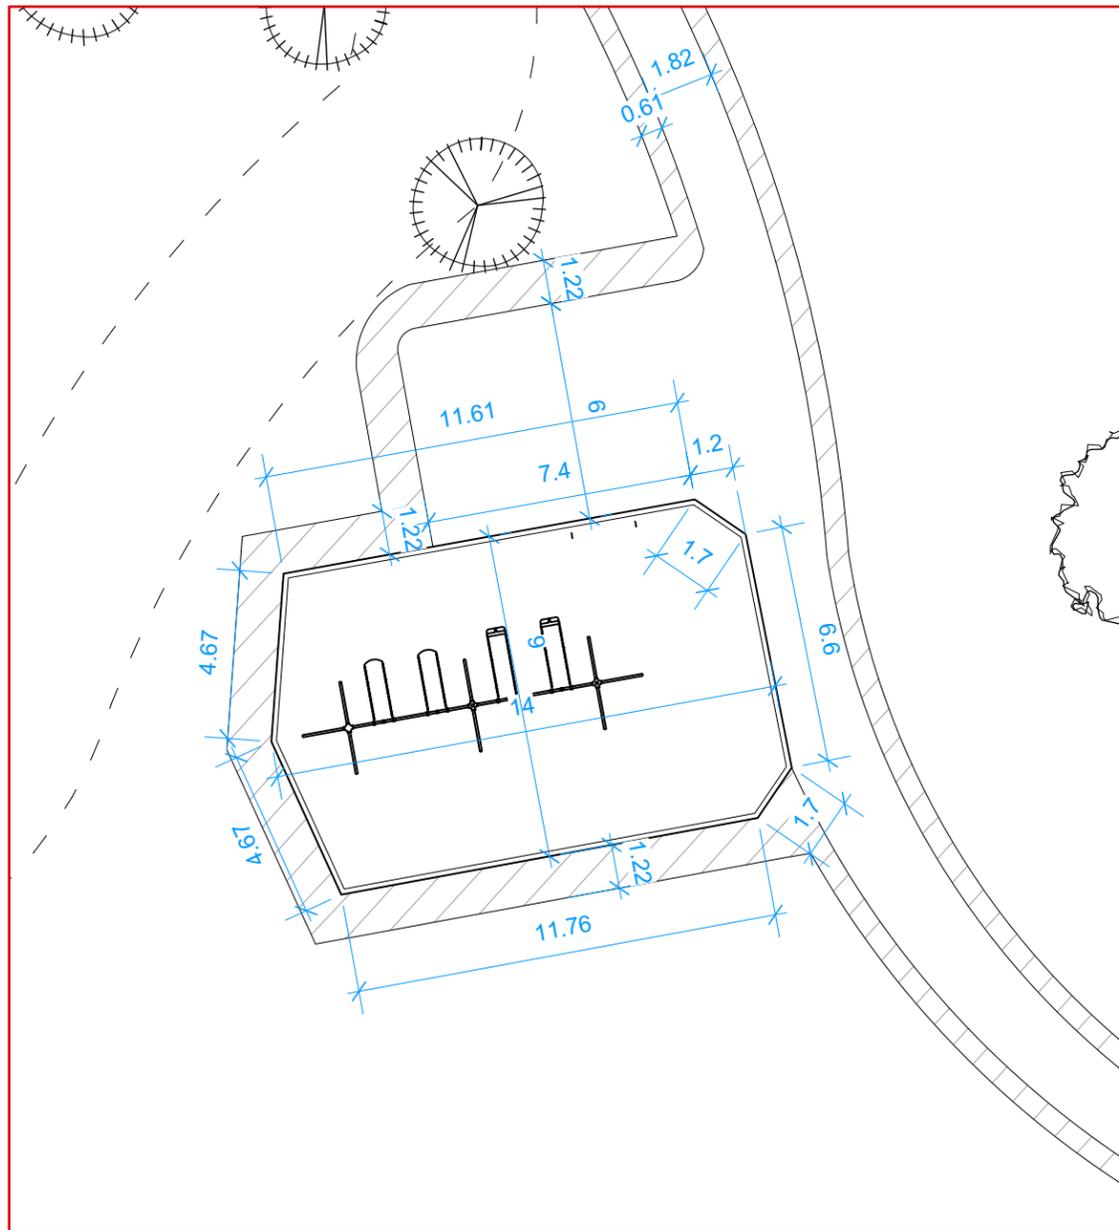

CONTRACTOR TO CONFIRM ALL DIMENSIONS AND REPORT ANY DISCREPANCIES TO CONTRACT ADMINISTRATOR PRIOR TO CONSTRUCTION. LOCATION OF UNDERGROUND STRUCTURES AS SHOWN ARE BASED ON THE BEST INFORMATION AVAILABLE BUT NO GUARANTEE IS GIVEN THAT ALL EXISTING UTILITIES ARE SHOWN OR THAT THE GIVEN LOCATIONS ARE EXACT. CONFIRMATION OF EXISTENCE AND EXACT LOCATION OF ALL SERVICES MUST BE OBTAINED FROM THE INDIVIDUAL UTILITIES BEFORE PROCEEDING WITH CONSTRUCTION.



THE CITY OF WINNIPEG
 Planning, Property and Development Department
 Planning and Land Use Division
 Unit 15 - 30 Fort Street, Winnipeg, MB, (R3C 4X5)

DESIGNED BY	CHECKED BY
DRAWN BY IM	APPROVED BY
HORIZ. SCALE 1:200	DATE Sept 2020
VERT. SCALE	

MANAGER, PARK AND OPEN SPACES	DATE
MANAGER, PLANNING AND LAND USE DIVISION	DATE

DRAWING TITLE Voyageur Park: Park Improvements Materials and Layout
SITE ADDRESS

DRAWING NO. V.12-C3
BID OPPORTUNITY NO.