



PLAN - STAGE 1
Scale 1:500

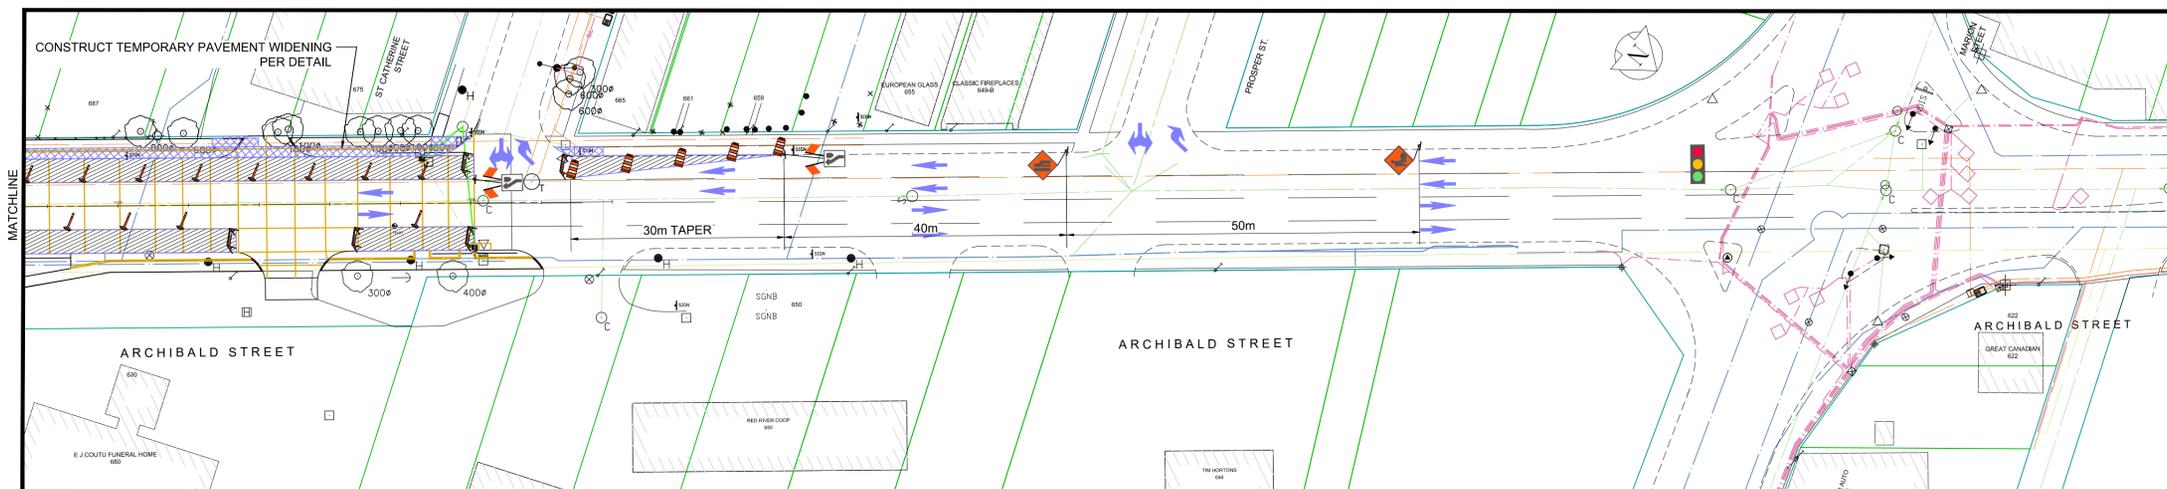

PLAN - STAGE 1
Scale 1:500

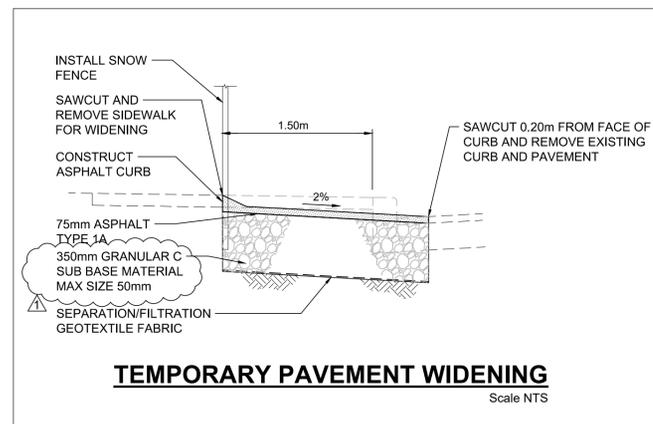

PRELIMINARY
NOT FOR CONSTRUCTION
Date: 2021/01/27

ENGINEERS GEOSCIENTISTS MANITOBA
Certificate of Authorization
AECOM Canada Ltd.
No. 4671 Date: _____

METRIC
WHOLE NUMBERS INDICATE MILLIMETRES
DECIMALIZED NUMBERS INDICATE METRES

LEGEND

- STAGE 1 - TRAFFIC
- STAGE 1 - TEMP PAVEMENT

NOTES:

1. ALL TEMPORARY SIGNAGE AND TRAFFIC CONTROL TO BE IN ACCORDANCE WITH THE LATEST EDITION OF THE MANUAL OF TEMPORARY TRAFFIC CONTROL ON CITY STREETS.
2. CONTRACTOR TO MAINTAIN VEHICLE ACCESS TO ALL SIDE STREETS, PRIVATE APPROACHES AT ALL TIMES (INCLUDING LEFT TURNS UNLESS SHOWN ON THE DRAWINGS). ANY DISRUPTION TO BE APPROVED BY THE CONTRACT ADMINISTRATOR AND CONTRACTOR TO ADVISE OWNER.
3. SNOW FENCE TO BE INSTALLED ALONG FULL LENGTH OF WEST SIDE WIDENING AND FACE OF EAST SIDE SIDEWALK FOR FULL LENGTH OF PROJECT (EXCEPT WHERE REQUIRED FOR VEHICULAR AND PEDESTRIAN ACCESS)
4. CONTRACTOR TO RESTRICT PARKING ON ARCHIBALD STREET WHERE REQUIRED.
5. CONTRACTOR TO INSTALL ALL NEW LAND DRAINAGE AND REMOVE/ABANDON EXISTING CATCH BASINS/INLETS/LEADS AS SHOWN ON THE CONSTRUCTION DRAWINGS IN THIS STAGE. NEW CATCH BASINS INSTALLED WITHIN WEST SIDE WIDENING TO BE ADJUSTED TO MATCH TEMPORARY PAVEMENT.
6. ALL WINNIPEG TRANSIT BUS STOPS TO BE MAINTAINED.

NO.	REVISIONS	DATE	BY	DATE
0	ISSUED FOR TENDER	01/27/2021	RC	
1	ADDENDUM #1	02/04/2021	RC	

AECOM	
DESIGNED BY RTC	CHECKED BY BC
DRAWN BY PAAP	APPROVED BY
HOR. SCALE: VERTICAL:	AS SHOWN
RELEASED FOR CONSTRUCTION BY:	
DATE	2021/01/27

ENGINEER'S SEAL
PROVINCE OF MANITOBA
R. T. CUNNINGHAM
Member
24711
REGISTERED PROFESSIONAL ENGINEER

THE CITY OF WINNIPEG
PUBLIC WORKS DEPARTMENT
ENGINEERING DIVISION

2019-2022 ARCHIBALD STREET PAVEMENT RENEWALS
2021 ARCHIBALD STREET PAVEMENT RECONSTRUCTION

CITY DRAWING NUMBER
P-3529-34
SHEET 17 OF 24

CONSTRUCTION STAGING
ARCHIBALD STREET - ELIZABETH ROAD TO ST. CATHERINE STREET
STAGE 1 - TEMPORARY PAVEMENT & UNDERGROUND WORKS

CONSULTANT DRAWING NO.
CT-17