


NOTE: CHAINAGES SHOWN ARE ALONG E. R. OF HOME ST

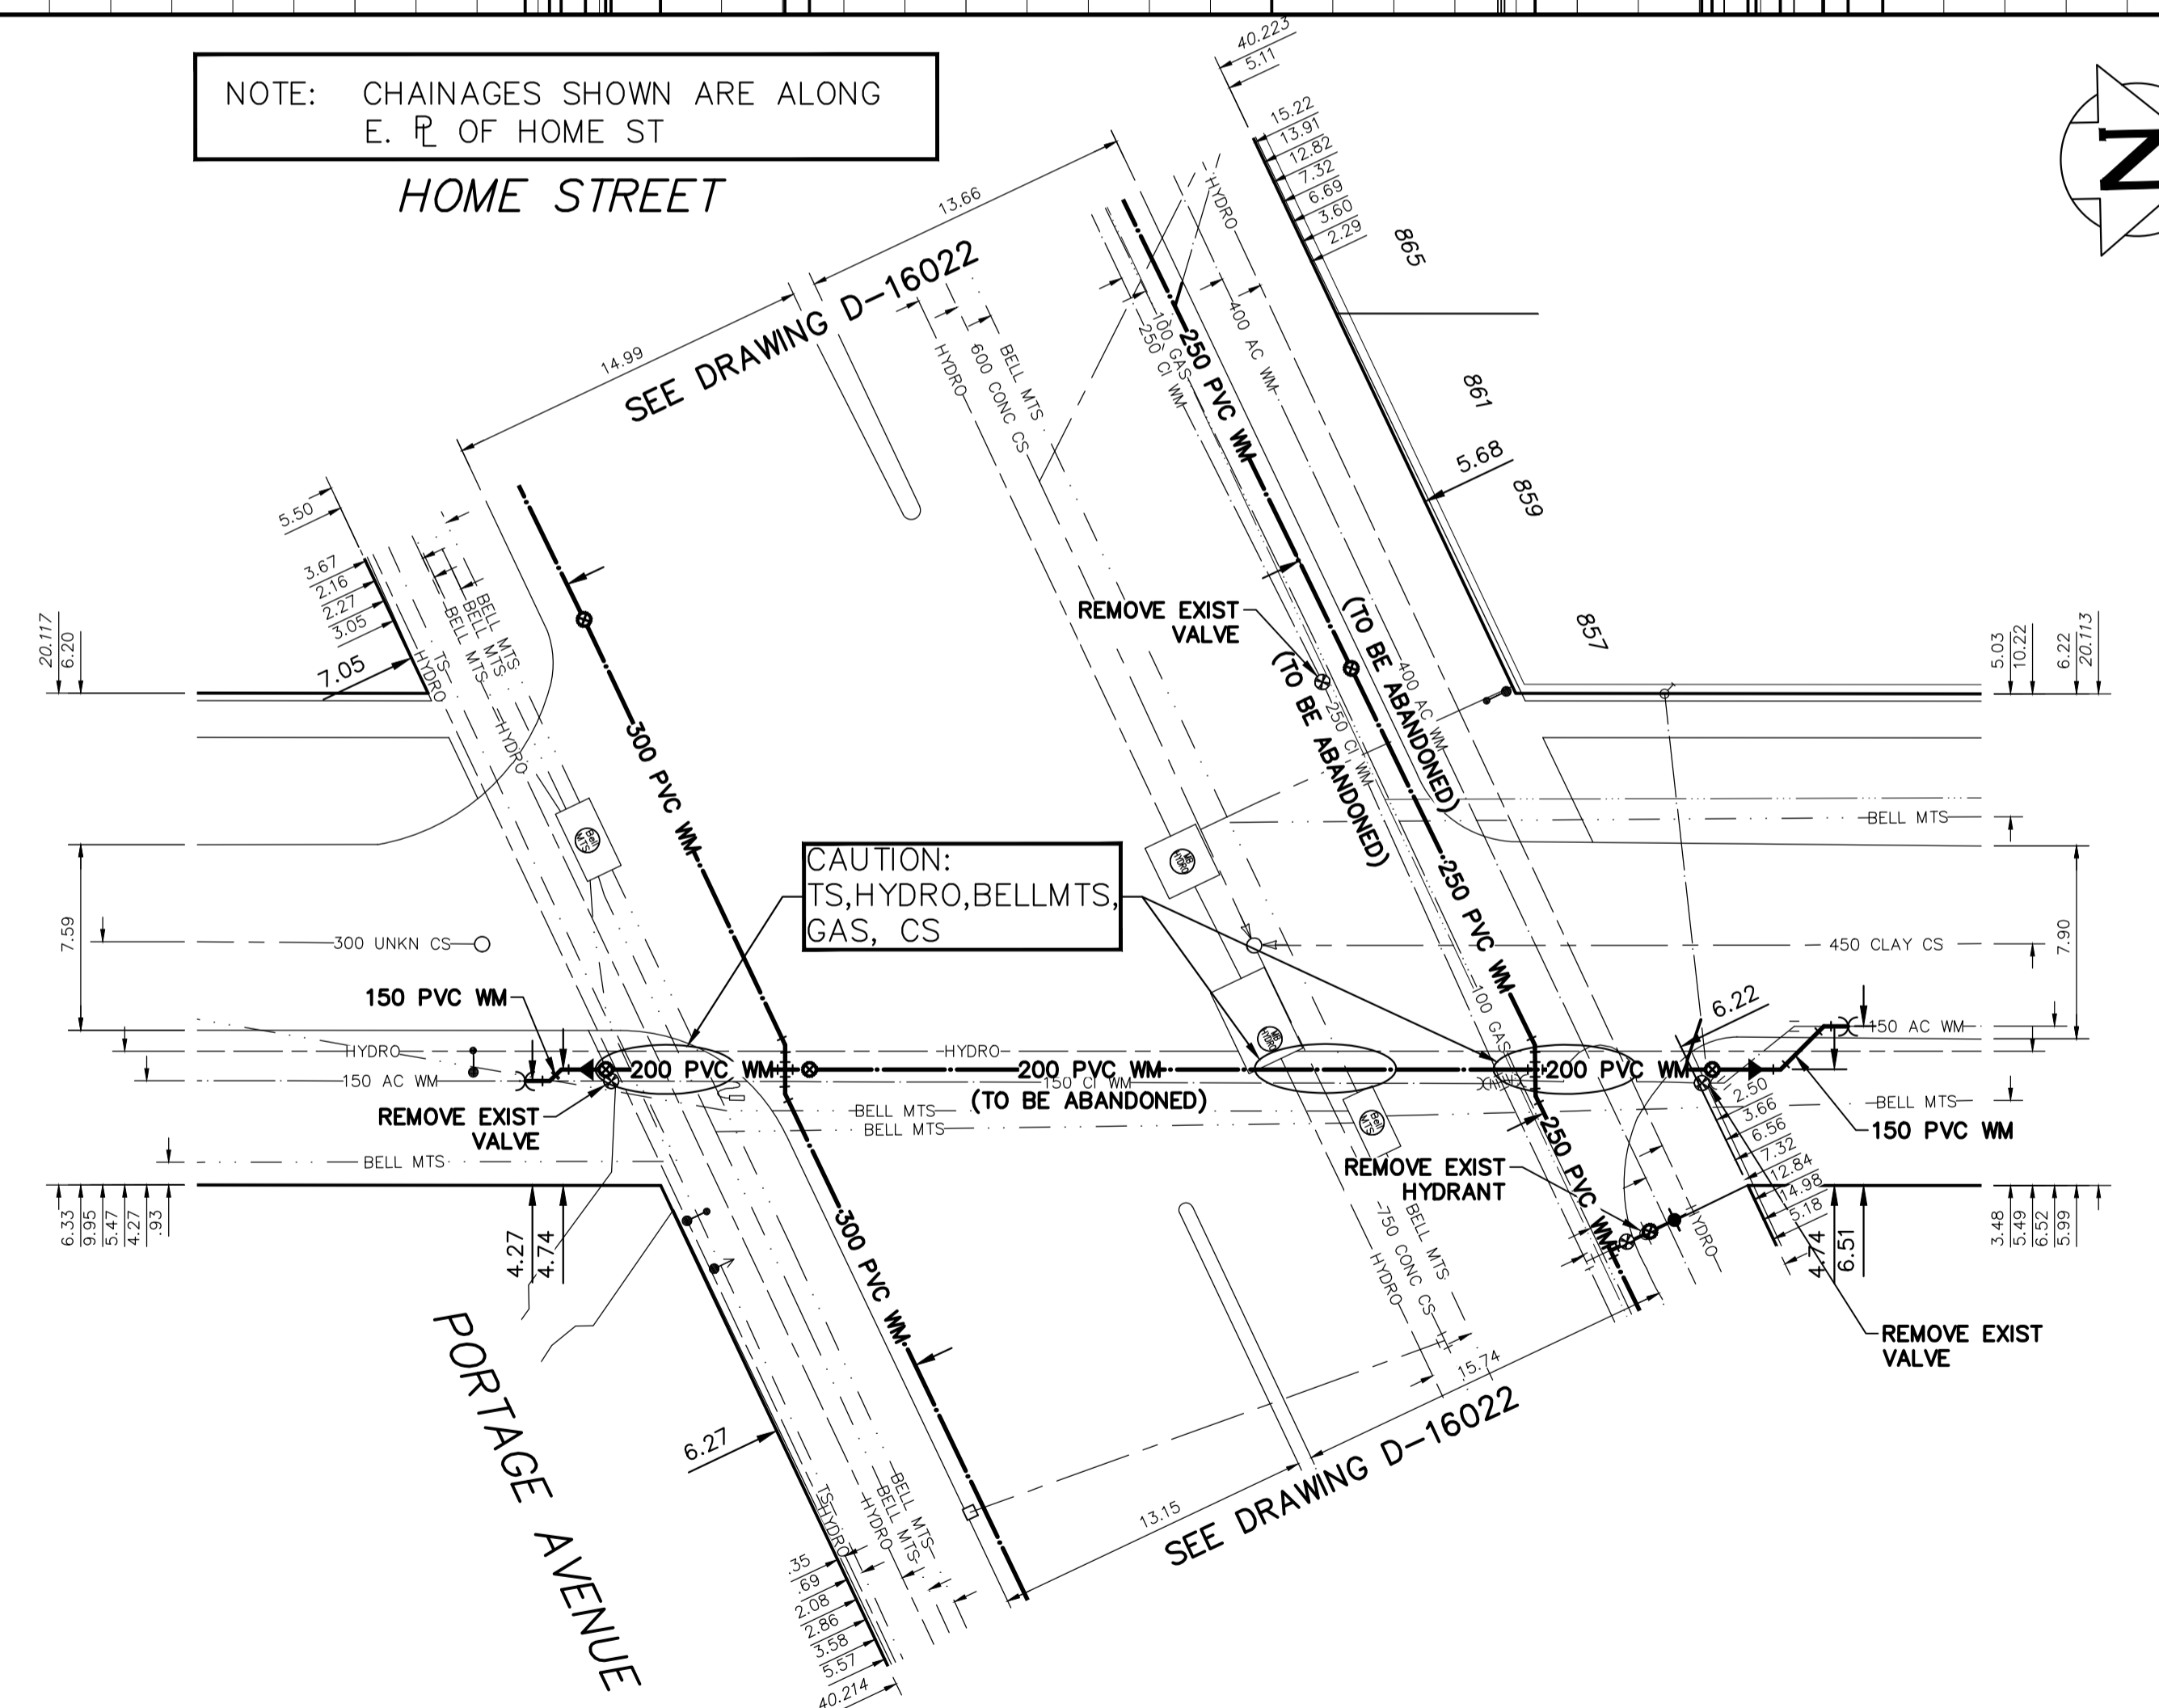


WATER SERVICE INFORMATION

ADDRESS	SIZE (mm) MATERIAL (STREET)	SIZE (mm) MATERIAL (PROP.)	SHORT & LONG MEASUREMENT	CORP. LOCATION	REMARKS
865 PORTAGE AVE COMMERCIAL	UNKN	12 LEAD	10.1 WEL OF 865 26.8 WML HOME	18.6 WML HOME	RECONNECT SERVICE
861 PORTAGE AVE COMMERCIAL	UNKN	UNKN	UNKN	UNKN	RECONNECT SERVICE
859 PORTAGE AVE COMMERCIAL	UNKN	UNKN	UNKN	UNKN	RECONNECT SERVICE
857 PORTAGE AVE COMMERCIAL	UNKN	UNKN	UNKN	UNKN	RECONNECT SERVICE

*SERVICES TO BE RENEWED TO R. ALL OTHERS TO BE RECONNECTED

NOTE: ALL VALVES TO BE INSTALLED COUNTERCLOCKWISE TO CLOSE

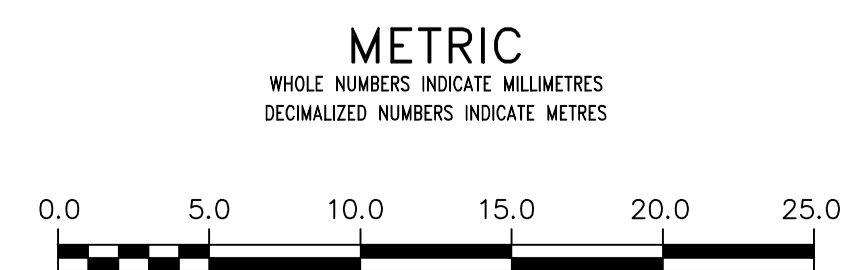

WARNING
IF POWER EQUIPMENT OR EXPLOSIVES ARE TO BE USED FOR EXCAVATION ON THIS PROJECT THE CONTRACTOR MUST:
1) NOTIFY THE GAS COMPANY OF THE PROPOSED LOCATION OF EXCAVATION.
2) TAKE PRECAUTION TO AVOID DAMAGE TO GAS COMPANY INSTALLATIONS.
SEE PROVINCIAL REGULATION 210/72 FOR DETAILS

LOCATION APPROVED UNDERGROUND STRUCTURES
SUPV. U/G STRUCTURES COMMITTEE DATE
NOTE:
LOCATION OF UNDERGROUND STRUCTURES AS SHOWN ARE BASED ON THE BEST INFORMATION AVAILABLE BUT NO GUARANTEE IS GIVEN THAT ALL EXISTING UTILITIES ARE SHOWN OR THAT THE GIVEN LOCATIONS ARE EXACT. CONFIRMATION OF EXISTENCE AND EXACT LOCATION OF ALL SERVICES MUST BE OBTAINED FROM THE INDIVIDUAL UTILITIES BEFORE PROCEEDING WITH CONSTRUCTION.

B.M. ELEV.	NO.	REVISIONS	DATE	BY
	3	ADDENDUM 1	2021/05/06	R.H.
	2	RE-ISSUED FOR TENDER	2021/04/29	R.H.
	1	ISSUED FOR TENDER	2021/04/28	R.H.
	0	ISSUED FOR DESIGN REVIEW	2021/04/27	R.H.

wsp
111-93 Lombard Avenue
Winnipeg, Manitoba
R3B 3B1 Canada
Phone: 204-943-3178
Fax: 204-943-4948
wsp.com

DESIGNED BY	R.H.	CHECKED BY	S.M.
DRAWN BY	R.H.	APPROVED BY	S.M.
SCALE:		RELEASED FOR CONSTRUCTION	
HORIZONTAL	1:250		
VERTICAL	1:50		
DATE	2021 05 07	DATE	

ENGINEER'S SEAL
NOT FOR CONSTRUCTION
CONSULTANT DRAWING NUMBER
211-00299-00-12

THE CITY OF WINNIPEG
WATER AND WASTE DEPARTMENT
ENGINEERING DIVISION
2021 WATER MAIN RENEWAL-CONTRACT 07
HOME STREET
4.5 S OF S L PORTAGE AVE TO
4.1 N OF N L PORTAGE AVE
SHEET 12 OF 12
CITY DRAWING NUMBER
D-16027

ENGINEERS GEOSCIENTISTS MANITOBA
Certificate of Authorization
WSP Canada Inc.
No. 5750