


1 SECTION - WASHROOM
S301 1 : 64

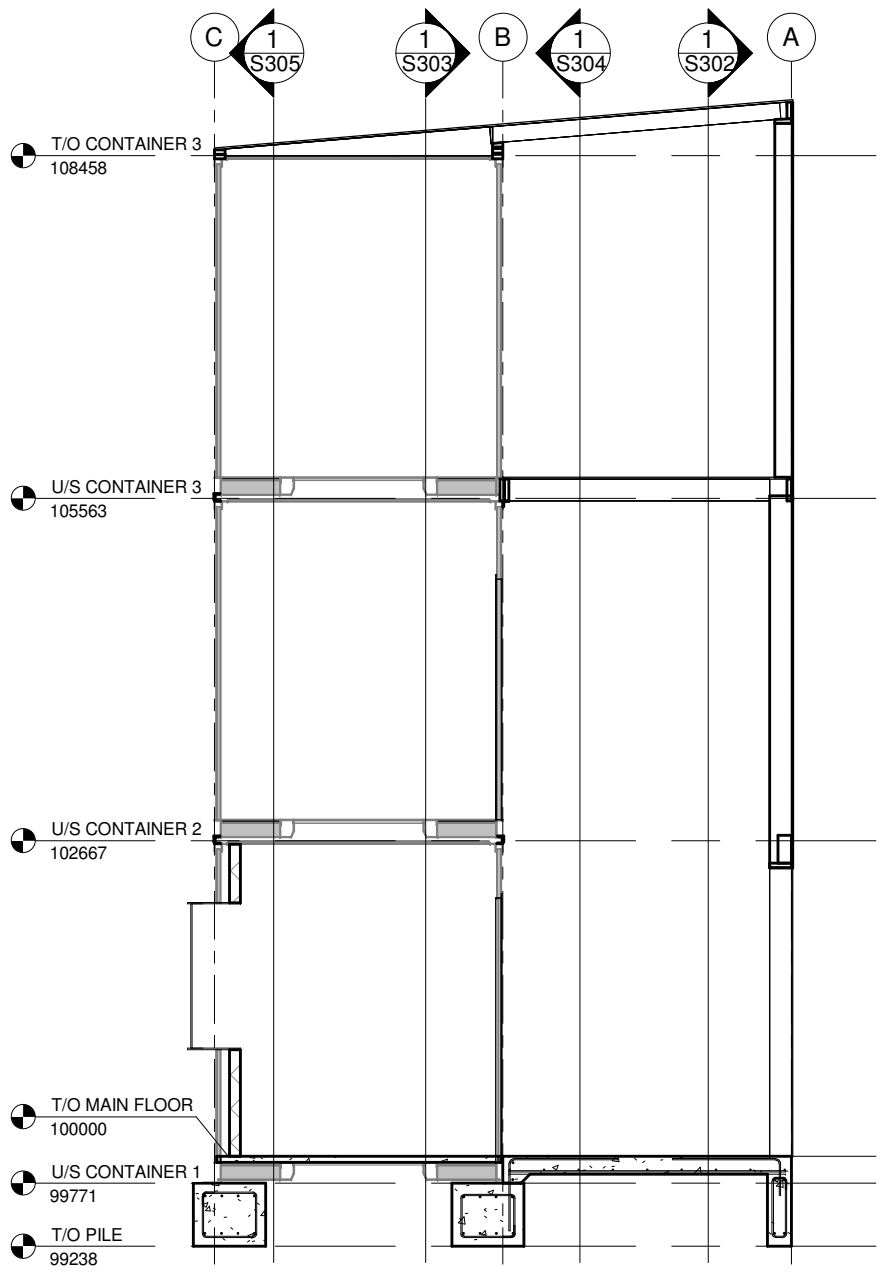

2 SECTION - OFFICE
S301 1 : 64

**ENGINEERS
GEOLOGISTS
MANITOBA**
Certificate of Authorization
SWP Projects Ltd.
No. 6036 Expiry: April 30, 2021



SWP PROJECTS LTD.
678 MAIN STREET - 2ND FLR WINNIPEG, MB R3B 1E4
(P) 204.586.3636
(C) 204.330.2611
(E) david@totalprojectmgmt.ca

715 MAIN STREET PUBLIC TOILET
THE CITY OF WINNIPEG
BID OPPORTUNITY 54-2021

| No. | Description | Date |
|-----|-------------------------|----------|
| 1 | ISSUED FOR CONSTRUCTION | 21-03-04 |
| | | |
| | | |

| BUILDING SECTIONS | | S301 |
|-------------------|------------|--------------|
| Project number | 20-104 | |
| Date | 2021-03-04 | |
| Drawn by | DP | |
| Checked by | DP | Scale 1 : 64 |