



**1 GRID 2 - CONTAINER CLOSURE**  
S901 1 : 12

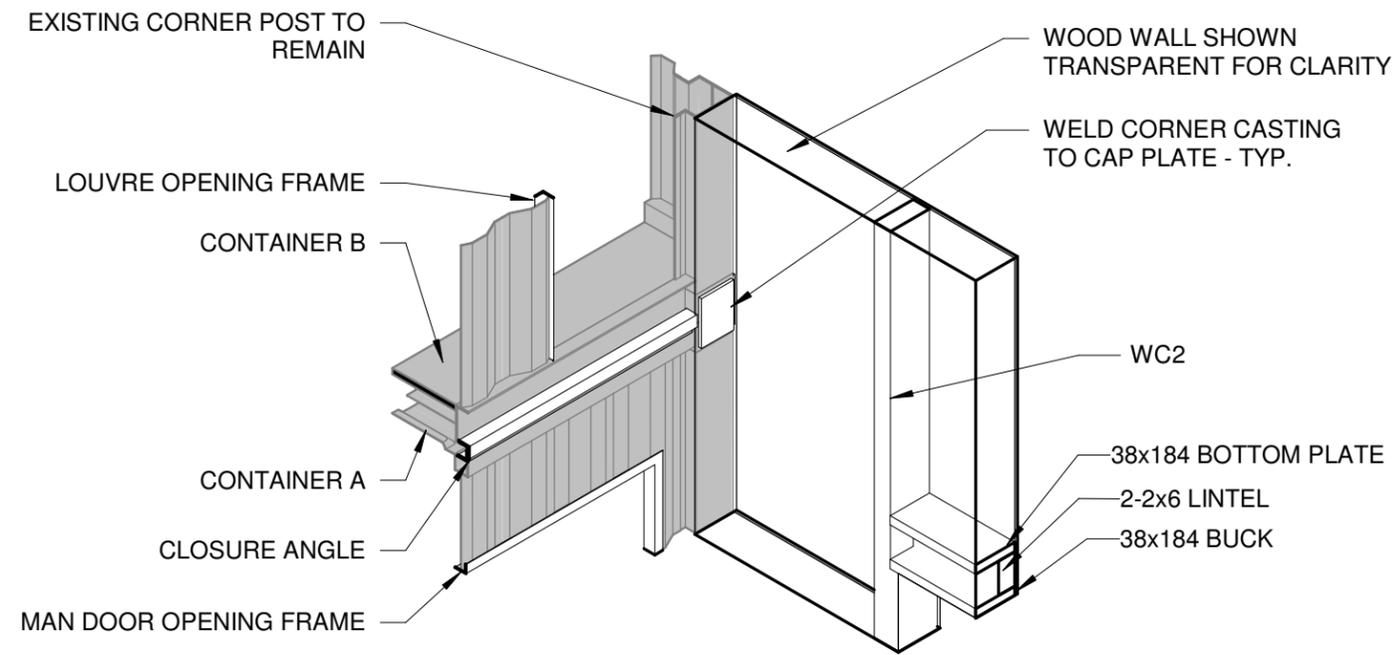

**3 Grid B-1 - U/S CONTAINER 2 ISO**  
S901

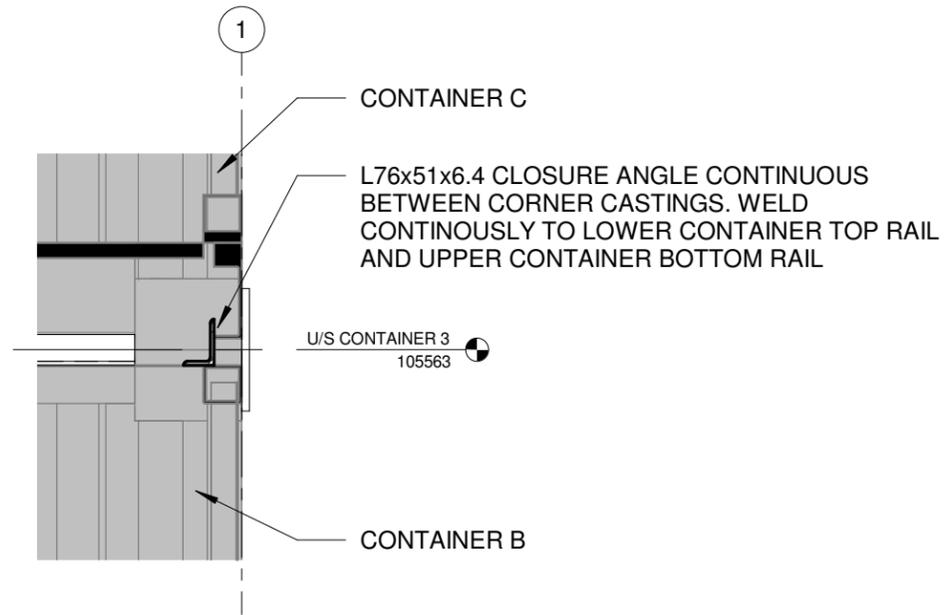

**2 GRID 1 - CONTAINER CLOSURE**  
S901 1 : 12

**ENGINEERS GEOSCIENTISTS MANITOBA**

Certificate of Authorization  
SWP Projects Ltd.  
No. 6036 Expiry: April 30, 2021

PROVINCE OF MANITOBA

**D. R. POOLE**

03-04-2021  
Member  
24613

REGISTERED PROFESSIONAL ENGINEER



**SWP PROJECTS LTD.**  
678 MAIN STREET - 2ND FLR WINNIPEG, MB R3B 1E4  
(P) 204.586.3636  
(C) 204.330.2611  
(E) david@totalprojectmgmt.ca

**715 MAIN STREET PUBLIC TOILET**  
THE CITY OF WINNIPEG  
BID OPPORTUNITY 54-2021

No.	Description	Date
1	ISSUED FOR CONSTRUCTION	21-03-04

SECTIONS AND 3D DETAILS		S901
Project number	20-104	
Date	2021-03-04	
Drawn by	DP	
Checked by	DP	
Scale 1 : 12		