


PLAN VIEW: UNDERGROUND CONSTRUCTION

1:250

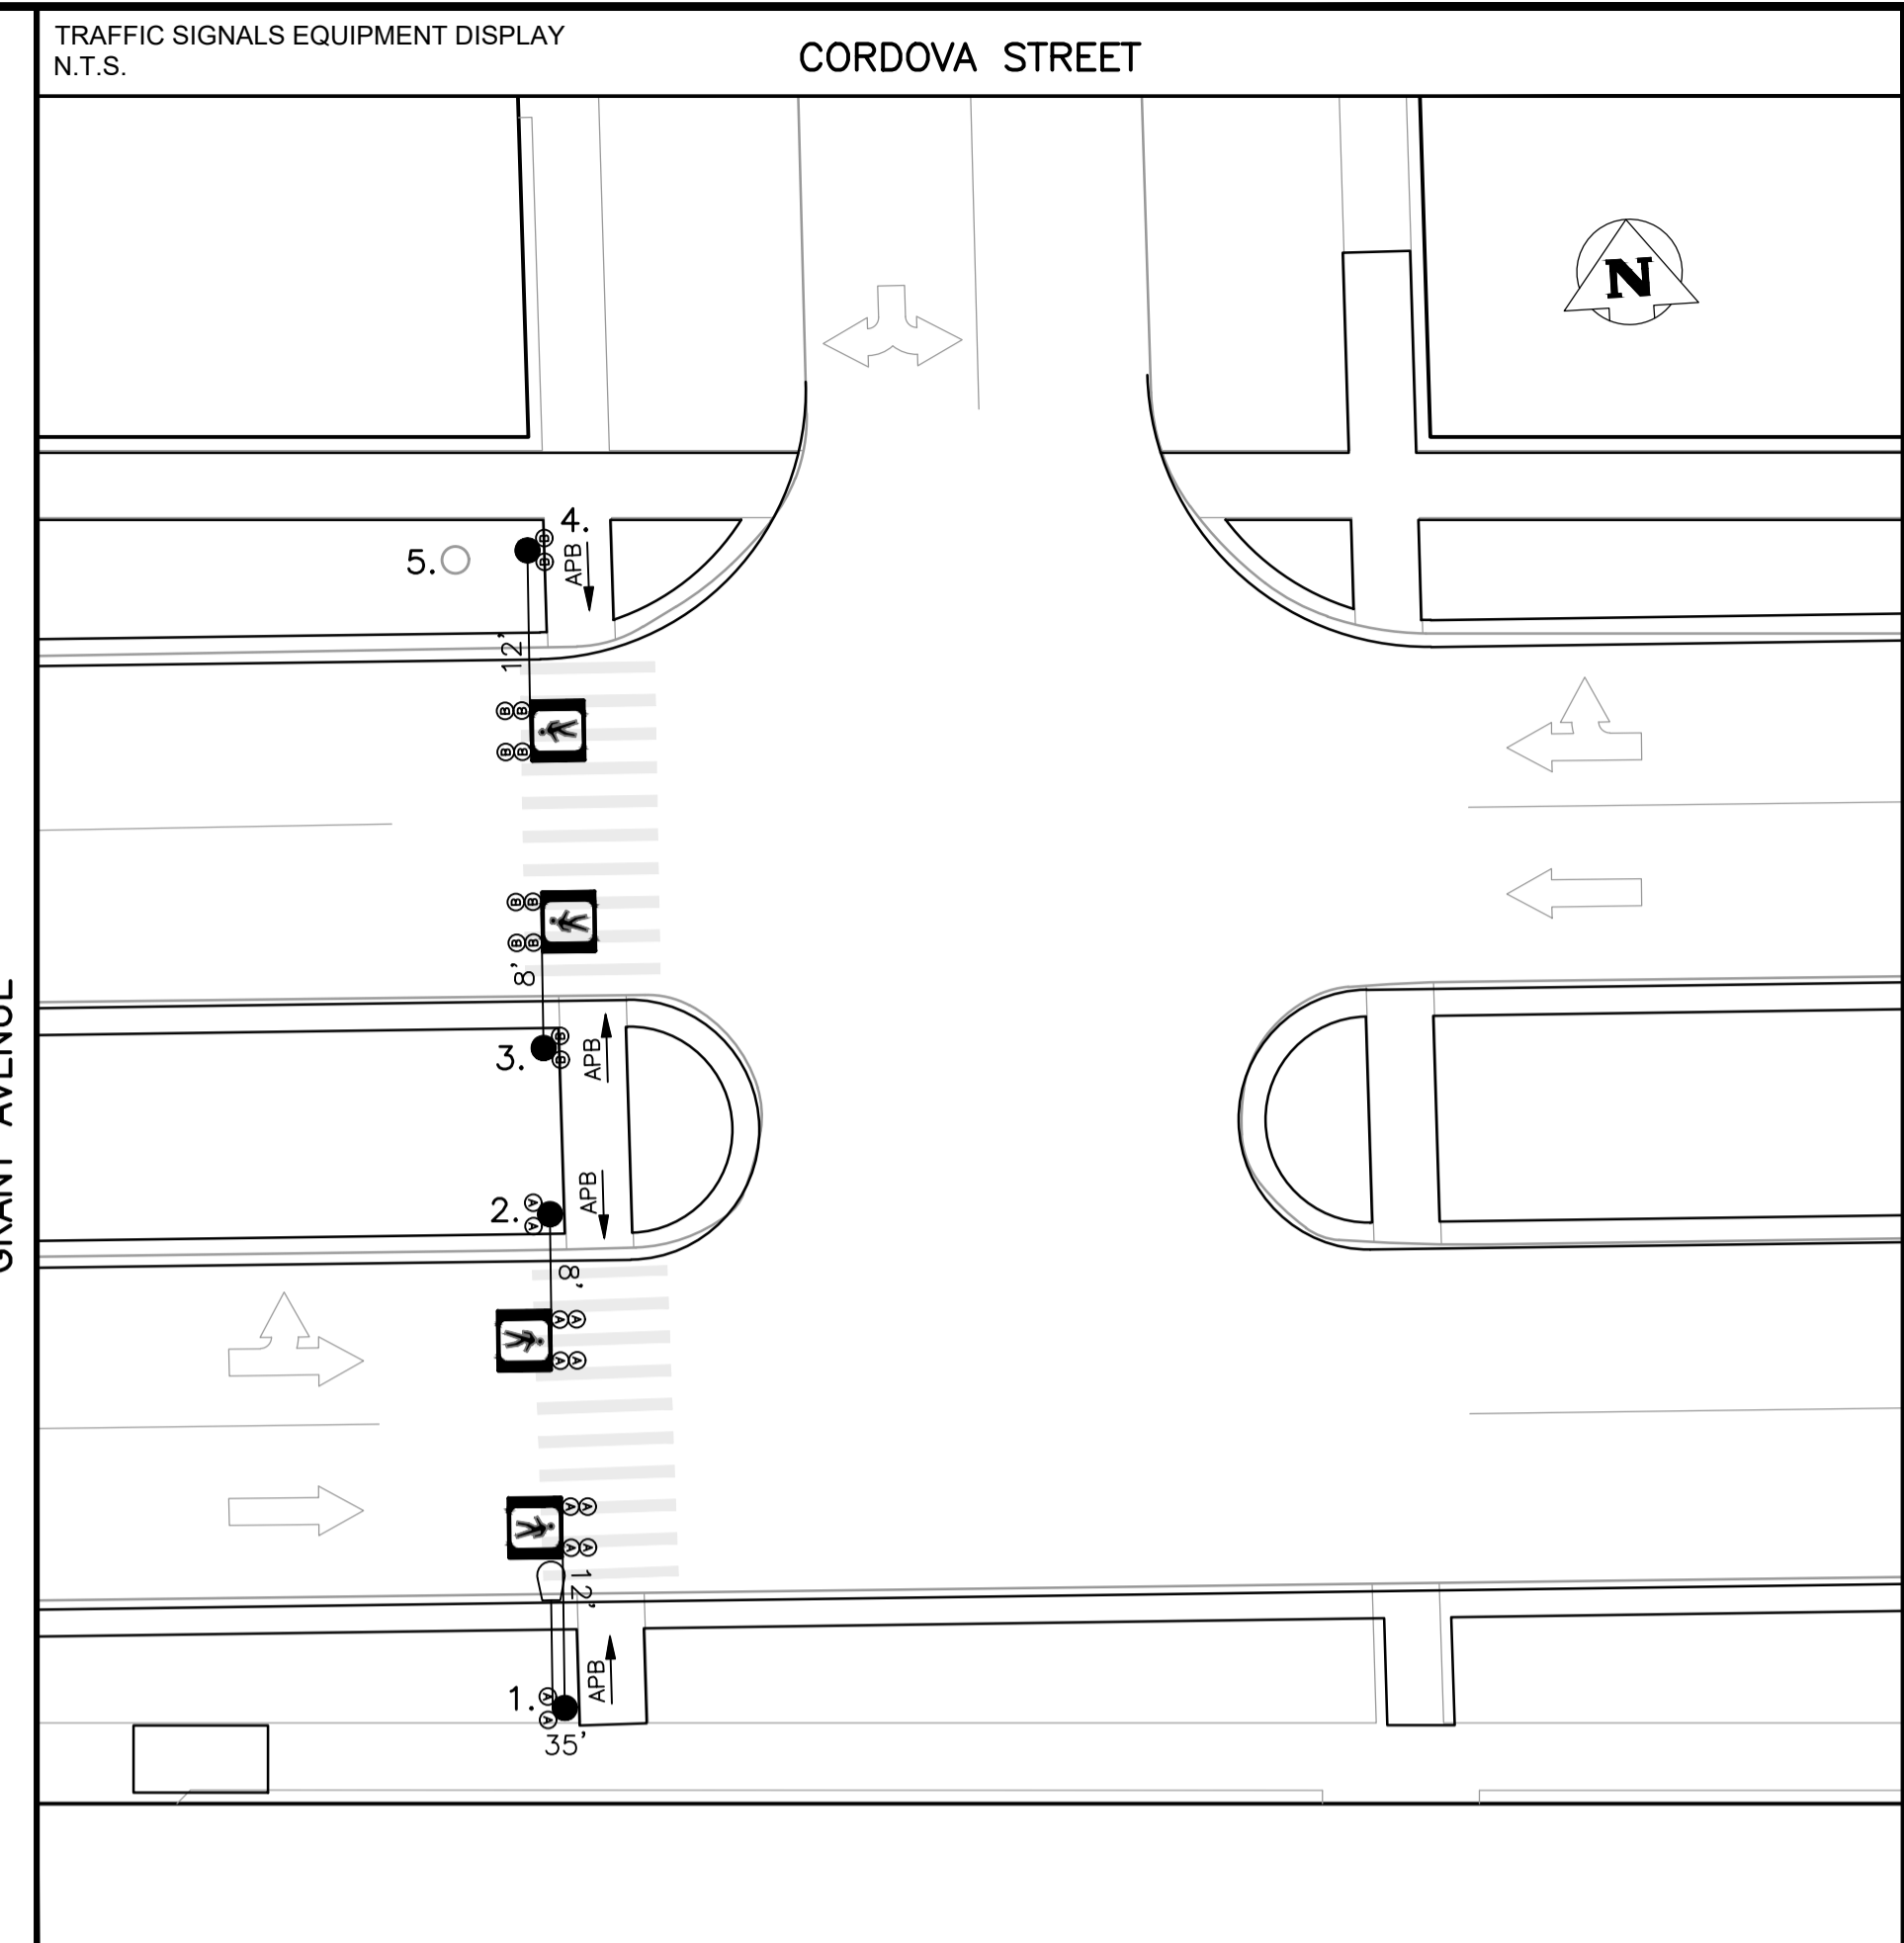

EQUIPMENT DISPLAY LEGEND

EXISTING	PROPOSED (AS SHOWN BELOW)	EXISTING	PROPOSED (AS SHOWN BELOW)

NO.	EQUIPMENT LIST	ARM	BASE	B.B.	NO.	EQUIPMENT LIST	ARM	BASE	B.B.
1.	35" SIGNAL FOR XX WATT (XXXX LUMEN) LUMINAIRE	12'	G	GD					
2.	CANTILEVER	8'	G	GC					
3.	CANTILEVER	8'	G	GC					
4.	DAVIT	12'	G	GD					
5.	HYDRO WOOD SERVICE:								
E1.	30 S.L. (TO BE REMOVED)								

TRAFFIC SIGNALS UNDERGROUND LEGEND

EXISTING	PROPOSED (AS SHOWN BELOW)	DISCONNECTED (LOOPS ONLY)

SIGNAL BASE BOLT SQUARE TYPES

BOLT SQUARE (B.S.)	DIA.
	8 1/8"
	8 3/4"
	8 1/8" SCREW TYPE
	12 3/4", 1 1/4" DIA. BOLTS, 24" DIA.
	12 3/4", 1 1/4" DIA. BOLTS, 28" DIA.
	12 3/4", PRECAST, 1 1/4" DIA. BOLTS
	9 9/16" SCREW TYPE
	9 9/16"
	8 1/8", 1 1/4" DIA. BOLTS, 89mm PROJ.
	8 1/8", 1 1/4" DIA. BOLTS, 76mm PROJ.
	8 1/8", PRECAST, 1 1/4" DIA. BOLTS
	9 7/8" SCREW TYPE
	7 3/4"
	10 5/8", 1 1/4" DIA. BOLTS
	10 5/8", PRECAST, 1 1/4" DIA. BOLTS
	6", 5/8" DIA. BOLTS
	8 1/8", PRECAST, 5/8" DIA. BOLTS

EXISTING	LEGEND	PROPOSED	EXISTING	LEGEND	PROPOSED	EXISTING	LEGEND	PROPOSED
	WATERMAIN			PROPERTY LINE			TELEPHONE COMMUNICATION	
	HYDRANT			ROADWAY			TELEPHONE WOOD POLE	
	VALVE			SIDEWALK			TELEPHONE STREET LIGHT	
	SEWER			CURB & CURB RAMP			TELEPHONE BANNER POLE	
	MANHOLE			WARNING TILE			TELEPHONE RAILWAY POLE	
	CATCH BASIN			SLOPE			TELEPHONE GUY-WIRE	
	CURB INLET			CULVERT			TELEPHONE FENCE	
	HYDRO			BUILDING			TELEPHONE GUARDRAIL	
	GAS			TREE				

UNDERGROUND STRUCTURES	
UNDERGROUND STRUCTURES ID	DATE (YYYYMMDD)
WATER & WASTE REVIEW ID	

CONSTRUCTION REVISIONS			
NO.	REVISION	DATE (YYYYMMDD)	BY
A	PRELIMINARY DESIGN		

DESIGNED BY	R.S.
DRAWN BY	R.S.
CHECKED BY	
APPROVED BY	

ACCOUNTS: WT PENDING

ENGINEER'S SEAL: PRELIMINARY NOT FOR CONSTRUCTION

THE CITY OF WINNIPEG  
PUBLIC WORKS DEPARTMENT  
TRANSPORTATION DIVISION

PEDESTRIAN CORRIDOR  
CORDOVA ST. & GRANT AVE.

DRAWING NUMBER: S-1021

U:\Staff\Engineering\Transportation\Projects\2024\24-001\Drawings\PlanViewUndergroundConstruction.dwg  
 U:\Staff\Engineering\Transportation\Projects\2024\24-001\Drawings\PlanViewUndergroundConstruction.dwg  
 U:\Staff\Engineering\Transportation\Projects\2024\24-001\Drawings\PlanViewUndergroundConstruction.dwg