
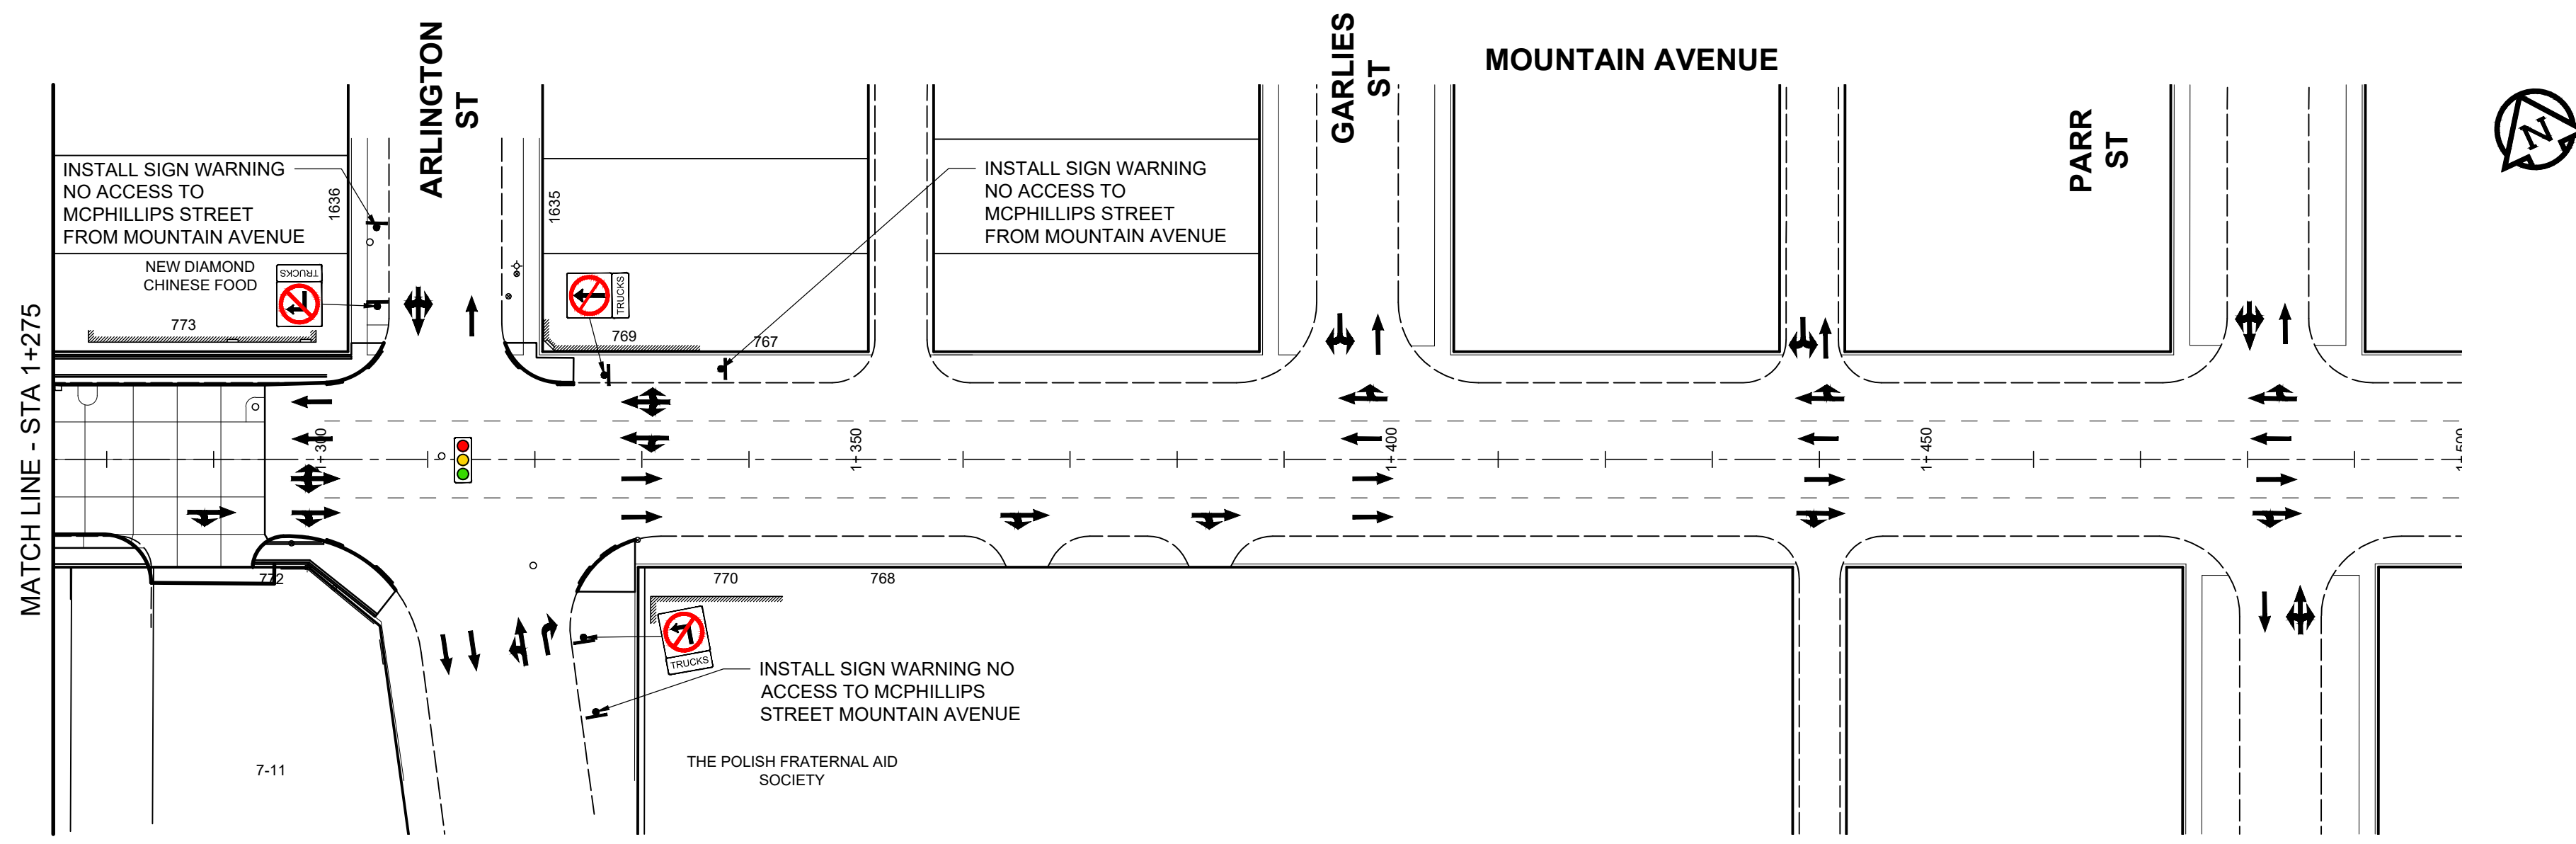
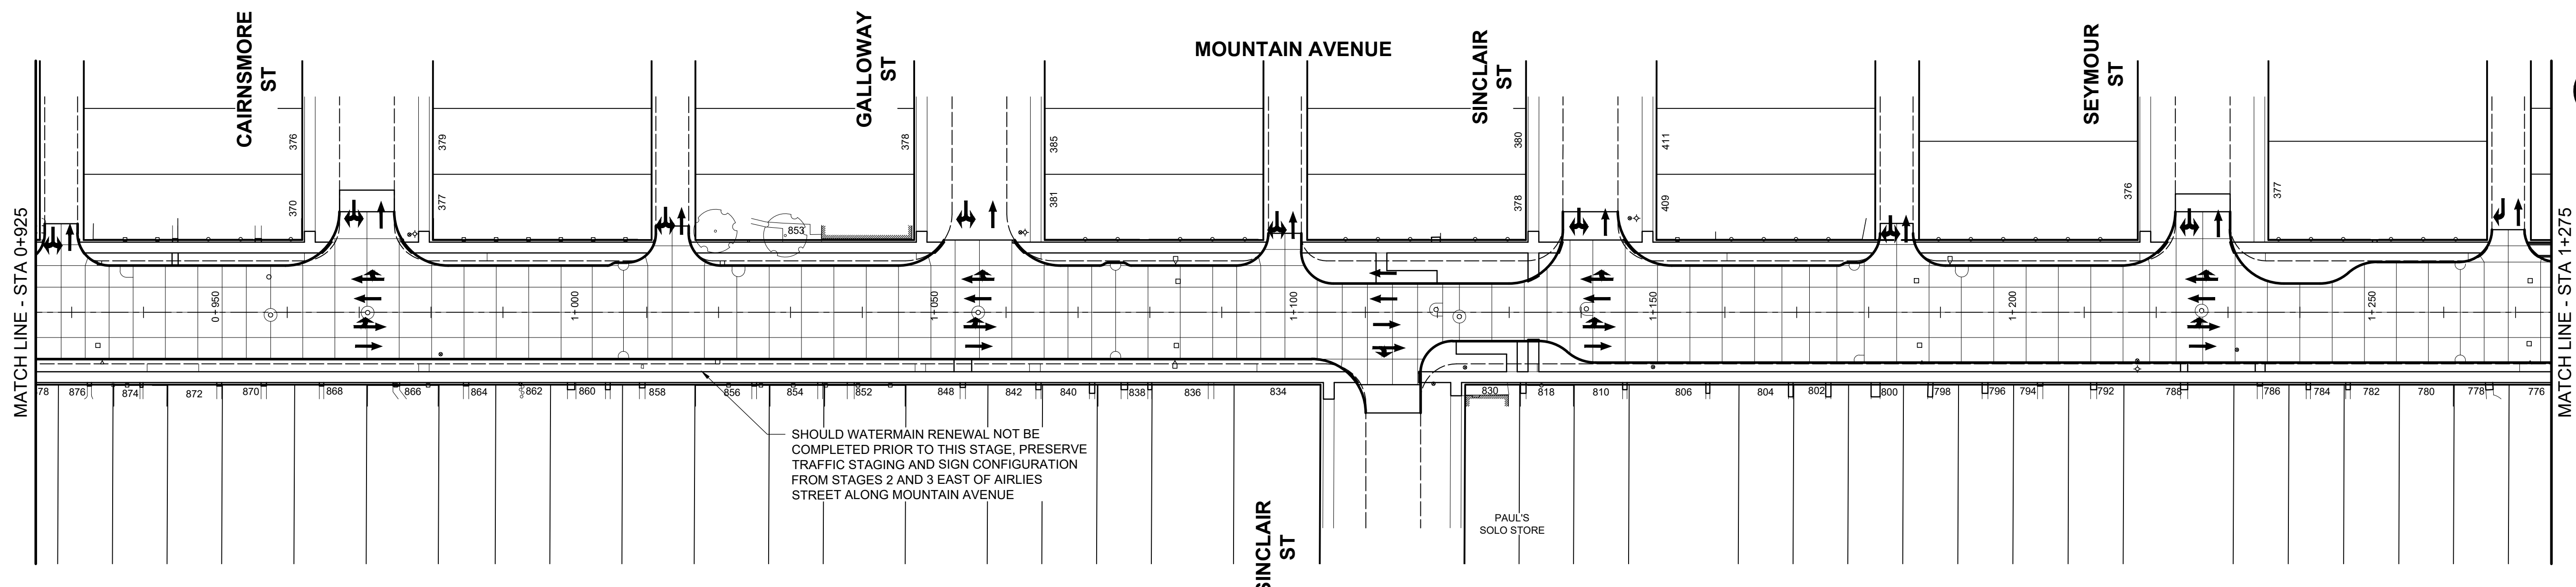


X:\Proj\2021\10258300-2021-2023\McPhillips Mountain Renewal\09_CAD\07_Sheet\Mountain\STAGING\Mountain\Staging and Traffic Signs.dwg Last Saved: 3/04/2022 5:30 PM by diane Printed: 3/25/2022 12:24 PM by Dave Lane A1 SIZE 90xmm x 60mm

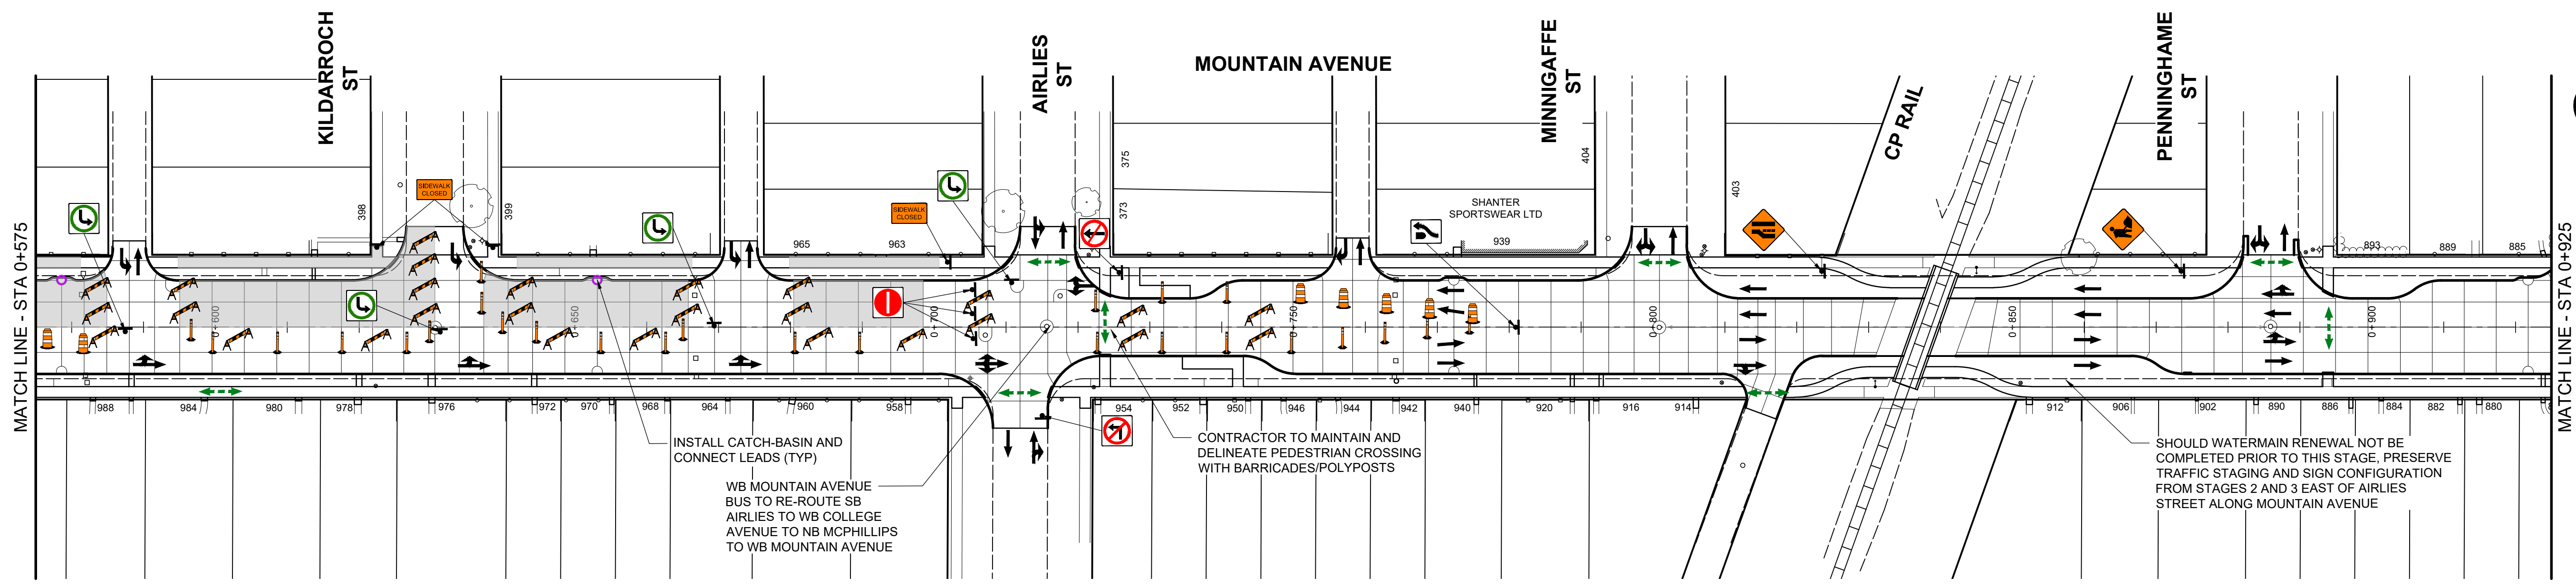

ISSUED FOR TENDER - R1

**CITY OF WINNIPEG
MOUNTAIN AVENUE RECONSTRUCTION
MCPHILLIPS ST TO ARLINGTON ST**

**TRAFFIC SIGNAGE
MOUNTAIN AVENUE**

**STAGE 4
FIGURE ST-13**