
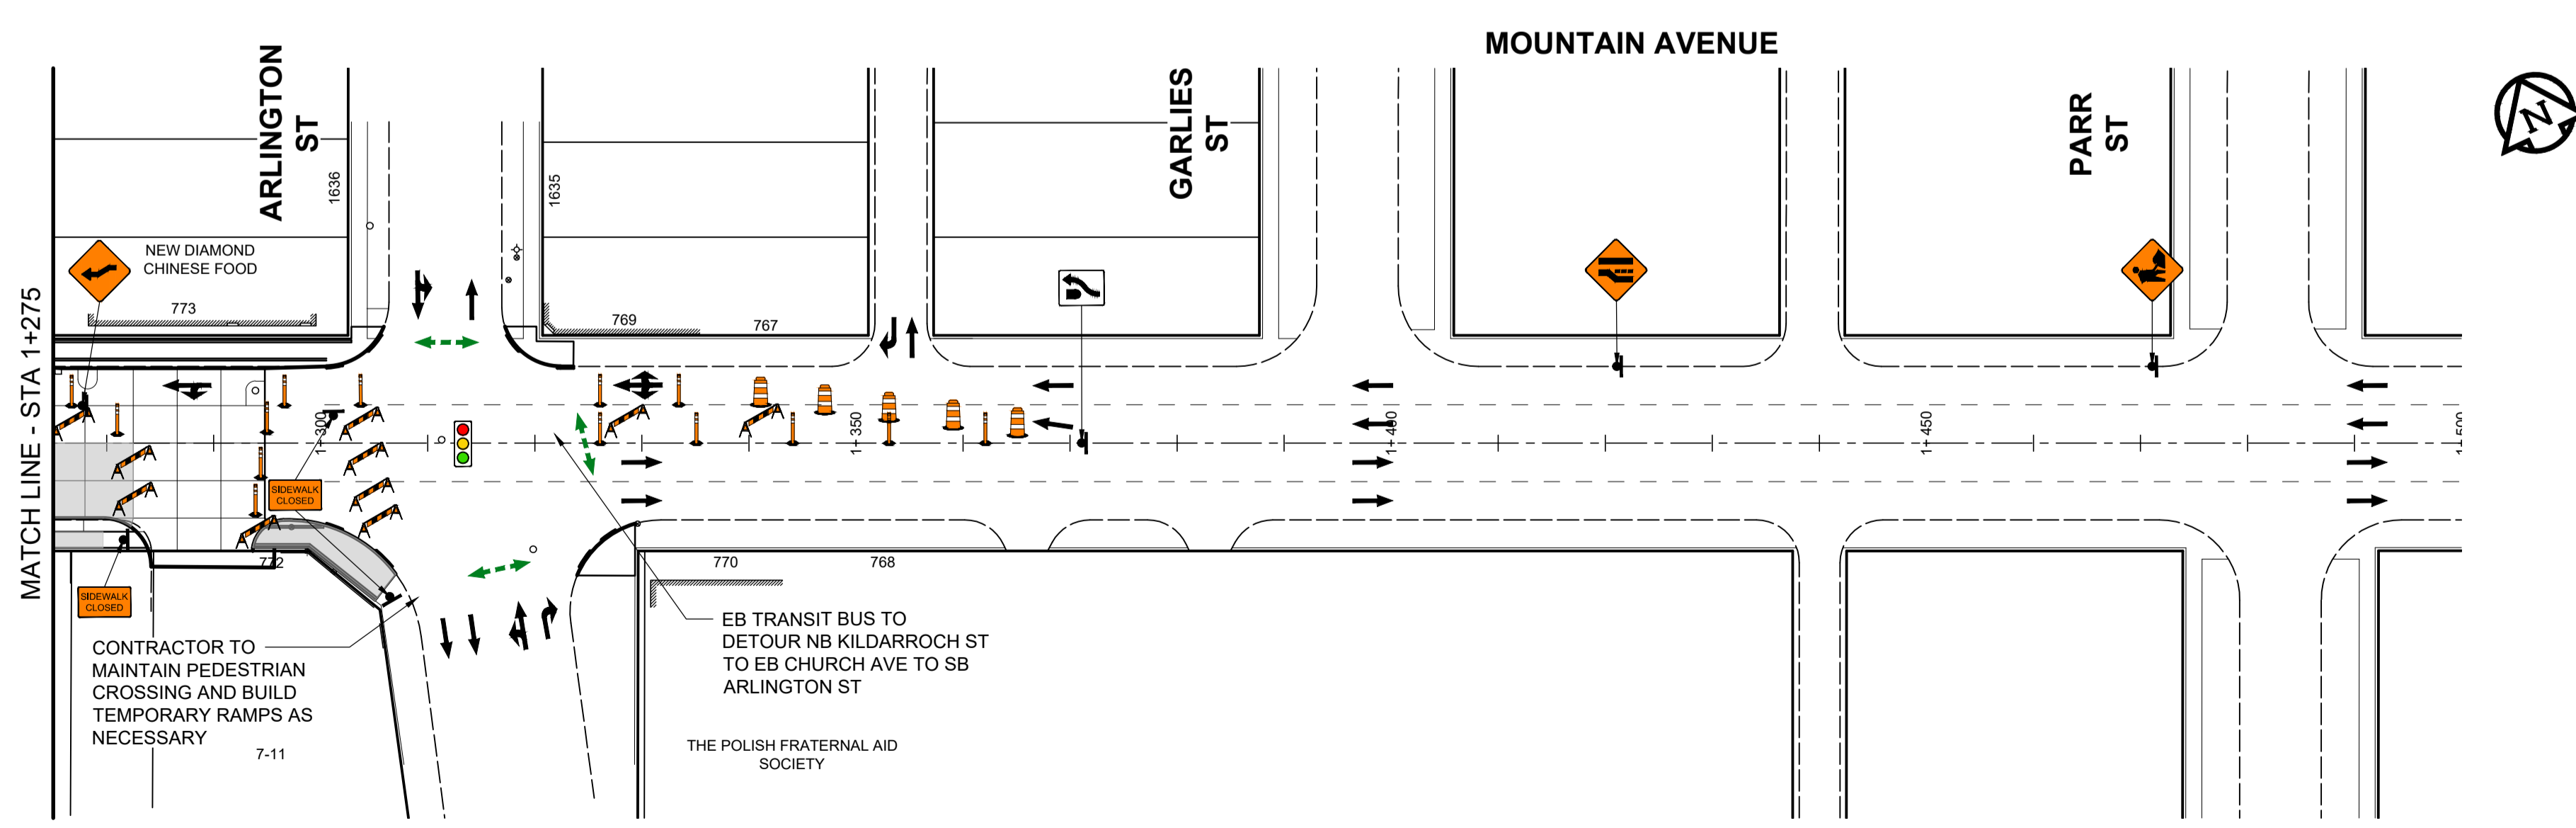
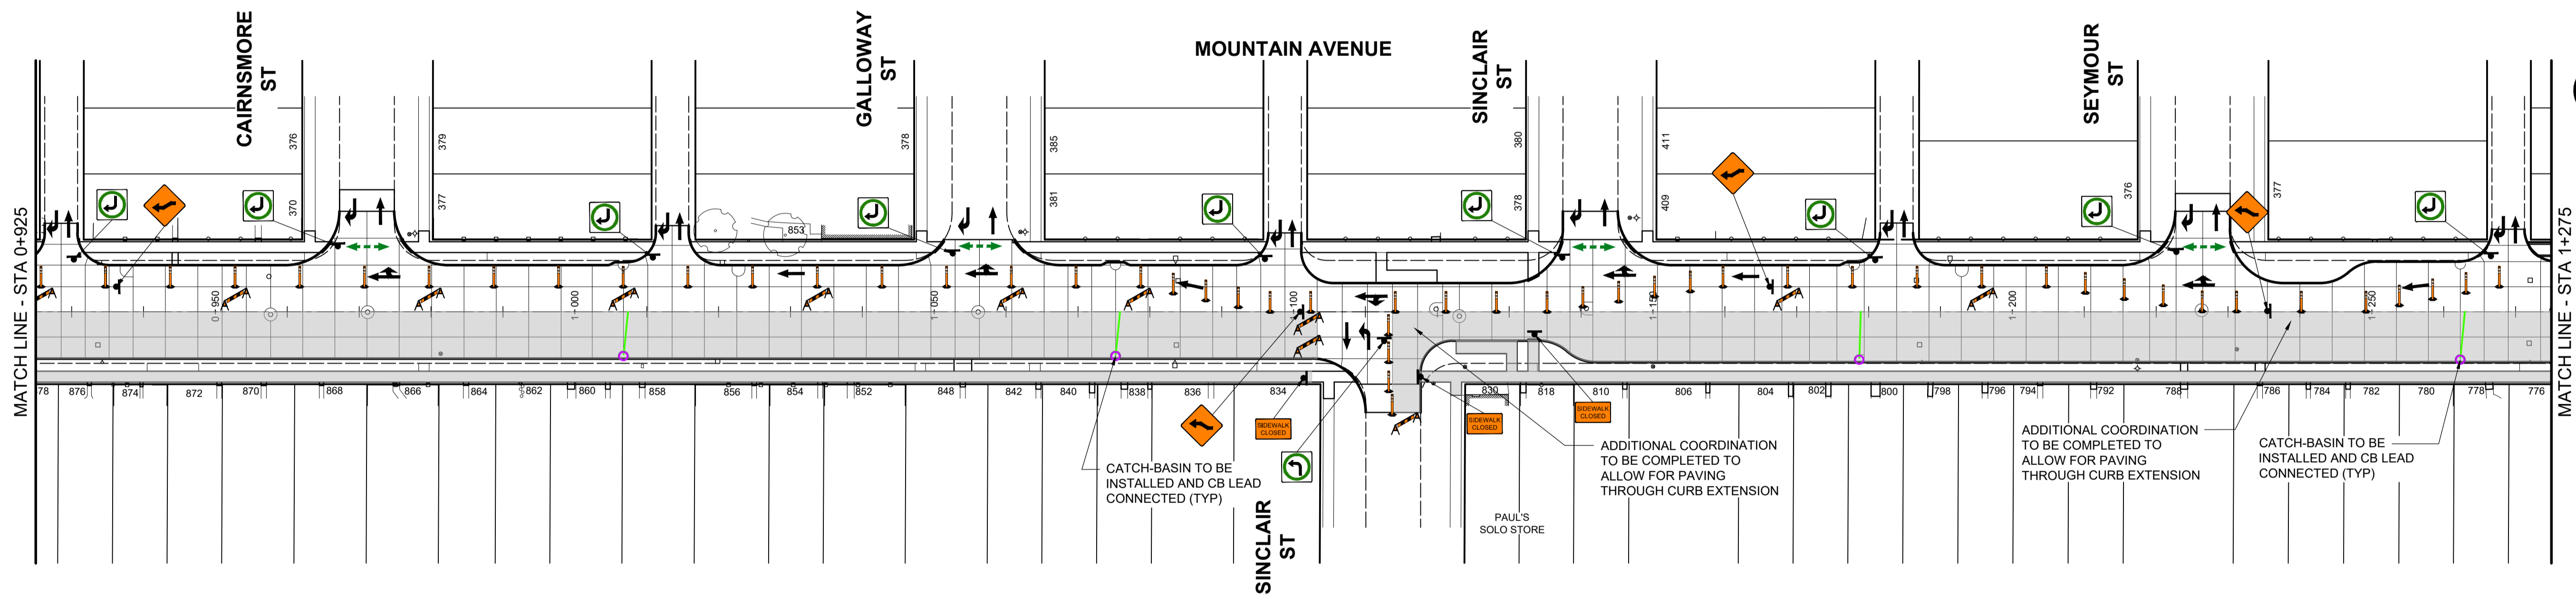


X:\Proj\2021\10258300-2021-2023\McGraw-Hill\Mountain\Renewal\09\_CAD\07\_Signage\Mountain\Signage and Traffic Signs.dwg Last Saved: 3/24/2022 5:30 PM by: diane Plotfile: 3/25/2022 12:27 PM by: Dave Lane A1 SIZE 90xmm x 60mm

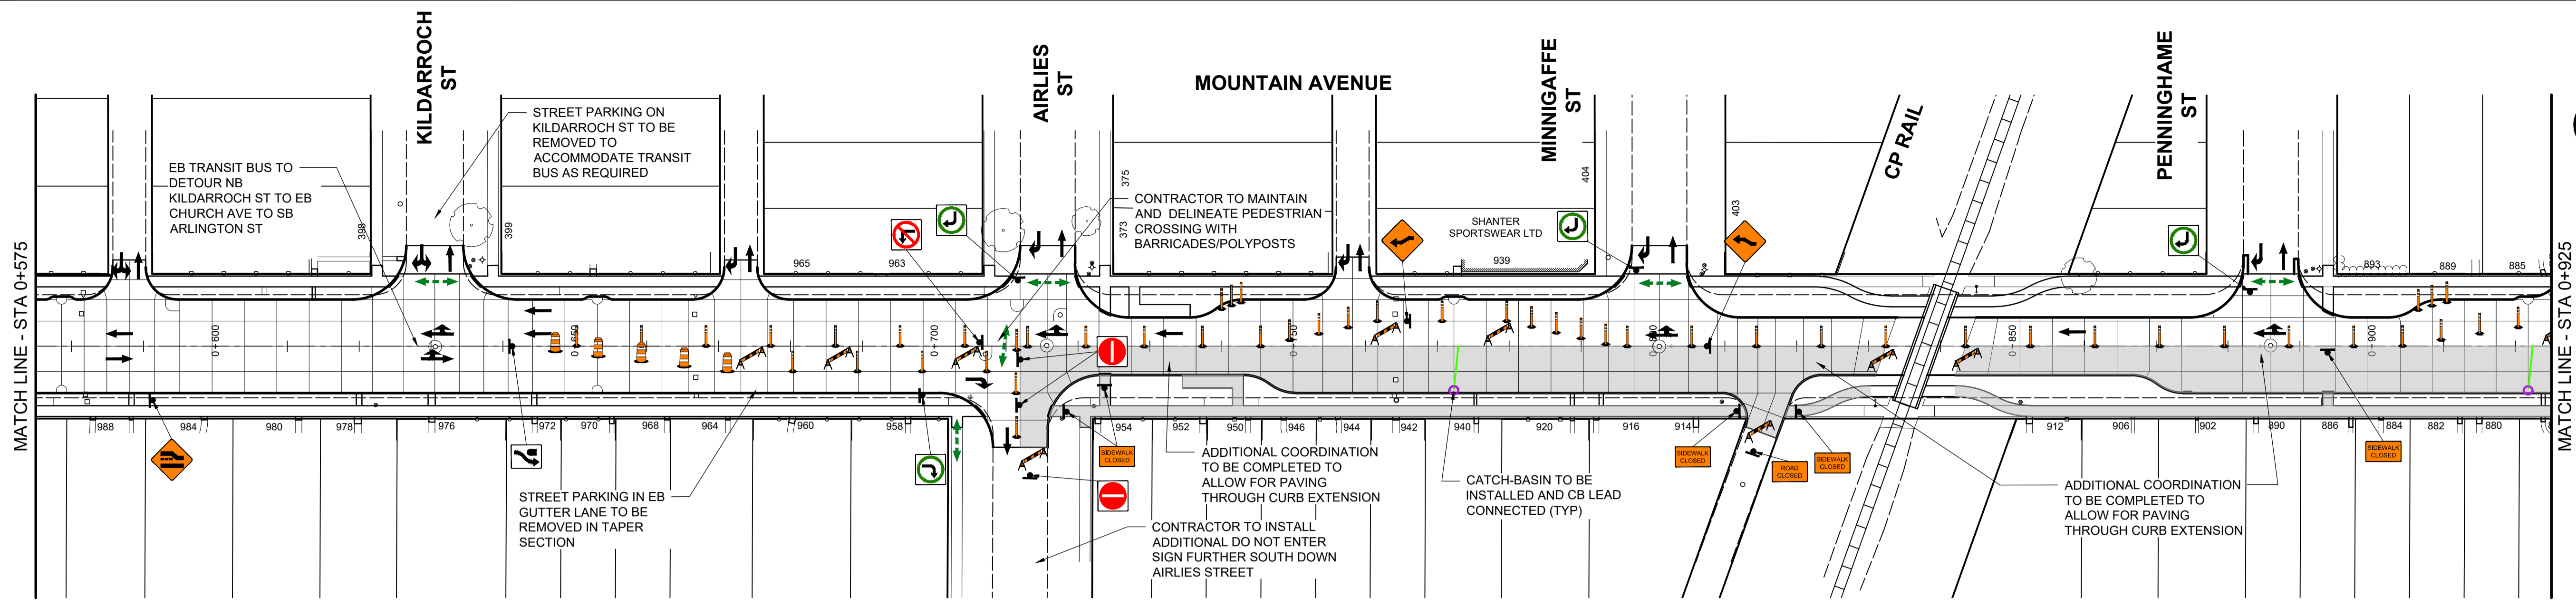

ISSUED FOR TENDER - R1

**CITY OF WINNIPEG  
MOUNTAIN AVENUE RECONSTRUCTION  
McPHILLIPS ST TO ARLINGTON ST**

**TRAFFIC SIGNAGE  
MOUNTAIN AVENUE**

**STAGE 8  
FIGURE ST-21**