


NOTE: CHAINAGES SHOWN ARE ALONG E. R. OF PALMERSTON AVE

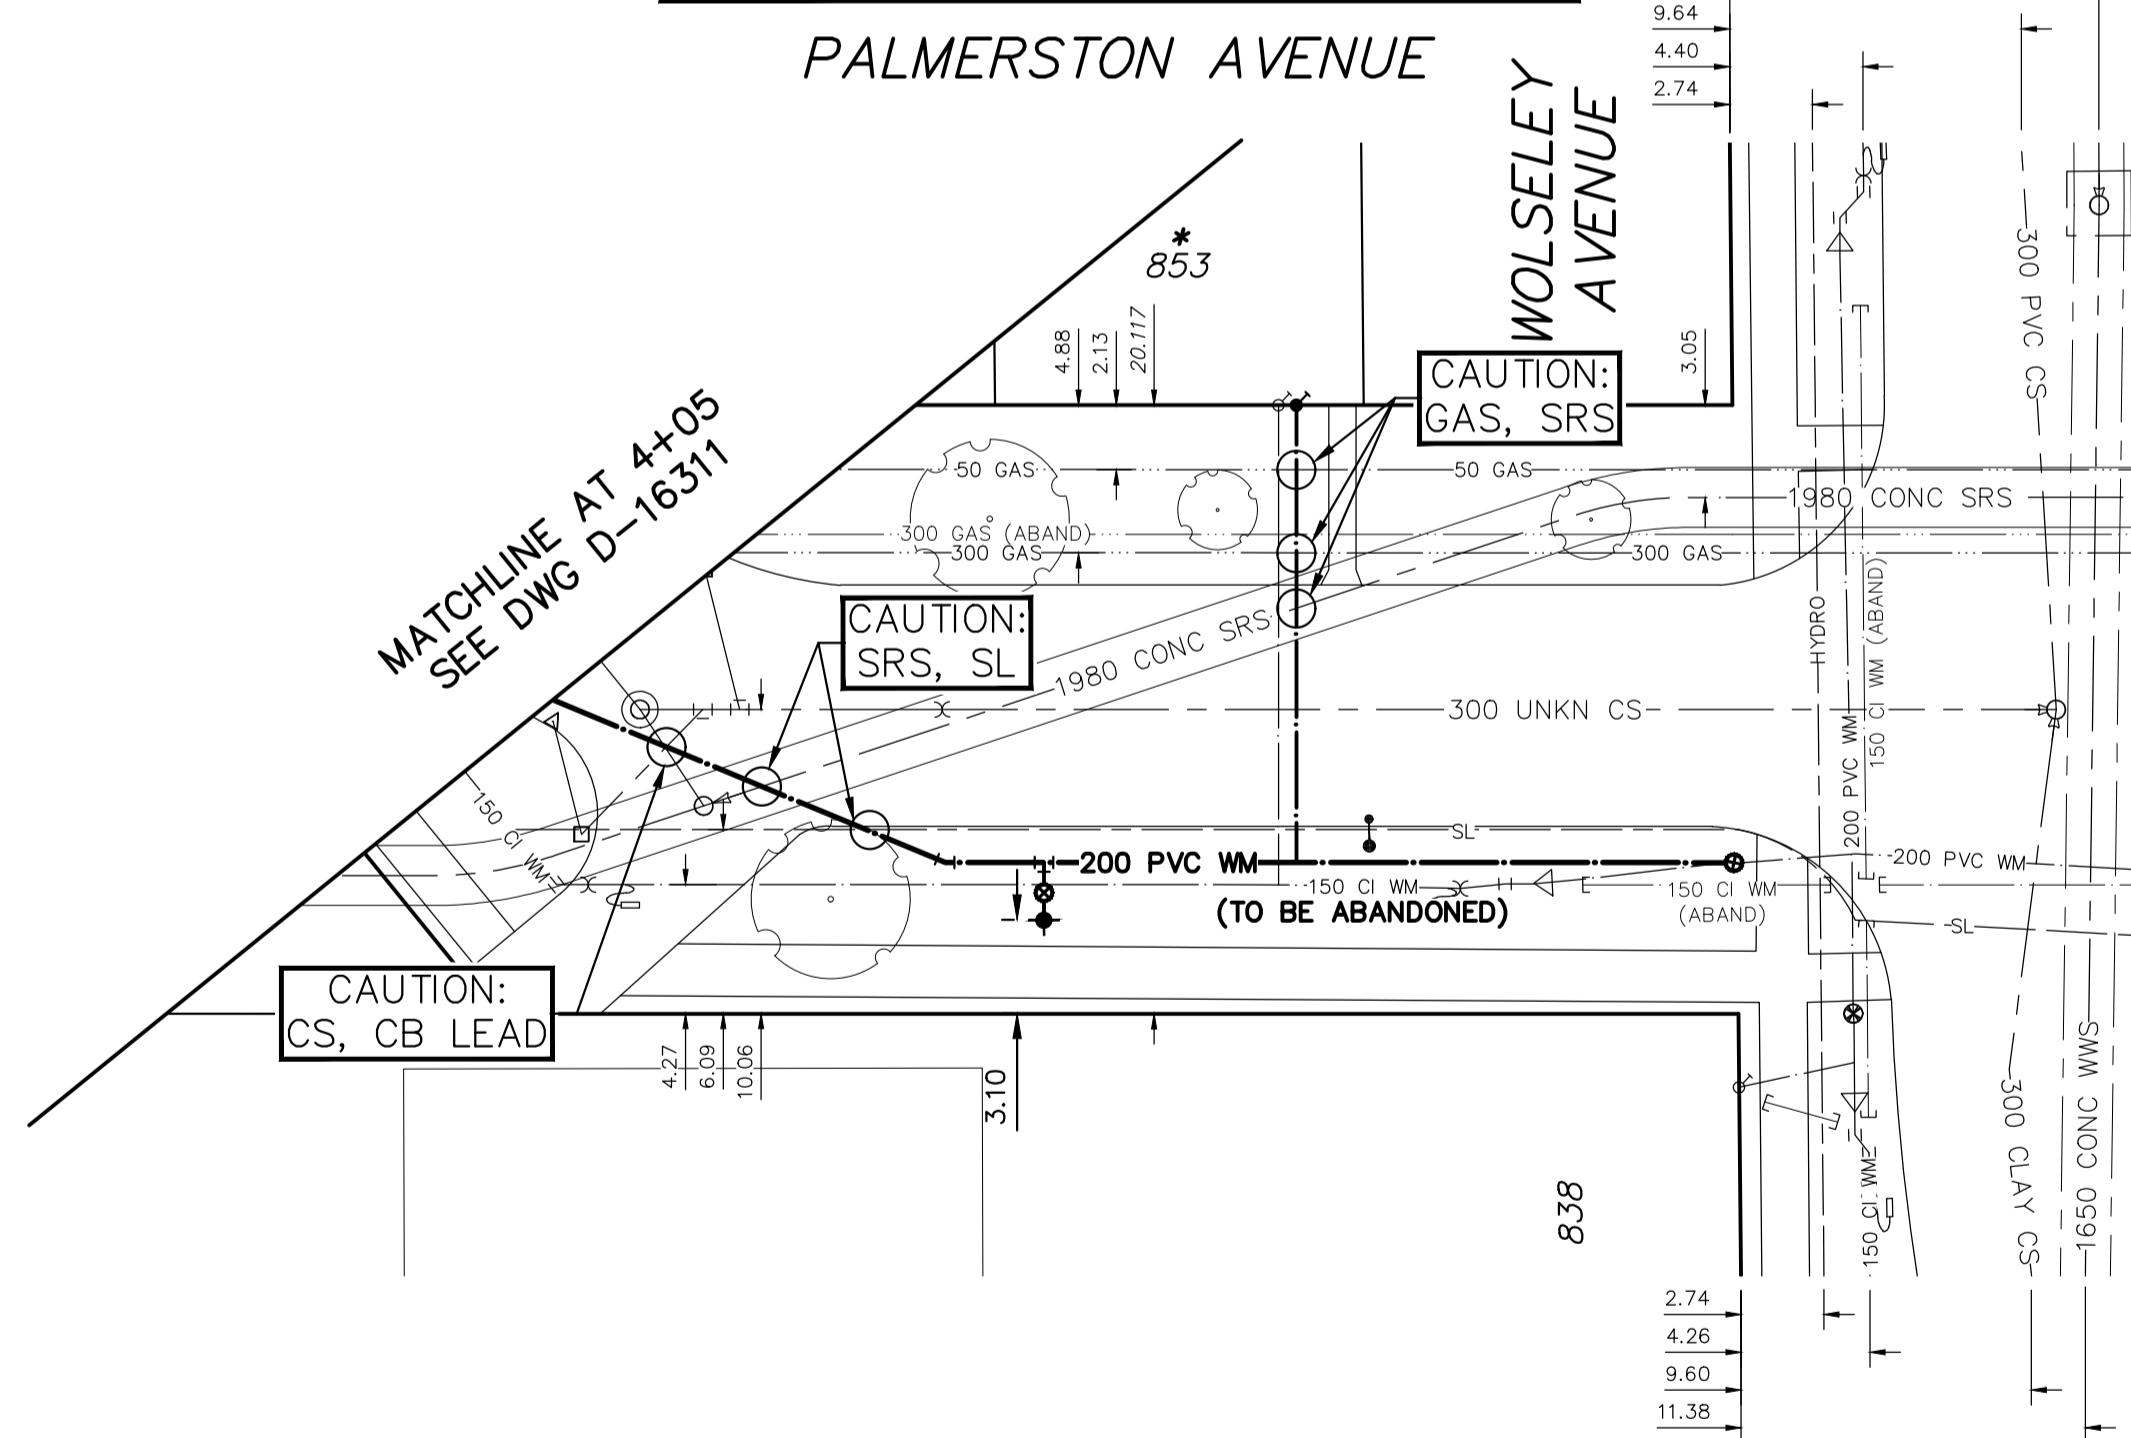

WATER SERVICE INFORMATION

ADDRESS	SIZE (mm) MATERIAL (STREET)	SIZE (mm) MATERIAL (PROP.)	SHORT & LONG MEASUREMENT	CORP. LOCATION	REMARKS
*853 PALMERSTON AVE RESIDENTIAL	12 LEAD	12 LEAD	2.5' SNL HSE 49' SSL WOLSELEY	OPP S/C	RENEW SERVICE

*SERVICES TO BE RENEWED TO R. ALL OTHERS TO BE RECONNECTED

CAUTION: CS, CB LEAD


CAUTION: SRS, SL

CAUTION: GAS, SRS

MATCHLINE AT 4+05 SEE DWG D-16311

ENGINEERS GEOSCIENTISTS MANITOBA
 Certificate of Authorization
 WSP Canada Inc.
 No. 5750

NOTE: ALL VALVES TO BE INSTALLED COUNTERCLOCKWISE TO CLOSE

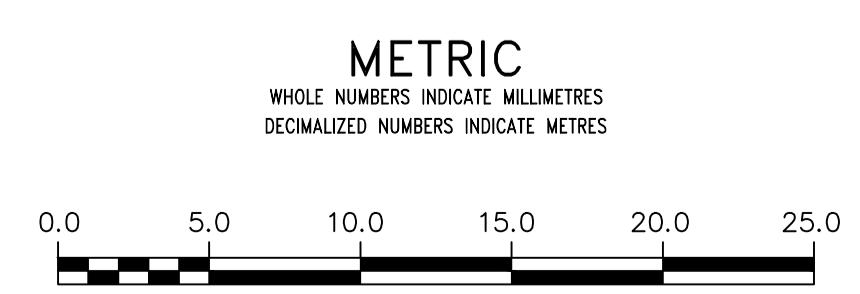

WARNING
 IF POWER EQUIPMENT OR EXPLOSIVES ARE TO BE USED FOR EXCAVATION ON THIS PROJECT THE CONTRACTOR MUST:
 1) NOTIFY THE GAS COMPANY OF THE PROPOSED LOCATION OF EXCAVATION.
 2) TAKE PRECAUTION TO AVOID DAMAGE TO GAS COMPANY INSTALLATIONS.
 SEE PROVINCIAL REGULATION 210/72 FOR DETAILS

LOCATION APPROVED UNDERGROUND STRUCTURES
 SUPV. U/G STRUCTURES COMMITTEE DATE
 NOTE:
 LOCATION OF UNDERGROUND STRUCTURES AS SHOWN ARE BASED ON THE BEST INFORMATION AVAILABLE BUT NO GUARANTEE IS GIVEN THAT ALL EXISTING UTILITIES ARE SHOWN OR THAT THE GIVEN LOCATIONS ARE EXACT. CONFIRMATION OF EXISTENCE AND EXACT LOCATION OF ALL SERVICES MUST BE OBTAINED FROM THE INDIVIDUAL UTILITIES BEFORE PROCEEDING WITH CONSTRUCTION.

B.M. ELEV.	NO.	REVISIONS	DATE	BY
	C	ISSUED FOR TENDER	06/04/22	K.G.
	B	DETAILED DESIGN SUBMISSION	01/04/22	K.G.
	A	PRELIMINARY DESIGN SUBMISSION	01/03/22	K.G.

wsp		1600 Buffalo Place Winnipeg, Manitoba R3T 6B8 Canada Phone: 204-477-6650 wsp.com	
DESIGNED BY	K.G.	CHECKED BY	S.M.
DRAWN BY	K.G.	APPROVED BY	S.M.
DATE	2022 04 06	RELEASED FOR CONSTRUCTION	DATE

ENGINEER'S SEAL
 CONSULTANT DRAWING NUMBER
 221-01146-00-07

THE CITY OF WINNIPEG
 WATER AND WASTE DEPARTMENT
 ENGINEERING DIVISION

2022 WATER MAIN RENEWALS – CONTRACT 9

PALMERSTON AVENUE
 39.5M SSL WOLSELEY AVENUE
 WOLSELEY AVENUE

SHEET 07 OF 07
 CITY DRAWING NUMBER
 D-16312