



5-2022 ADDENDUM 2

2022 LOCAL STREET RENEWAL PROGRAM – CHURCH AVENUE AND VARIOUS OTHER LOCATIONS

URGENT

**PLEASE FORWARD THIS DOCUMENT TO
WHOEVER IS IN POSSESSION OF THE
BID/PROPOSAL**

ISSUED: April 13, 2022
BY: Richard Weibel
TELEPHONE NO. 204 805-0104

**THIS ADDENDUM SHALL BE INCORPORATED
INTO THE BID/PROPOSAL AND SHALL FORM
A PART OF THE CONTRACT DOCUMENTS**

Template Version: Add 2021-03-05

Please note the following and attached changes, corrections, additions, deletions, information and/or instructions in connection with the Bid/Proposal, and be governed accordingly. Failure to acknowledge receipt of this Addendum in Paragraph 10 of Form A: Bid/Proposal may render your Bid/Proposal non-responsive.

PART E – SPECIFICATIONS

Add: E6.1(e) The Temporary Traffic Control Signage drawings are contained in Appendix 'D'.


APPENDICES

Add: **APPENDIX 'D' – TEMPORARY TRAFFIC CONTROL SIGNAGE DRAWINGS**


TEMPORARY TRAFFIC CONTROL SIGNAGE DRAWINGS FOR:

Church Avenue from Sinclair Street to Arlington Street
Forest Park Drive from Airlies Street North to Sinclair Street
Lansdowne Avenue from Salter Street to Main Street
Perth Avenue from Main Street to Scotia Street
Rupertsland Boulevard from Main Street to Jones Street
Semple Avenue from Salter Street to Main Street
Kingsbury Avenue from 56.5m West of Airlies Street North to Sinclair Street

TEMPORARY TRAFFIC SIGNAGE DETAIL 'A'

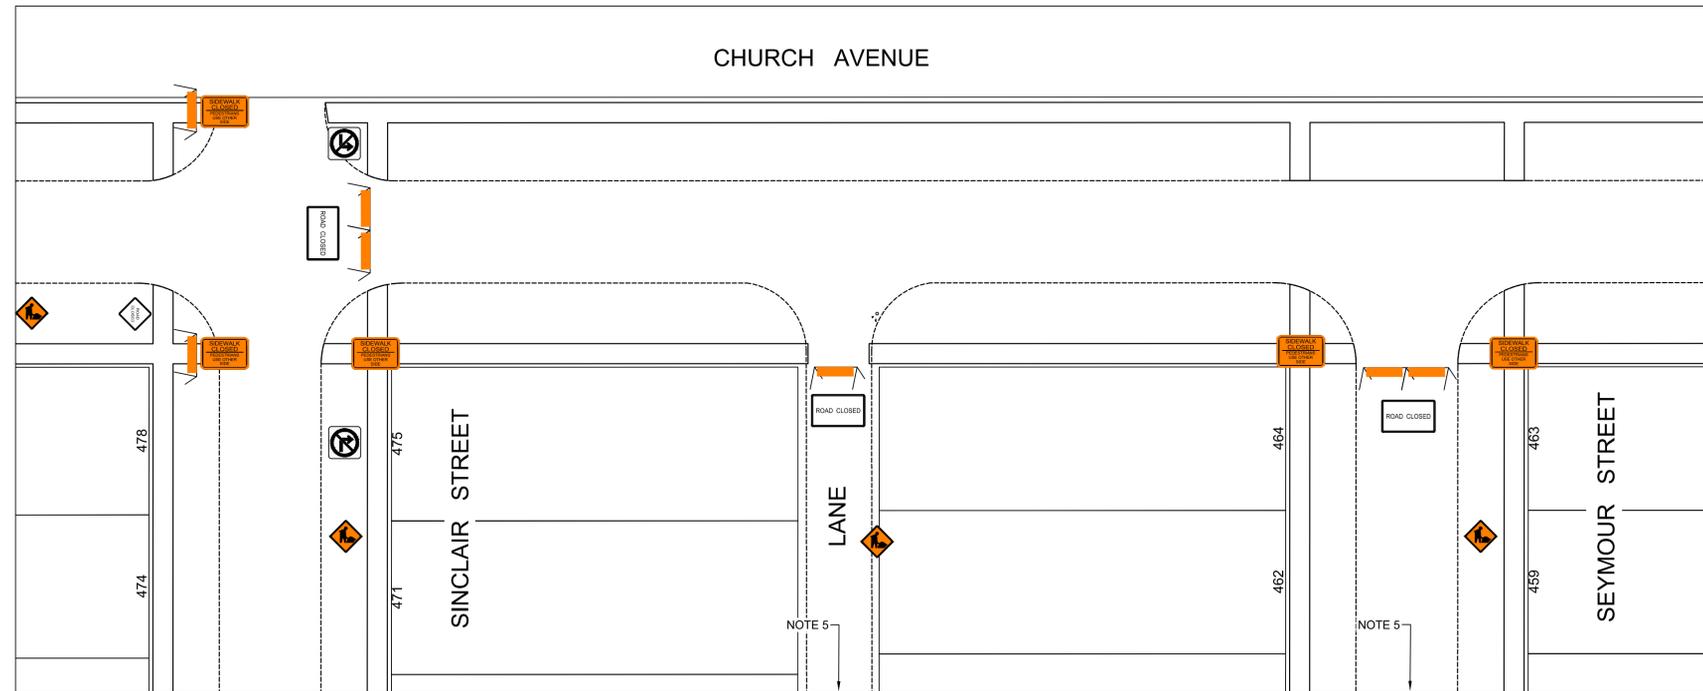

TEMPORARY TRAFFIC SIGNAGE DETAIL 'B'

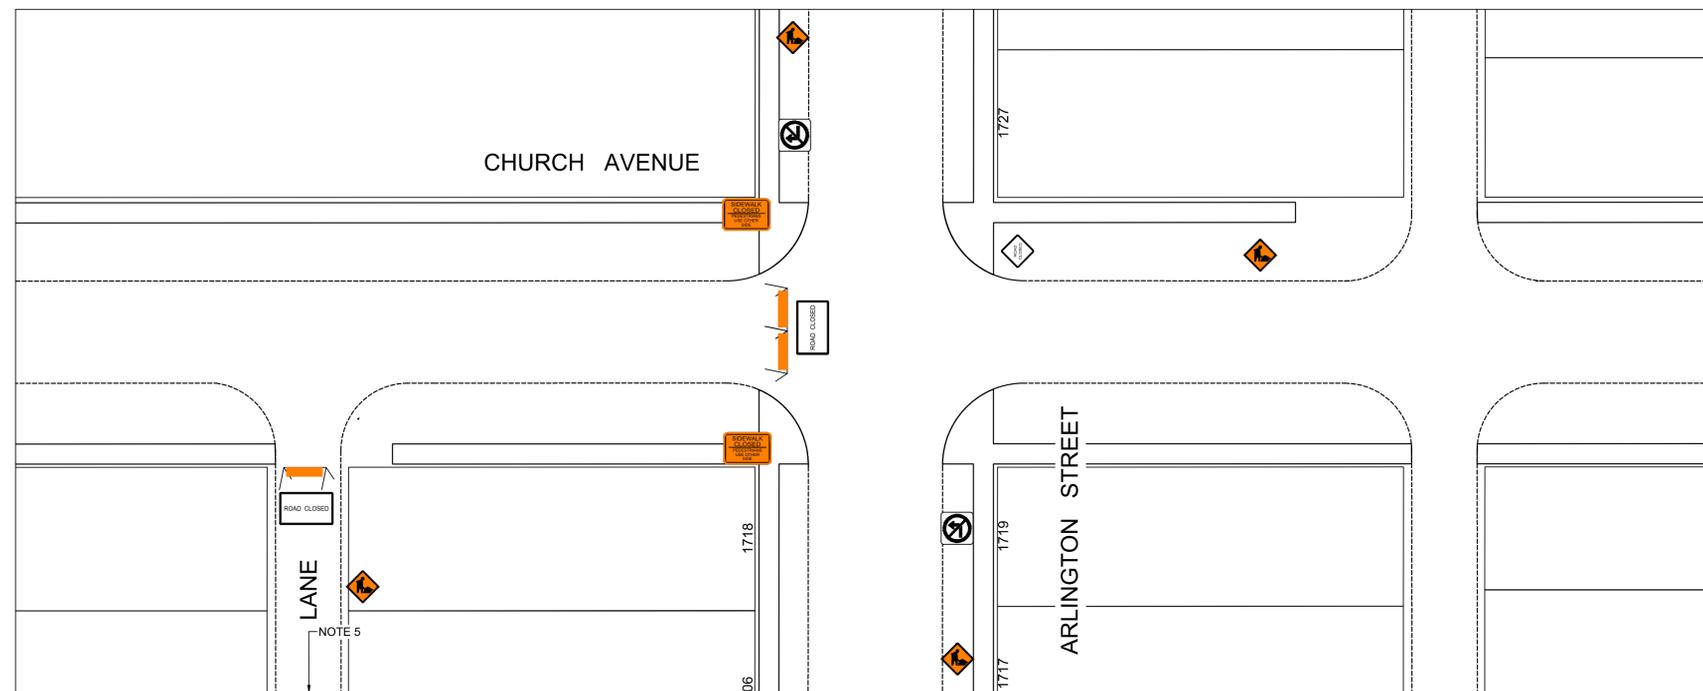

TRAFFIC SIGNAGE

- TC-2 ROADWORK
- BARRICADE
- SIDEWALK CLOSED
- RB-11 (L/R) TURN PROHIBITED
- C9 ROAD CLOSED
- WD-A54 ROAD CLOSED

NOTES:

1. ALL TRAFFIC SIGNAGE AND TEMPORARY TRAFFIC CONTROL TO CONFORM WITH THE LATEST REVISION OF THE CITY OF WINNIPEG MANUAL OF TEMPORARY TRAFFIC CONTROL ON CITY STREETS
2. CONTRACTOR SHALL MAINTAIN SAFE PEDESTRIAN ACCESS AND CROSSINGS. WHERE SIDEWALKS ARE LOCATED ON BOTH SIDES OF THE STREET, CONTRACTOR MUST MAINTAIN PEDESTRIAN ACCESS ON ONE SIDE AT ALL TIMES.
3. PARKING TO BE REMOVED AT TIME OF CONSTRUCTION.
4. CONTRACTOR SHALL MAINTAIN AT LEAST ONE EAST / WEST BOUND AND ONE NORTH / SOUTH BOUND CROSSING AT EACH INTERSECTIONS AT ALL TIMES.
5. SEYMOUR STREET AND LANES TO BE SIGNED "NO EXIT" AT MOUNTAIN AVENUE.
6. TC-2 ROADWORK SIGNAGE TO BE PLACED 50.0m IN ADVANCE OF CONSTRUCTION.


METRIC
WHOLE NUMBERS INDICATE MILLIMETERS
DECIMALIZED NUMBERS INDICATE METERS

PRELIMINARY
NOT TO BE USED FOR
CONSTRUCTION


TENDER NO. 5-2022

	THE CITY OF WINNIPEG PUBLIC WORKS DEPARTMENT
CHURCH AVENUE FROM SINCLAIR STREET TO ARLINGTON STREET CONCRETE RECONSTRUCTION TEMPORARY TRAFFIC SIGNAGE	
SHEET 1 OF 7	1


TEMPORARY TRAFFIC SIGNAGE DETAIL 'A'

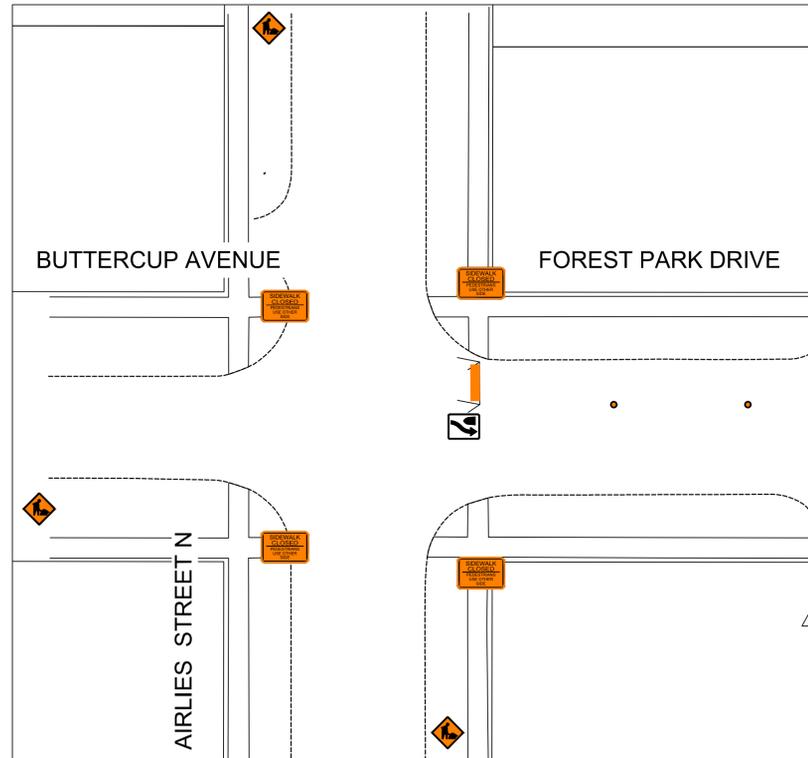

TEMPORARY TRAFFIC SIGNAGE DETAIL 'B'

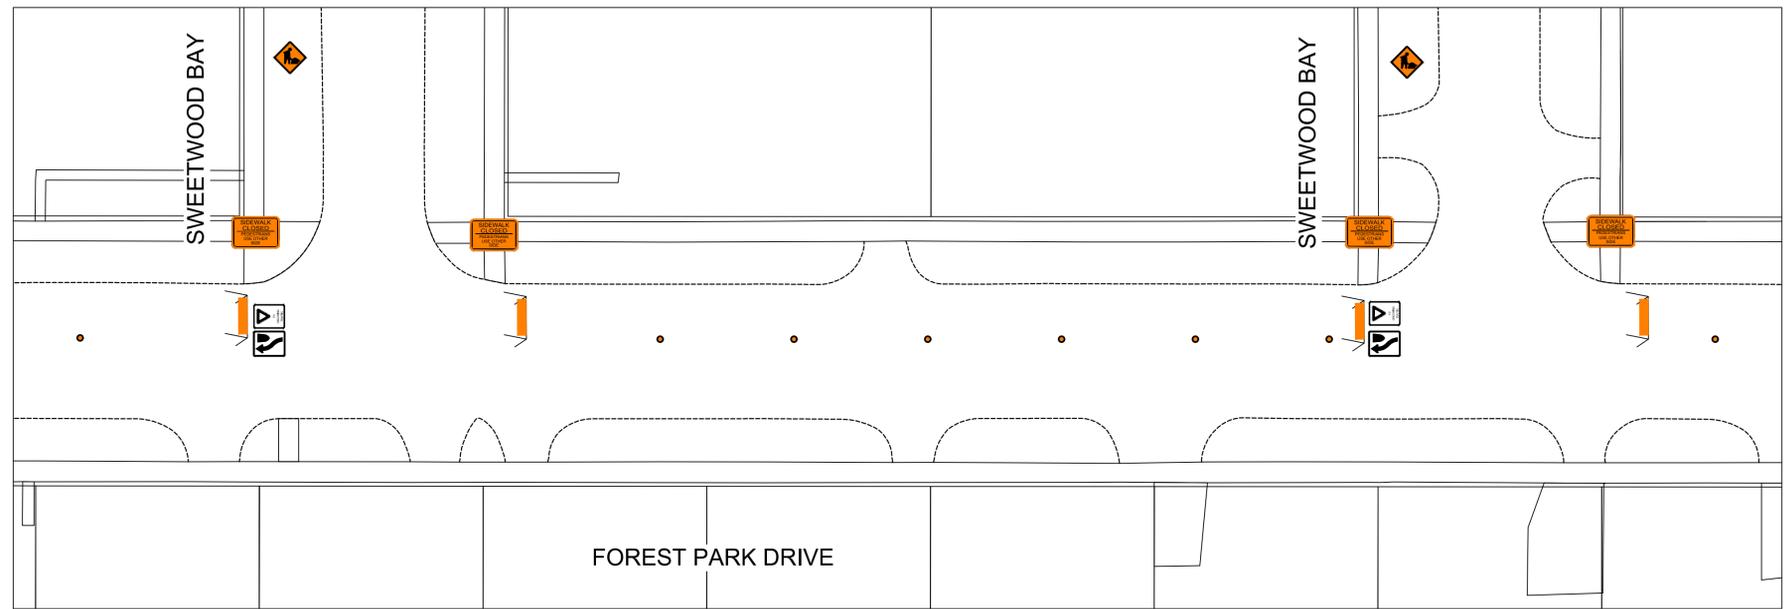

TEMPORARY TRAFFIC SIGNAGE DETAIL 'C'

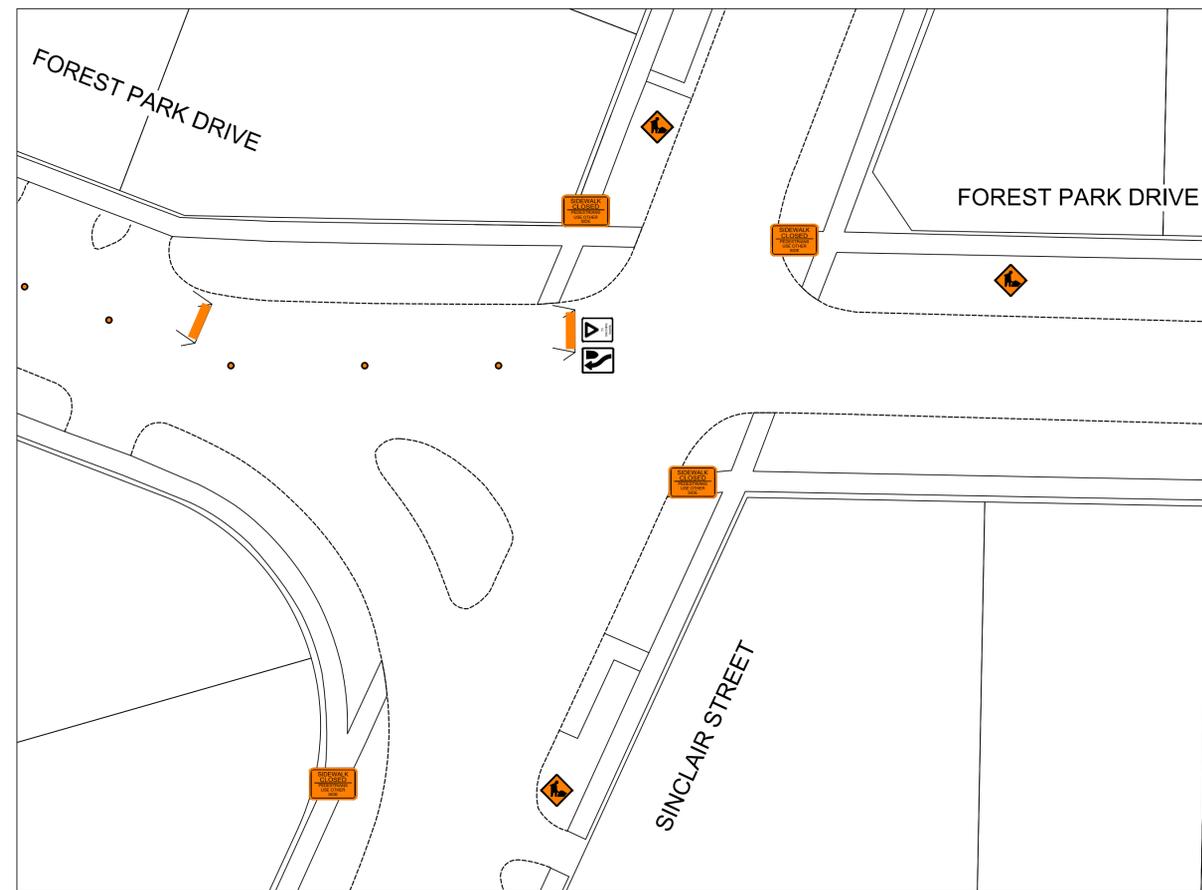

TRAFFIC SIGNAGE

- TC-2 ROADWORK
- BARRICADE
- SIDEWALK CLOSED
- POLY POST
- RB-25 (L/R) KEEP LEFT/RIGHT
- TC 17 YIELD TO ONCOMING TRAFFIC

NOTES:

1. ALL TRAFFIC SIGNAGE AND TEMPORARY TRAFFIC CONTROL TO CONFORM WITH THE LATEST REVISION OF THE CITY OF WINNIPEG MANUAL OF TEMPORARY TRAFFIC CONTROL ON CITY STREETS
2. CONTRACTOR SHALL MAINTAIN SAFE PEDESTRIAN ACCESS AND CROSSINGS, WHERE SIDEWALKS ARE LOCATED ON BOTH SIDES OF THE STREET, CONTRACTOR MUST MAINTAIN PEDESTRIAN ACCESS ON ONE SIDE AT ALL TIMES.
3. CONSTRUCTION IS TO BE COMPLETED LANE AT A TIME WITH TRAFFIC TO BE MAINTAINED IN BOTH DIRECTIONS. WHEN CONSTRUCTION IS COMPLETE IN THE FIRST LANE, TRAFFIC WILL BE MOVED TO THE COMPLETED LANE AND TRAFFIC CONTROL MIRRORED.
4. PARKING TO BE REMOVED AT TIME OF CONSTRUCTION.
5. CONTRACTOR SHALL MAINTAIN AT LEAST ONE EAST / WEST BOUND AND ONE NORTH / SOUTH BOUND CROSSING AT EACH INTERSECTIONS AT ALL TIMES.
6. TC-2 ROADWORK SIGNAGE TO BE PLACED 50.0m IN ADVANCE OF CONSTRUCTION.

METRIC
WHOLE NUMBERS INDICATE MILLIMETERS
DECIMALIZED NUMBERS INDICATE METERS

PRELIMINARY
NOT TO BE USED FOR
CONSTRUCTION

TENDER NO. 5-2022


THE CITY OF WINNIPEG
PUBLIC WORKS DEPARTMENT

FOREST PARK DRIVE
FROM AIRLIES STREET N TO SINCLAIR STREET
CONCRETE REHABILITATION AND ASPHALT OVERLAY
TEMPORARY TRAFFIC SIGNAGE


SHEET 2 OF 7

2


TEMPORARY TRAFFIC SIGNAGE DETAIL 'A'

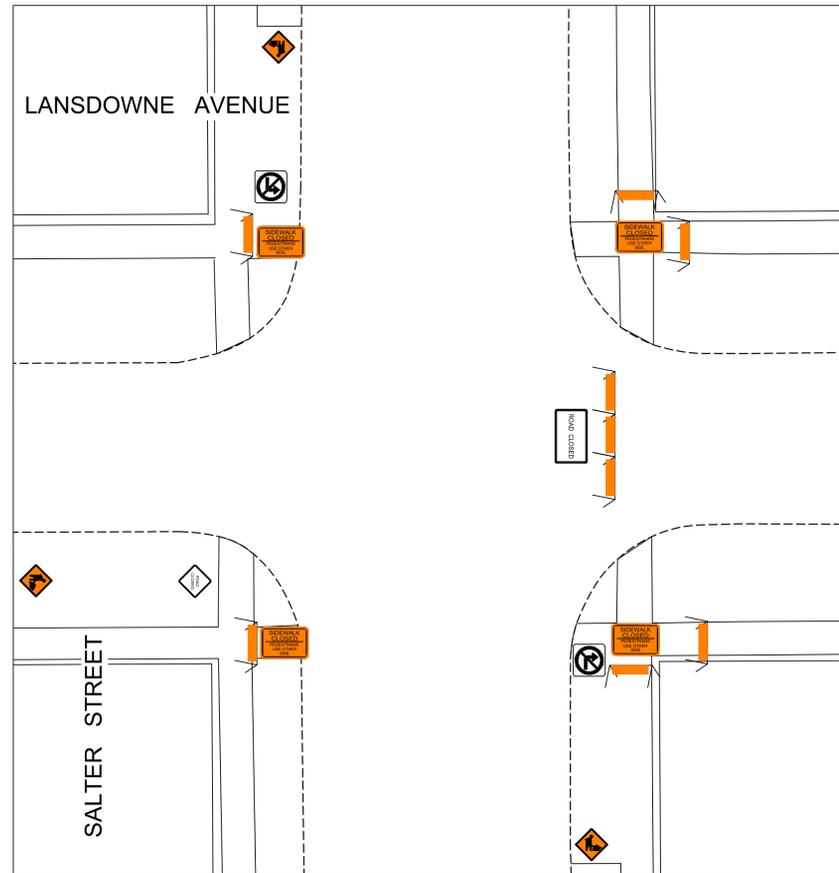

TEMPORARY TRAFFIC SIGNAGE DETAIL 'B'

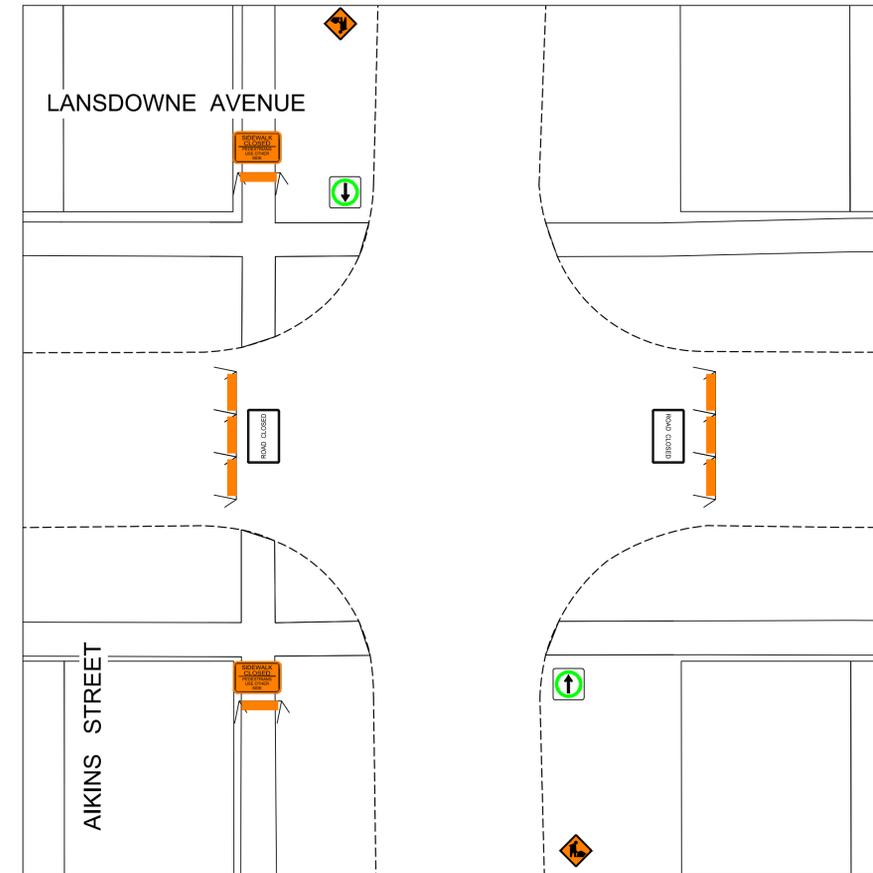

TEMPORARY TRAFFIC SIGNAGE DETAIL 'C'

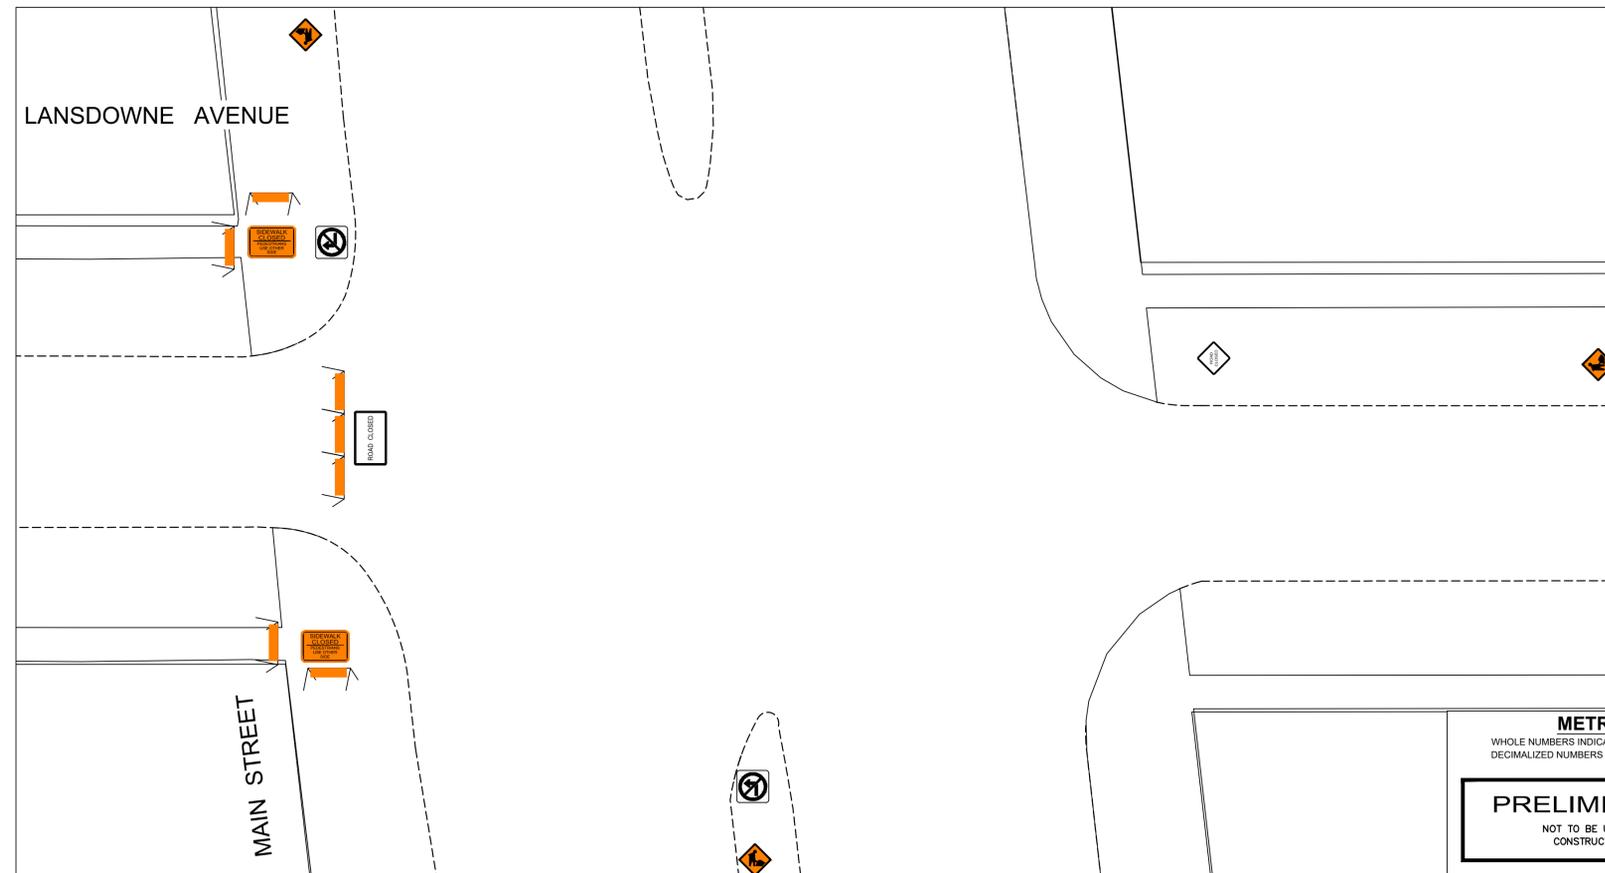

TRAFFIC SIGNAGE

- TC-2 ROADWORK
- BARRICADE
- SIDEWALK CLOSED
- RB-11 (L/R) TURN PROHIBITED
- C9 ROAD CLOSED
- WD-A54 ROAD CLOSED
- THROUGH ONLY

NOTES:

1. ALL TRAFFIC SIGNAGE AND TEMPORARY TRAFFIC CONTROL TO CONFORM WITH THE LATEST REVISION OF THE CITY OF WINNIPEG MANUAL OF TEMPORARY TRAFFIC CONTROL ON CITY STREETS
2. CONTRACTOR SHALL MAINTAIN SAFE PEDESTRIAN ACCESS AND CROSSINGS. WHERE SIDEWALKS ARE LOCATED ON BOTH SIDES OF THE STREET, CONTRACTOR MUST MAINTAIN PEDESTRIAN ACCESS ON ONE SIDE AT ALL TIMES.
3. CONSTRUCTION IS TO BE COMPLETED LANE AT A TIME WITH TRAFFIC TO BE MAINTAINED IN BOTH DIRECTIONS. WHEN CONSTRUCTION IS COMPLETE IN THE FIRST LANE, TRAFFIC WILL BE MOVED TO THE COMPLETED LANE AND TRAFFIC CONTROL MIRRORRED.
4. PARKING TO BE REMOVED AT TIME OF CONSTRUCTION.
5. CONTRACTOR SHALL MAINTAIN AT LEAST ONE EAST / WEST BOUND AND ONE NORTH / SOUTH BOUND CROSSING AT EACH INTERSECTION AT ALL TIMES.
6. TC-2 ROADWORK SIGNAGE TO BE PLACED 50.0m IN ADVANCE OF CONSTRUCTION.

METRIC
WHOLE NUMBERS INDICATE MILLIMETERS
DECIMALIZED NUMBERS INDICATE METERS

PRELIMINARY
NOT TO BE USED FOR
CONSTRUCTION

TENDER NO. 5-2022

THE CITY OF WINNIPEG
PUBLIC WORKS DEPARTMENT

LANSDOWNE AVENUE
FROM SALTER STREET TO MAIN STREET


ASPHALT RECONSTRUCTION
TEMPORARY TRAFFIC SIGNAGE

SHEET 3 OF 7


3




TEMPORARY TRAFFIC SIGNAGE DETAIL 'A'

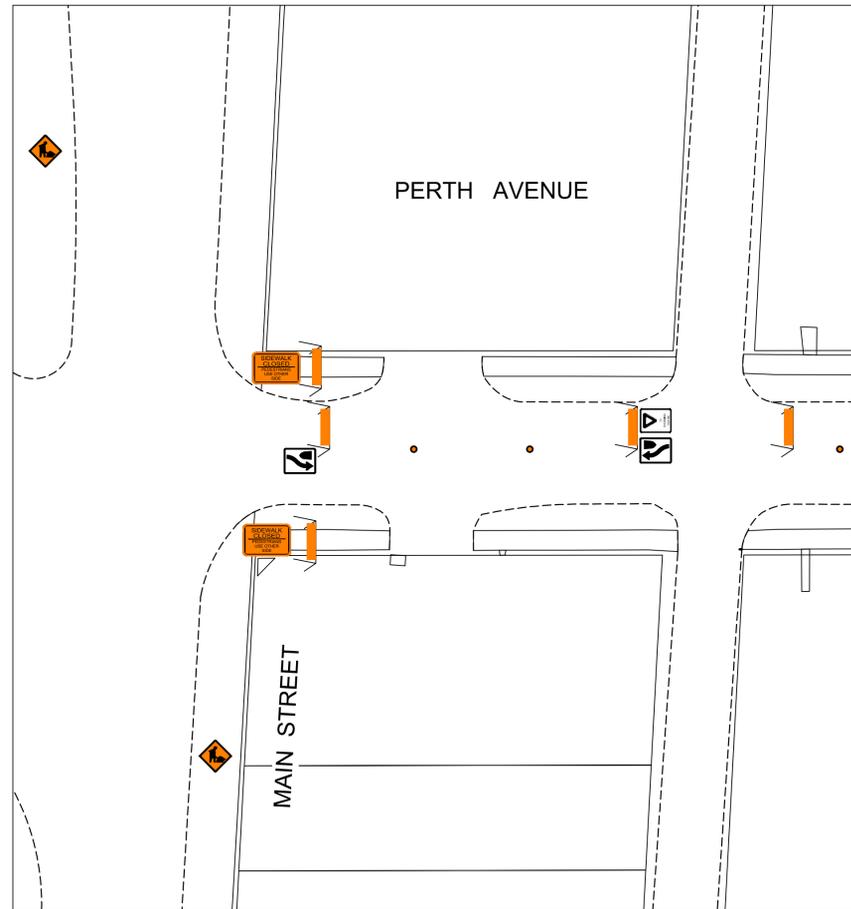

TEMPORARY TRAFFIC SIGNAGE DETAIL 'B'

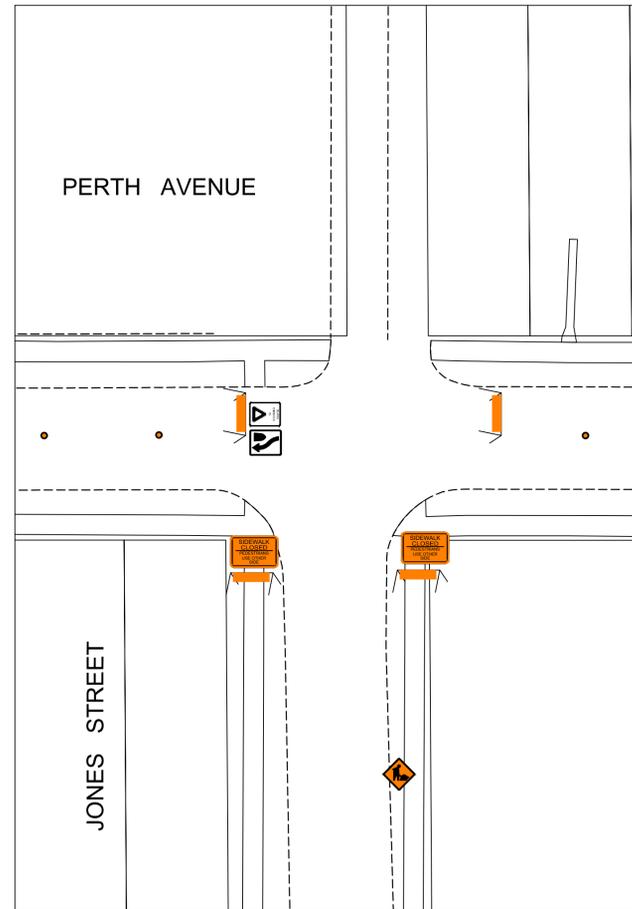

TEMPORARY TRAFFIC SIGNAGE DETAIL 'C'

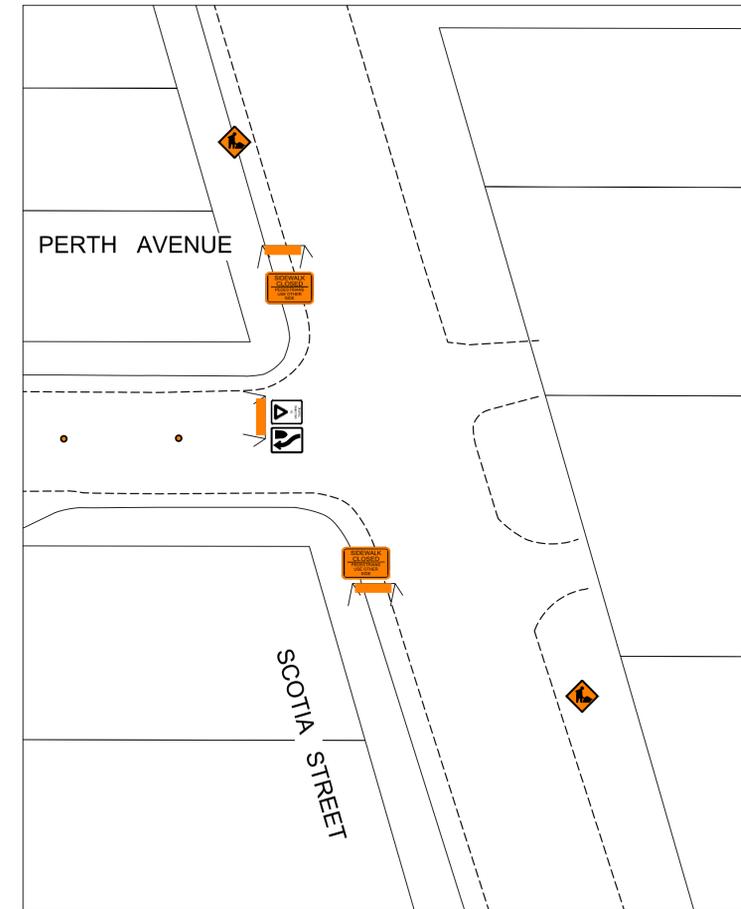

TRAFFIC SIGNAGE

- TC-2 ROADWORK
- BARRICADE
- SIDEWALK CLOSED
- POLY POST
- RB-25 (L/R) KEEP LEFT/RIGHT
- TC 17 YIELD TO ONCOMING TRAFFIC

NOTES:

1. ALL TRAFFIC SIGNAGE AND TEMPORARY TRAFFIC CONTROL TO CONFORM WITH THE LATEST REVISION OF THE CITY OF WINNIPEG MANUAL OF TEMPORARY TRAFFIC CONTROL ON CITY STREETS
2. CONTRACTOR SHALL MAINTAIN SAFE PEDESTRIAN ACCESS AND CROSSINGS. WHERE SIDEWALKS ARE LOCATED ON BOTH SIDES OF THE STREET, CONTRACTOR MUST MAINTAIN PEDESTRIAN ACCESS ON ONE SIDE AT ALL TIMES.
3. CONSTRUCTION IS TO BE COMPLETED LANE AT A TIME WITH TRAFFIC TO BE MAINTAINED IN BOTH DIRECTIONS. WHEN CONSTRUCTION IS COMPLETE IN THE FIRST LANE, TRAFFIC WILL BE MOVED TO THE COMPLETED LANE AND TRAFFIC CONTROL MIRRORED.
4. PARKING TO BE REMOVED AT TIME OF CONSTRUCTION.
5. CONTRACTOR SHALL MAINTAIN AT LEAST ONE EAST / WEST BOUND AND ONE NORTH / SOUTH BOUND PEDESTRIAN CROSSING AT EACH INTERSECTION AT ALL TIMES.
6. TC-2 ROADWORK SIGNAGE TO BE PLACED 50.0m IN ADVANCE OF CONSTRUCTION.


METRIC
WHOLE NUMBERS INDICATE MILLIMETERS
DECIMALIZED NUMBERS INDICATE METERS

PRELIMINARY
NOT TO BE USED FOR
CONSTRUCTION


TENDER NO. 5-2022

	<p>THE CITY OF WINNIPEG PUBLIC WORKS DEPARTMENT</p>	<p>SHEET 4 OF 7</p>
<p>PERTH AVENUE FROM MAIN STREET TO SCOTIA STREET CONCRETE REHABILITATION AND ASPHALT OVERLAY TEMPORARY TRAFFIC SIGNAGE</p>		<p>4</p>


TEMPORARY TRAFFIC SIGNAGE DETAIL 'A' STAGE 1

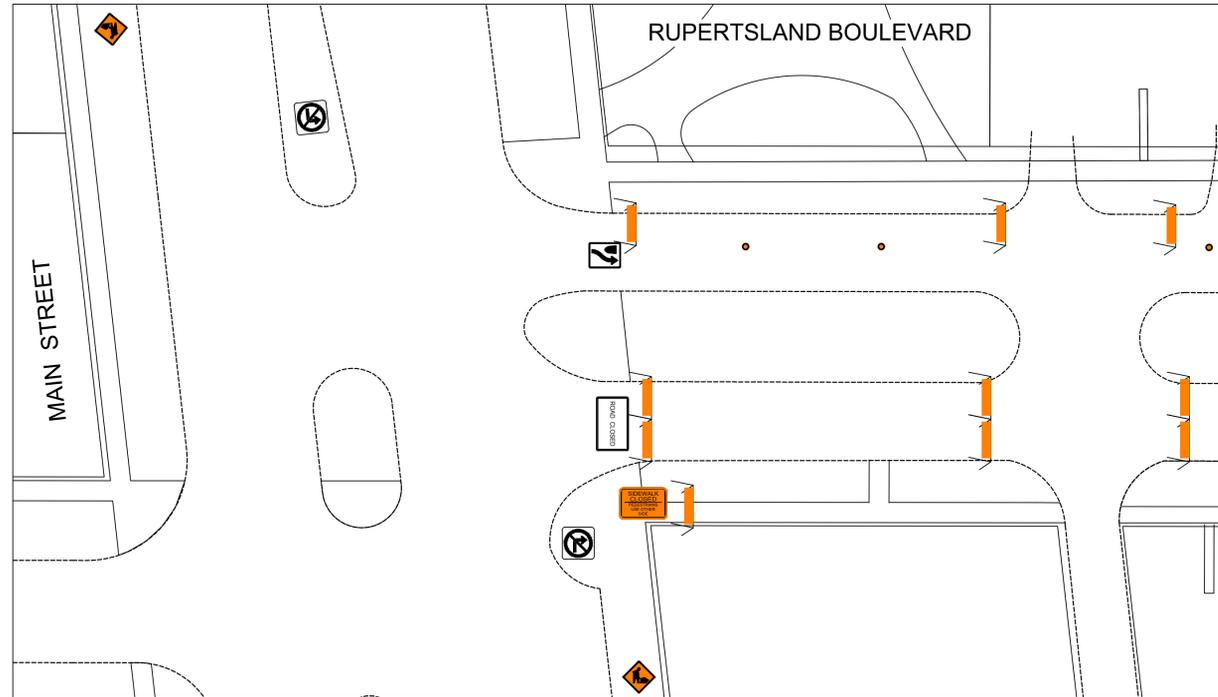


TEMPORARY TRAFFIC SIGNAGE DETAIL 'B' STAGE 1

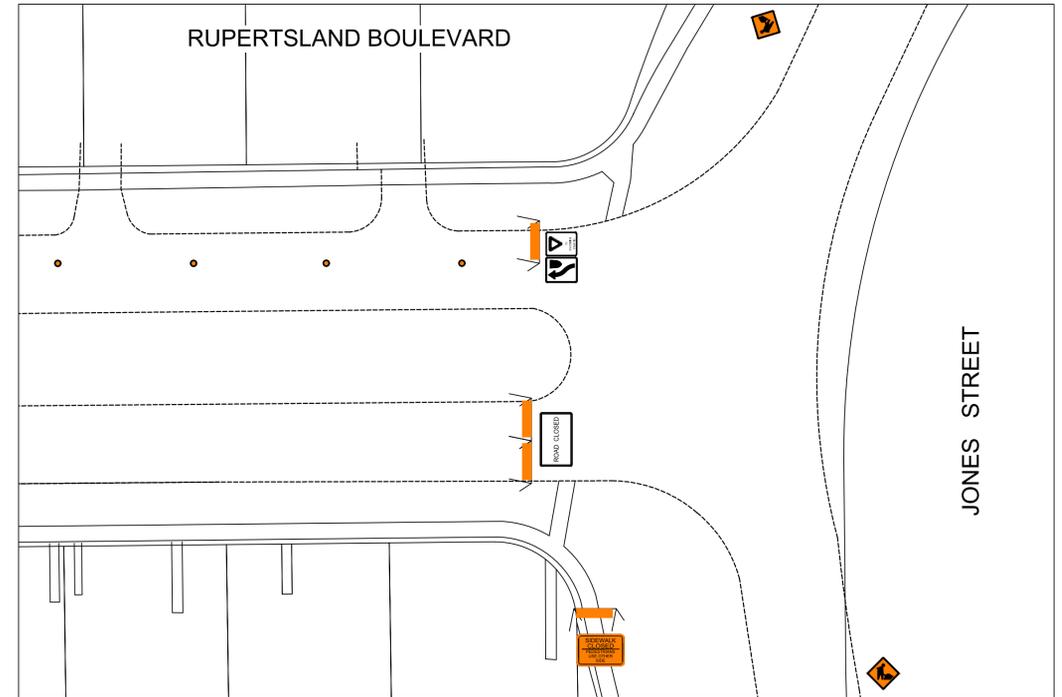

TEMPORARY TRAFFIC SIGNAGE DETAIL 'A' STAGE 2

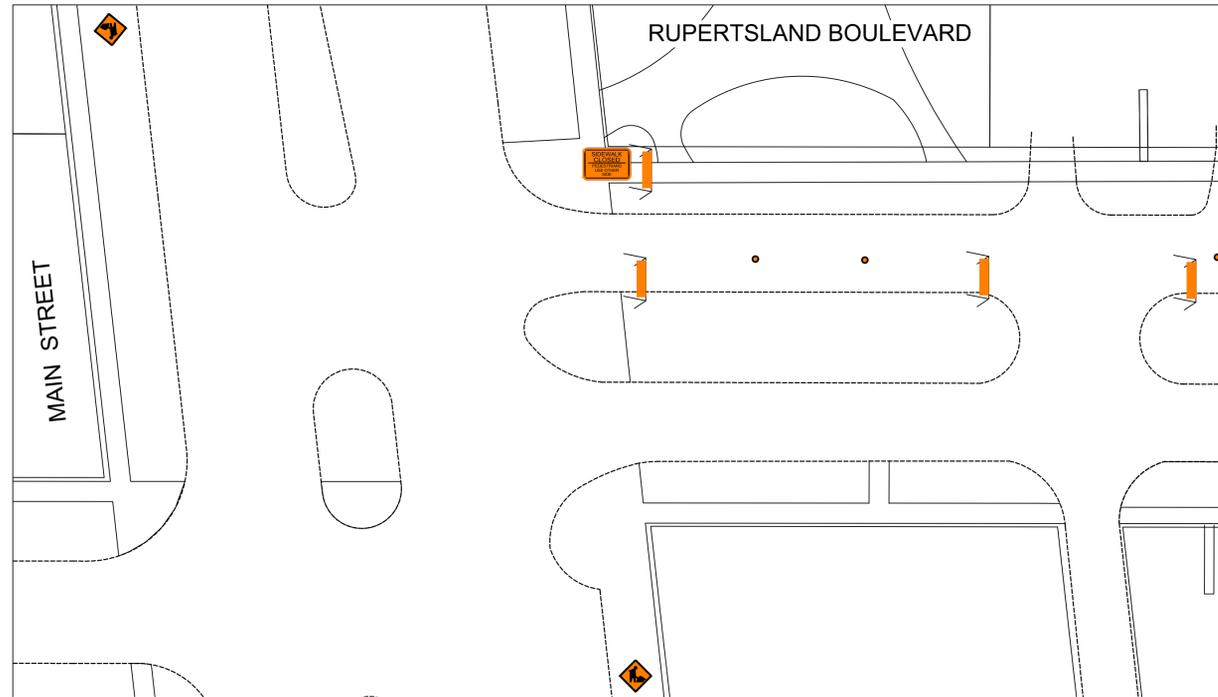

TEMPORARY TRAFFIC SIGNAGE DETAIL 'B' STAGE 2

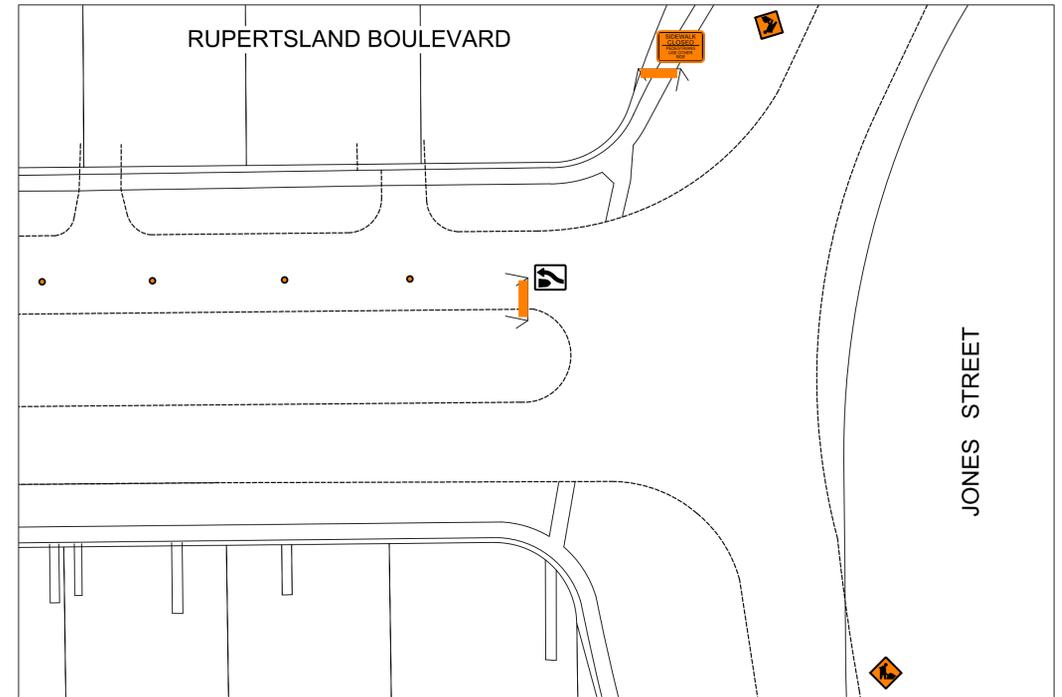

TRAFFIC SIGNAGE

TC-2 ROADWORK		C9 ROAD CLOSED	
BARRICADE		RB-25 (L/R) KEEP LEFT/RIGHT	
SIDEWALK CLOSED		RB-11 (L/R) TURN PROHIBITED	
POLY POST		TC-17 YIELD TO ONCOMING TRAFFIC	

NOTES:

1. ALL TRAFFIC SIGNAGE AND TEMPORARY TRAFFIC CONTROL TO CONFORM WITH THE LATEST REVISION OF THE CITY OF WINNIPEG MANUAL OF TEMPORARY TRAFFIC CONTROL ON CITY STREETS
2. CONTRACTOR SHALL MAINTAIN SAFE PEDESTRIAN ACCESS AND CROSSINGS, WHERE SIDEWALKS ARE LOCATED ON BOTH SIDES OF THE STREET, CONTRACTOR MUST MAINTAIN PEDESTRIAN ACCESS ON ONE SIDE AT ALL TIMES.
3. CONSTRUCTION IS TO BE COMPLETED LANE AT A TIME WITH TRAFFIC TO BE MAINTAINED IN BOTH DIRECTIONS. WHEN CONSTRUCTION IS COMPLETE IN THE FIRST LANE, TRAFFIC WILL BE MOVED TO THE COMPLETED LANE AND TRAFFIC CONTROL MIRRORED.
4. PARKING IS TO BE REMOVED AT TIME OF CONSTRUCTION.
5. CONTRACTOR SHALL MAINTAIN AT LEAST ONE EAST / WEST BOUND AND ONE NORTH / SOUTH BOUND CROSSING AT EACH INTERSECTIONS AT ALL TIMES.
6. TC-2 ROADWORK SIGNAGE TO BE PLACED 50.0m IN ADVANCE OF CONSTRUCTION.

METRIC
WHOLE NUMBERS INDICATE MILLIMETERS
DECIMALIZED NUMBERS INDICATE METERS


PRELIMINARY
NOT TO BE USED FOR
CONSTRUCTION

TENDER NO. 5-2022


<p>THE CITY OF WINNIPEG PUBLIC WORKS DEPARTMENT</p>	<p>RUPERTSLAND BLVD FROM MAIN STREET TO JONES STREET CONCRETE REHABILITATION AND ASPHALT OVERLAY TEMPORARY TRAFFIC SIGNAGE</p>	<p>SHEET 5 OF 7</p>
	<p>5</p>	




TEMPORARY TRAFFIC SIGNAGE DETAIL 'A'

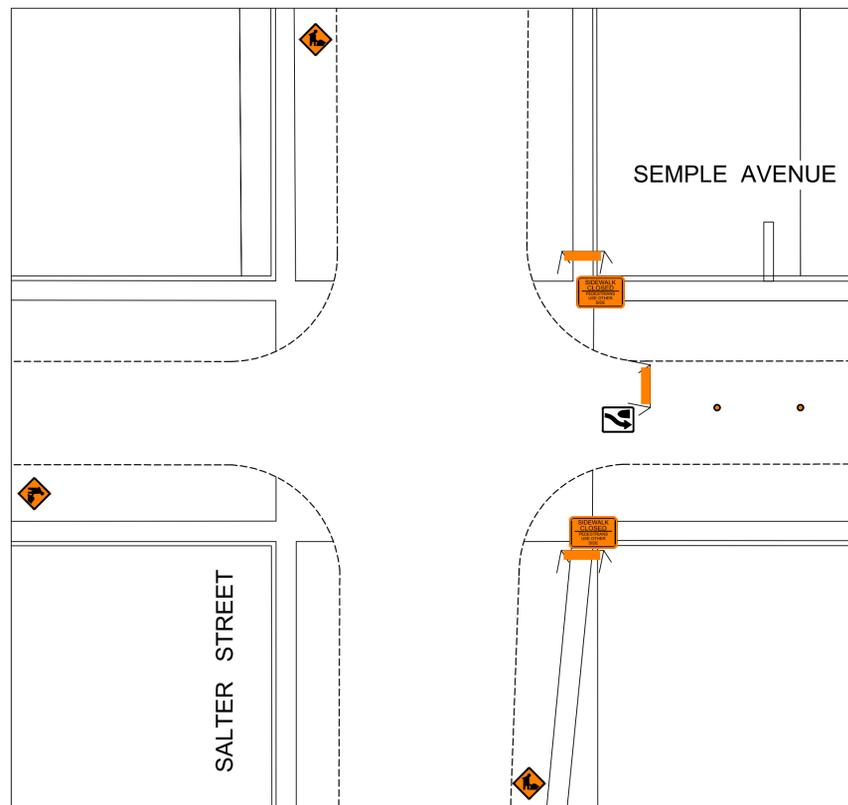

TEMPORARY TRAFFIC SIGNAGE DETAIL 'B'

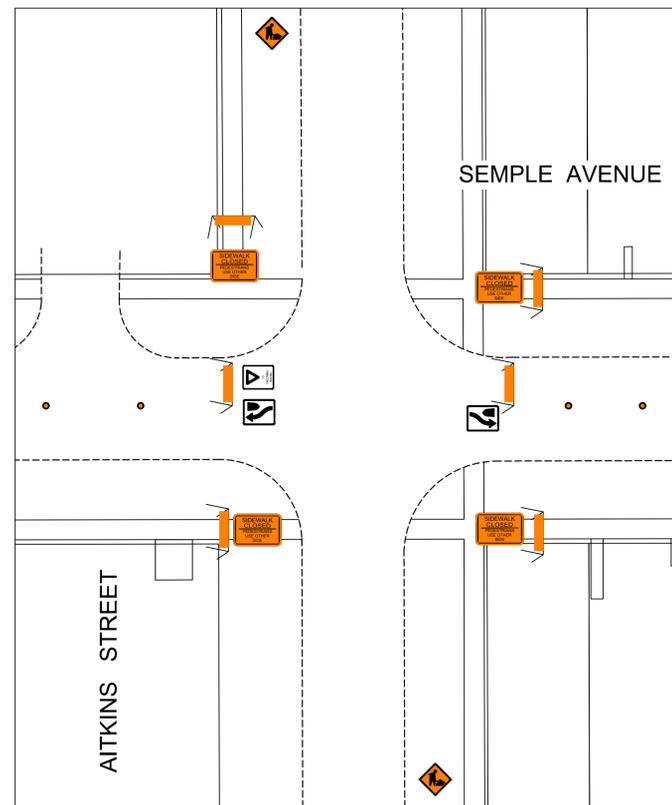

TEMPORARY TRAFFIC SIGNAGE DETAIL 'C'

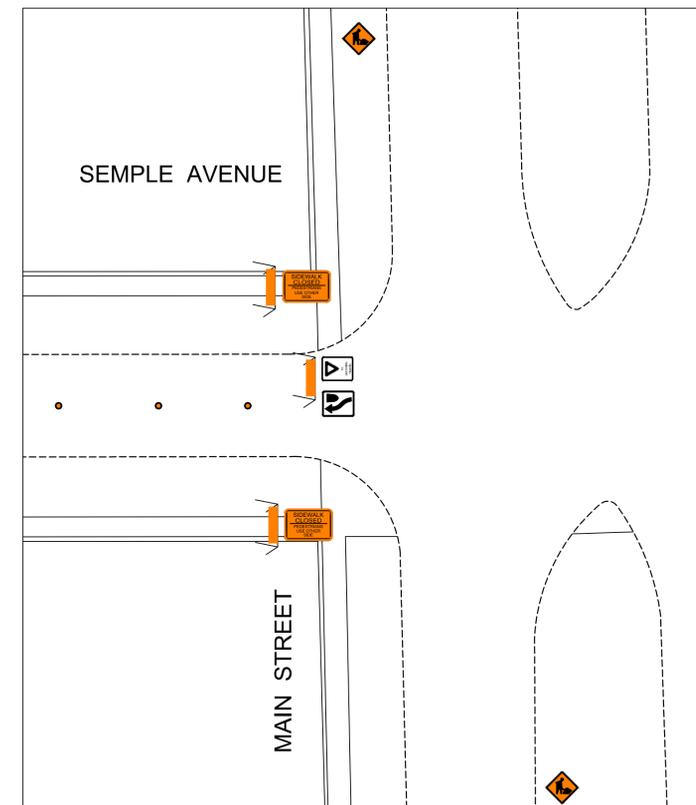

TRAFFIC SIGNAGE

- TC-2 ROADWORK 
- BARRICADE 
- SIDEWALK CLOSED 
- POLY POST 
- RB-25 (L/R) KEEP LEFT/RIGHT 
- TC 17 YIELD TO ONCOMING TRAFFIC 

NOTES:

1. ALL TRAFFIC SIGNAGE AND TEMPORARY TRAFFIC CONTROL TO CONFORM WITH THE LATEST REVISION OF THE CITY OF WINNIPEG MANUAL OF TEMPORARY TRAFFIC CONTROL ON CITY STREETS
2. CONTRACTOR SHALL MAINTAIN SAFE PEDESTRIAN ACCESS AND CROSSINGS. WHERE SIDEWALKS ARE LOCATED ON BOTH SIDES OF THE STREET, CONTRACTOR MUST MAINTAIN PEDESTRIAN ACCESS ON ONE SIDE AT ALL TIMES.
3. CONSTRUCTION IS TO BE COMPLETED LANE AT A TIME WITH TRAFFIC TO BE MAINTAINED IN BOTH DIRECTIONS. WHEN CONSTRUCTION IS COMPLETE IN THE FIRST LANE, TRAFFIC WILL BE MOVED TO THE COMPLETED LANE AND TRAFFIC CONTROL MIRRORED.
4. PARKING TO BE REMOVED AT TIME OF CONSTRUCTION.
5. CONTRACTOR SHALL MAINTAIN AT LEAST ONE EAST / WEST AND ONE NORTH / SOUTH PEDESTRIAN CROSSING AT EACH INTERSECTION AT ALL TIMES.
6. TC-2 ROADWORK SIGNAGE TO BE PLACED 50.0m IN ADVANCE OF CONSTRUCTION.

METRIC
WHOLE NUMBERS INDICATE MILLIMETERS
 DECIMALIZED NUMBERS INDICATE METERS


PRELIMINARY
NOT TO BE USED FOR
 CONSTRUCTION

TENDER NO. 5-2022


	THE CITY OF WINNIPEG PUBLIC WORKS DEPARTMENT
SEMPL AVENUE <small>FROM SALTER STREET TO MAIN STREET</small> CONCRETE REHABILITATION AND ASPHALT OVERLAY TEMPORARY TRAFFIC SIGNAGE	
<small>SHEET 6 OF 7</small>	6



TEMPORARY TRAFFIC SIGNAGE DETAIL 'A'

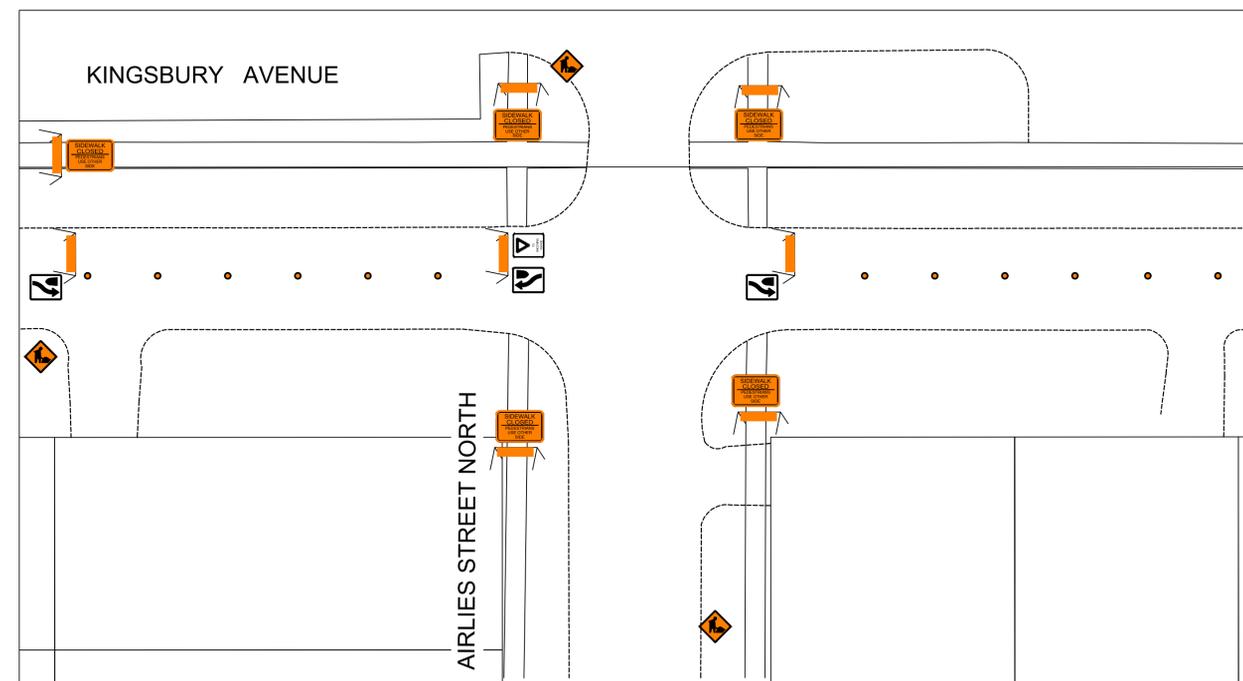

TEMPORARY TRAFFIC SIGNAGE DETAIL 'B'

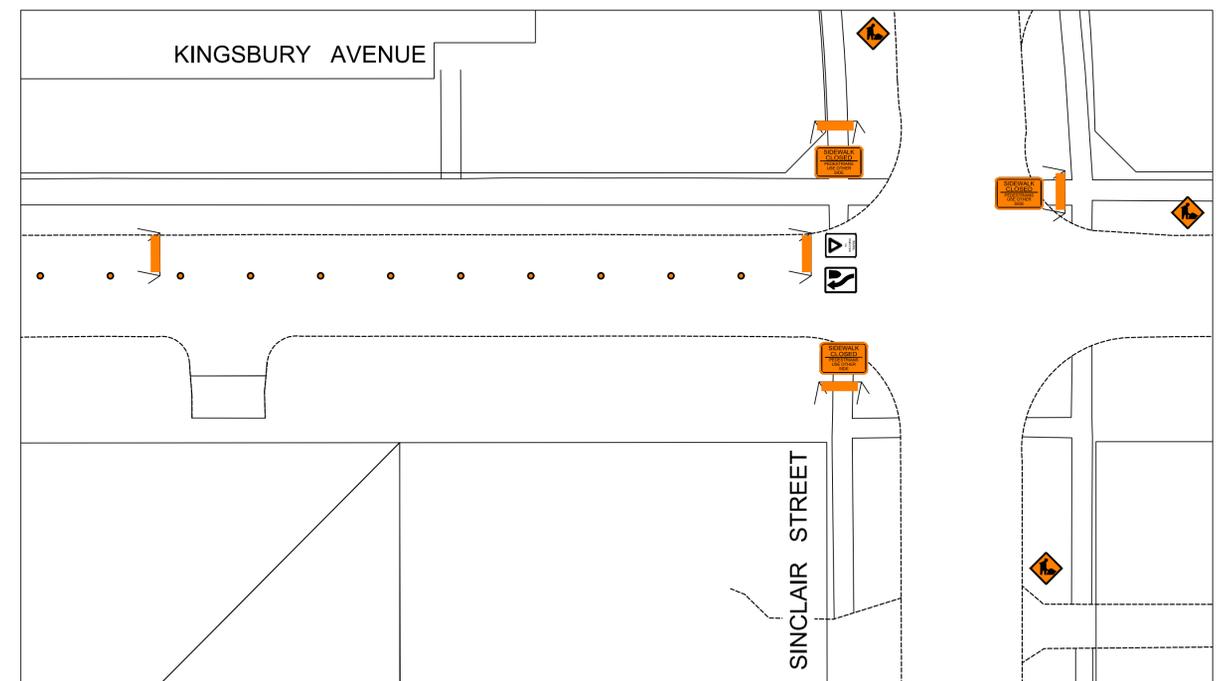

TRAFFIC SIGNAGE

- TC-2 ROADWORK
- BARRICADE
- SIDEWALK CLOSED
- POLY POST
- RB-25 (L/R) KEEP LEFT/RIGHT
- TC 17 YIELD TO ONCOMING TRAFFIC

NOTES:

1. ALL TRAFFIC SIGNAGE AND TEMPORARY TRAFFIC CONTROL TO CONFORM WITH THE LATEST REVISION OF THE CITY OF WINNIPEG MANUAL OF TEMPORARY TRAFFIC CONTROL ON CITY STREETS
2. CONTRACTOR SHALL MAINTAIN SAFE PEDESTRIAN ACCESS AND CROSSINGS. WHERE SIDEWALKS ARE LOCATED ON BOTH SIDES OF THE STREET, CONTRACTOR MUST MAINTAIN PEDESTRIAN ACCESS ON ONE SIDE AT ALL TIMES.
3. CONSTRUCTION IS TO BE COMPLETED LANE AT A TIME WITH TRAFFIC TO BE MAINTAINED IN BOTH DIRECTIONS. WHEN CONSTRUCTION IS COMPLETE IN THE FIRST LANE, TRAFFIC WILL BE MOVED TO THE COMPLETED LANE AND TRAFFIC CONTROL MIRRORED.
4. PARKING TO BE REMOVED AT TIME OF CONSTRUCTION.
5. CONTRACTOR SHALL MAINTAIN AT LEAST ONE EAST / WEST BOUND AND ONE NORTH / SOUTH BOUND PEDESTRIAN CROSSING AT EACH INTERSECTIONS AT ALL TIMES.
6. TC-2 ROADWORK SIGNAGE TO BE PLACED 50.0m IN ADVANCE OF CONSTRUCTION.

METRIC
WHOLE NUMBERS INDICATE MILLIMETERS
DECIMALIZED NUMBERS INDICATE METERS

PRELIMINARY
NOT TO BE USED FOR
CONSTRUCTION

TENDER NO. 5-2022

	THE CITY OF WINNIPEG PUBLIC WORKS DEPARTMENT	SHEET 7 OF 7
KINGSBURY AVENUE FROM 56.5m WEST OF AIRLIES STREET NORTH TO SINCLAIR STREET CONCRETE REHABILITATION AND ASPHALT OVERLAY TEMPORARY TRAFFIC SIGNAGE		7