
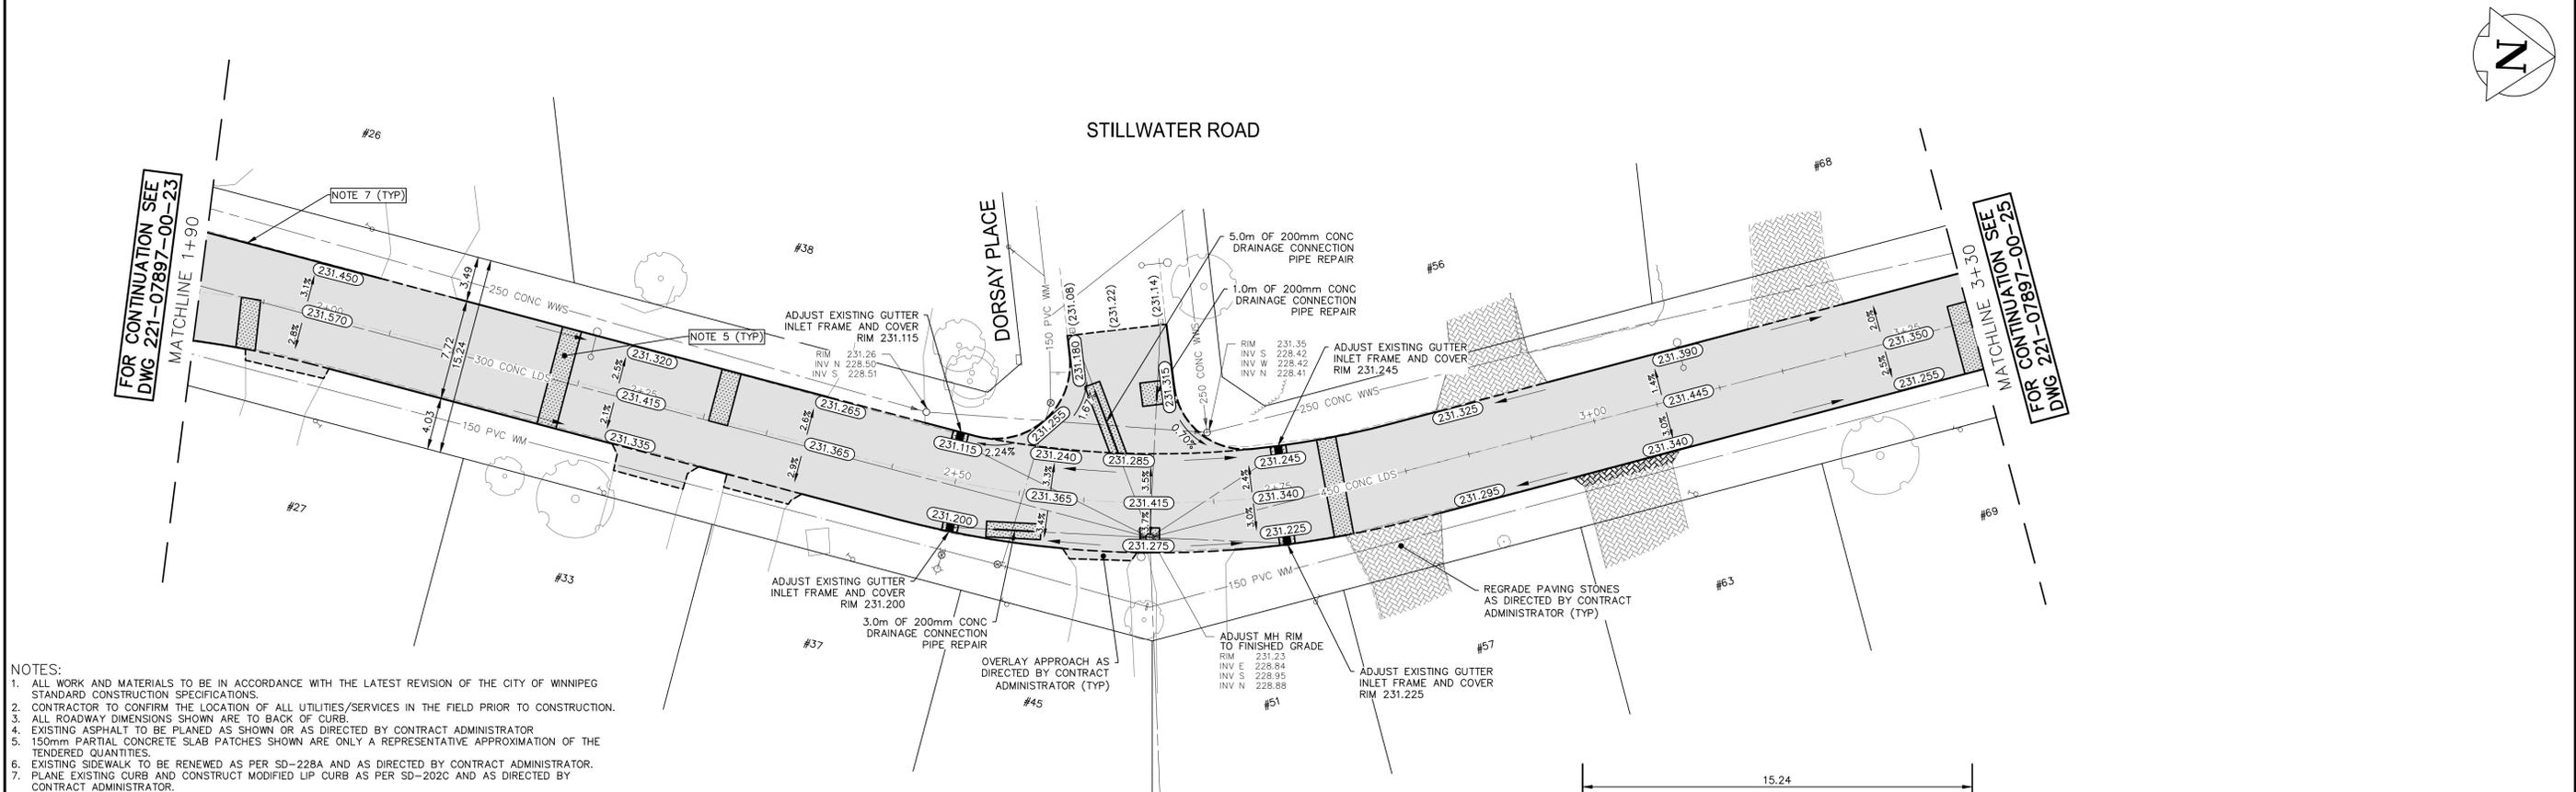


Feb 21, 2023 - 4:48pm P:\2022\221-07897-00 - 2023 Local Street Renewal 23-R-05\1.0 Tech_Prof_Serv\14.11 Hwy_Bridgs\14.11.06_Dwg\03_Work_Dwg\01\221-07897-00_Stillwater_Rd_Plan&Profile.dwg - tab:907-2022_Addendum_1_Drawing_221-07897-00-24-R1

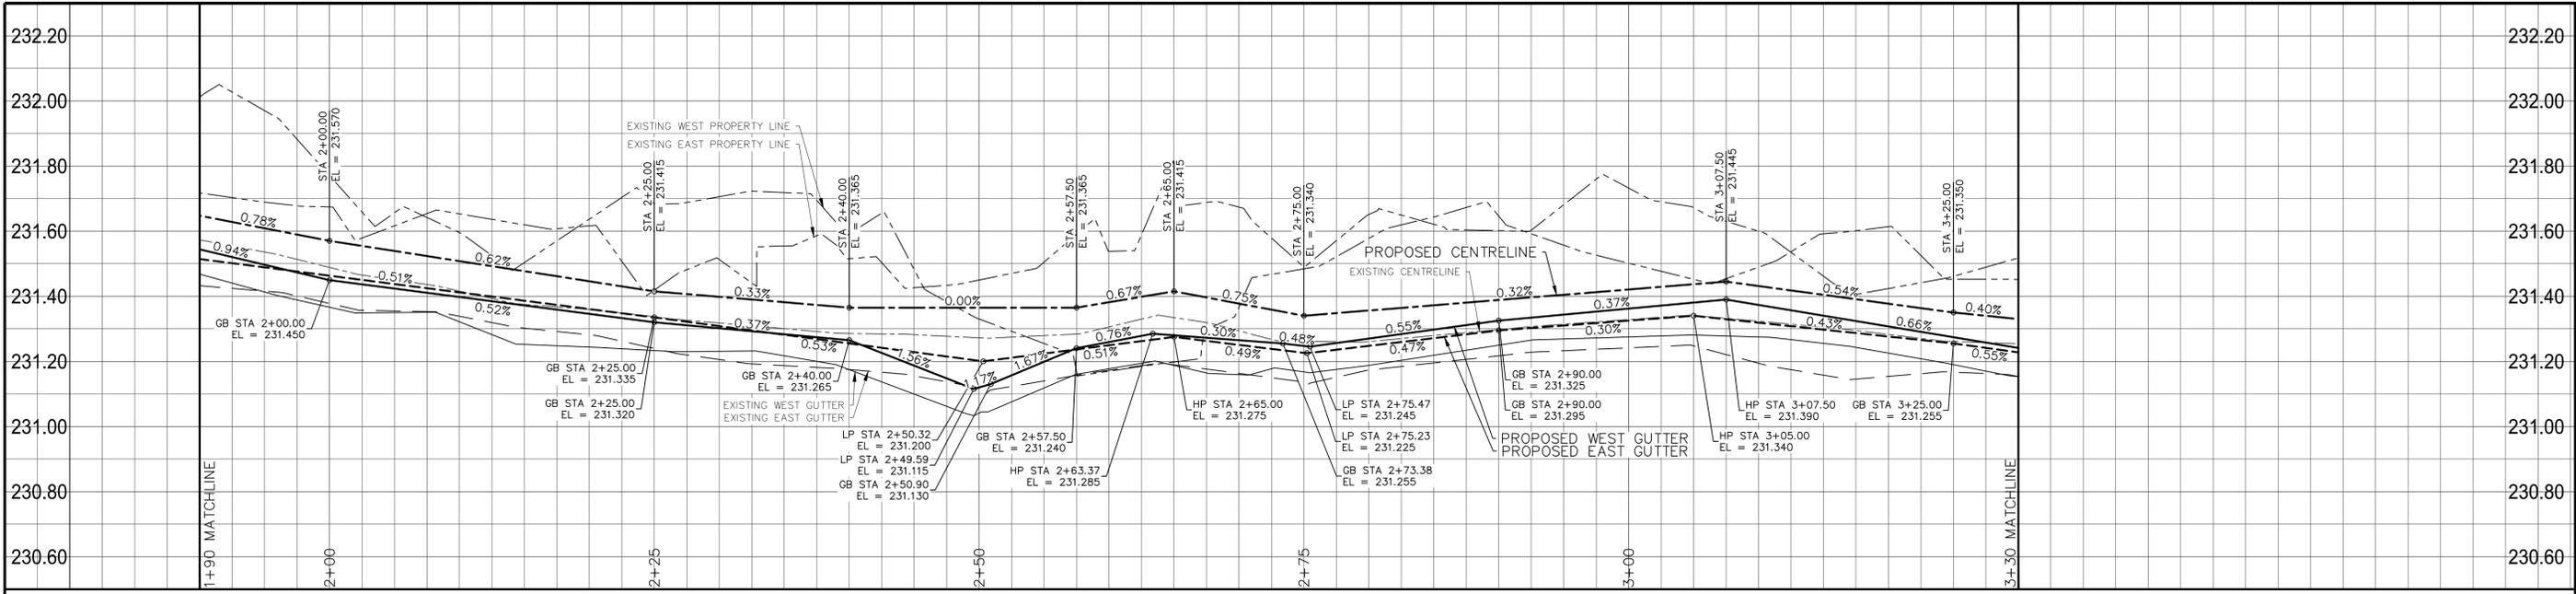

- NOTES:**
- ALL WORK AND MATERIALS TO BE IN ACCORDANCE WITH THE LATEST REVISION OF THE CITY OF WINNIPEG STANDARD CONSTRUCTION SPECIFICATIONS.
 - CONTRACTOR TO CONFIRM THE LOCATION OF ALL UTILITIES/SERVICES IN THE FIELD PRIOR TO CONSTRUCTION.
 - ALL ROADWAY DIMENSIONS SHOWN ARE TO BACK OF CURB.
 - EXISTING ASPHALT TO BE PLANED AS SHOWN OR AS DIRECTED BY CONTRACT ADMINISTRATOR.
 - 150mm PARTIAL CONCRETE SLAB PATCHES SHOWN ARE ONLY A REPRESENTATIVE APPROXIMATION OF THE TENDERED QUANTITIES.
 - EXISTING SIDEWALK TO BE RENEWED AS PER SD-228A AND AS DIRECTED BY CONTRACT ADMINISTRATOR.
 - PLANE EXISTING CURB AND CONSTRUCT MODIFIED LIP CURB AS PER SD-202C AND AS DIRECTED BY CONTRACT ADMINISTRATOR.
 - ALL PRIVATE WALKWAYS TO BE ADJUSTED TO NEW SIDEWALK OR TOP OF CURB ELEVATION, AS DIRECTED BY THE CONTRACT ADMINISTRATOR.
 - EXISTING LIP CURB AT PRIVATE APPROACHES TO BE RENEWED AS DIRECTED BY CONTRACT ADMINISTRATOR.
 - PAVEMENT REPAIR FABRIC TO BE INSTALLED AS SHOWN OR AS DIRECTED BY CONTRACT ADMINISTRATOR.
 - MODIFIED BARRIER CURB TO BE CONSTRUCTED AT ALL INTERSECTION RADII AND ALLEY RADII.
 - CONTRACTORS TO TAKE PRECAUTIONARY STEPS TO PROTECT EXISTING TREES WITHIN THE LIMITS OF CONSTRUCTION FROM DAMAGE FROM CONSTRUCTION ACTIVITIES AS OUTLINED IN THE SPECIFICATIONS.
 - LAMP STANDARDS, HYDRO POLES, AND ANCHORS THAT REQUIRE TEMPORARY SUPPORT, REMOVAL OR REPLACEMENT, TO BE DONE SO AT THE EXPENSE OF THE CONTRACTOR AS NECESSARY.
 - ALL BOULEVARDS TO BE SODDED UNLESS OTHERWISE NOTED.
 - ADJUST ALL WATER VALVES, HYDRANTS, MANHOLES, AND CATCH BASINS IN WORK AREA TO GRADE.

EXISTING	LEGEND-PLAN	PROPOSED	EXISTING	LEGEND-PROFILE	PROPOSED
---	WATER MAIN	---	---	---	---
---	LAND DRAINAGE SEWER	---	---	---	---
---	WASTE WATER SEWER	---	---	---	---
---	HYDRO	---	---	---	---
---	BELL/MTS	---	---	---	---
---	SIGNALS	---	---	---	---
---	MANHOLE	---	---	---	---
---	CATCH BASIN	---	---	---	---
---	CURB INLET	---	---	---	---
---	UTILITIES ADJUSTED	---	---	---	---
---	PLUG	---	---	---	---
---	HYDRANT	---	---	---	---
---	VALVE	---	---	---	---
---	CURB STOP	---	---	---	---
---	GROUND GRADE	---	---	---	---
---	PAVEMENT GRADE	---	---	---	---
---	ANCHOR	---	---	---	---
---	#111 CIVIC ADDRESS	---	---	---	---
---	EXISTING	---	---	---	---

LOCATIONS APPROVED UNDERGROUND STRUCTURES		G.M. ELEV.	
SIGNED BY:	DATE:	7	
SUPV UG STRUCTURES		6	
		5	
		4	
		3	
		2	
		1	
		0	
		NO.	REVISIONS

wsp

DESIGNED BY: R.H. CHECKED BY: R.H.
 DRAWN BY: N.T. APPROVED BY: S.M.

HOR. SCALE: 1:250
 VERTICAL: 1:10

DATE: SEPTEMBER 2022

WSP Canada Inc.
 1600 Buffalo Place
 Winnipeg, MB R3T 6B8
 t. 204.477.6650
 f. 204.474.2864
 www.wsp.com

ENGINEER'S SEAL

S.C. MINY
 MEMBER
 PROFESSIONAL ENGINEER

2023-02-23

CONSULTANT ACAD DWG. NO.
 221-07897-00-24

THE CITY OF WINNIPEG
 PUBLIC WORKS DEPARTMENT
 ENGINEERING SERVICES DIVISION

2023 LOCAL STREET RENEWALS

STILLWATER ROAD

MAJOR REHABILITATION
 STA. 1+90 TO STA. 3+30

CITY DRAWING NUMBER
 SHEET 24 OF 31

TENDER NO.
 907-2022

METRIC

WHOLE NUMBERS INDICATE MILLIMETRES
 DECIMALIZED NUMBERS INDICATE METRES

ENGINEERS GEOSCIENTISTS MANITOBA

Certificate of Authorization
 WSP Canada Inc.
 No. 5750

FOR TENDER PURPOSES ONLY
 NOT FOR CONSTRUCTION

