


RUE LA BARRIERE FROM DE LEGLISE TO ST TERESE SCALE = 1:250

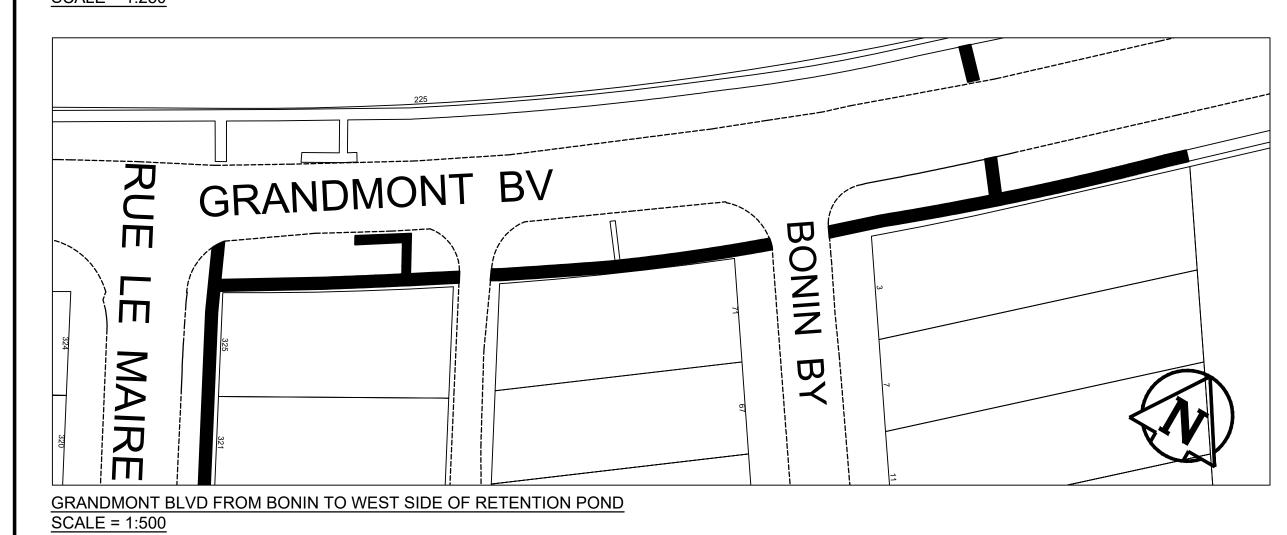

SIDEWALK RENEWAL:

GENERAL NOTES

- A. PAVEMENT DIMENSIONS ARE TO BACK OF CURB
- B. ALL CURB RADII UNDER 15.0m SHALL BE MODIFIED C. CONTRACTOR TO CONFIRM THE LOCATION OF ALL UTILITIES/SERVICES IN THE FIELD PRIOR TO CONSTRUCTION
- D. USE EXTREME CAUTION WHEN WORKING ABOVE UTILITY VAULTS
- E. CONTRACTOR TO TAKE PRECAUTIONARY STEPS TO PROTECT EXISTING
- TREES WITHIN THE CONSTRUCTION LIMITS AS PER CW 1140 F. CURB REPLACEMENT AS DIRECTED BY CONTRACT ADMINISTRATOR
- G. GARBAGE/RECYCLING BINS TO BE REMOVED AND REPLACED BY OTHERS H. ADJUST CURB STOPS AND WATER VALVES TO GRADE
- I. SIDEWALK REPAIRS SHOWN ARE ONLY A REPRESENTATIVE SAMPLE OF THE
- TENDER QUANTITIES. RENEW SIDEWALK AS DIRECTED BY CONTRACT ADMINISTRATOR.
- J. DETECTABLE WARNING TILES WILL BE INSTALLED AS DIRECTED BY THE CONTRACT ADMINISTRATOR

ISSUED FOR TENDER

NOT TO BE USED FOR CONSTRUCTION

METRIC WHOLE NUMBERS INDICATE MILLIMETERS DECIMALIZED NUMBERS INDICATE METERS

TENDER NO. 11-2023

-	HYDRANT	+		LDS/WWS			CONCRETE		LOCATION APPROVED
8	VALVE	•		WATERMAIN			CONCRETE SIDEWALK		UNDERGROUND STRUCTURES
Q	CURB STOP	•		GAS	— …—		ASPHALT		SINDERCROSING STREET STREET
0	MANHOLE	•		TRAFFIC SIGNALS			PAVING BAND		SUPR. U/G STRUCTURES DATE
	CATCH BASIN			HYDRO/STREET LIGHT			BRICK		COMMITTEE
Δ	CURB INLET			MTS/SHAW			AREAWAY		NOTE:
O-O	HYDRO POLE	••		CURB RENEWAL		0	BOLLARD		LOCATION OF UNDERGROUND STRUCTURES AS
Ó-0	LIGHT STANDARD	••		PROPERTY LINE			FENCE		SHOWN ARE BASED ON THE BEST INFORMATION AVAILABLE. BUT NO GUARANTEE IS GIVEN
\hookrightarrow	TRAFFIC SIGNAL POLE	•		RAMP CURB		0	UTILITY MAN HOLE		THAT ALL EXISTING UTILITIES ARE SHOWN OR THAT THE GIVEN LOCATIONS ARE EXACT.
-	SURVEY BAR	+	231.000	ELEVATIONS	31.000		TREE WELL		CONFIRMATION OF EXISTENCE AND EXACT
	GEODETIC BENCH MARK		©	TREE					LOCATION OF ALL SERVICES MUST BE OBTAINED FROM THE INDIVIDUAL UTILITIES
EXISTING	LEGEND - PLAN	PROPOSED	EXISTING	LEGEND - PLAN	PROPOSED	EXISTING	LEGEND - PROFILE	PROPOSED	BEFORE PROCEEDING WITH CONSTRUCTION.

	B.M. ELEV.				ENGINEERING DIVISION		
_					TECHNOLOGY SERVICES BRANCH 106 - 1155 PACIFIC AVE		
					DESIGNED S.D.	CHECKED G.K.	4
					DRAWN S.D.	APPROVED M.L.	1
	2.	ISSUED FOR TENDER	4/2/2023	T.K.	HOR. SCALE: 1:250		
	1.	SUBMIT FOR PLAN APPROVAL	2/23/2023	T.K.	VERTICAL: VARIES		
	NO.	REVISIONS	DATE	BY	DATE 2023/03/28		



THE CITY OF WINNIPEG PUBLIC WORKS DEPARTMENT

	SIDEWAL	V DEN	
LUCAL	SIDEVVAL	.n ken	IEVVALO

VARIOUS LOCATIONS

SE-23-89						
IEET	7	OF	8			

CITY DRAWING NUMBER