




1 ROOF DETAIL AT CONCRETE TEE
1-0601B-80072-001 1:10

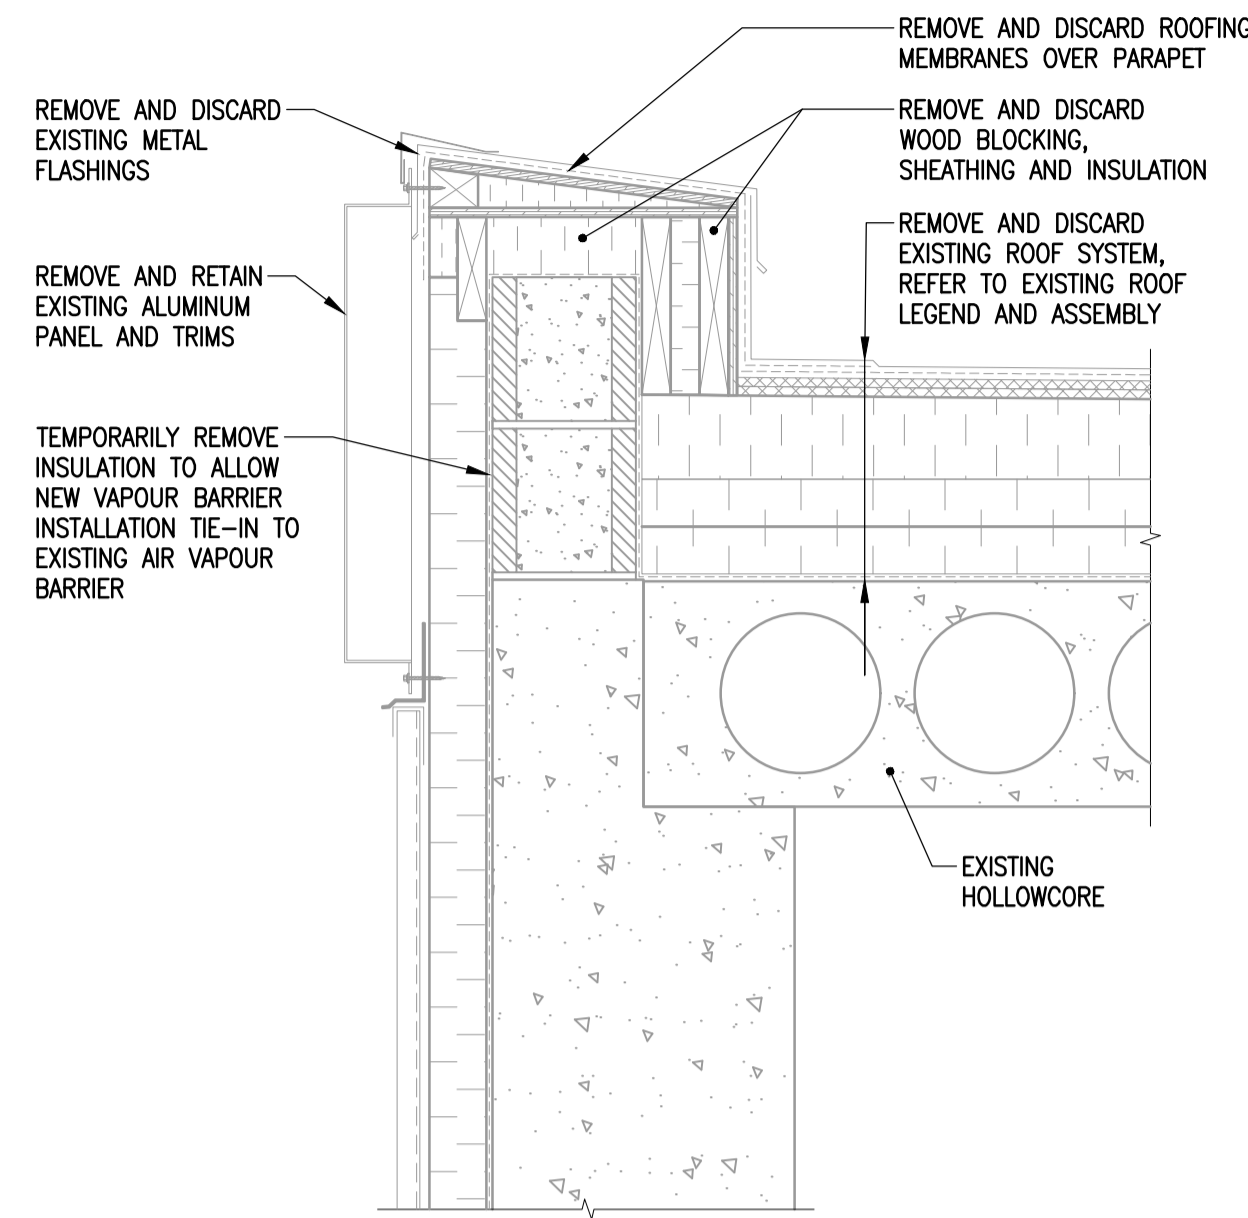


2 ROOF DETAIL AT HOLLOWCORE
1-0601B-80072-001 1:10

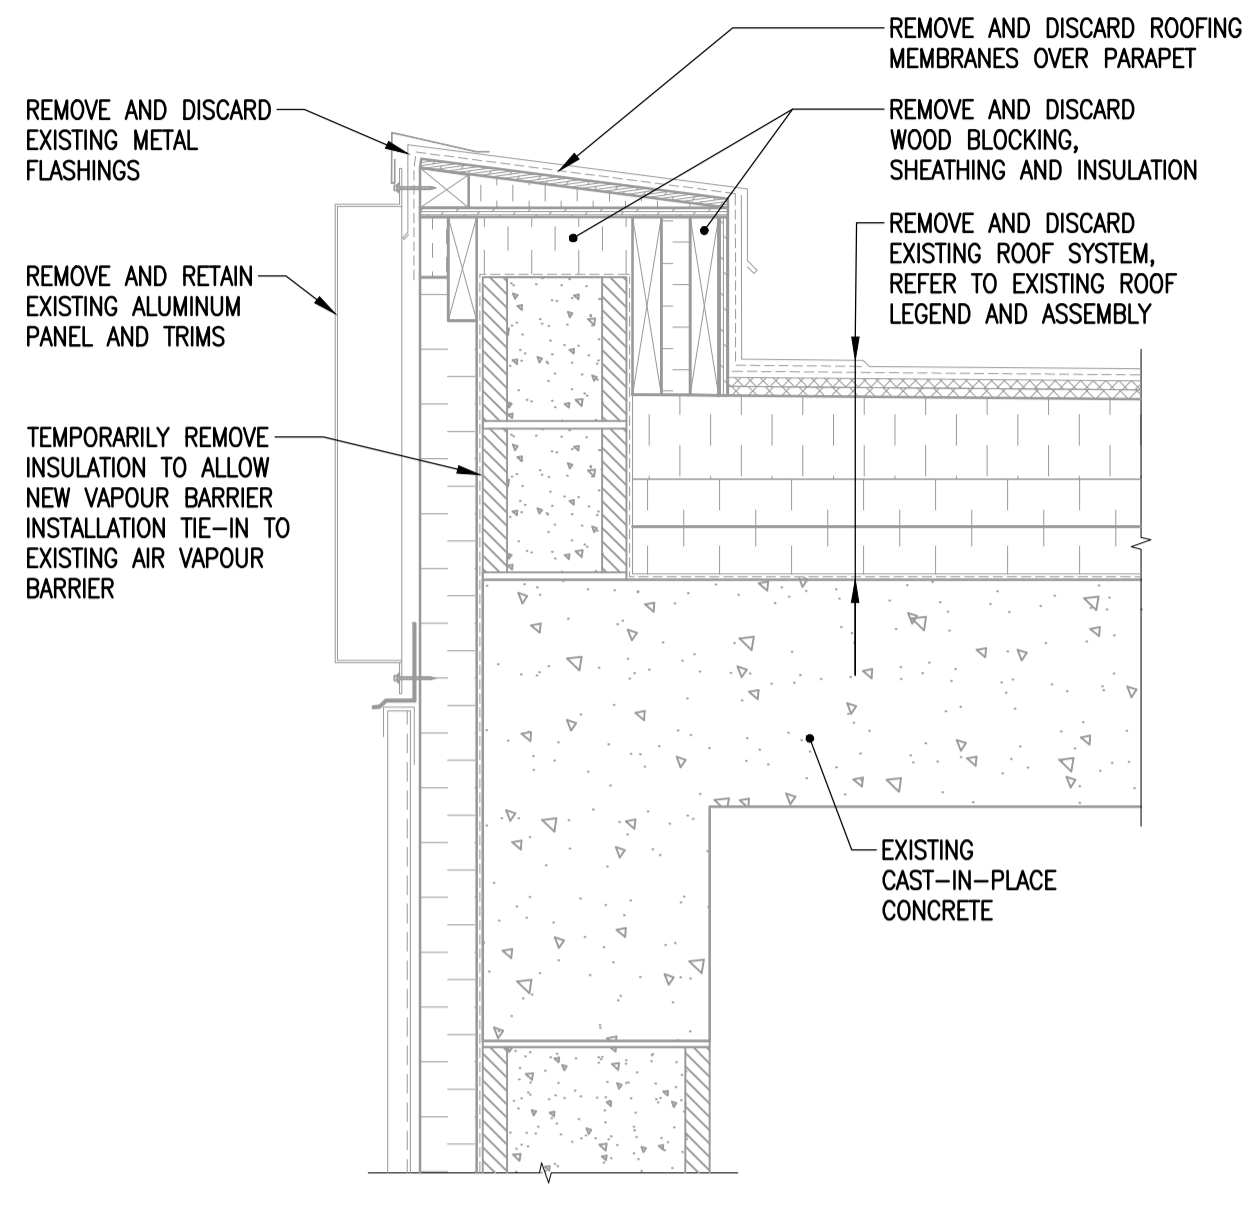


3 ROOF DETAIL AT CAST-IN-PLACE CONCRETE
1-0601B-80072-001 1:10

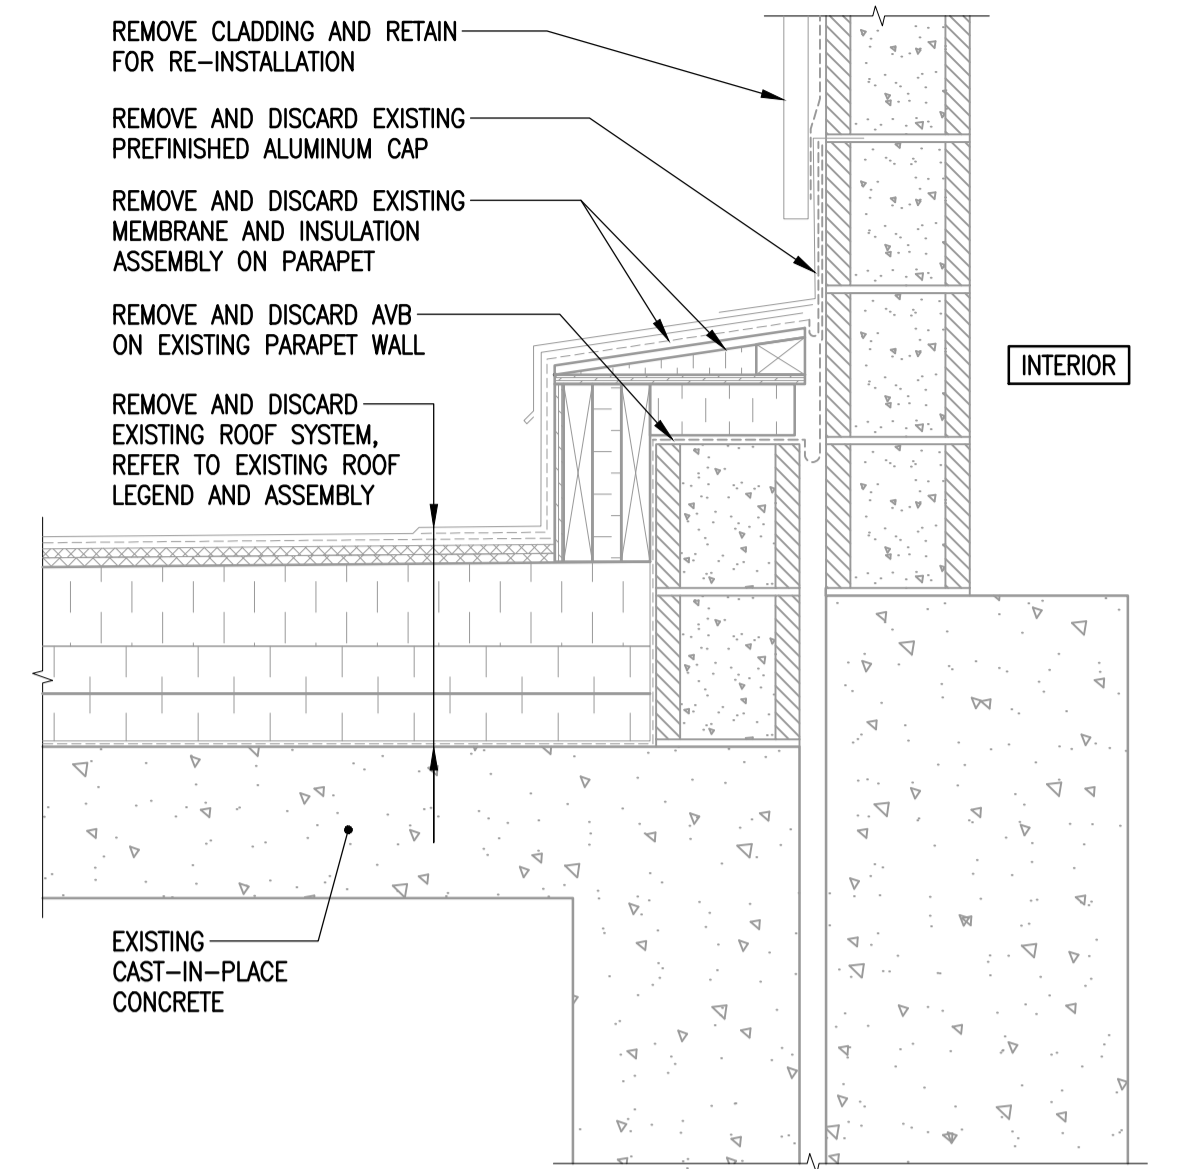


4 ROOF DETAIL AT HIGH WALL
1-0601B-80072-001 1:10

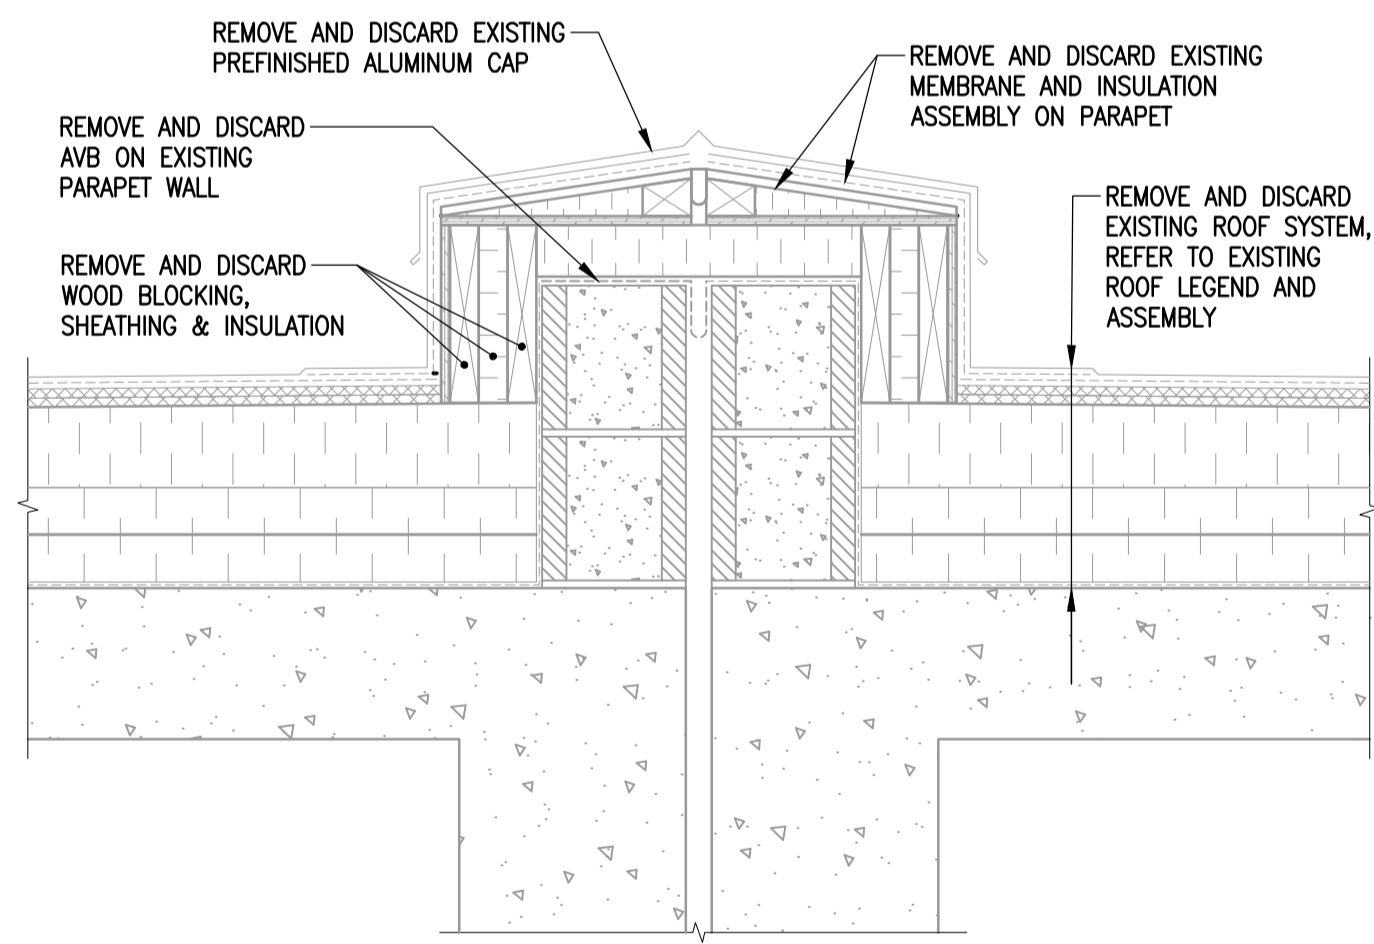


5 ROOF DETAIL AT EXPANSION JOINT
1-0601B-80072-001 1:10

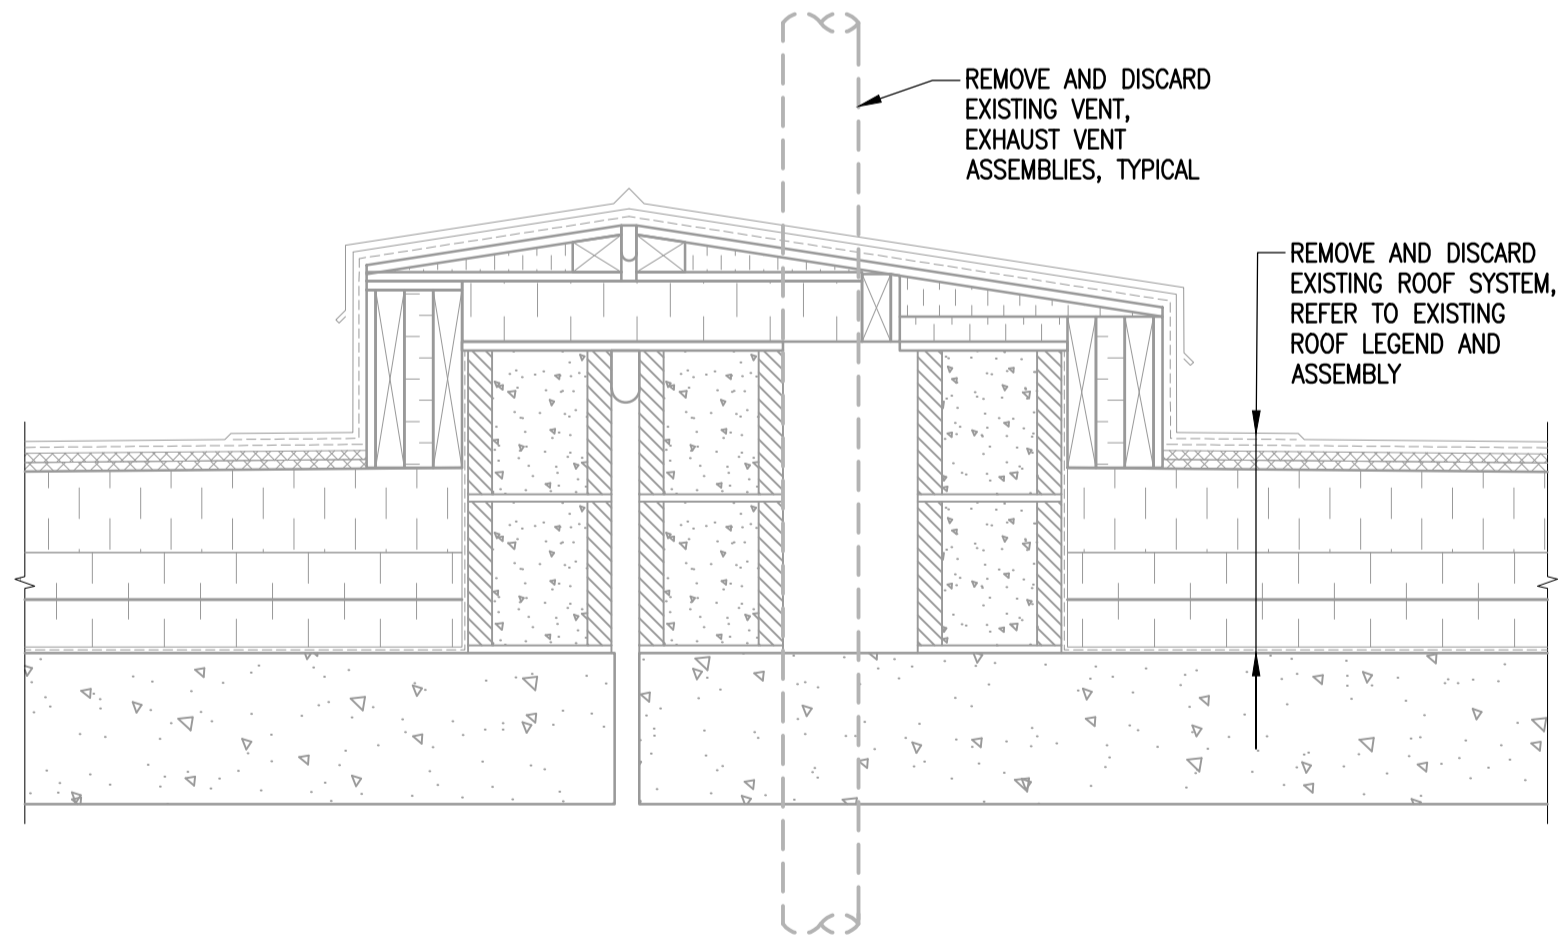

6 LOWER ROOF PARAPET DETAIL
1-0601B-80072-001 1:10

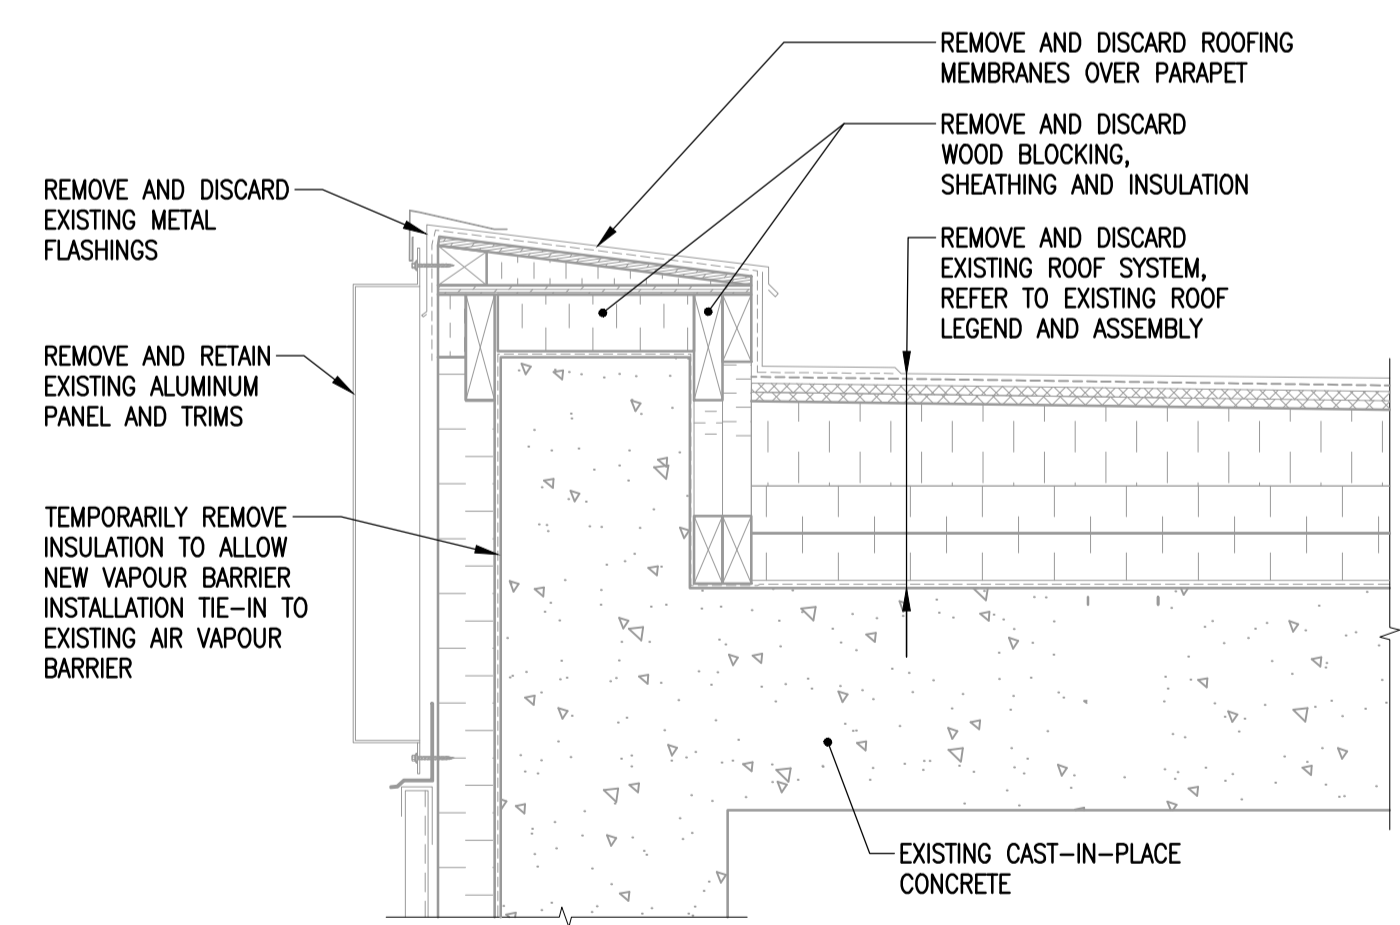

7 SECTION DETAIL AT ROOF EDGE
1-0601B-80072-001 1:10

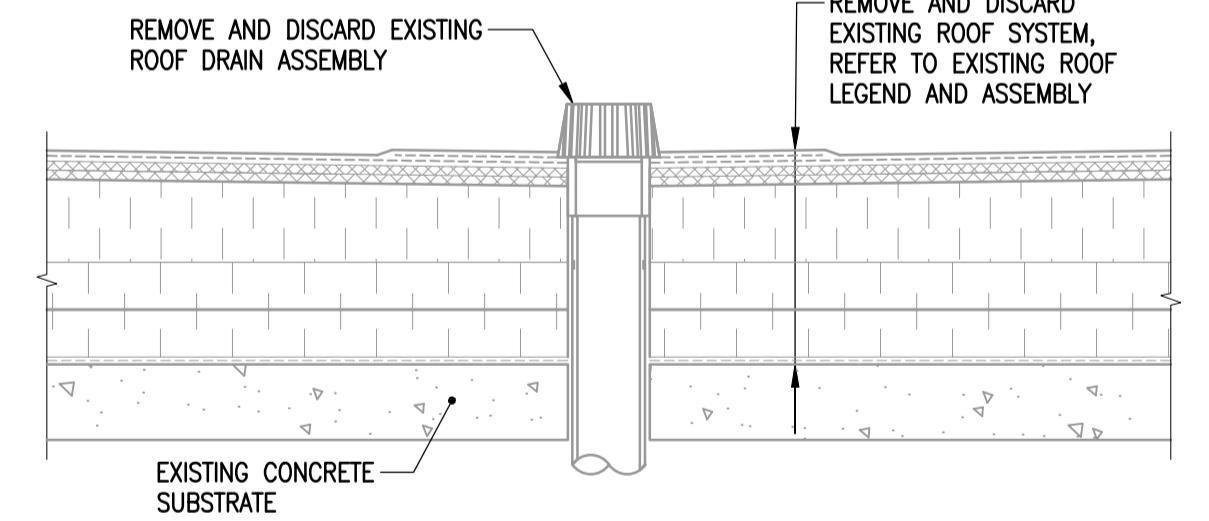

8 ROOF DRAIN DETAIL
1-0601B-80072-001 1:10

NO.	DRAWING NUMBER	REFERENCE DRAWING TITLE
10		
9		
8		
7		
6		
5	1-0601B-80067-001	BUILDING WM & W ROOF DEMOLITION PLAN
4	1-0601B-80066-001	BUILDING WA ROOF DEMOLITION PLAN
3	1-0601B-80065-001	BUILDING WP ROOF DEMOLITION PLAN
2	1-0601B-80064-001	BUILDING WF, WR, WO & WC ROOF DEMOLITION PLAN
1	1-0601B-80004-001	BUILDING NOTES, SCHEDULE & LEGENDS
REFERENCE DRAWINGS		

**ENGINEERS
GEOLOGISTS
MANITOBA**
Certificate of Authorization
Crosier Kilgour & Partners Ltd.
No. 235

NO.	REVISIONS	DATE	BY	DATE
01	ISSUED FOR ADDENDUM 02	23/04/13	GJH	
00	ISSUED FOR TENDER	23/03/21	GJH	

300-275 Carlton Street
Winnipeg, Manitoba R3C 5R6
T 204-943-7501
F 204-943-7507
2022-1008

Crosier Kilgour & Partners Ltd.
CONSULTING STRUCTURAL ENGINEERS

DESIGNED BY	GJH	CHECKED BY	JAW
DRAWN BY	LOL	APPROVED BY	GJH
SCALE:	1:10	RELEASED FOR CONSTRUCTION BY:	

ENGINEER'S SEAL

ORIGINAL DRAWING
SEALED BY
JOHN WELLS
AND DATED
2023-03-21

CONSULTANT DRAWING NO.
S3.1

THE CITY OF WINNIPEG
WATER AND WASTE DEPARTMENT
ENGINEERING DIVISION

DRINKING WATER TREATMENT PLANT
MAIN BUILDING
ROOF REPLACEMENT

BUILDING
ROOF DEMOLITION
DETAILS 1 OF 4

CITY FILE NUMBER
W-1049

SHEET 1 OF 1

CITY DRAWING NUMBER
1-0601B-80072-001