



1  
L1  
**PLANTING & FURNITURE PLAN**  
SCALE 1:250

- GENERAL NOTES**
- REFER TO CIVIL DRAWINGS FOR DEMOLITION, LAYOUT AND GRADING INFORMATION.
  - ALL WORK TO BE DONE IN ACCORDANCE WITH CITY OF WINNIPEG STANDARD CONSTRUCTION SPECIFICATIONS UNLESS OTHERWISE INDICATED.
  - ALL UTILITIES ARE SHOWN AS INFORMATION ONLY. CONTRACTOR TO CONFIRM LOCATION OF ALL UTILITIES ON SITE PRIOR TO CONSTRUCTION.
  - DURING CONSTRUCTION CONTRACTOR TO PROTECT ALL EXISTING BUILDINGS & FEATURES, ABOVE & BELOW GROUND UTILITIES, PAVING, CURBS, SIDEWALKS, FENCING, BOLLARDS AND PLANTING MATERIAL TO CITY OF WINNIPEG STANDARD CONSTRUCTION SPECIFICATIONS. AREAS DAMAGED DURING CONSTRUCTION TO BE REPAIRED IN ACCORDANCE WITH CITY STANDARDS AT NO COST TO THE CITY.
  - CONTRACTOR IS RESPONSIBLE FOR ALL REMOVALS AS REQUIRED TO CONSTRUCT ALL WORKS AS SHOWN ON THE DRAWINGS. ALL ITEMS TO BE REMOVED MUST BE DISPOSED OF LEGALLY OFF SITE. ALL ITEMS DESIGNATED FOR RE-USE SHALL BE CAREFULLY REMOVED AND STOCKPILED IN A PROTECTED PLACES.
  - CONTRACTOR SHALL CONFIRM ALL LAYOUT, PATTERNS AND DIMENSIONS ON SITE AND REPORT ANY DISCREPANCIES TO THE CONTRACT ADMINISTRATOR PRIOR TO CONSTRUCTION.
  - FIELD VERIFY LOCATION OF BENCHES, BIKE RACKS & PLANTERS W/CONTRACT ADMINISTRATOR PRIOR TO INSTALLATION. MAKE FIELD ADJUSTMENTS AS NECESSARY.

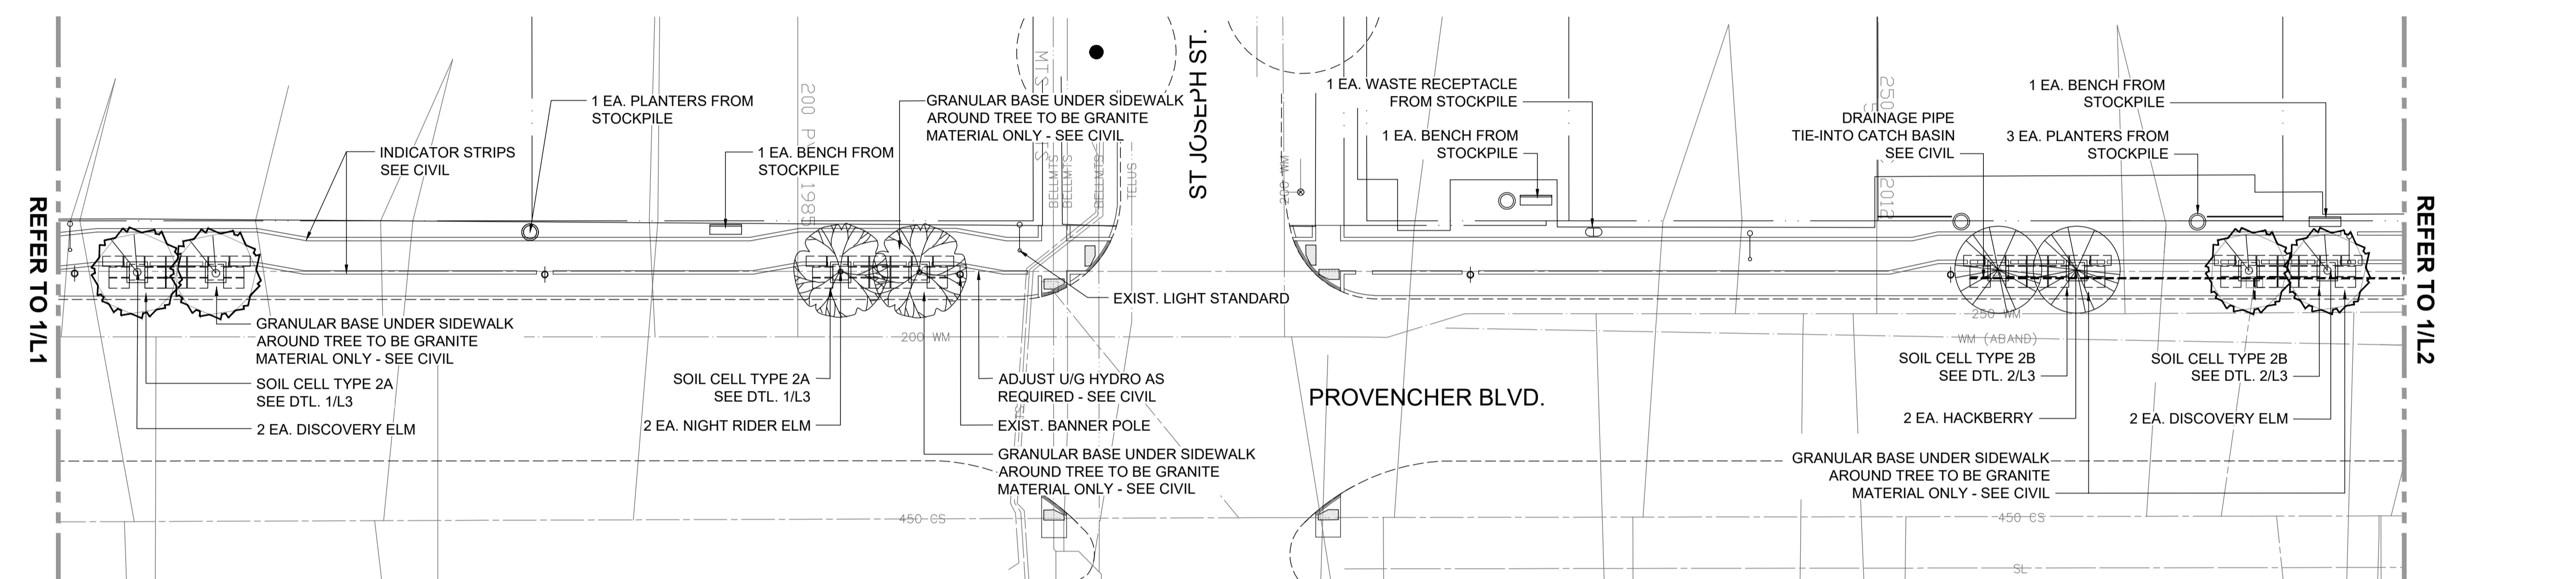

2  
L1  
**PLANTING & FURNITURE PLAN**  
SCALE 1:250

- LEGEND:**
- EXISTING STREET LIGHT
  - EXISTING BANNER POLE  
NOTE: 1 EA. TO BE RELOCATED
  - EXISTING TREE TO BE PROTECTED
  - SIDEWALK INDICATOR STRIP  
SEE CIVIL
  - TRENCH GRATE INCL. FRAME
  - SOIL CELLS INCL. TREE GRATE
  - BLACK GRANITE MULCH
  - BENCH FROM STOCKPILE,  
SURFACE MOUNTED
  - PLANTER FROM STOCKPILE,  
FREE STANDING
  - BIKE RACK FROM STOCKPILE,  
SURFACE MOUNTED

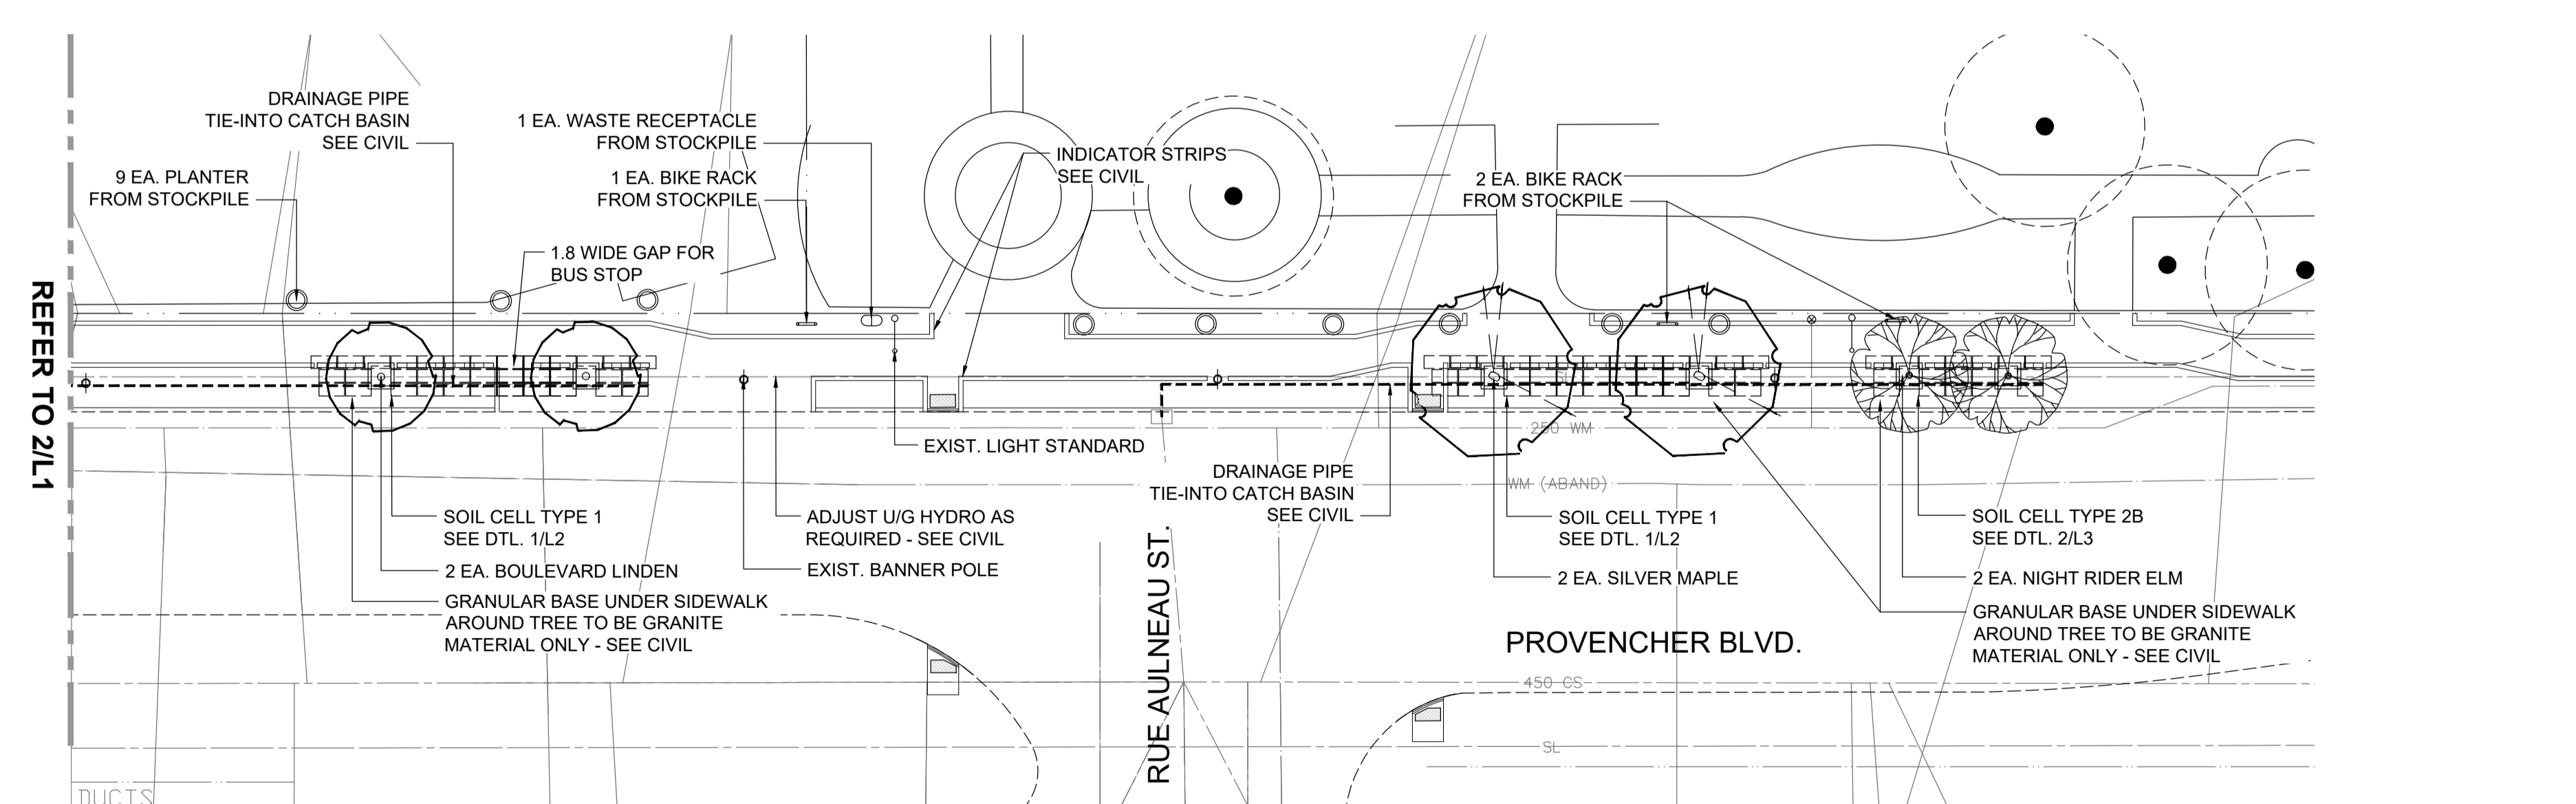

1  
L2  
**PLANTING PLAN & FURNITURE PLAN**  
SCALE 1:250

**PLANT SPECIFICATION LIST**

Deciduous Trees		
Quantity	Botanical Name / Common Name	Size / Remarks
2	<i>Acer saccharinum</i> / Silver Maple	Single-stem, 65mm cal. 12 major branches in well formed head 1.2m above finished grade. B.&B. Wire Basket. Double Stake.
2	<i>Celtis occidentalis</i> 'Hackberry' / Hackberry	Single-stem, 65mm cal. 12 major branches in well formed head 1.2m above finished grade. B.&B. Wire Basket. Double Stake.
4	<i>Tilia americana</i> 'Boulevard' / Boulevard Linden	Single-stem, 65mm cal. 12 major branches in well formed head 1.2m above finished grade. B.&B. Wire Basket. Double Stake.
4	<i>Ulmus davidiana japonica</i> 'Discovery' / Discovery Elm	Single-stem, 65mm cal. 12 major branches in well formed head 1.2m above finished grade. B.&B. Wire Basket. Double Stake.
4	<i>Ulmus davidiana japonica</i> 'Night Rider' / Night Rider Elm	Single-stem, 65mm cal. 12 major branches in well formed head 1.2m above finished grade. B.&B. Wire Basket. Double Stake.

<p><b>UNDERGROUND STRUCTURES</b></p> <p>SUPPLY U/G STRUCTURES DATE</p> <p>LOCATION OF UNDERGROUND STRUCTURES AS SHOWN ARE BASED ON THE BEST INFORMATION AVAILABLE. BUT NO GUARANTEE IS GIVEN THAT ALL EXISTING UTILITIES ARE SHOWN OR THAT THE GIVEN LOCATIONS ARE EXACT. CONFIRMATION OF EXISTENCE AND EXACT LOCATION OF ALL SERVICES MUST BE OBTAINED FROM THE INDIVIDUAL UTILITIES BEFORE PROCEEDING WITH CONSTRUCTION.</p>	<p>B.M. ELEV.</p>	<p>DESIGNED BY: JH</p> <p>DRAWN BY: SW</p> <p>CHECKED BY: JH</p> <p>APPROVED BY: JH</p> <p>HOR. SCALE: 1:250</p> <p>VERTICAL: 1:250</p>	<p>HTFC PLANNING &amp; DESIGN 500-115 St. Boniface Avenue East, Winnipeg, MB R2S 9S5 PHONE 204-944-9907</p>	<p>ENGINEER'S SEAL</p> <p>JAMES HUDSON Member No. 186 2024-05-14</p>	<p><b>THE CITY OF WINNIPEG</b> PUBLIC WORKS DEPARTMENT</p> <p>REGIONAL STREET RENEWAL PROGRAM 2024 PROVENCHER STREET REHABILITATION</p> <p>PLANTING &amp; FURNITURE PLAN</p>	<p>CITY DRAWING NUMBER</p> <p>CONSULTANT DRAWING NUMBER</p>
<p>1 NO. REVISIONS</p>	<p>DATE</p>	<p>DATE</p>	<p>DATE</p>	<p>DATE</p>	<p>24-022</p>	<p>L1</p>

PA\2024\24-022 Provencher Sidewalk Reconstruction\07 CAD\24-022 Layout\_HTC.dwg