
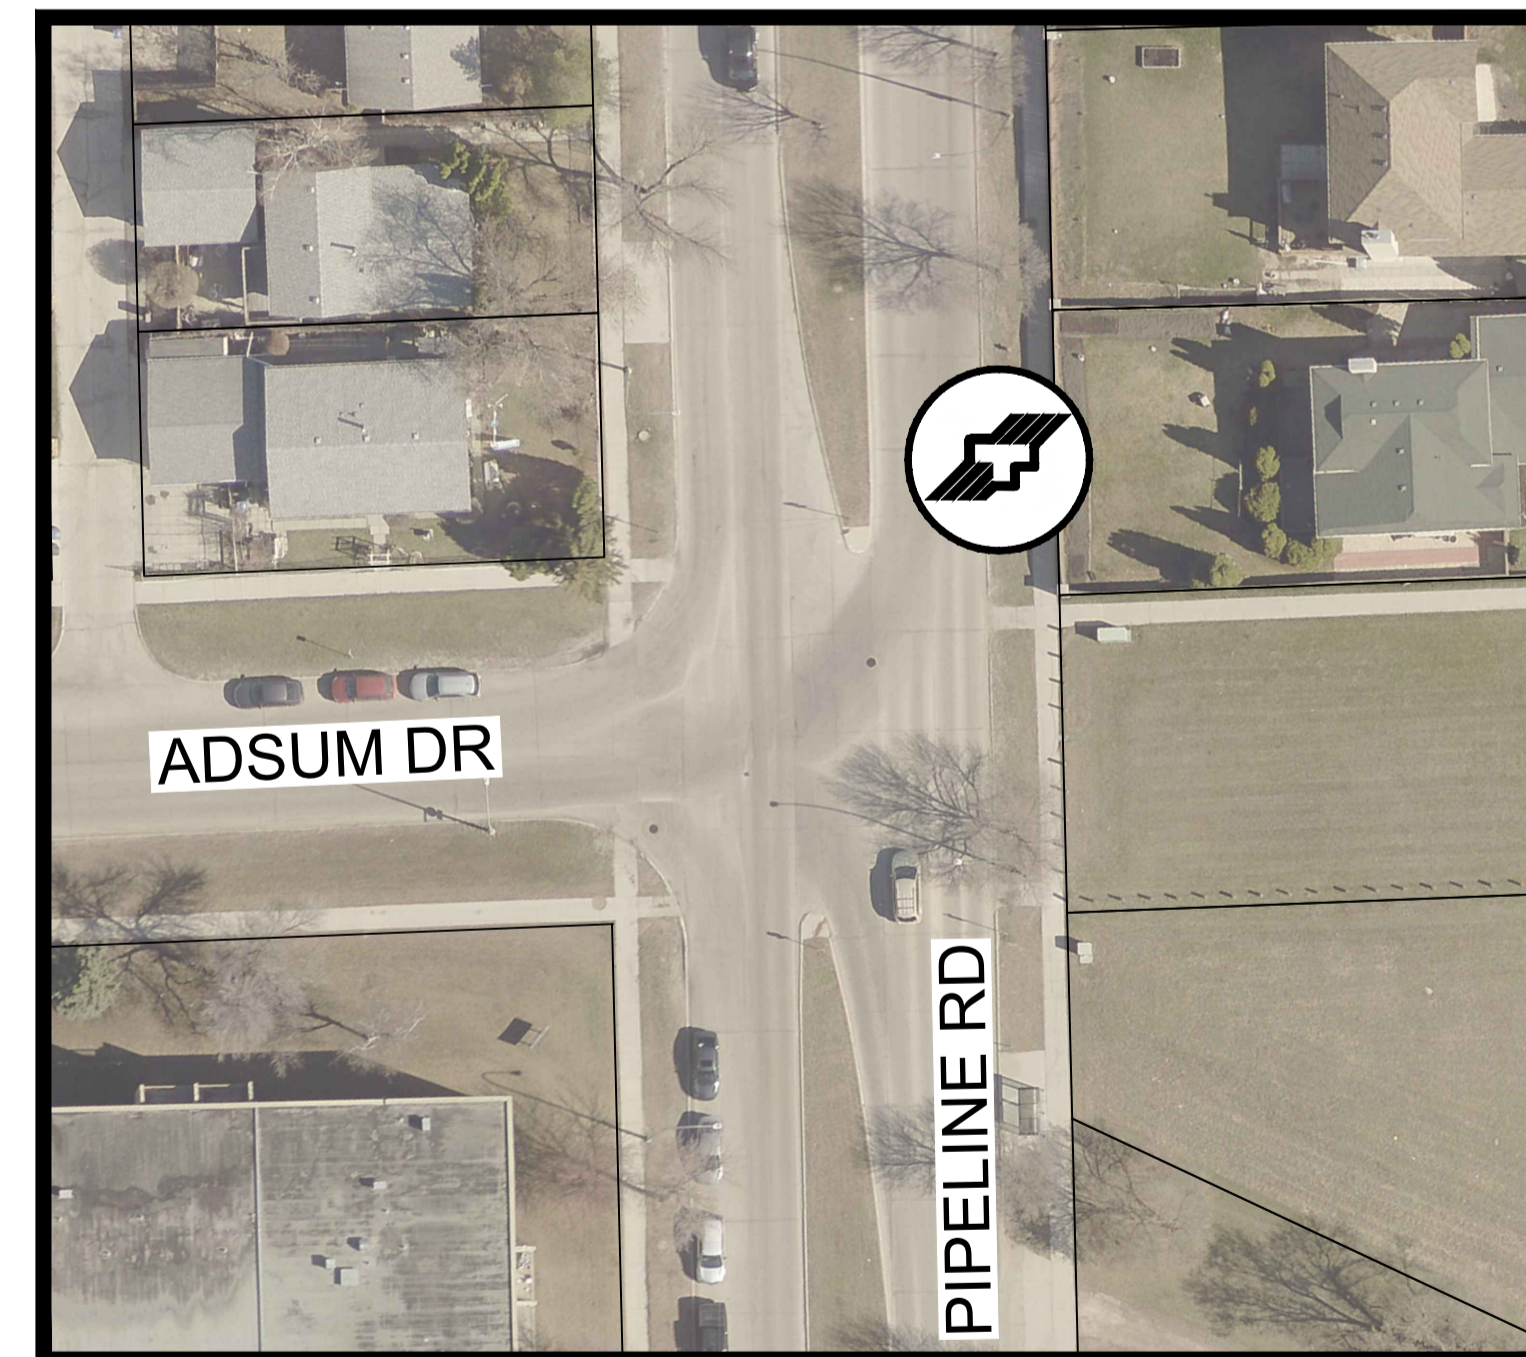
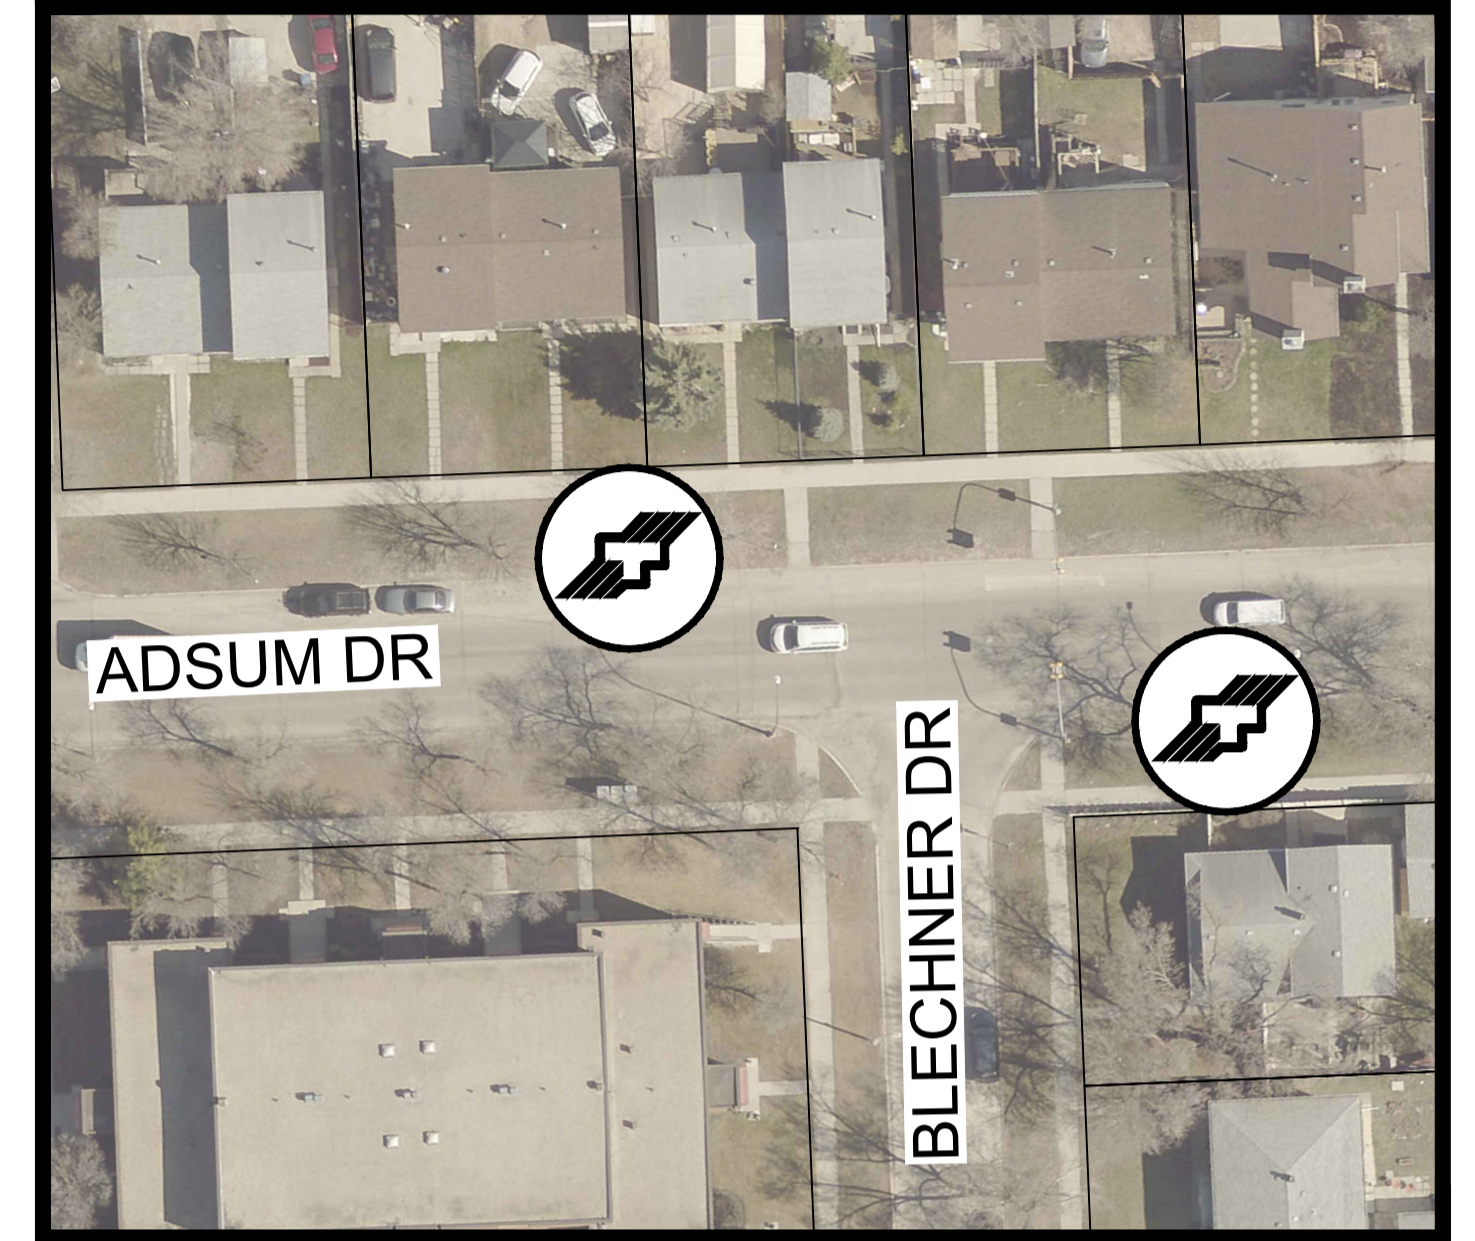
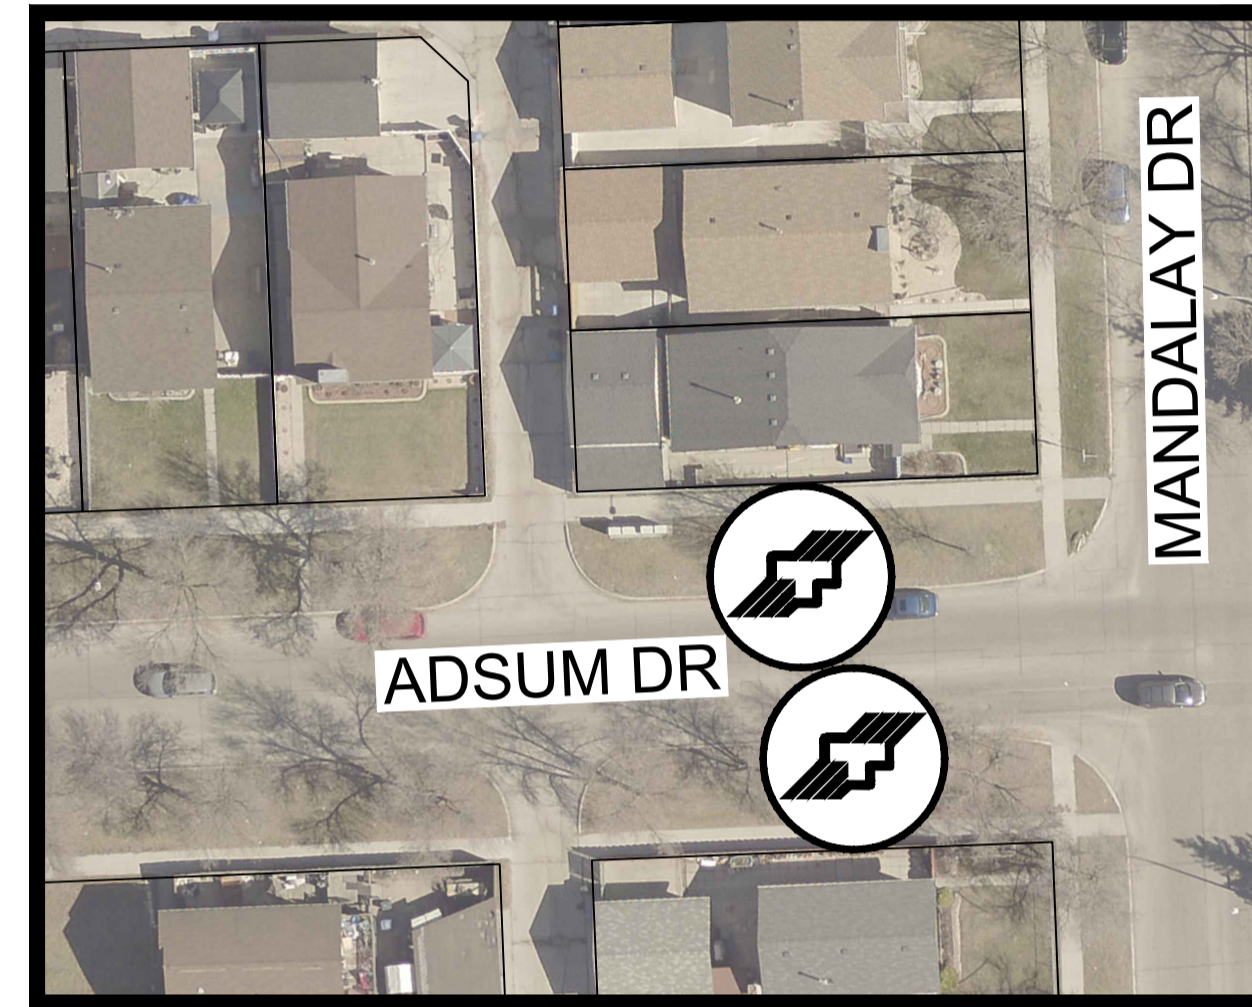
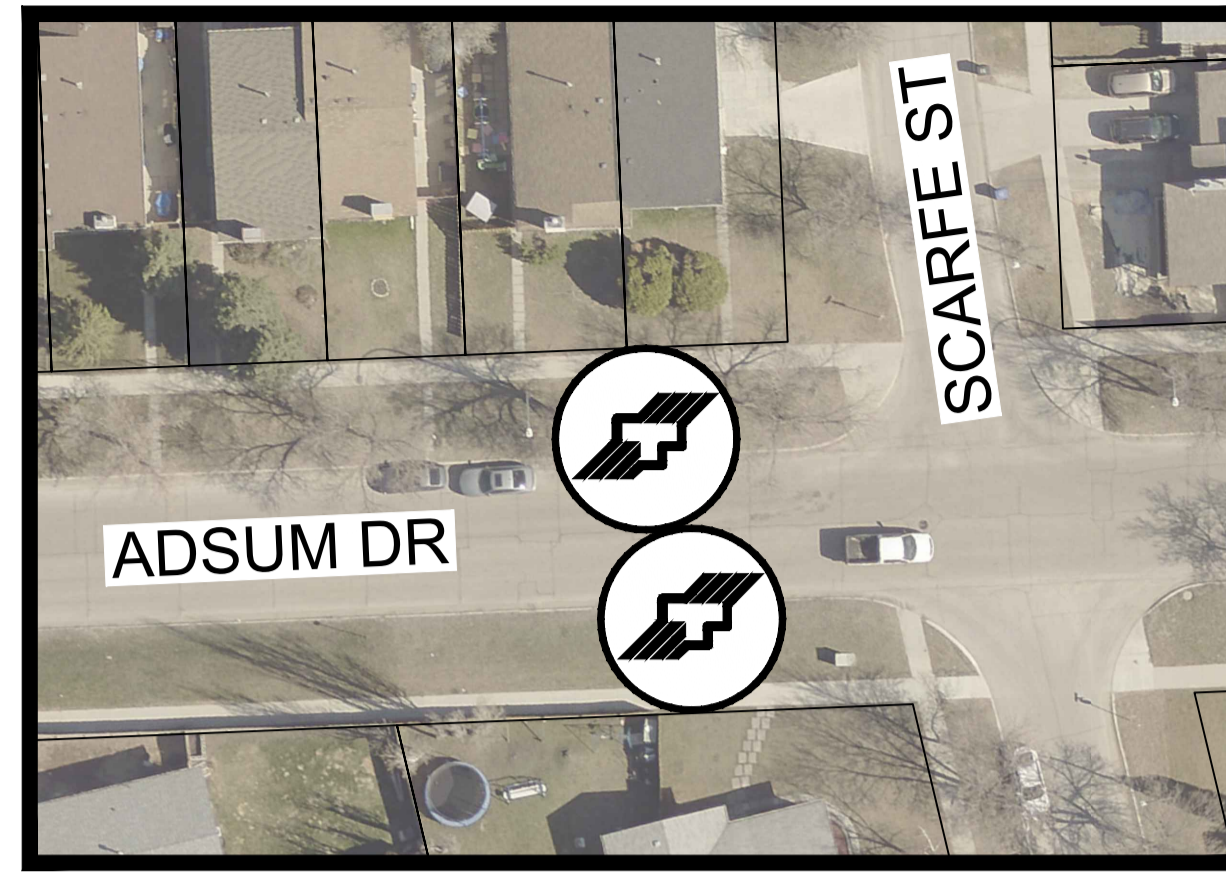
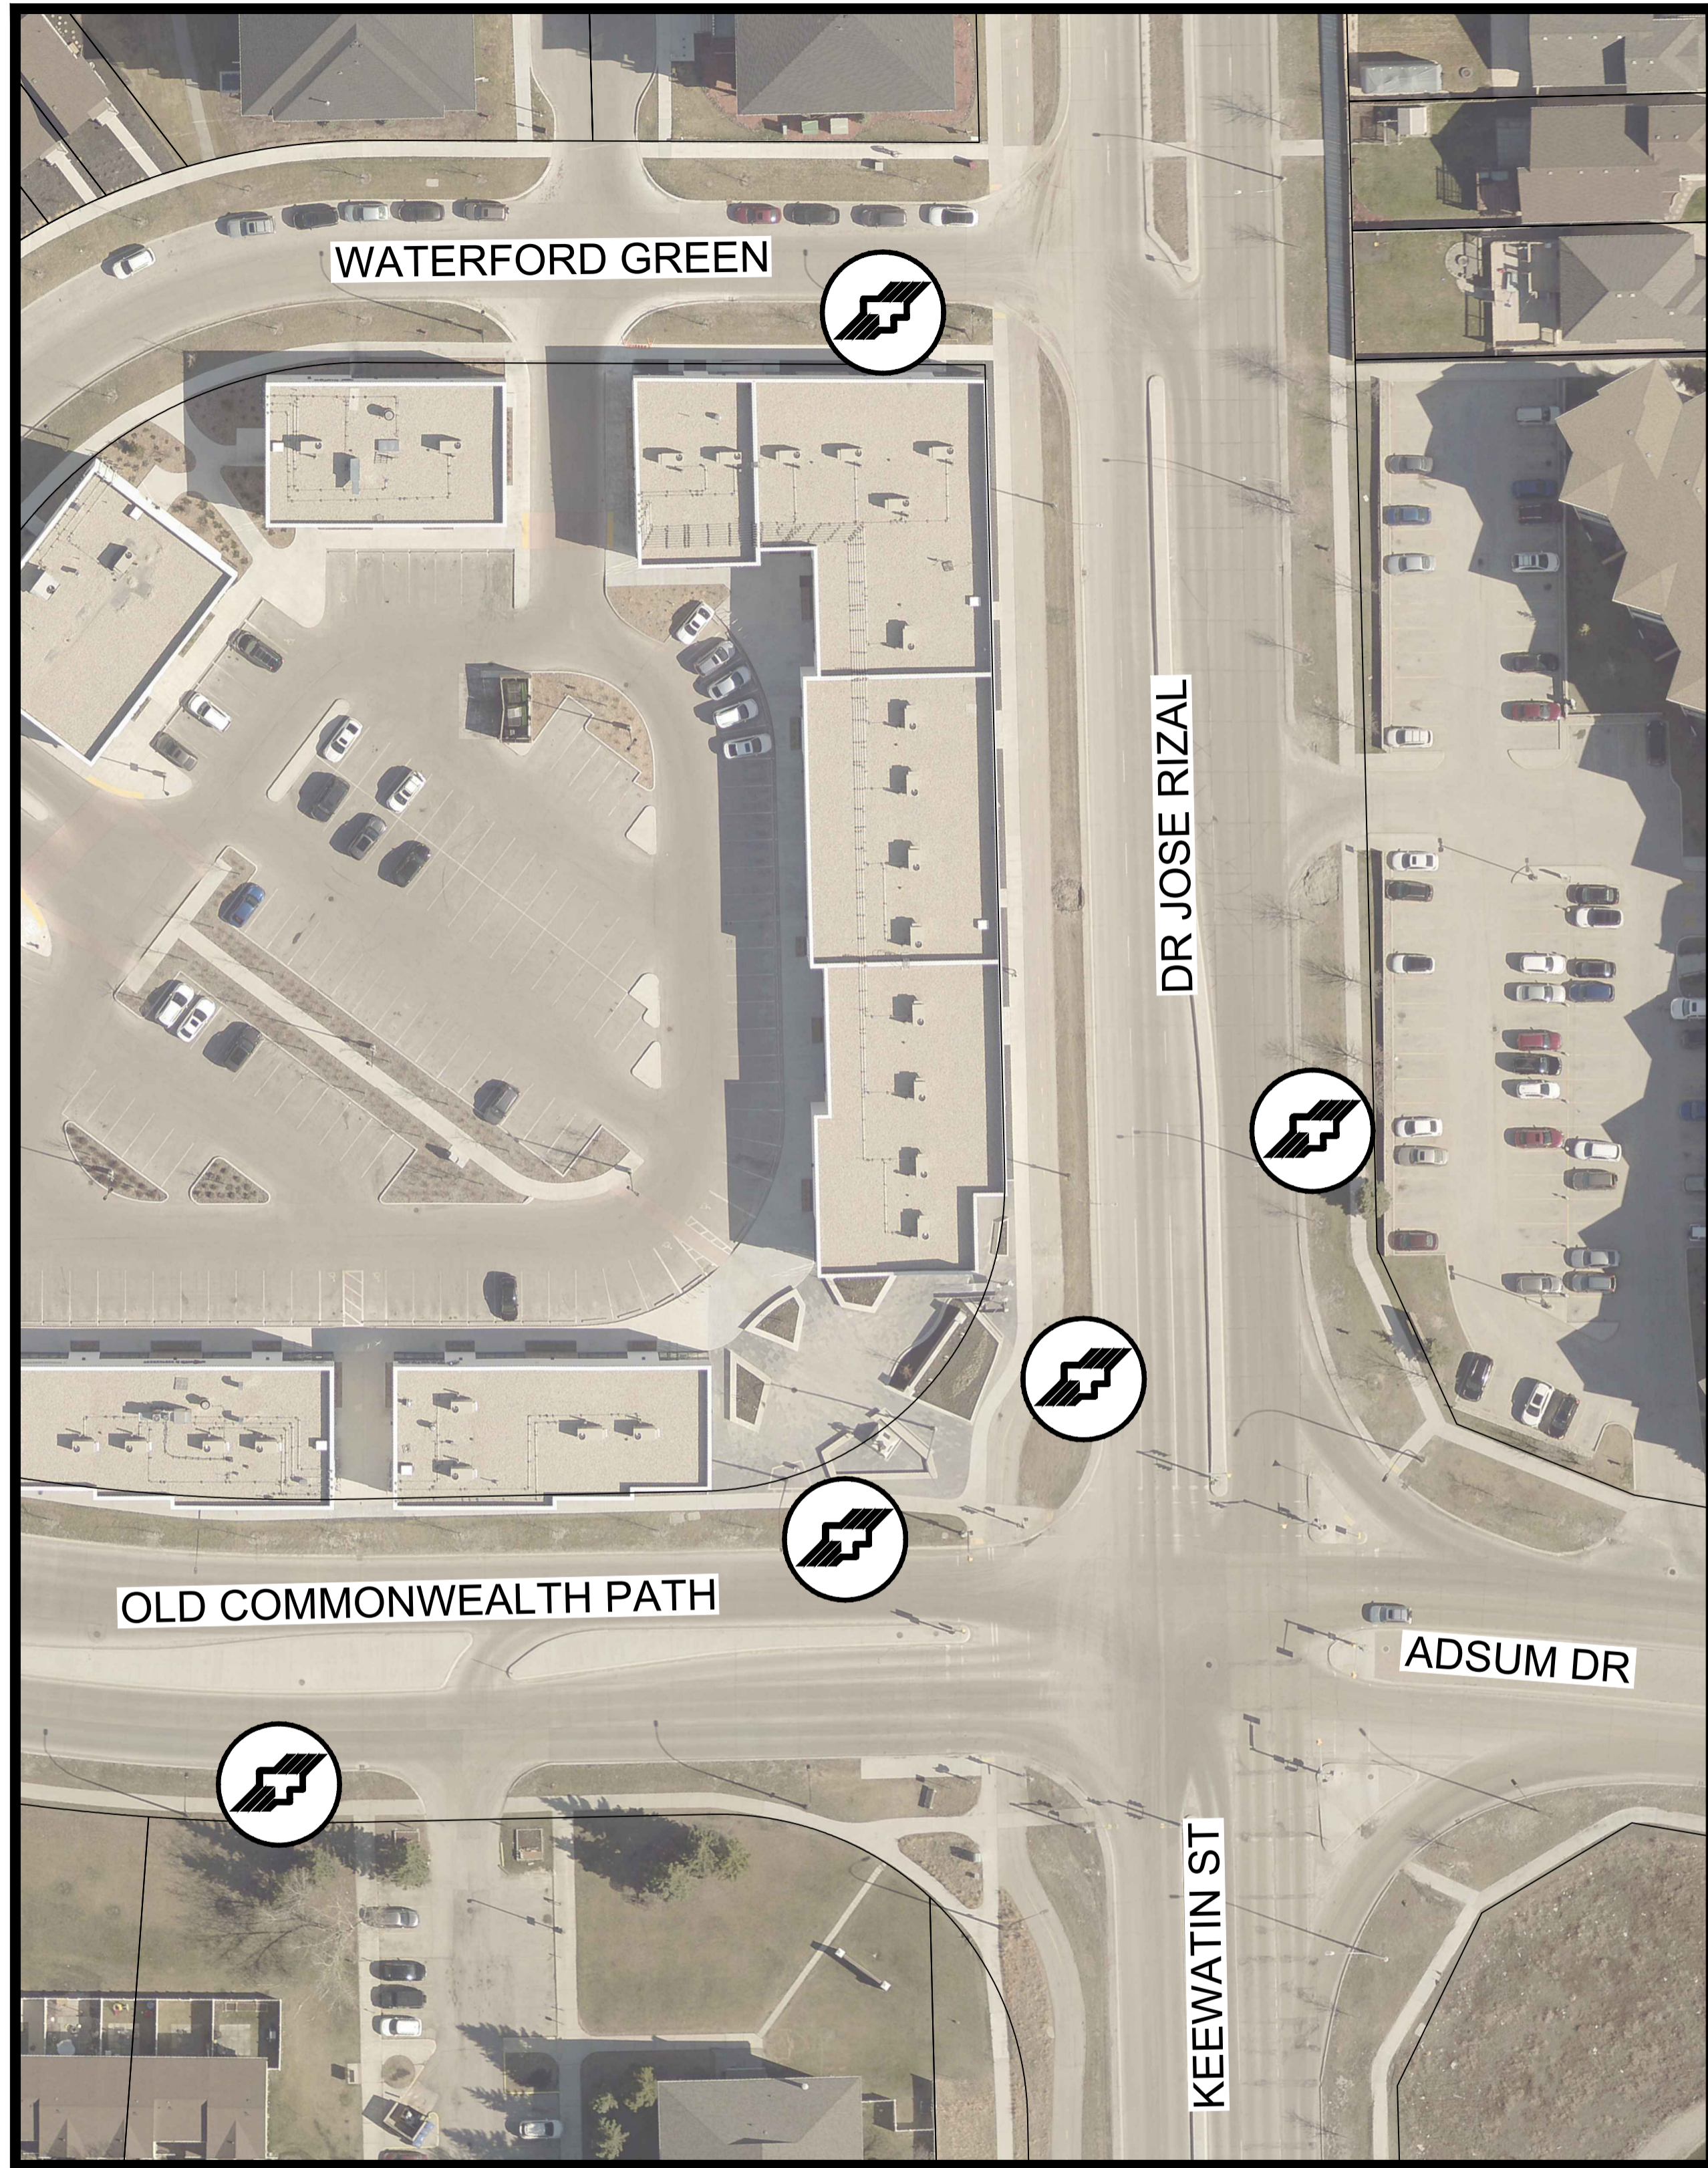


APPENDIX 'B'

**TRANSIT STOP IMPROVEMENT
LOCATIONS**

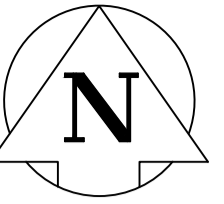

Jun 07, 2024 - 2:38pm
C:\Users\Richard.Hawkins\WSP\0365\CA0017589.2194_CA-2024_Local_Street_Renewals_(Multiple_Contracts)_751-2023 - Project_Folders\05_Technical\05_07_Drawings\03_Work_Dwg\Addsum_Transit_Stops_Appendix.dwg - tab: ADSUM

METRIC
WHOLE NUMBERS INDICATE MILLIMETRES
DECIMALIZED NUMBERS INDICATE METRES

**ENGINEERS
GEOSCIENTISTS
MANITOBA**
Certificate of Authorization
WSP Canada Inc.
No. 5750

FOR TENDER PURPOSES ONLY
NOT FOR CONSTRUCTION

LOCATIONS APPROVED
UNDERGROUND STRUCTURES

SIGNED BY: _____ DATE: _____
SUPV U/G STRUCTURES _____

LOCATION OF UNDERGROUND STRUCTURES AS SHOWN ARE BASED ON THE BEST INFORMATION AVAILABLE BUT NO GUARANTEE IS GIVEN THAT ALL EXISTING UTILITIES ARE SHOWN OR THAT THE GIVEN LOCATIONS ARE EXACT CONFIRMATION OF EXISTANCE AND EXACT LOCATION OF ALL SERVICES MUST BE OBTAINED FROM THE INDIVIDUAL UTILITIES BEFORE PROCEEDING




wsp

WSP Canada Inc.
1600 Buffalo Place
Winnipeg, MB R3T 6B8
T. 204.477.6650
F. 204.474.2864
www.wsp.com

THE CITY OF WINNIPEG
PUBLIC WORKS DEPARTMENT
ENGINEERING SERVICES DIVISION

**CONFUSION CORNER STREETSCAPING AND
MISCELLANEOUS TRANSIT STOP IMPROVEMENTS**

ADSUM DR
TRANSIT STOP IMPROVEMENTS

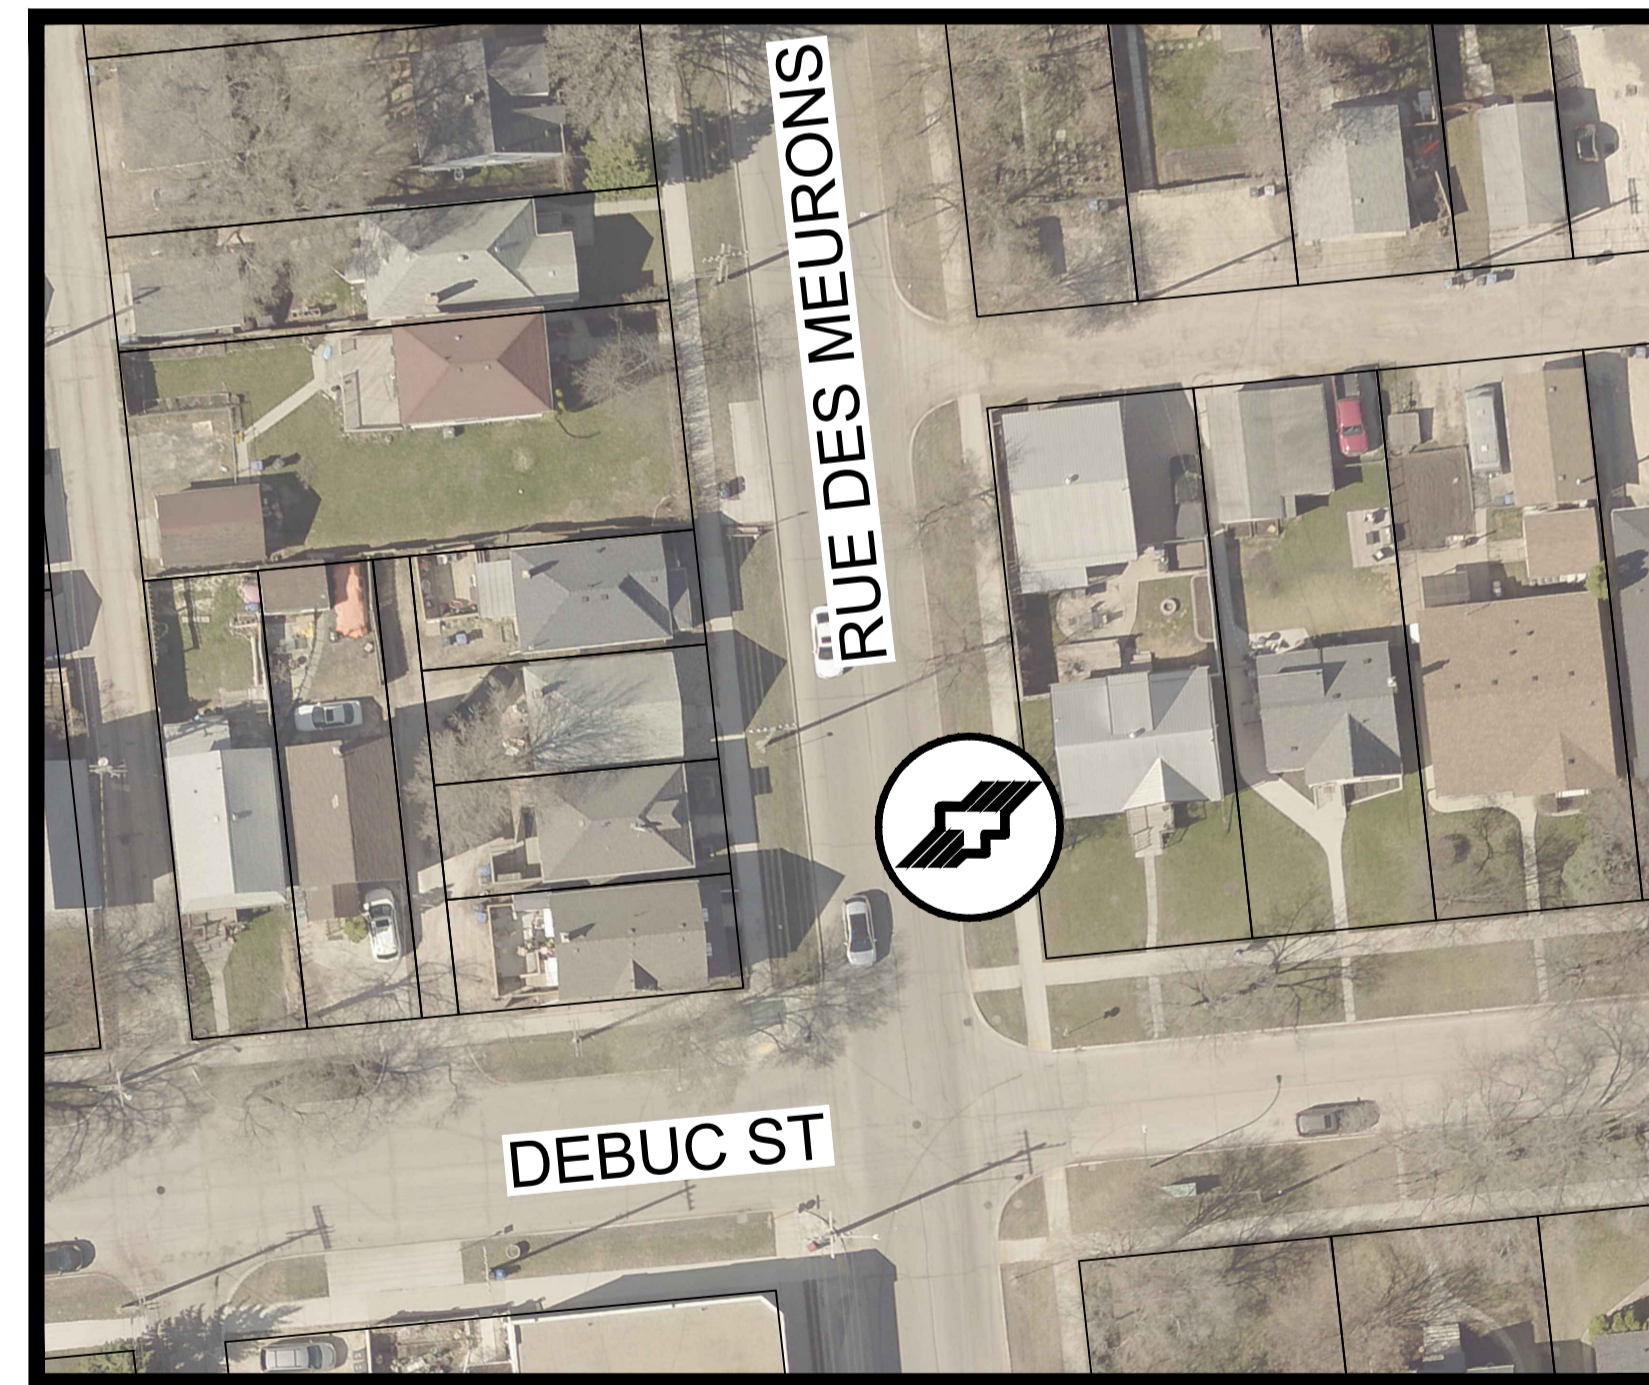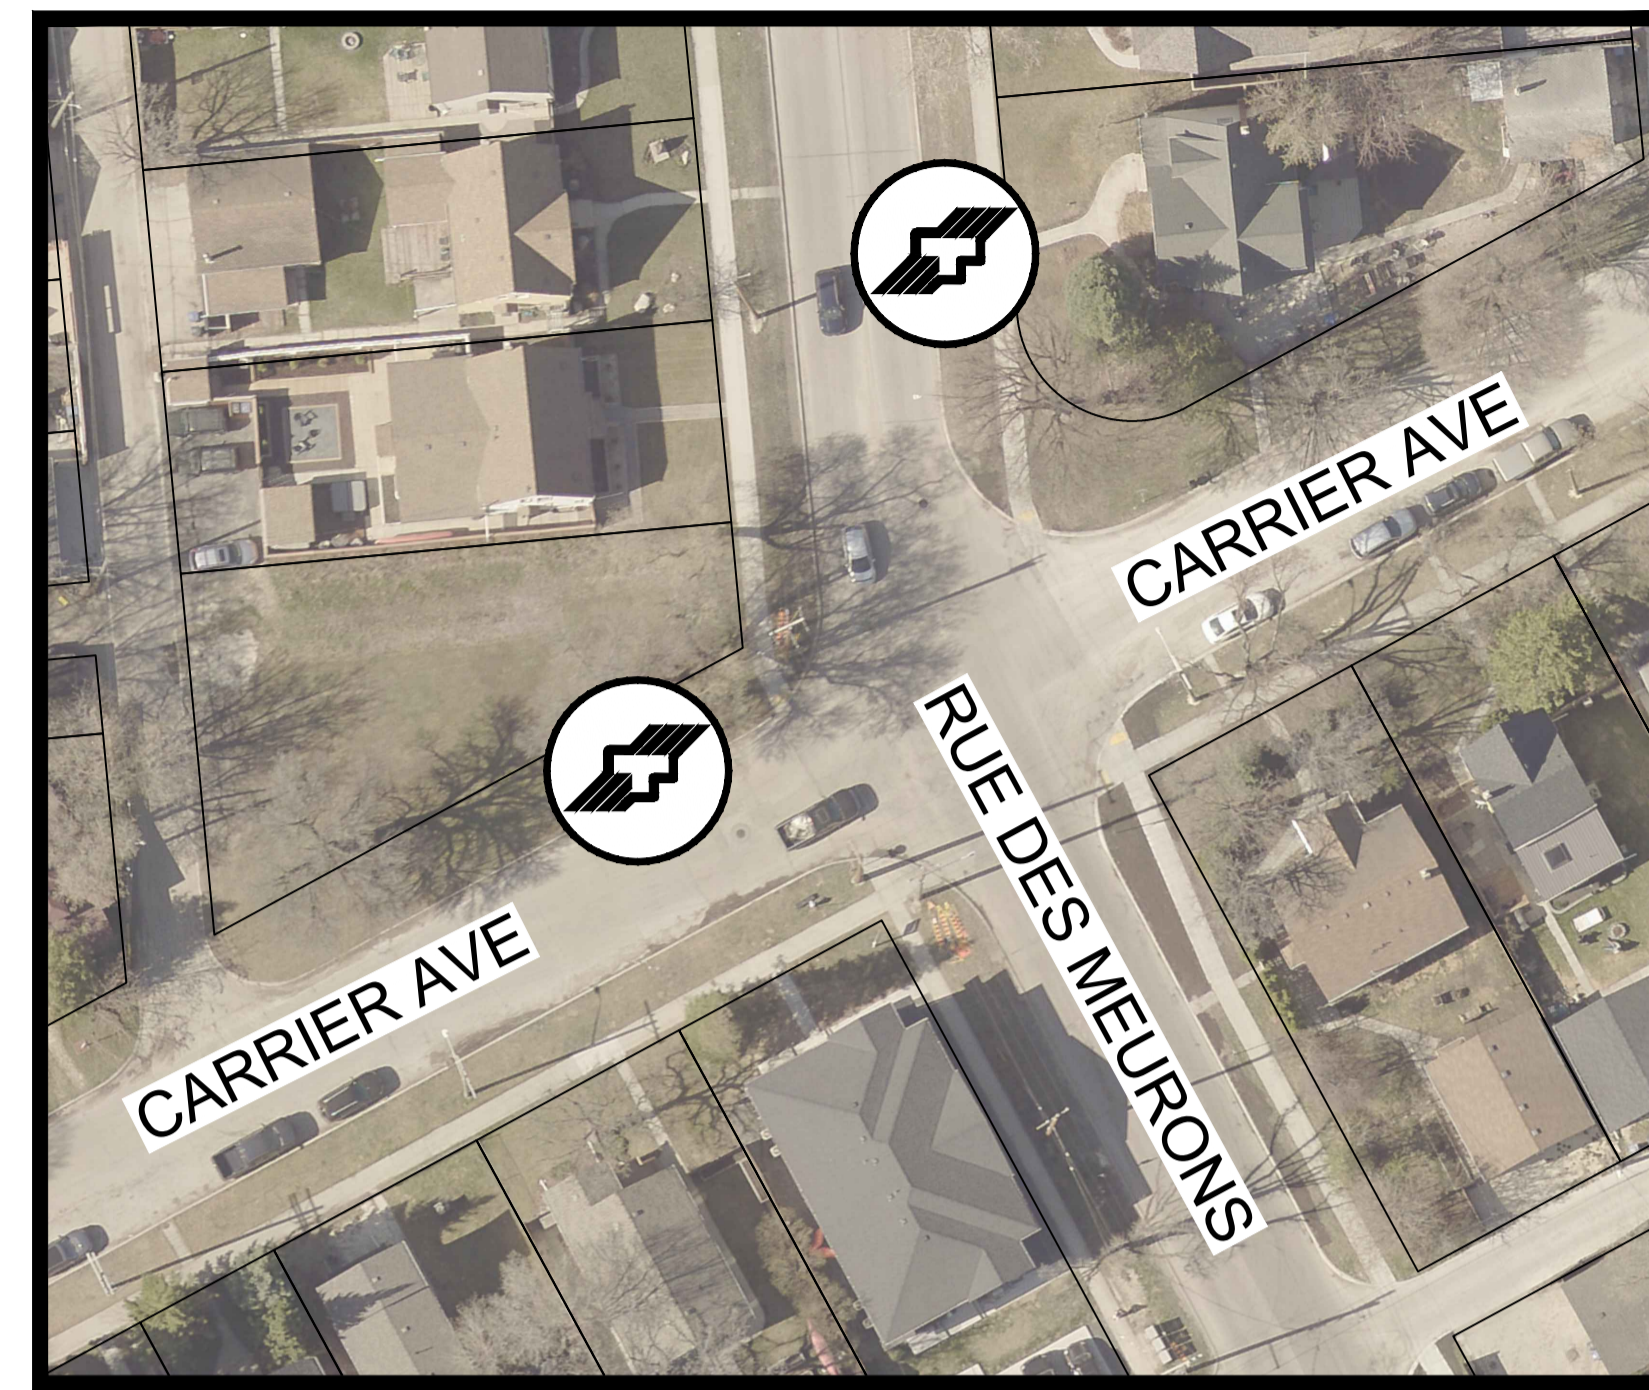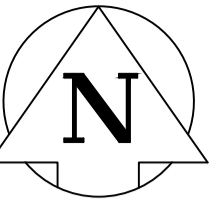

Jun 07, 2024 - 1:59pm
C:\Users\richard.hawkins\WSP_0365\CA0017589_2194_CA-2024_Local_Street_Renewals (Multiple Contracts)_751-2023 - Project_Folders\05_Technical\05.07 Drawings\03_Work_Dwg\Des Meuron Transit Stops_Appendix.dwg - tab:RUE DES MEURONS_CARRIER

METRIC
WHOLE NUMBERS INDICATE MILLIMETRES
DECIMALIZED NUMBERS INDICATE METRES

**ES ENGINEERS
GEOSCIENTISTS
MANITOBA**
Certificate of Authorization
WSP Canada Inc.
No. 5750

FOR TENDER PURPOSES ONLY
NOT FOR CONSTRUCTION

LOCATIONS APPROVED
UNDERGROUND STRUCTURES

SIGNED BY: _____ DATE: _____
SUPV U/G STRUCTURES _____

LOCATION OF UNDERGROUND STRUCTURES AS SHOWN ARE BASED ON THE BEST INFORMATION AVAILABLE BUT NO GUARANTEE IS GIVEN THAT ALL EXISTING UTILITIES ARE SHOWN OR THAT THE GIVEN LOCATIONS ARE EXACT CONFIRMATION OF EXISTENCE AND EXACT LOCATION OF ALL SERVICES MUST BE OBTAINED FROM THE INDIVIDUAL UTILITIES BEFORE PROCEEDING







wsp

WSP Canada Inc.
1600 Buffalo Place
Winnipeg, MB R3T 6B8
t. 204.477.6650
f. 204.474.2864
www.wsp.com

Winnipeg THE CITY OF WINNIPEG
PUBLIC WORKS DEPARTMENT
ENGINEERING SERVICES DIVISION

**CONFUSION CORNER STREETSCAPING AND
MISCELLANEOUS TRANSIT STOP IMPROVEMENTS**

RUE DES MEURONS / CARRIER AVE
TRANSIT STOP IMPROVEMENTS

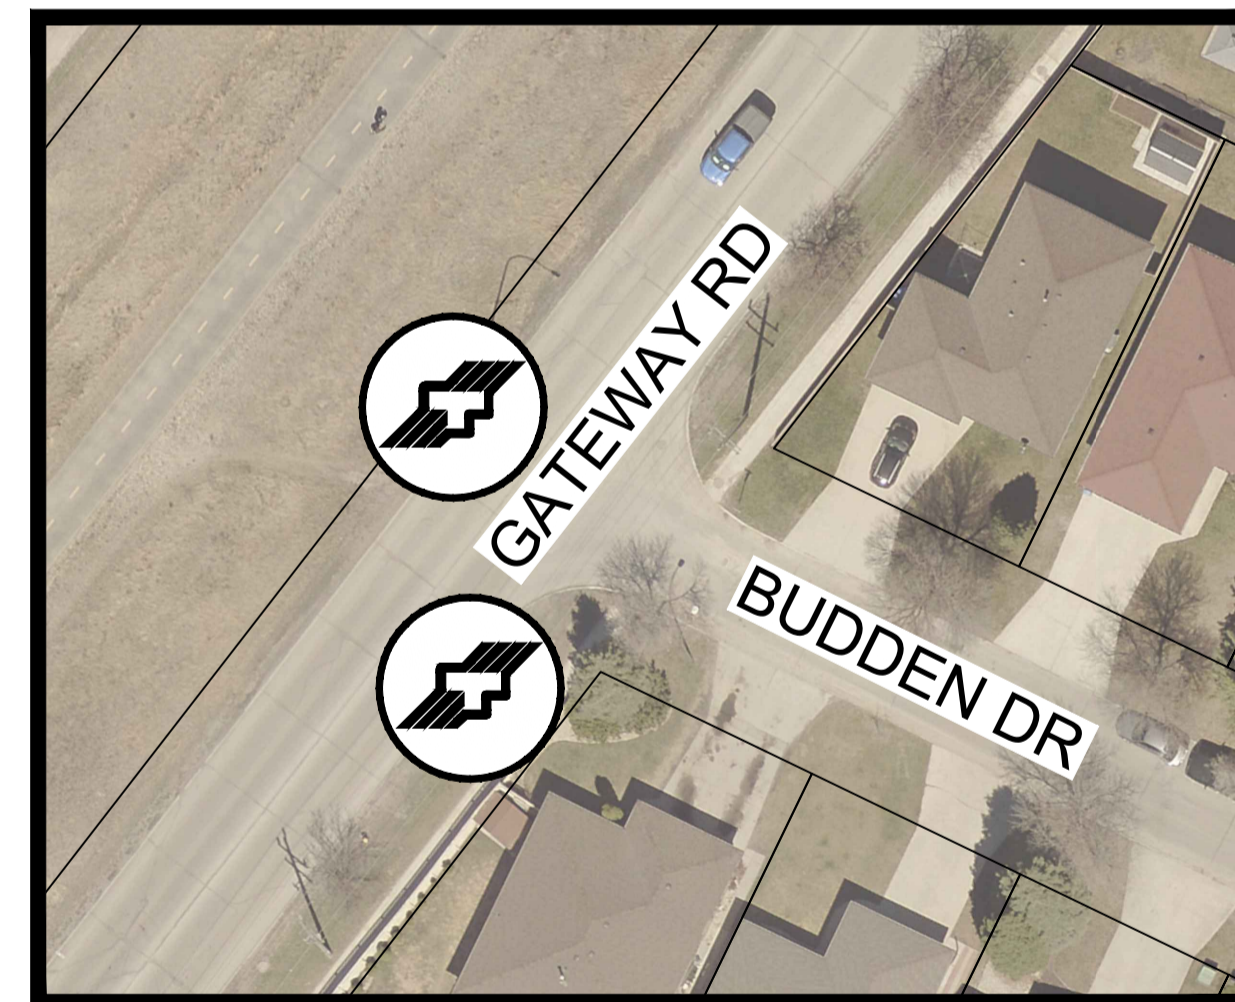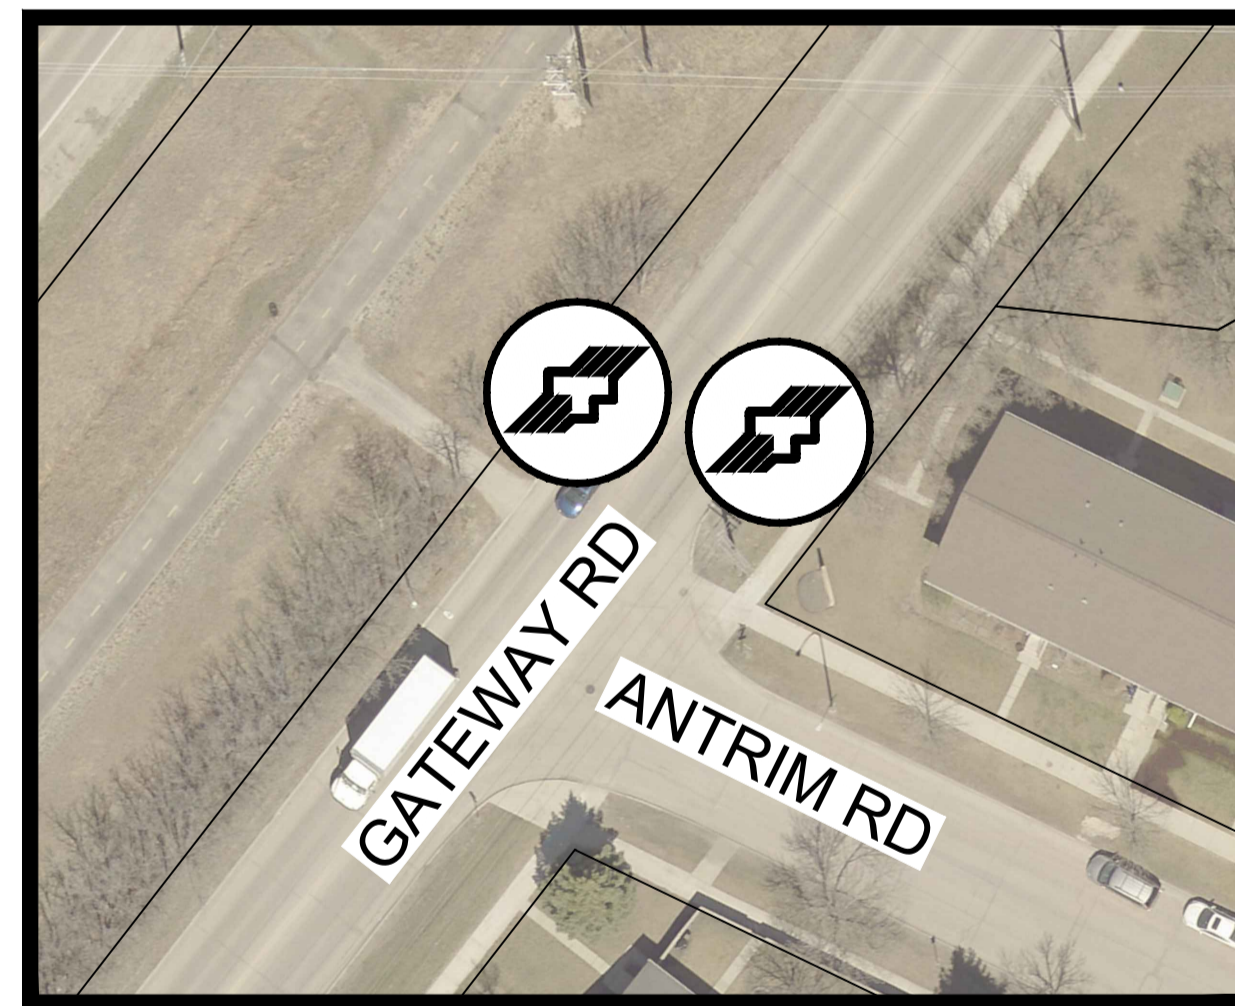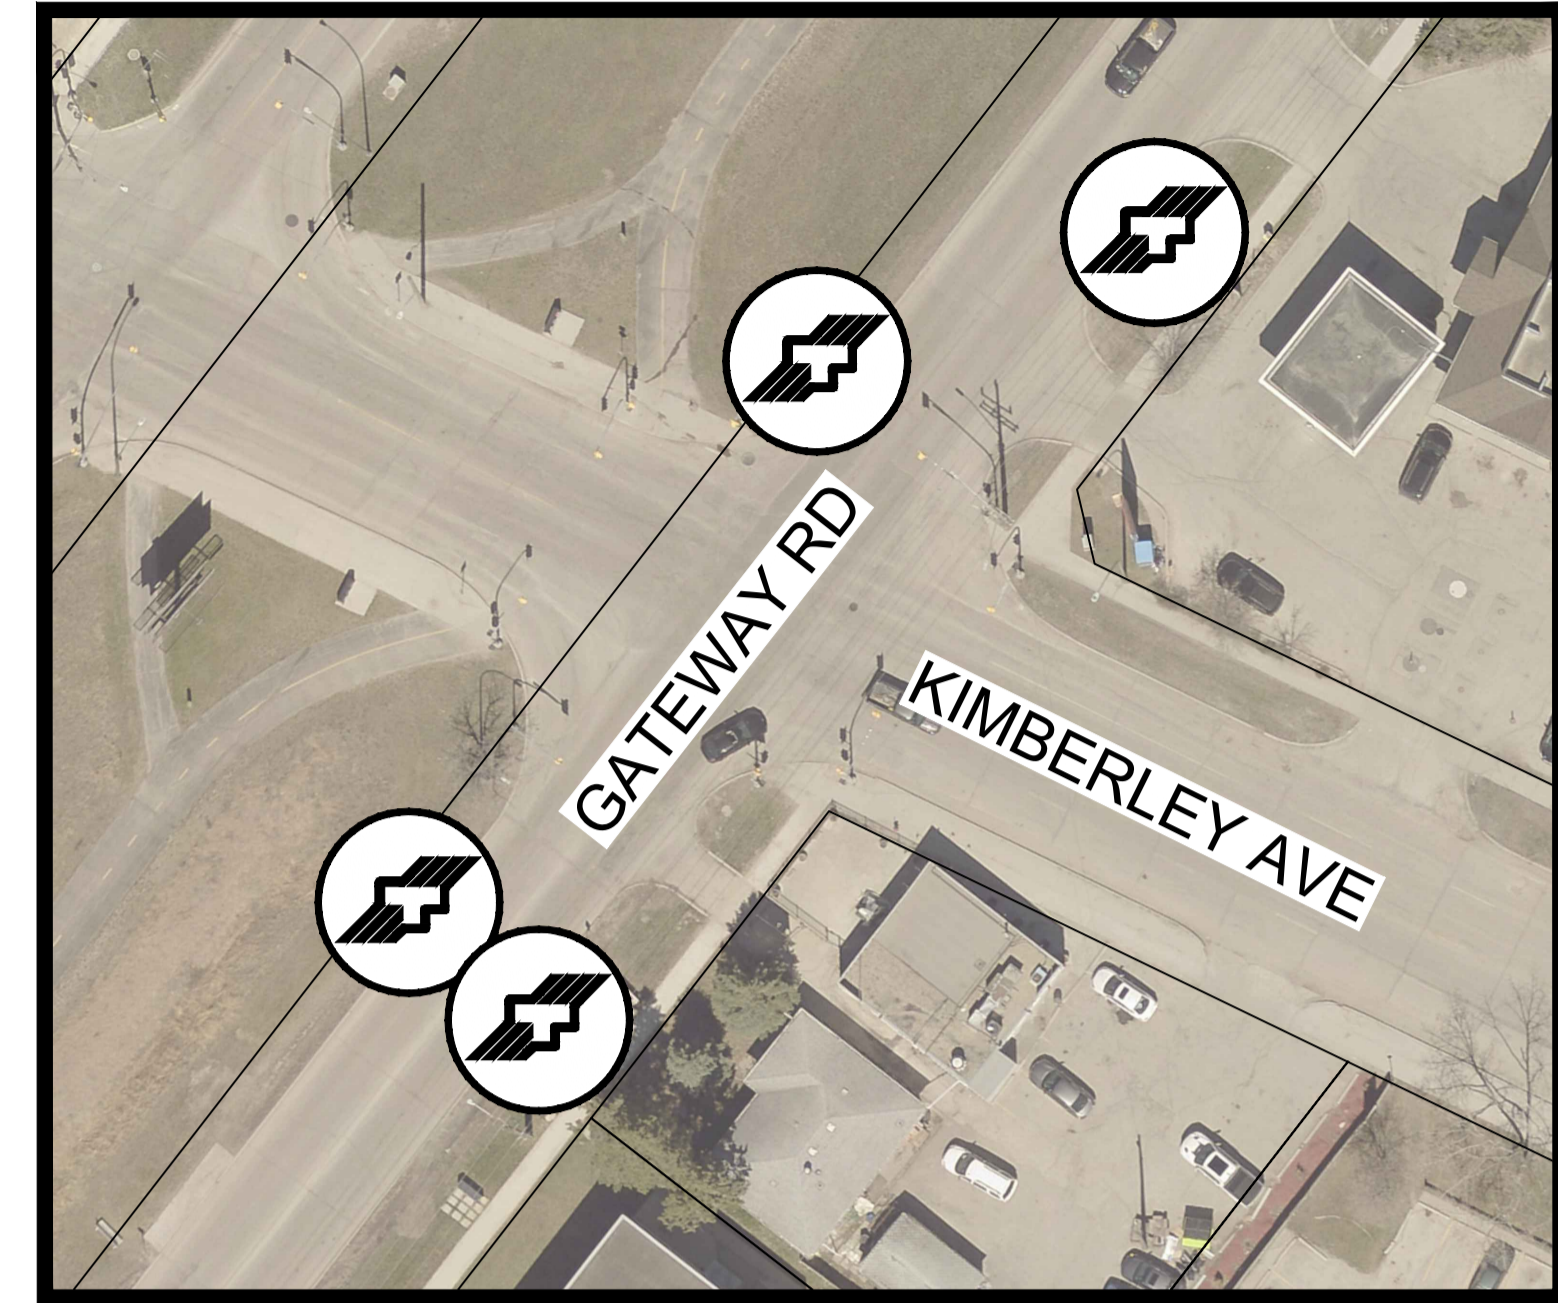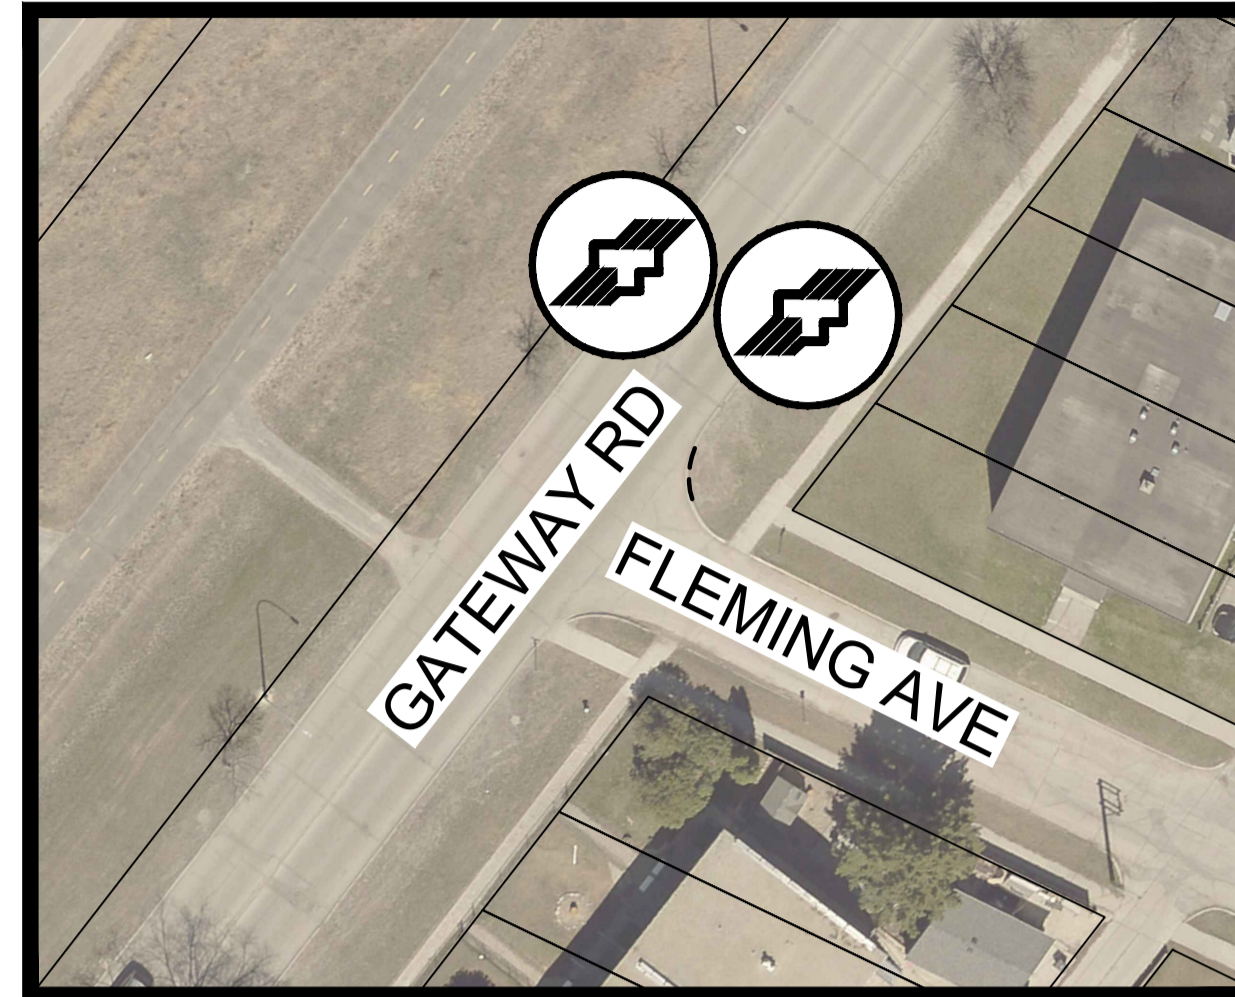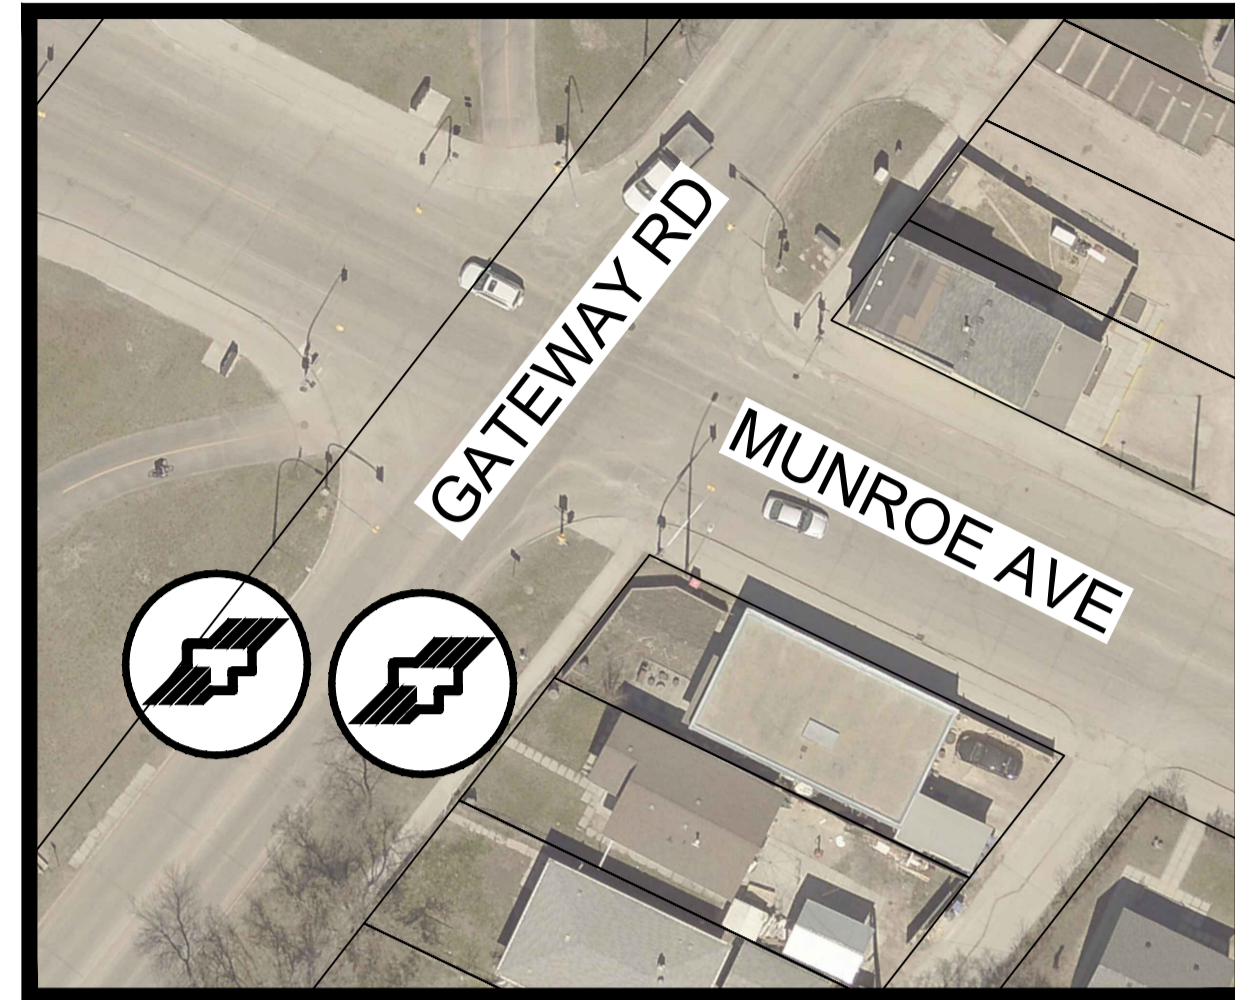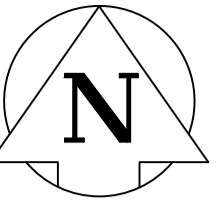

Jun 07, 2024 - 2:08pm
C:\Users\Richard.Hawkins\WSP\0365\CA0017589.2194_CA-2024_Local_Street_Renewals (Multiple Contracts)_751-2023 - Project_Folders\05_Technical\05.07 Drawings\03_Work_Dwg\Gateway_Transit_Stops_Appendix.dwg - tab: GATEWAY_WATT

METRIC
WHOLE NUMBERS INDICATE MILLIMETRES
DECIMALIZED NUMBERS INDICATE METRES

**ES ENGINEERS
GEOSCIENTISTS
MANITOBA**
Certificate of Authorization
WSP Canada Inc.
No. 5750

FOR TENDER PURPOSES ONLY
NOT FOR CONSTRUCTION

LOCATIONS APPROVED
UNDERGROUND STRUCTURES

SIGNED BY: _____ DATE: _____
SUPV U/G STRUCTURES _____

LOCATION OF UNDERGROUND STRUCTURES AS SHOWN ARE BASED ON THE BEST INFORMATION AVAILABLE BUT NO GUARANTEE IS GIVEN THAT ALL EXISTING UTILITIES ARE SHOWN OR THAT THE GIVEN LOCATIONS ARE EXACT CONFIRMATION OF EXISTANCE AND EXACT LOCATION OF ALL SERVICES MUST BE OBTAINED FROM THE INDIVIDUAL UTILITIES BEFORE PROCEEDING





wsp

WSP Canada Inc.
1600 Buffalo Place
Winnipeg, MB R3T 6B8
T 204.477.6650
F 204.474.2864
www.wsp.com

THE CITY OF WINNIPEG
PUBLIC WORKS DEPARTMENT
ENGINEERING SERVICES DIVISION

**CONFUSION CORNER STREETSCAPING AND
MISCELLANEOUS TRANSIT STOP IMPROVEMENTS**

GATEWAY RD / WATT AVE
TRANSIT STOP IMPROVEMENTS

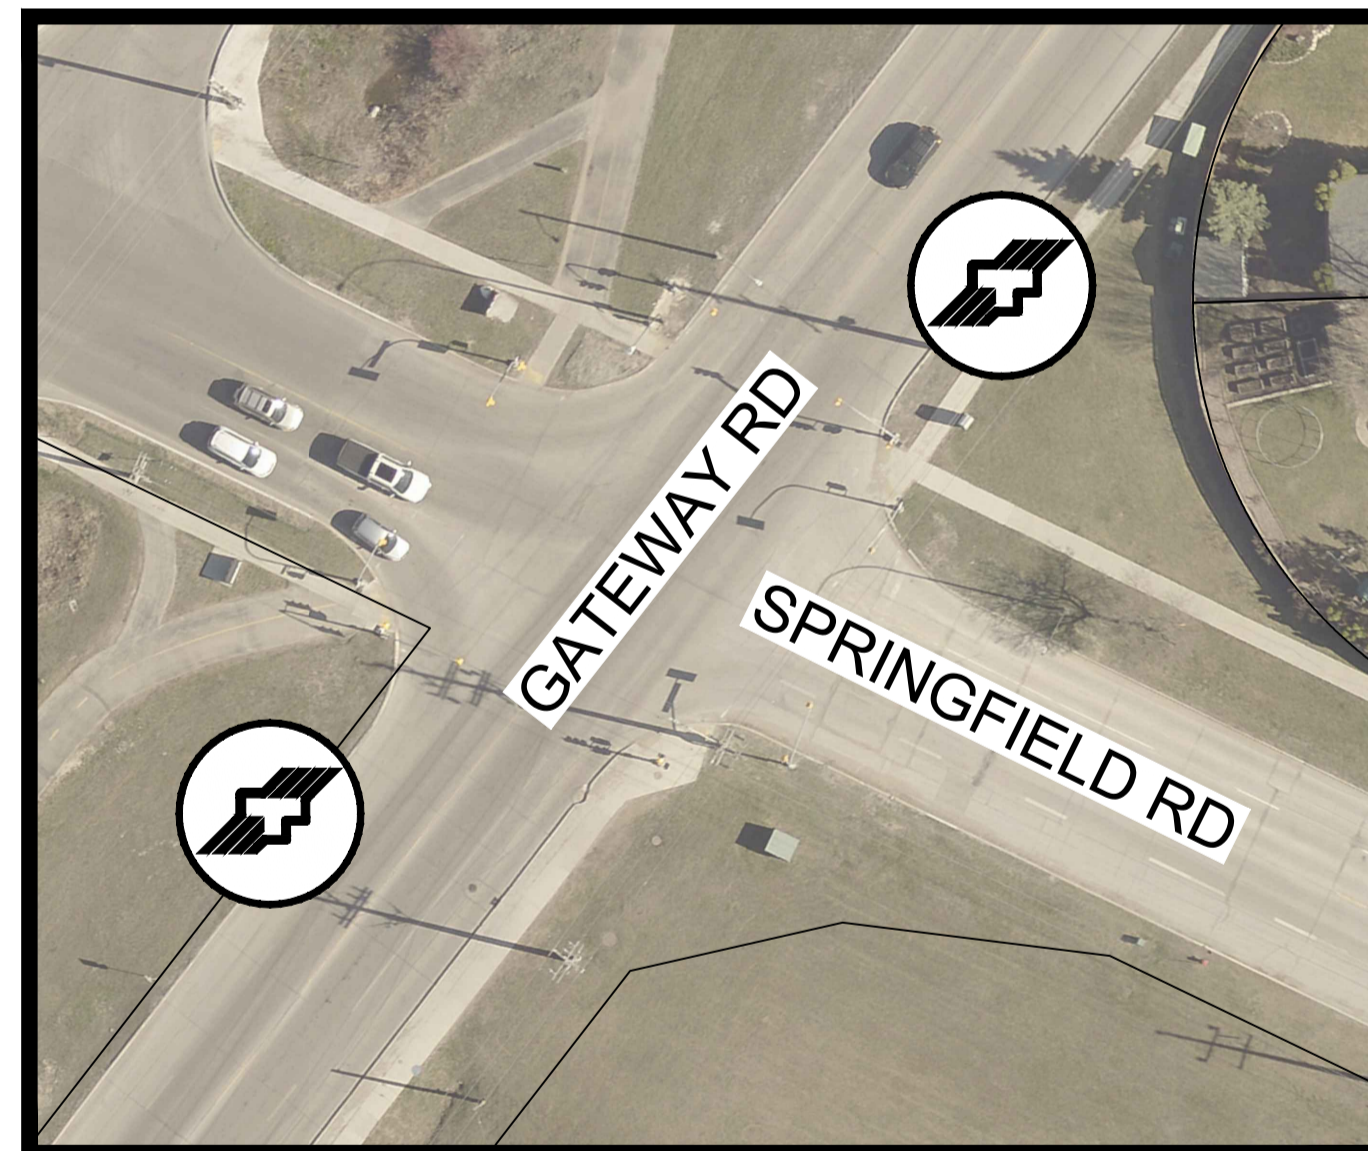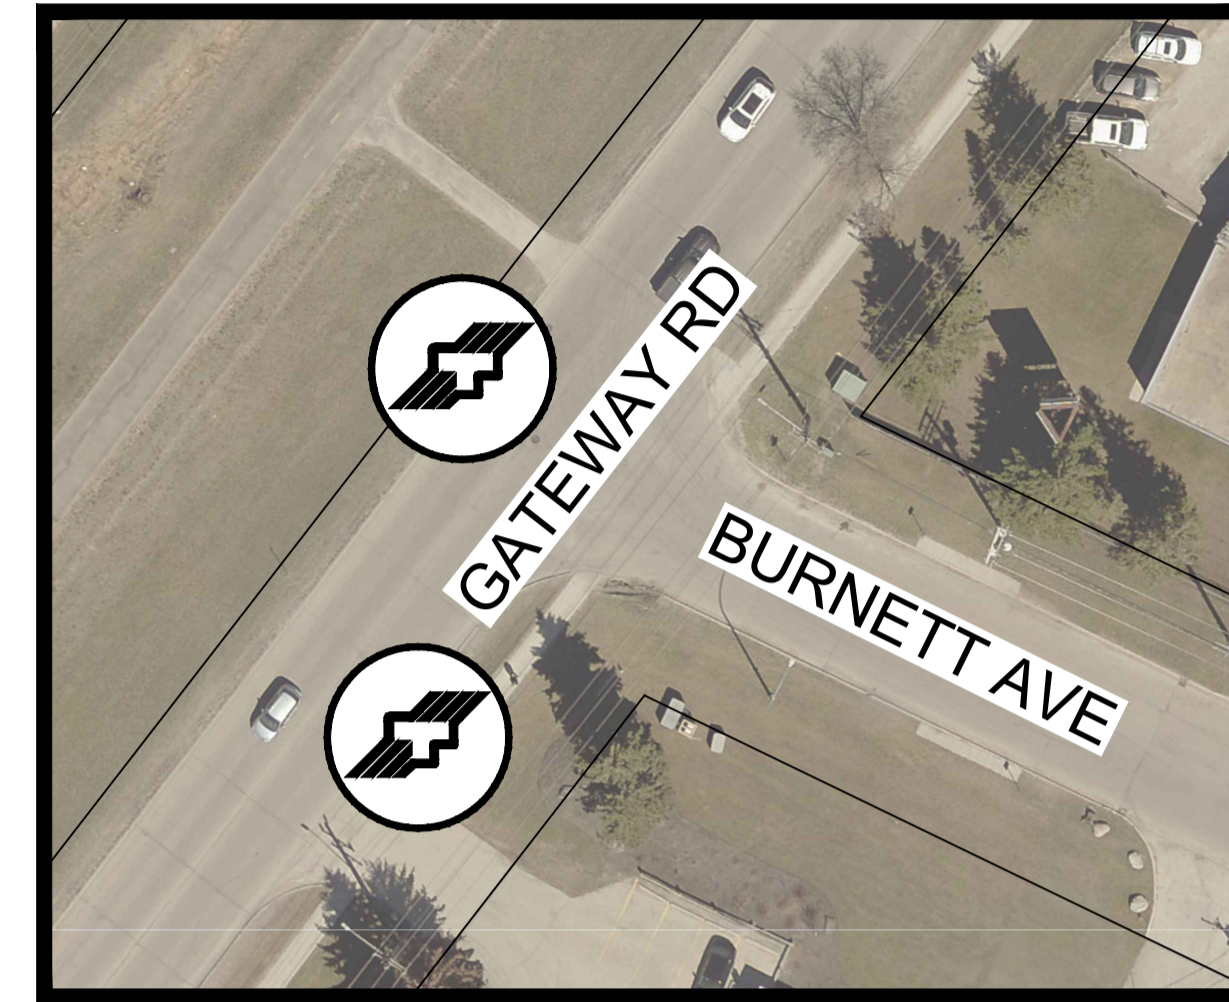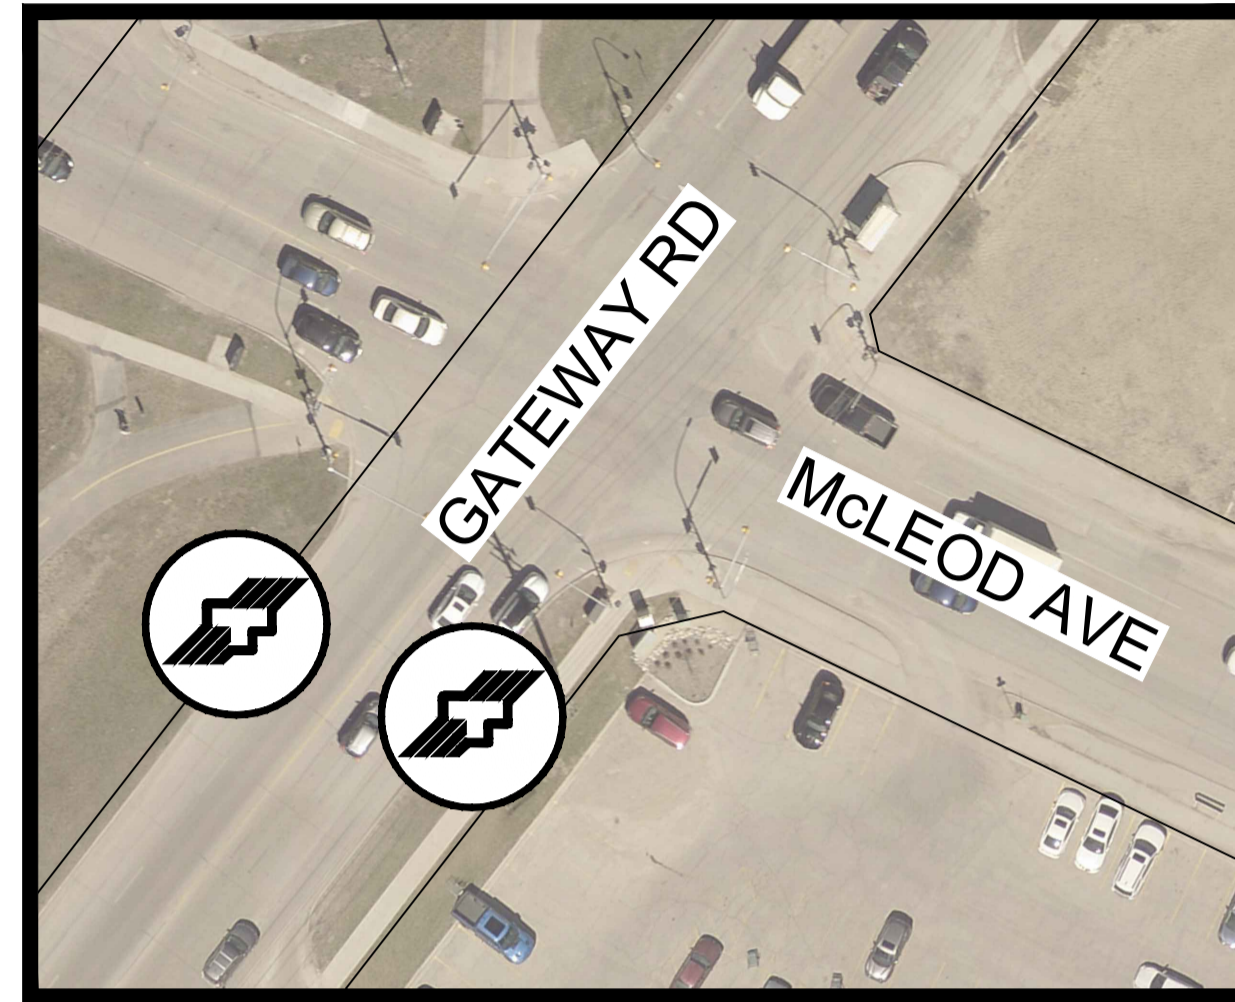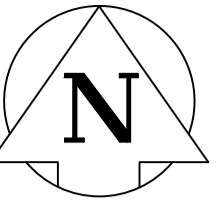

Jun 07, 2024 - 2:07pm
C:\Users\Richard.Hawkins\WSP\0365\CA0017589.2194_CA-2024_Local_Street_Renewals (Multiple Contracts)_751-2023 - Project_Folders\05_Technical\05.07 Drawings\03_Work_Dwg\Gateway_Transit_Stops_Appendix.dwg - tab: GATEWAY_WATT_2

METRIC
WHOLE NUMBERS INDICATE MILLIMETRES
DECIMALIZED NUMBERS INDICATE METRES

 ENGINEERS GEOSCIENTISTS MANITOBA Certificate of Authorization WSP Canada Inc. No. 5750

FOR TENDER PURPOSES ONLY
NOT FOR CONSTRUCTION





LOCATIONS APPROVED
UNDERGROUND STRUCTURES

SIGNED BY: _____ DATE: _____
 SUPV U/G STRUCTURES _____

LOCATION OF UNDERGROUND STRUCTURES AS SHOWN ARE BASED ON THE BEST INFORMATION AVAILABLE BUT NO GUARANTEE IS GIVEN THAT ALL EXISTING UTILITIES ARE SHOWN OR THAT THE GIVEN LOCATIONS ARE EXACT CONFIRMATION OF EXISTENCE AND EXACT LOCATION OF ALL SERVICES MUST BE OBTAINED FROM THE INDIVIDUAL UTILITIES BEFORE PROCEEDING

	WSP Canada Inc. 1600 Buffalo Place Winnipeg, MB R3T 6B8 T. 204.477.6650 F. 204.474.2864 www.wsp.com
---	--

 THE CITY OF WINNIPEG PUBLIC WORKS DEPARTMENT ENGINEERING SERVICES DIVISION
CONFUSION CORNER STREETSCAPING AND MISCELLANEOUS TRANSIT STOP IMPROVEMENTS GATEWAY RD / WATT AVE (CONTINUED) TRANSIT STOP IMPROVEMENTS

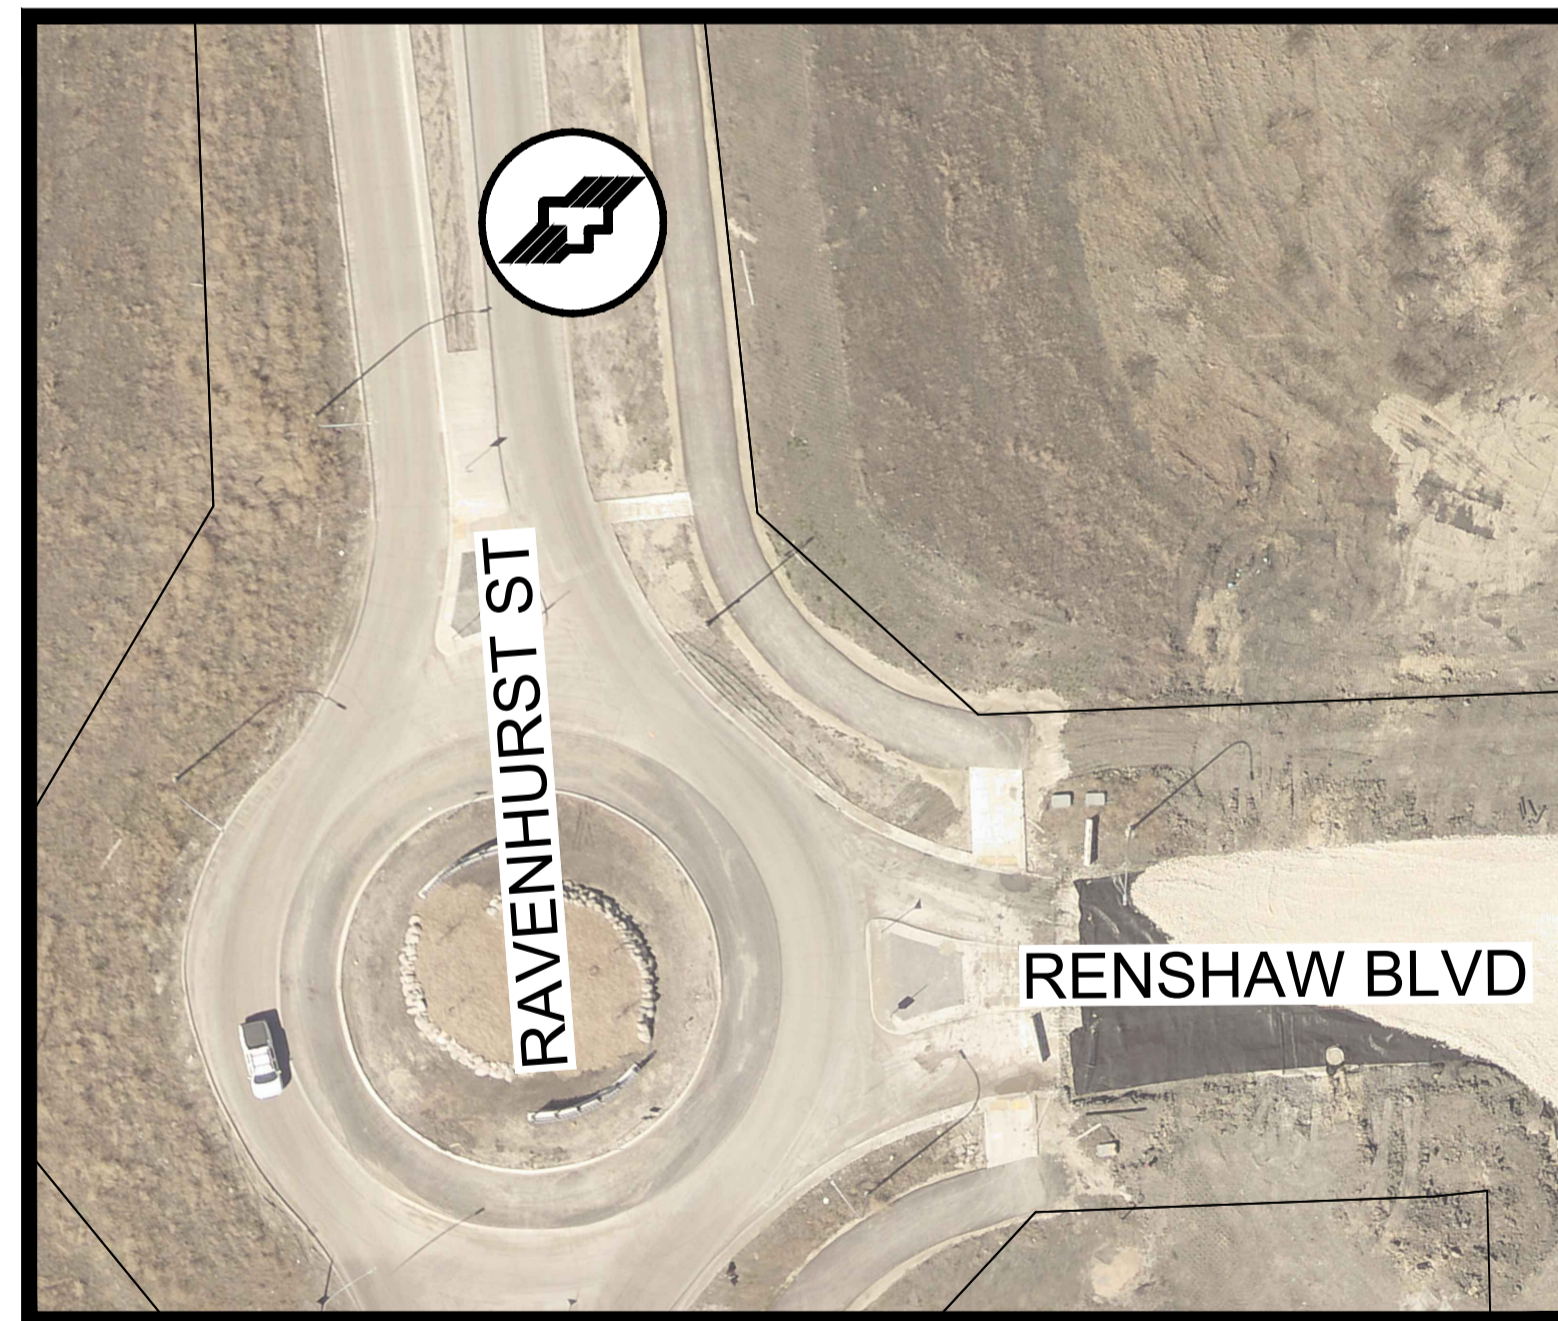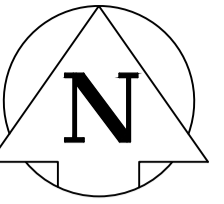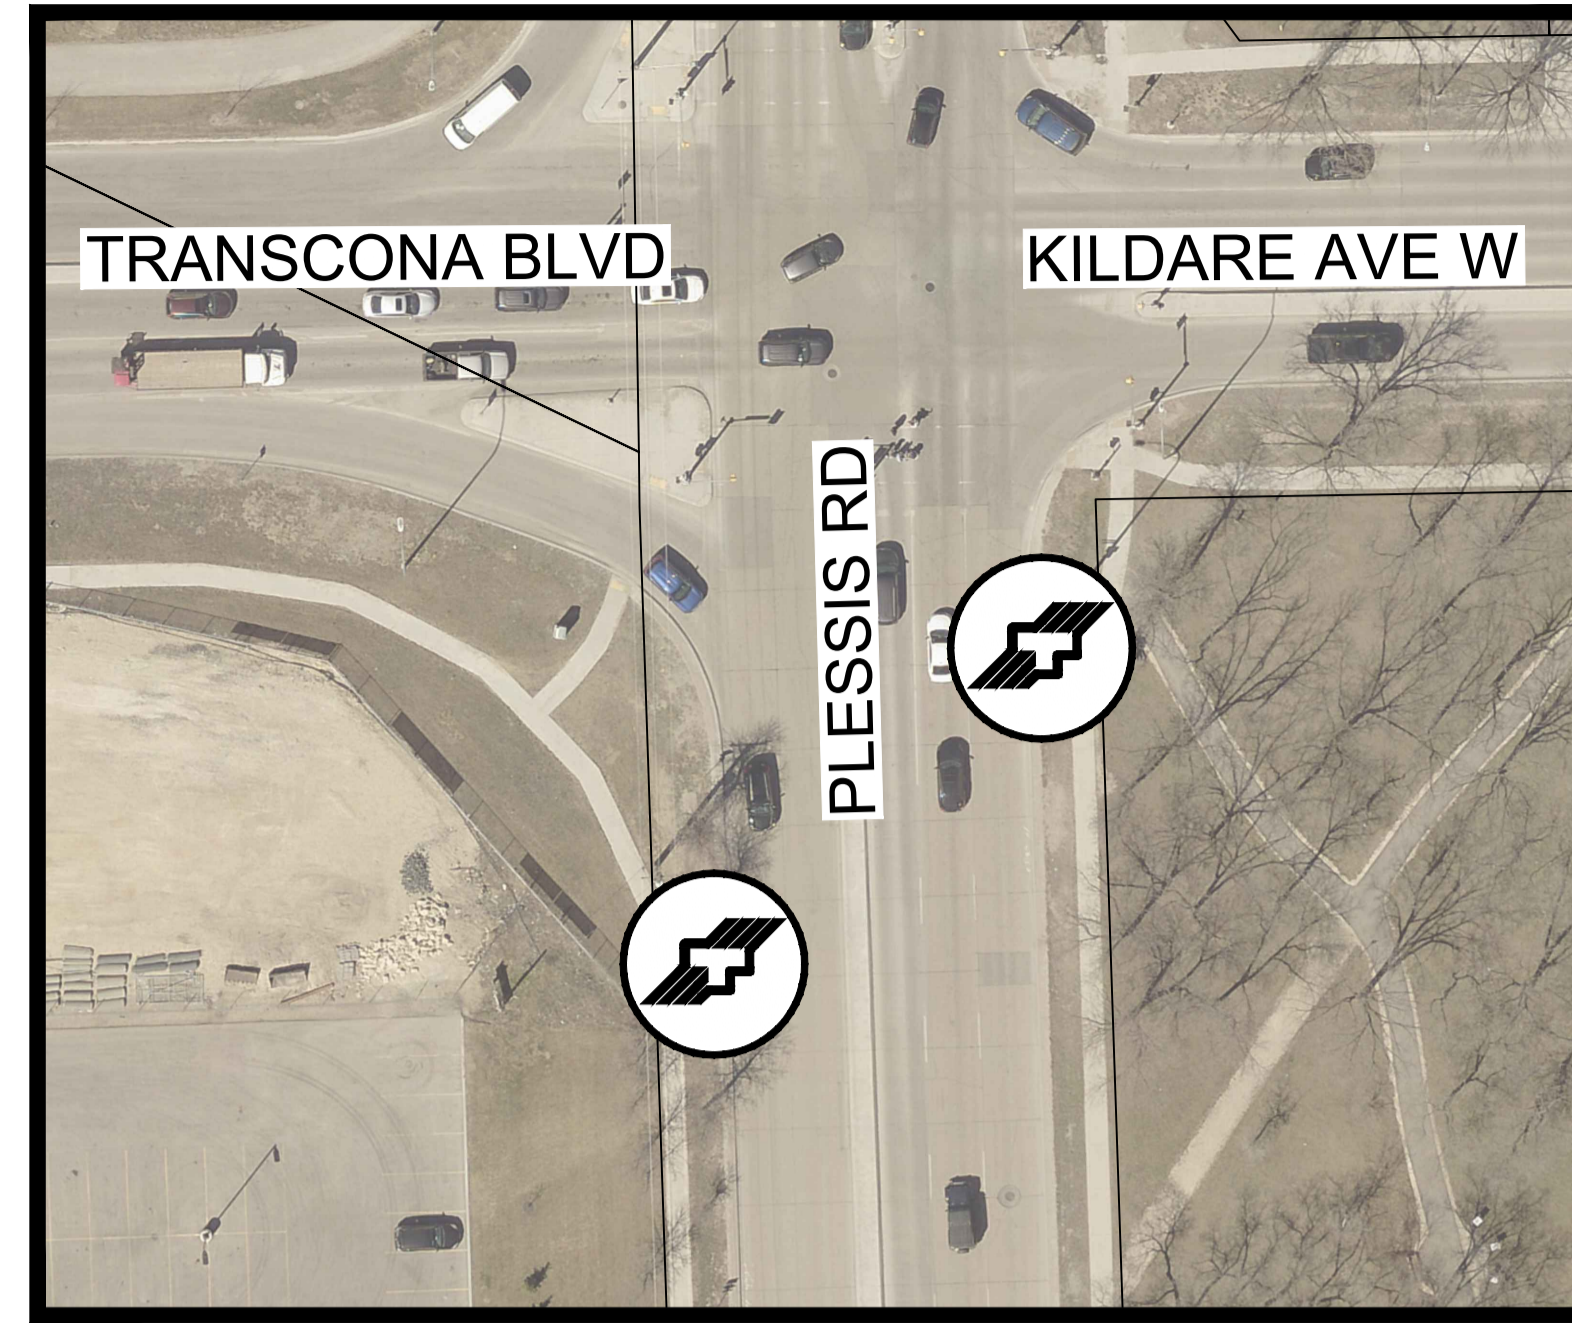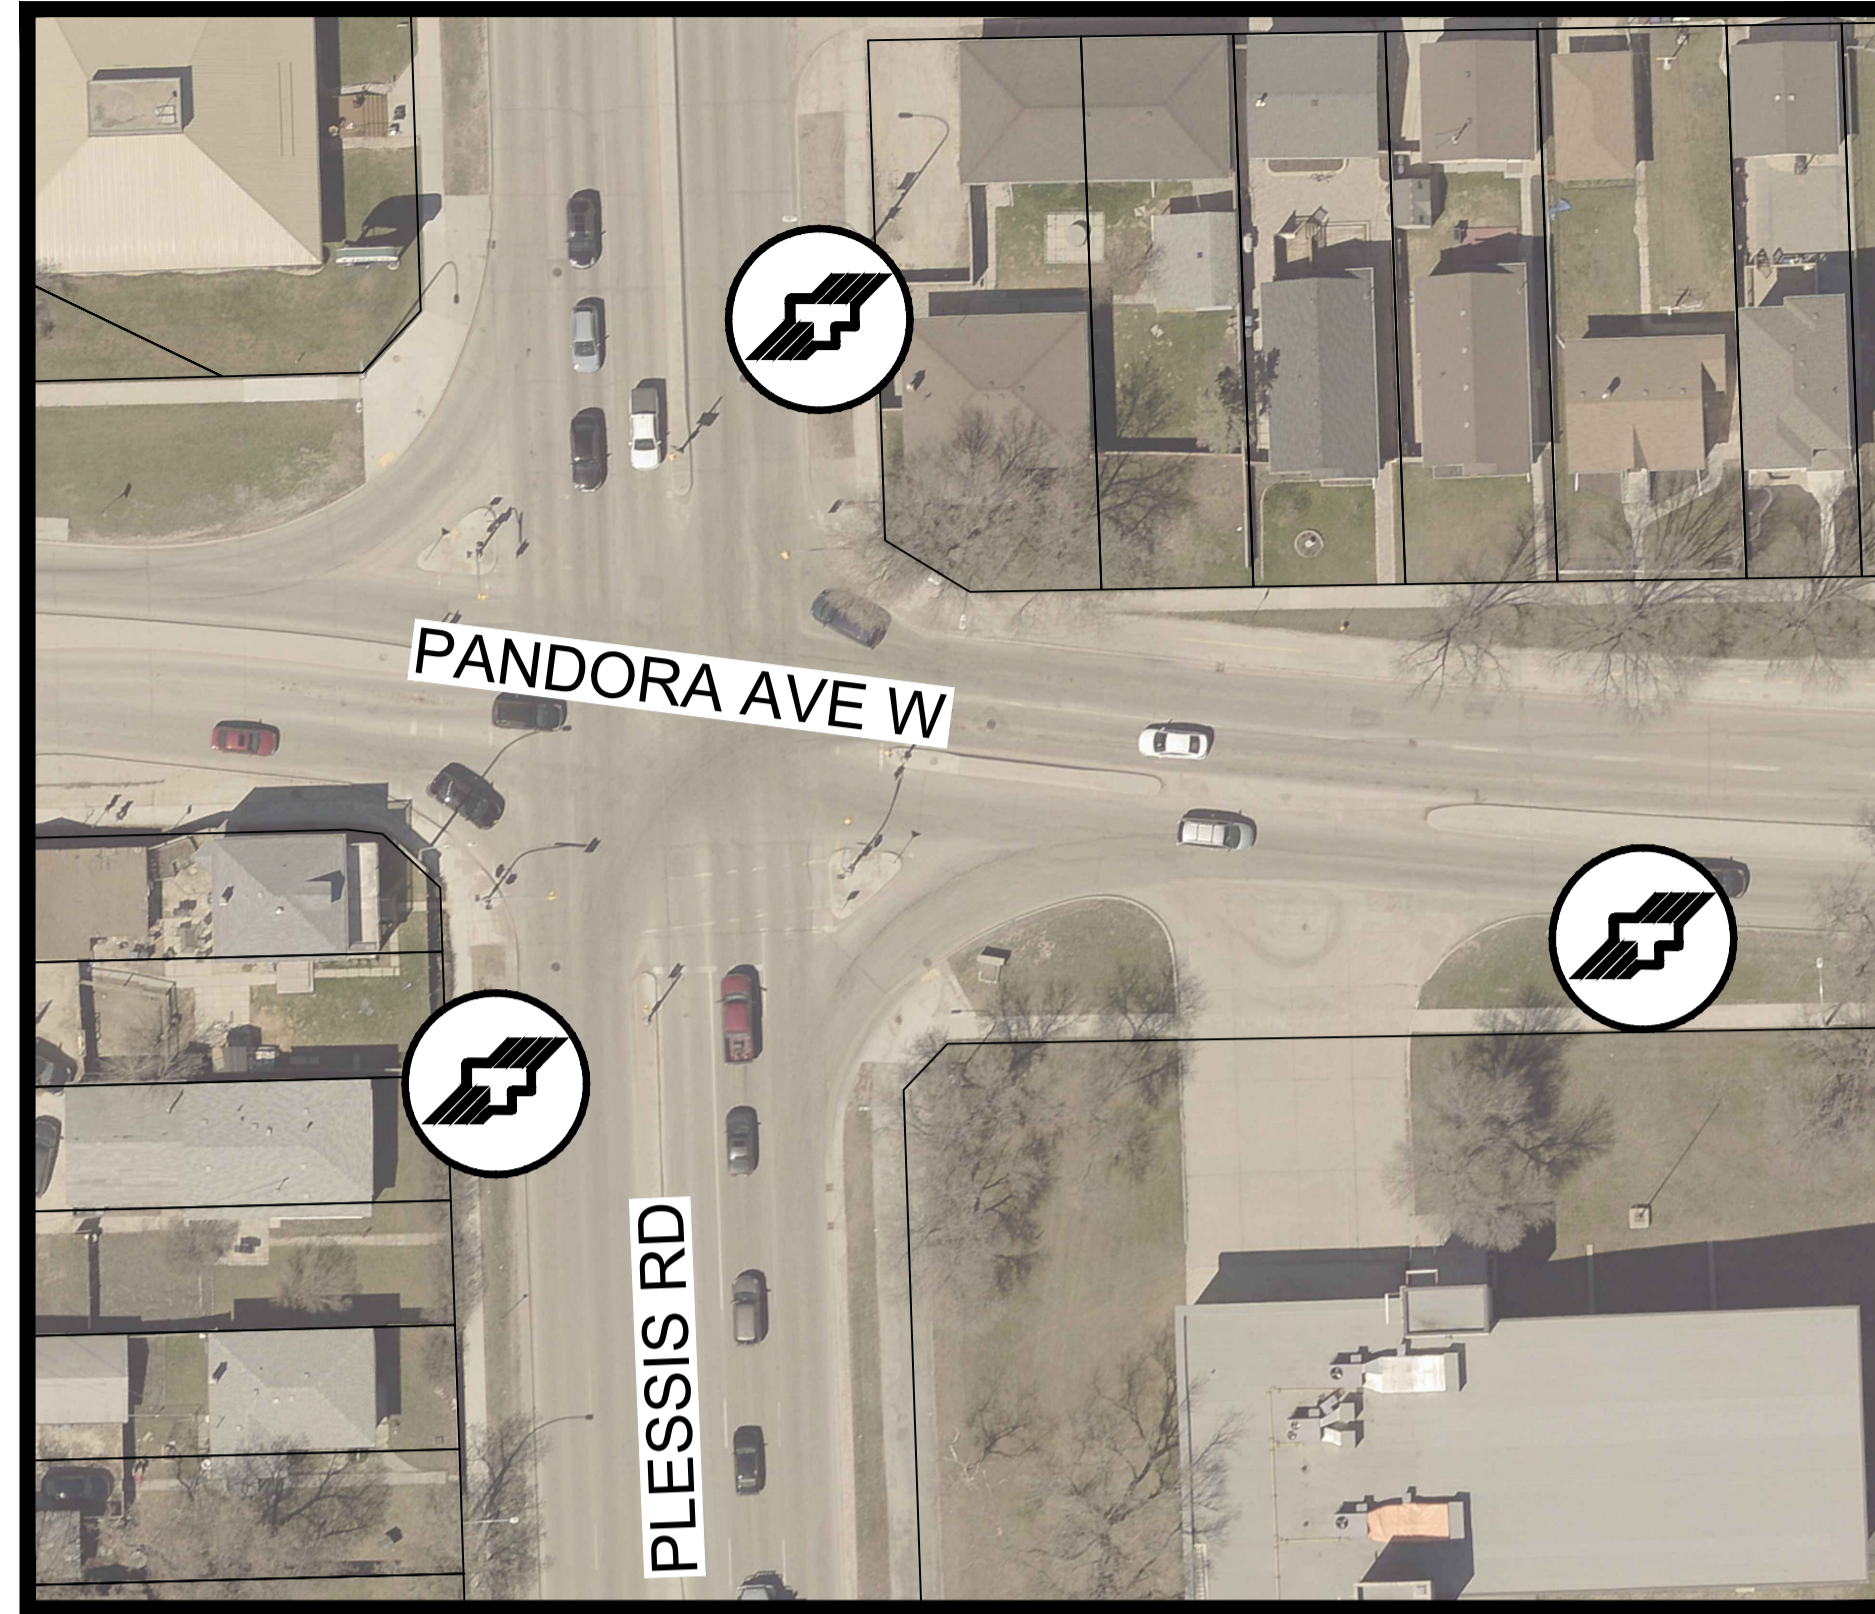

METRIC
 WHOLE NUMBERS INDICATE MILLIMETRES
 DECIMALIZED NUMBERS INDICATE METRES

**ENGINEERS
 GEOSCIENTISTS
 MANITOBA**
 Certificate of Authorization
 WSP Canada Inc.
 No. 5750

FOR TENDER PURPOSES ONLY
NOT FOR CONSTRUCTION

LOCATIONS APPROVED
 UNDERGROUND STRUCTURES

SIGNED BY: _____ DATE: _____
 SUPV U/G STRUCTURES _____

LOCATION OF UNDERGROUND STRUCTURES AS SHOWN ARE BASED ON THE BEST INFORMATION AVAILABLE BUT NO GUARANTEE IS GIVEN THAT ALL EXISTING UTILITIES ARE SHOWN OR THAT THE GIVEN LOCATIONS ARE EXACT CONFIRMATION OF EXISTENCE AND EXACT LOCATION OF ALL SERVICES MUST BE OBTAINED FROM THE INDIVIDUAL UTILITIES BEFORE PROCEEDING





wsp

WSP Canada Inc.
 1600 Buffalo Place
 Winnipeg, MB R3T 6B8
 T. 204.477.6650
 F. 204.474.2864
 www.wsp.com

THE CITY OF WINNIPEG
 PUBLIC WORKS DEPARTMENT
 ENGINEERING SERVICES DIVISION

**CONFUSION CORNER STREETSCAPING AND
 MISCELLANEOUS TRANIST STOP IMPROVEMENTS**

PANDORA AVE / PLESSIS RD / RAVENHURST ST
 TRANSIT STOP IMPROVEMENTS

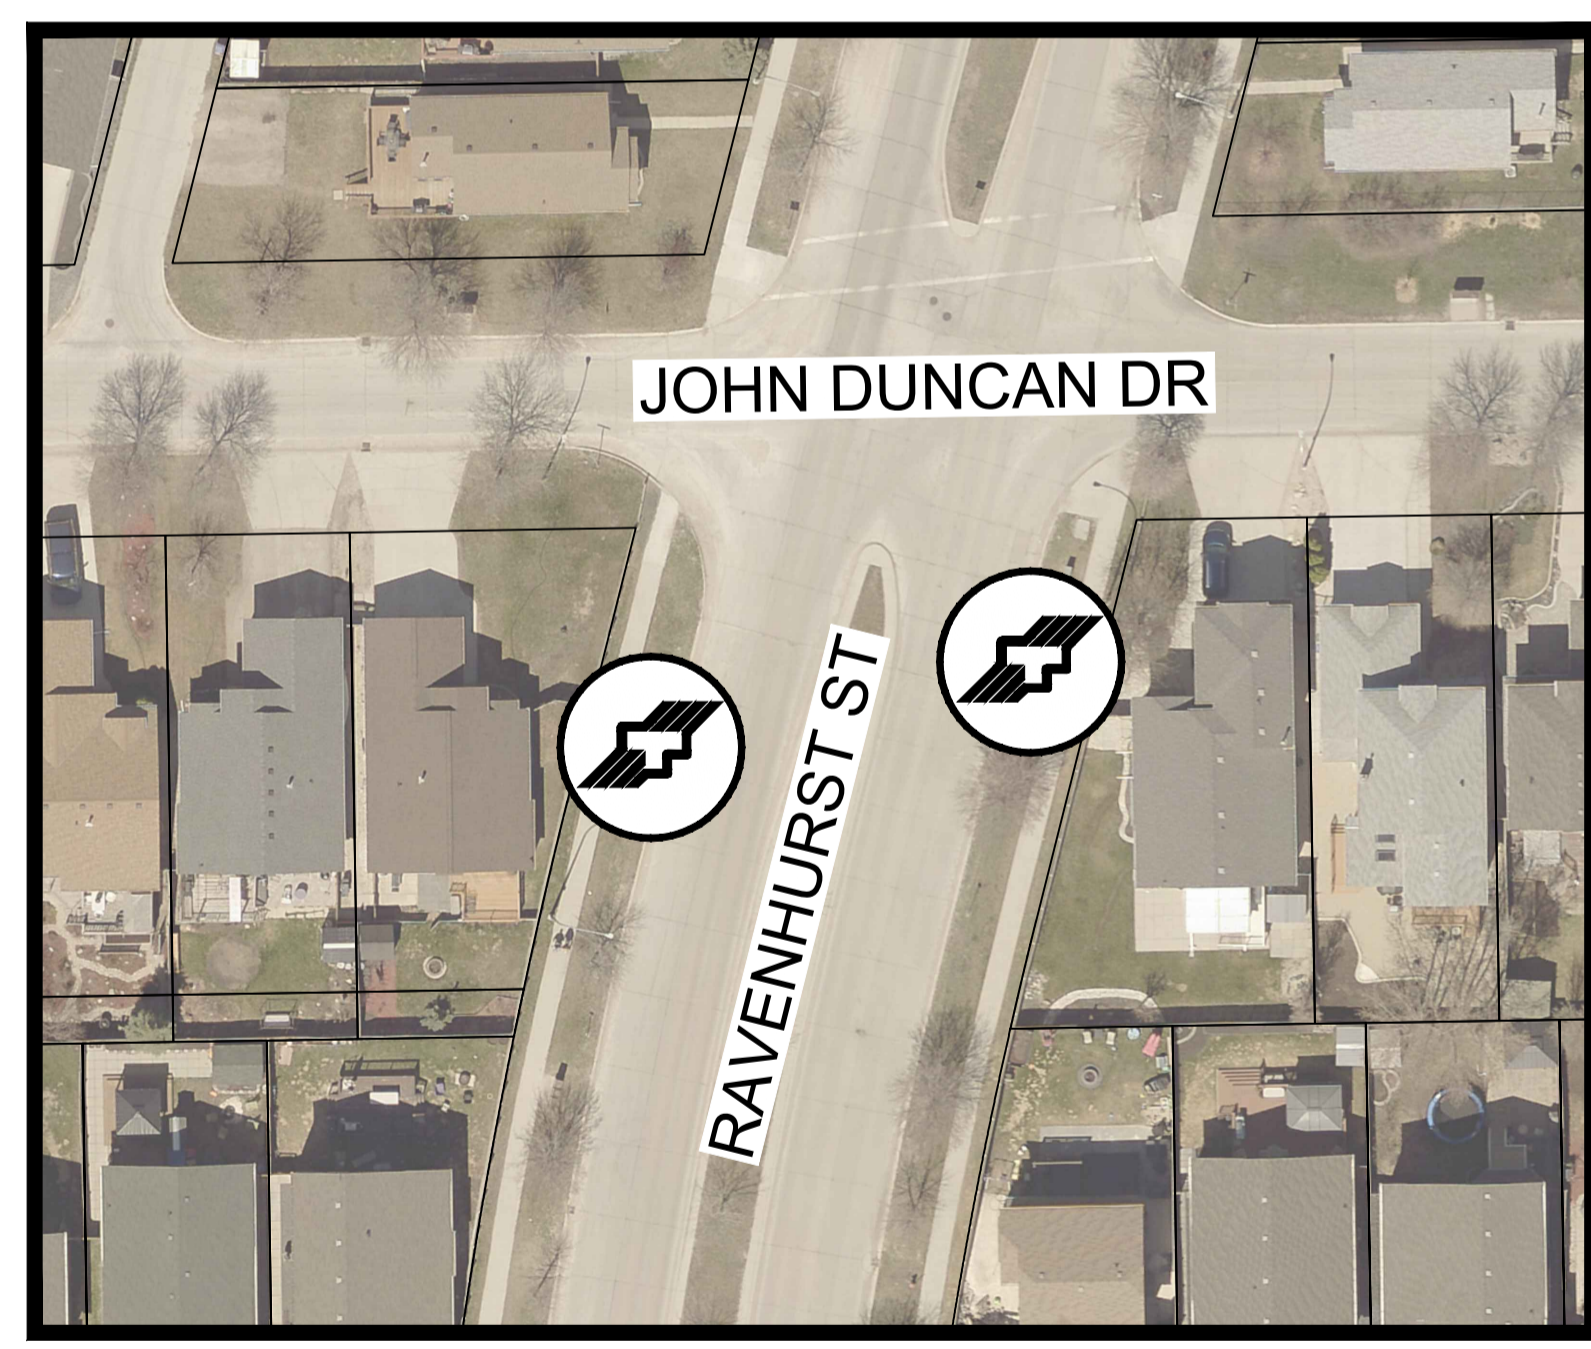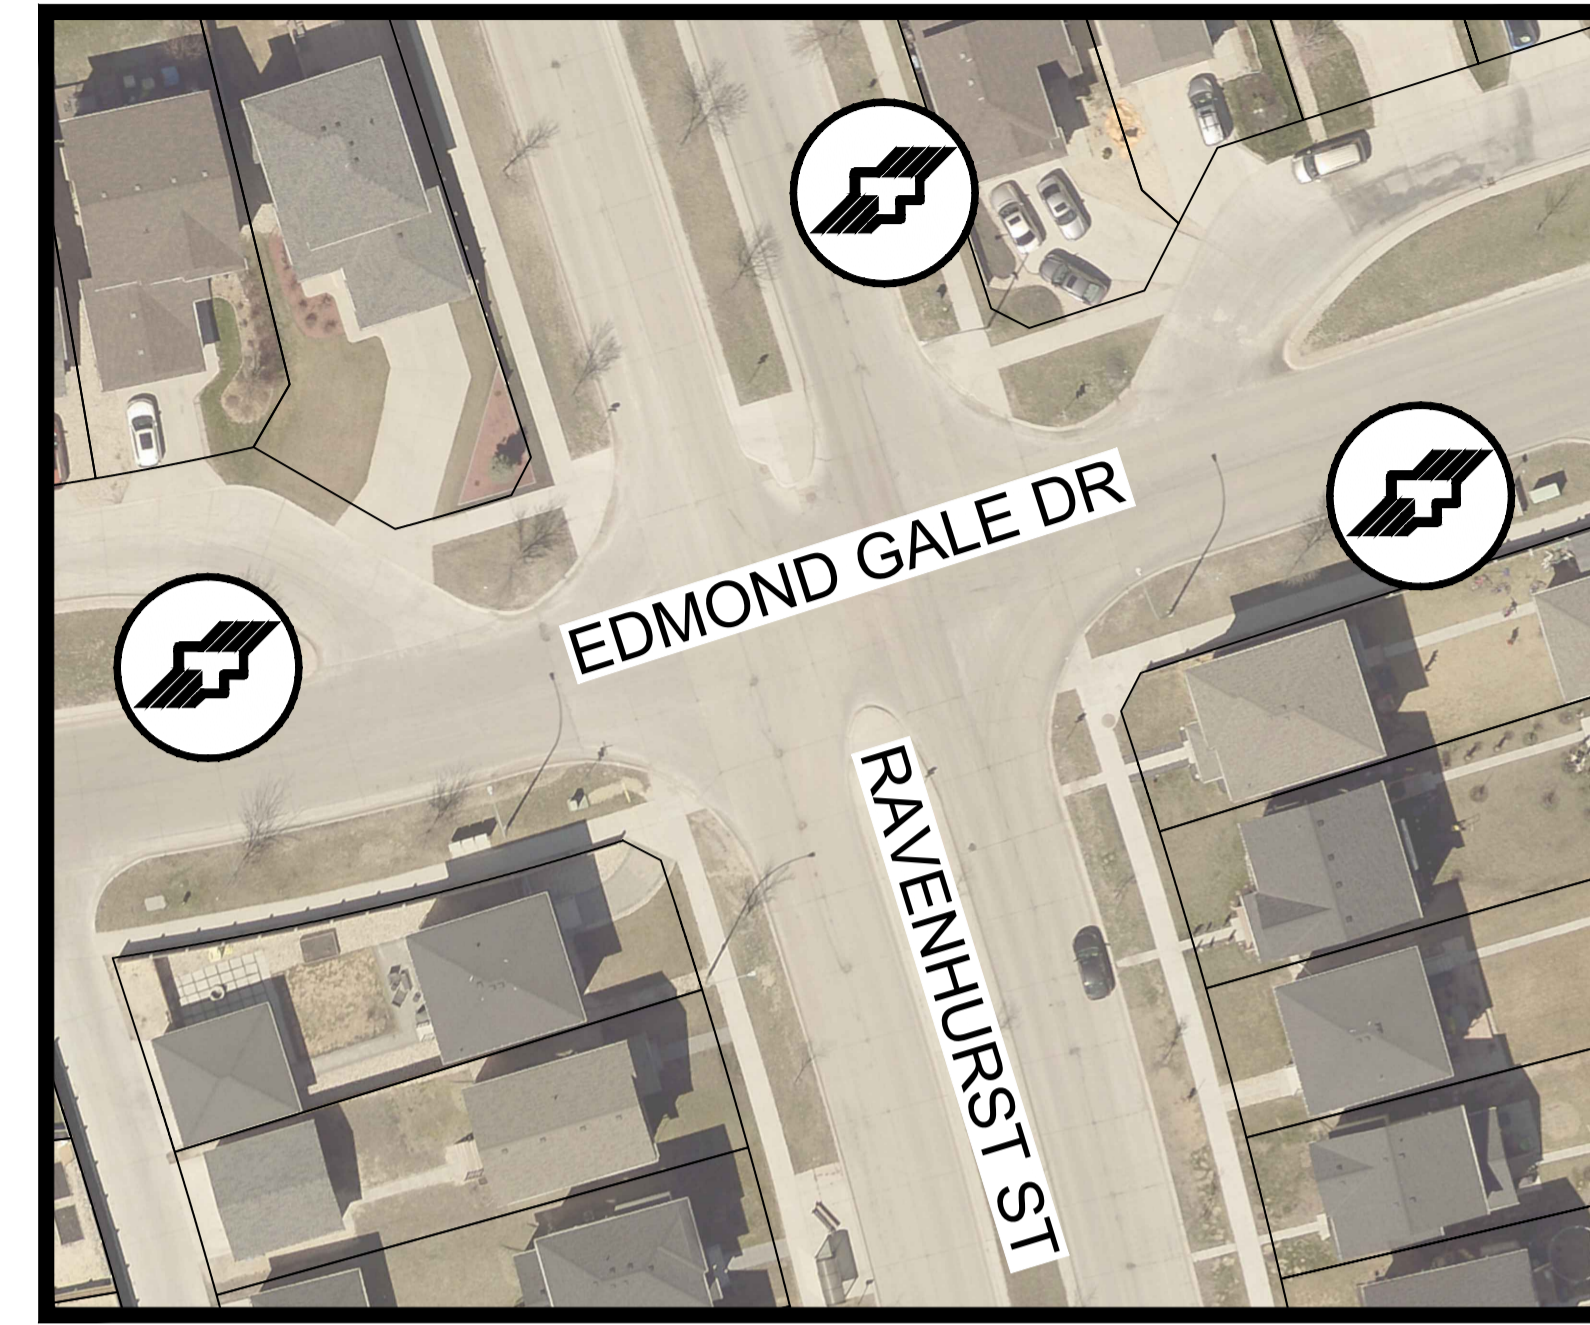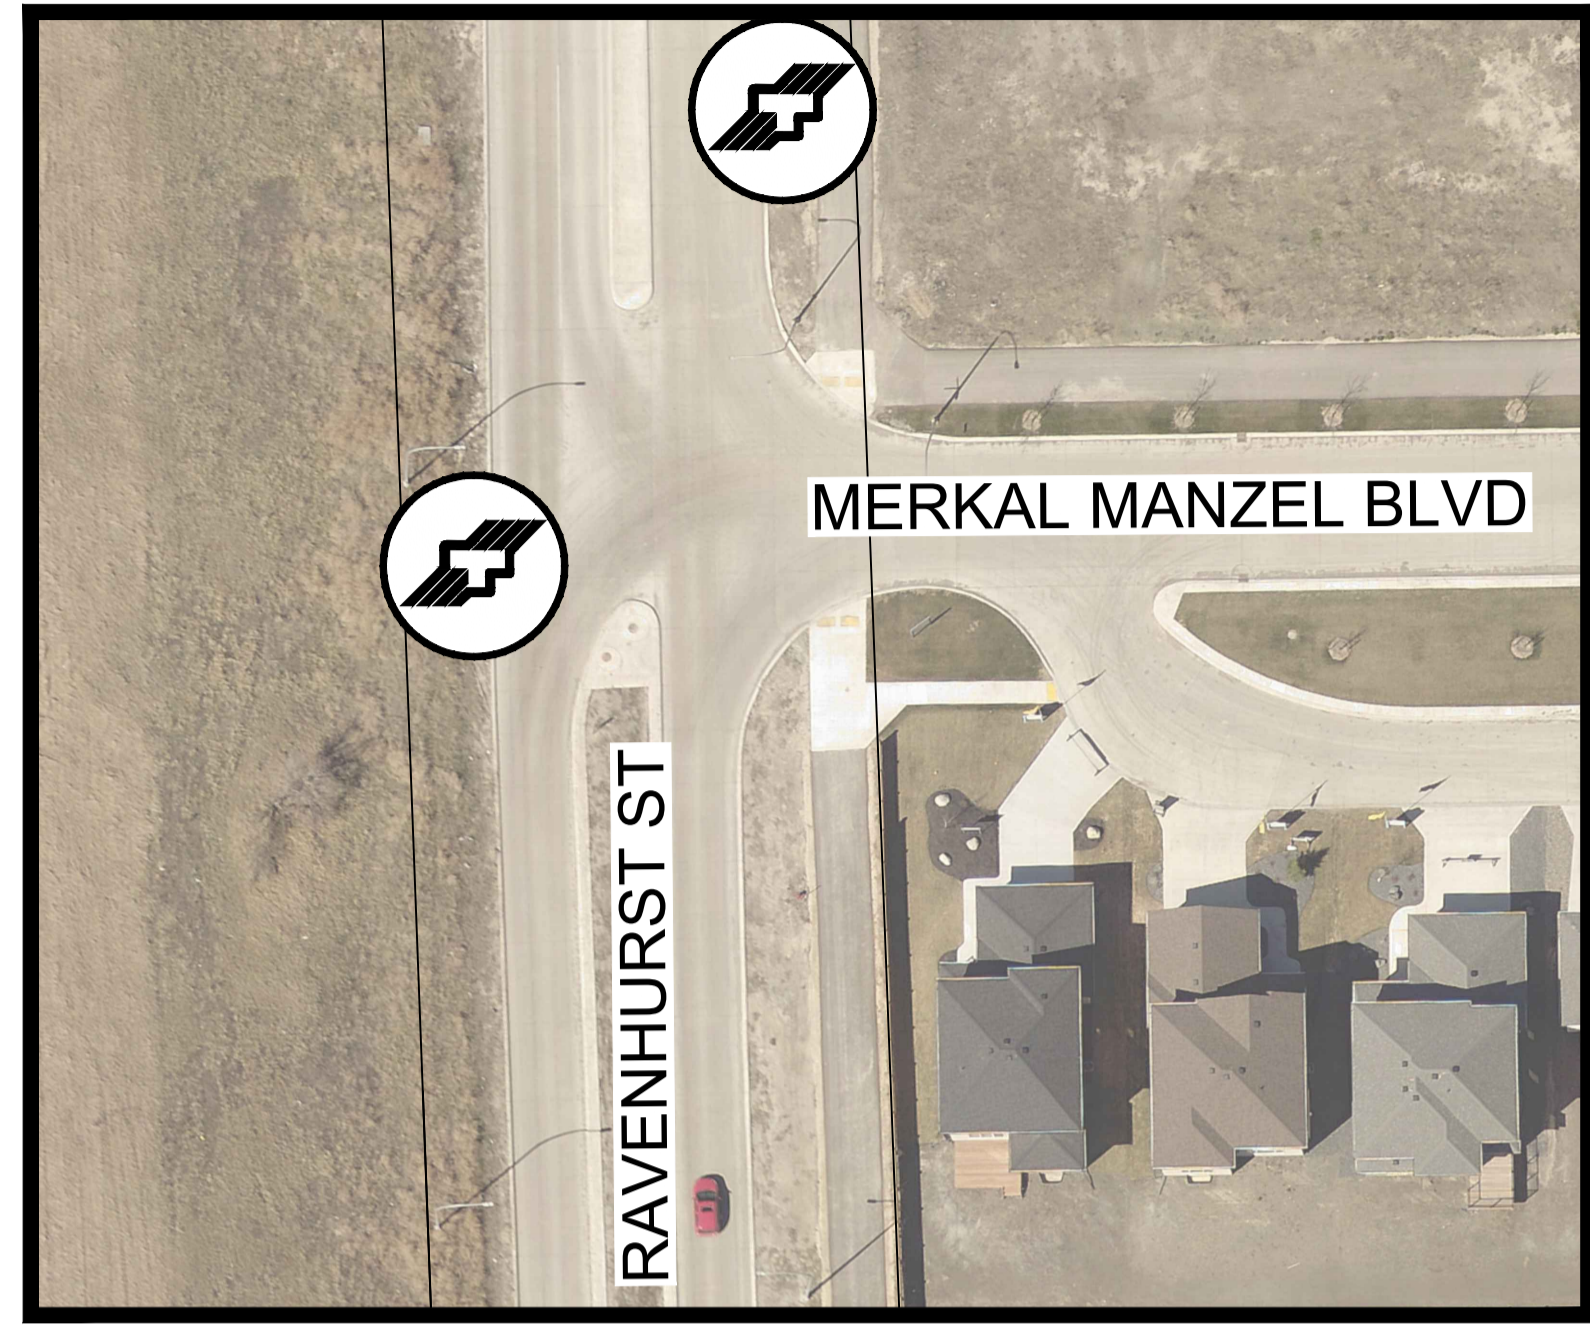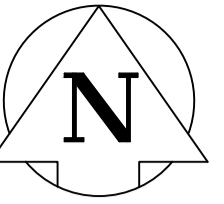

Jun 07, 2024 - 2:30pm
C:\Users\Richard.Hawkins\WSP\0365\CA0017599.2194_CA-2024_Local_Street_Renewals (Multiple Contracts)_751-2023 - Project_Folders\05_Technical\05.07 Drawings\03_Work_Dwg\Transcona Transit_Stops_Appendix.dwg -tab:PANDORA_PLESSIS_RAVENHURST_2

METRIC
WHOLE NUMBERS INDICATE MILLIMETRES
DECIMALIZED NUMBERS INDICATE METRES

**ES ENGINEERS
GEOSCIENTISTS
MANITOBA**
Certificate of Authorization
WSP Canada Inc.
No. 5750

FOR TENDER PURPOSES ONLY
NOT FOR CONSTRUCTION

LOCATIONS APPROVED
UNDERGROUND STRUCTURES

SIGNED BY: _____ DATE: _____
SUPV U/G STRUCTURES _____

LOCATION OF UNDERGROUND STRUCTURES AS SHOWN ARE BASED ON THE BEST INFORMATION AVAILABLE BUT NO GUARANTEE IS GIVEN THAT ALL EXISTING UTILITIES ARE SHOWN OR THAT THE GIVEN LOCATIONS ARE EXACT CONFIRMATION OF EXISTENCE AND EXACT LOCATION OF ALL SERVICES MUST BE OBTAINED FROM THE INDIVIDUAL UTILITIES BEFORE PROCEEDING



wsp

WSP Canada Inc.
1600 Buffalo Place
Winnipeg, MB R3T 6B8
T. 204.477.6650
F. 204.474.2864
www.wsp.com

Winnipeg THE CITY OF WINNIPEG
PUBLIC WORKS DEPARTMENT
ENGINEERING SERVICES DIVISION

**CONFUSION CORNER STREETSCAPING AND
MISCELLANEOUS TRANSIT STOP IMPROVEMENTS**
PANDORA AVE / PLESSIS RD / RAVENHURST ST (CONTINUED)
TRANSIT STOP IMPROVEMENTS

Jun 07, 2024 - 2:41pm
 C:\Users\Richard.Hawkins\WSP_0365\CA0017599.2194_CA-2024_Local_Street_Renewals (Multiple Contracts)_751-2023 - Project_Folders\05_Technical\05.07 Drawings\03_Work_Dwg_Tyndall_Transit_Stops_Appendix.dwg - Tab: KING EDWARD_BURROWS

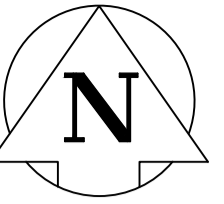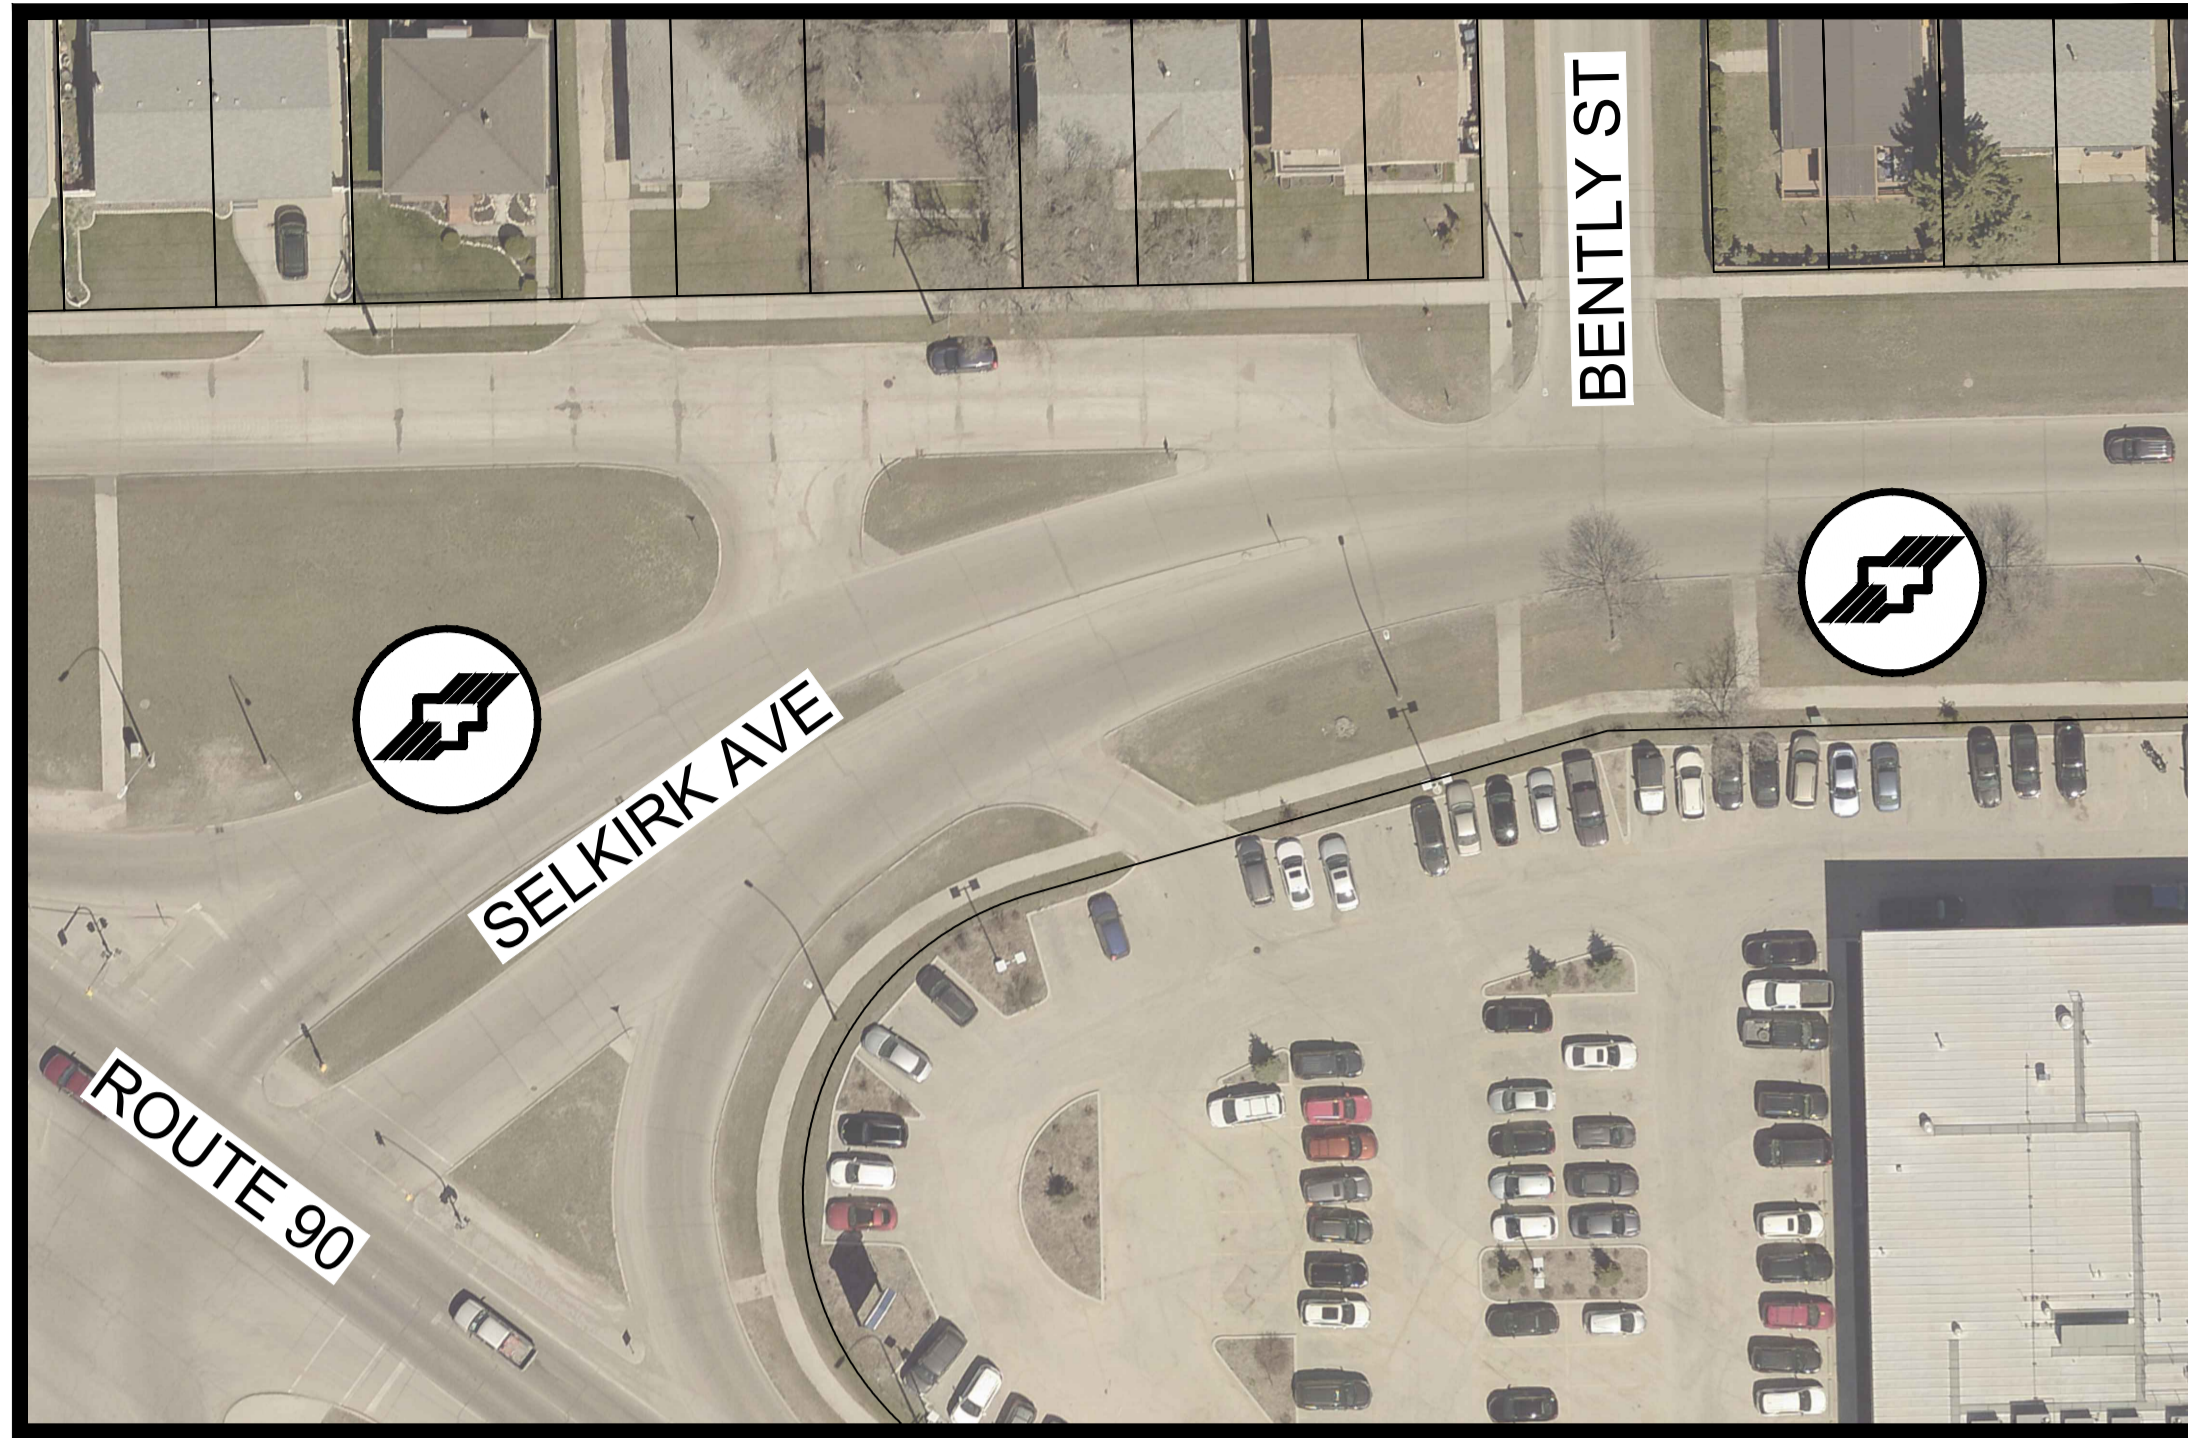

METRIC
 WHOLE NUMBERS INDICATE MILLIMETRES
 DECIMALIZED NUMBERS INDICATE METRES

**ENGINEERS
 GEOSCIENTISTS
 MANITOBA**
 Certificate of Authorization
 WSP Canada Inc.
 No. 5750

FOR TENDER PURPOSES ONLY
 NOT FOR CONSTRUCTION

LOCATIONS APPROVED
 UNDERGROUND STRUCTURES

SIGNED BY: _____ DATE: _____
 SUPV U/G STRUCTURES _____

LOCATION OF UNDERGROUND STRUCTURES AS SHOWN ARE BASED ON THE BEST INFORMATION AVAILABLE BUT NO GUARANTEE IS GIVEN THAT ALL EXISTING UTILITIES ARE SHOWN OR THAT THE GIVEN LOCATIONS ARE EXACT. CONFIRMATION OF EXISTENCE AND EXACT LOCATION OF ALL SERVICES MUST BE OBTAINED FROM THE INDIVIDUAL UTILITIES BEFORE PROCEEDING




wsp

WSP Canada Inc.
 1600 Buffalo Place
 Winnipeg, MB R3T 6B8
 T. 204.477.6650
 F. 204.474.2864
 www.wsp.com

Winnipeg THE CITY OF WINNIPEG
 PUBLIC WORKS DEPARTMENT
 ENGINEERING SERVICES DIVISION

CONFUSION CORNER STREETSCAPING AND
 MISCELLANEOUS TRANIST STOP IMPROVEMENTS

KING EDWARD ST AND BURROWS AVE
 TRANIST STOP IMPROVEMENTS

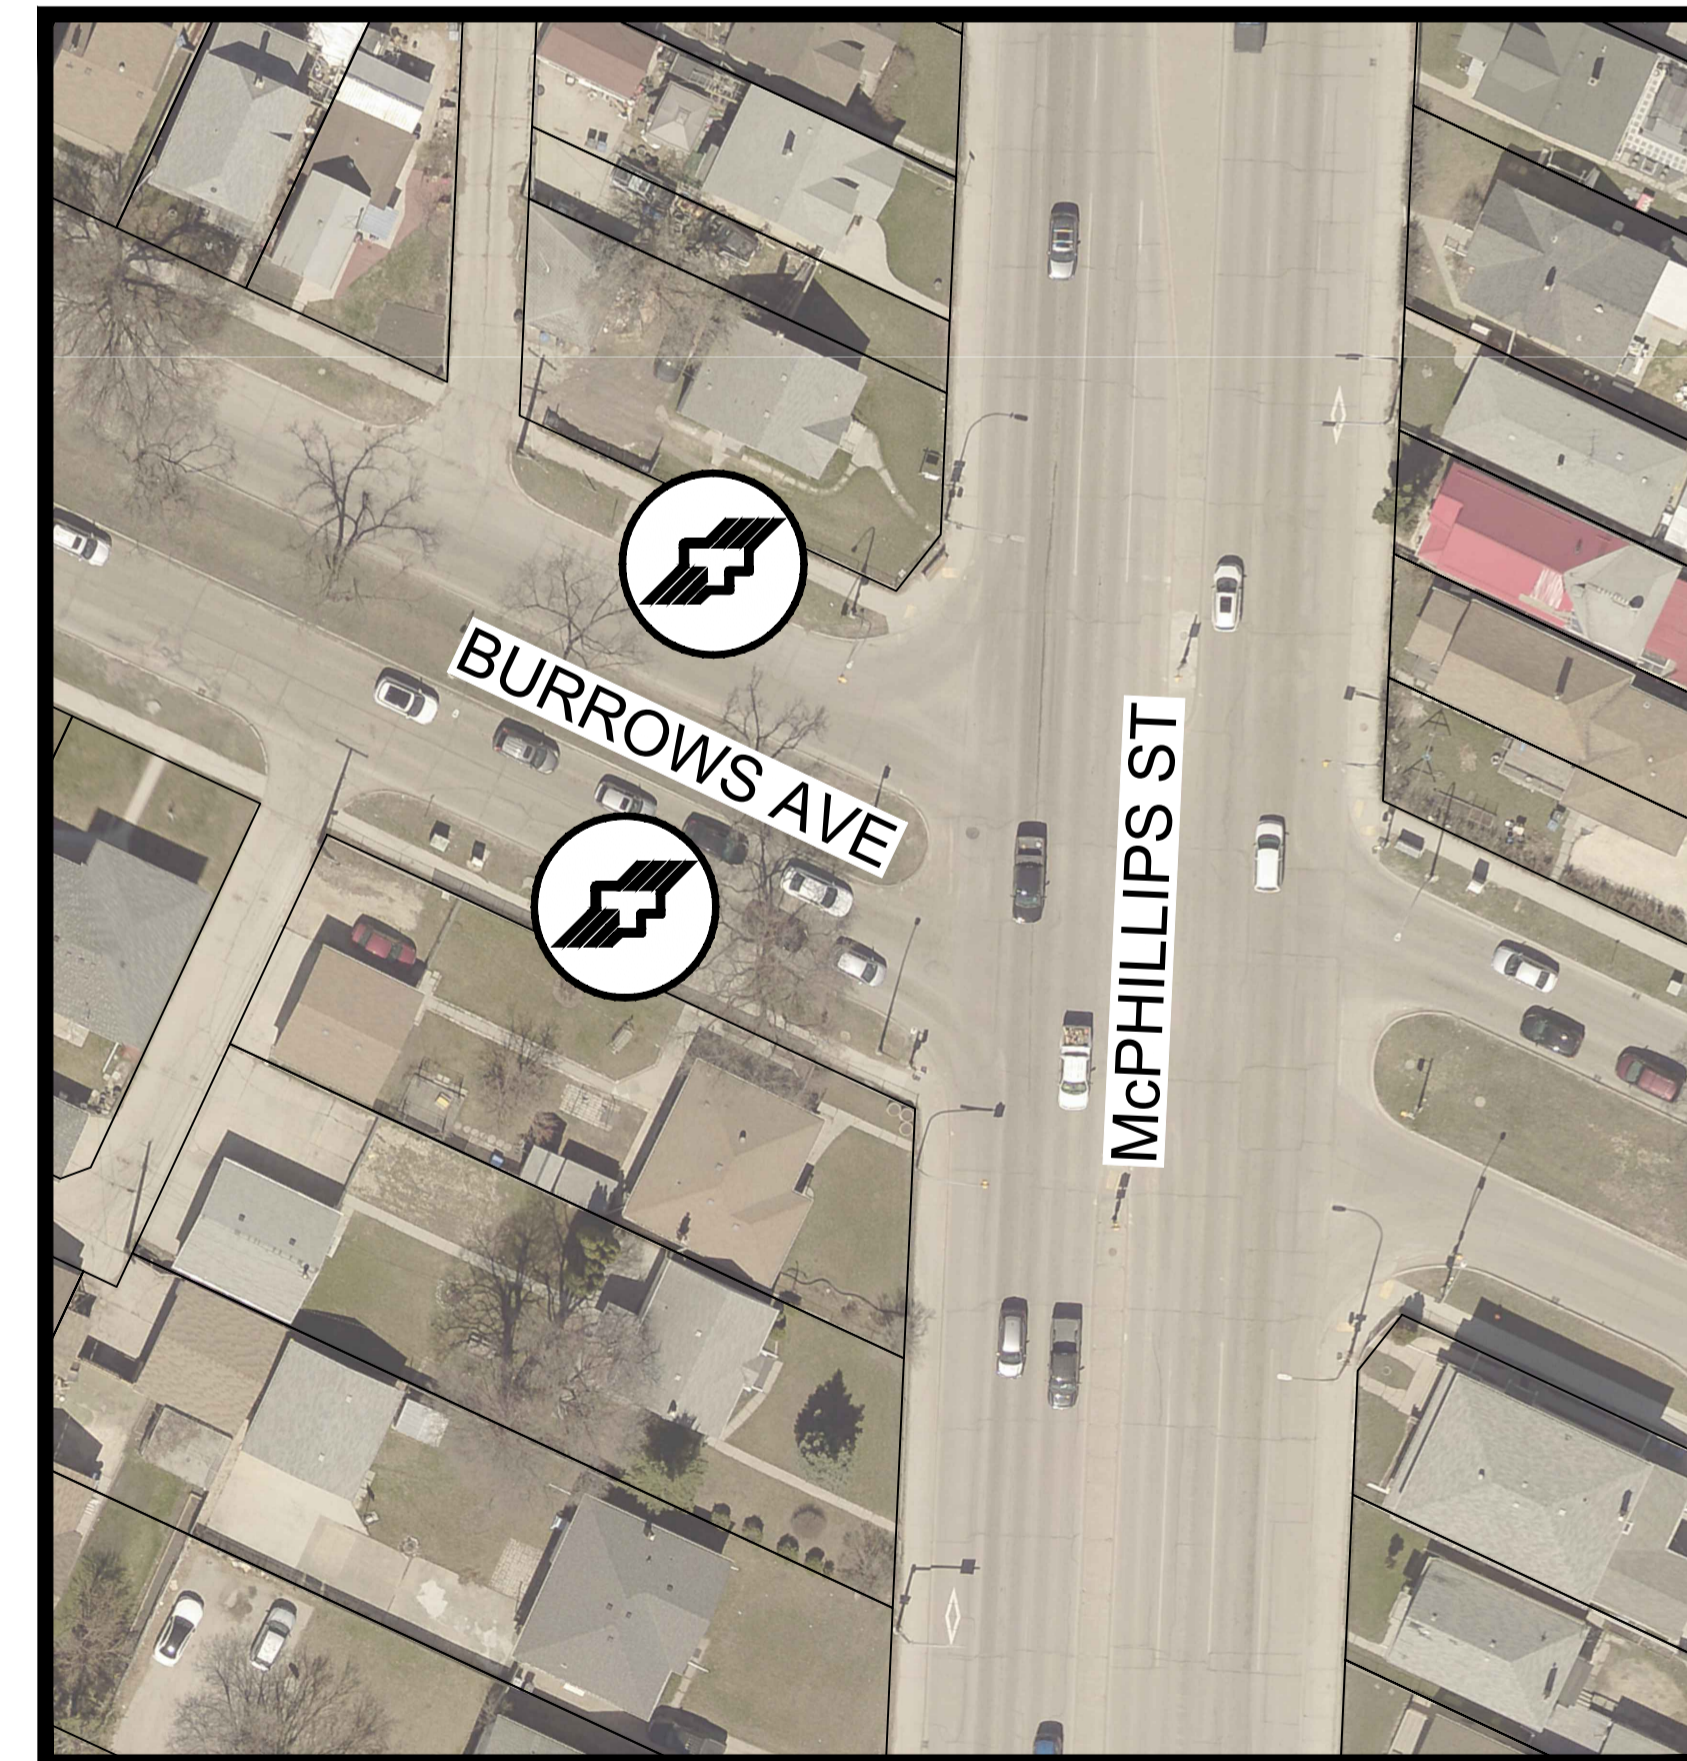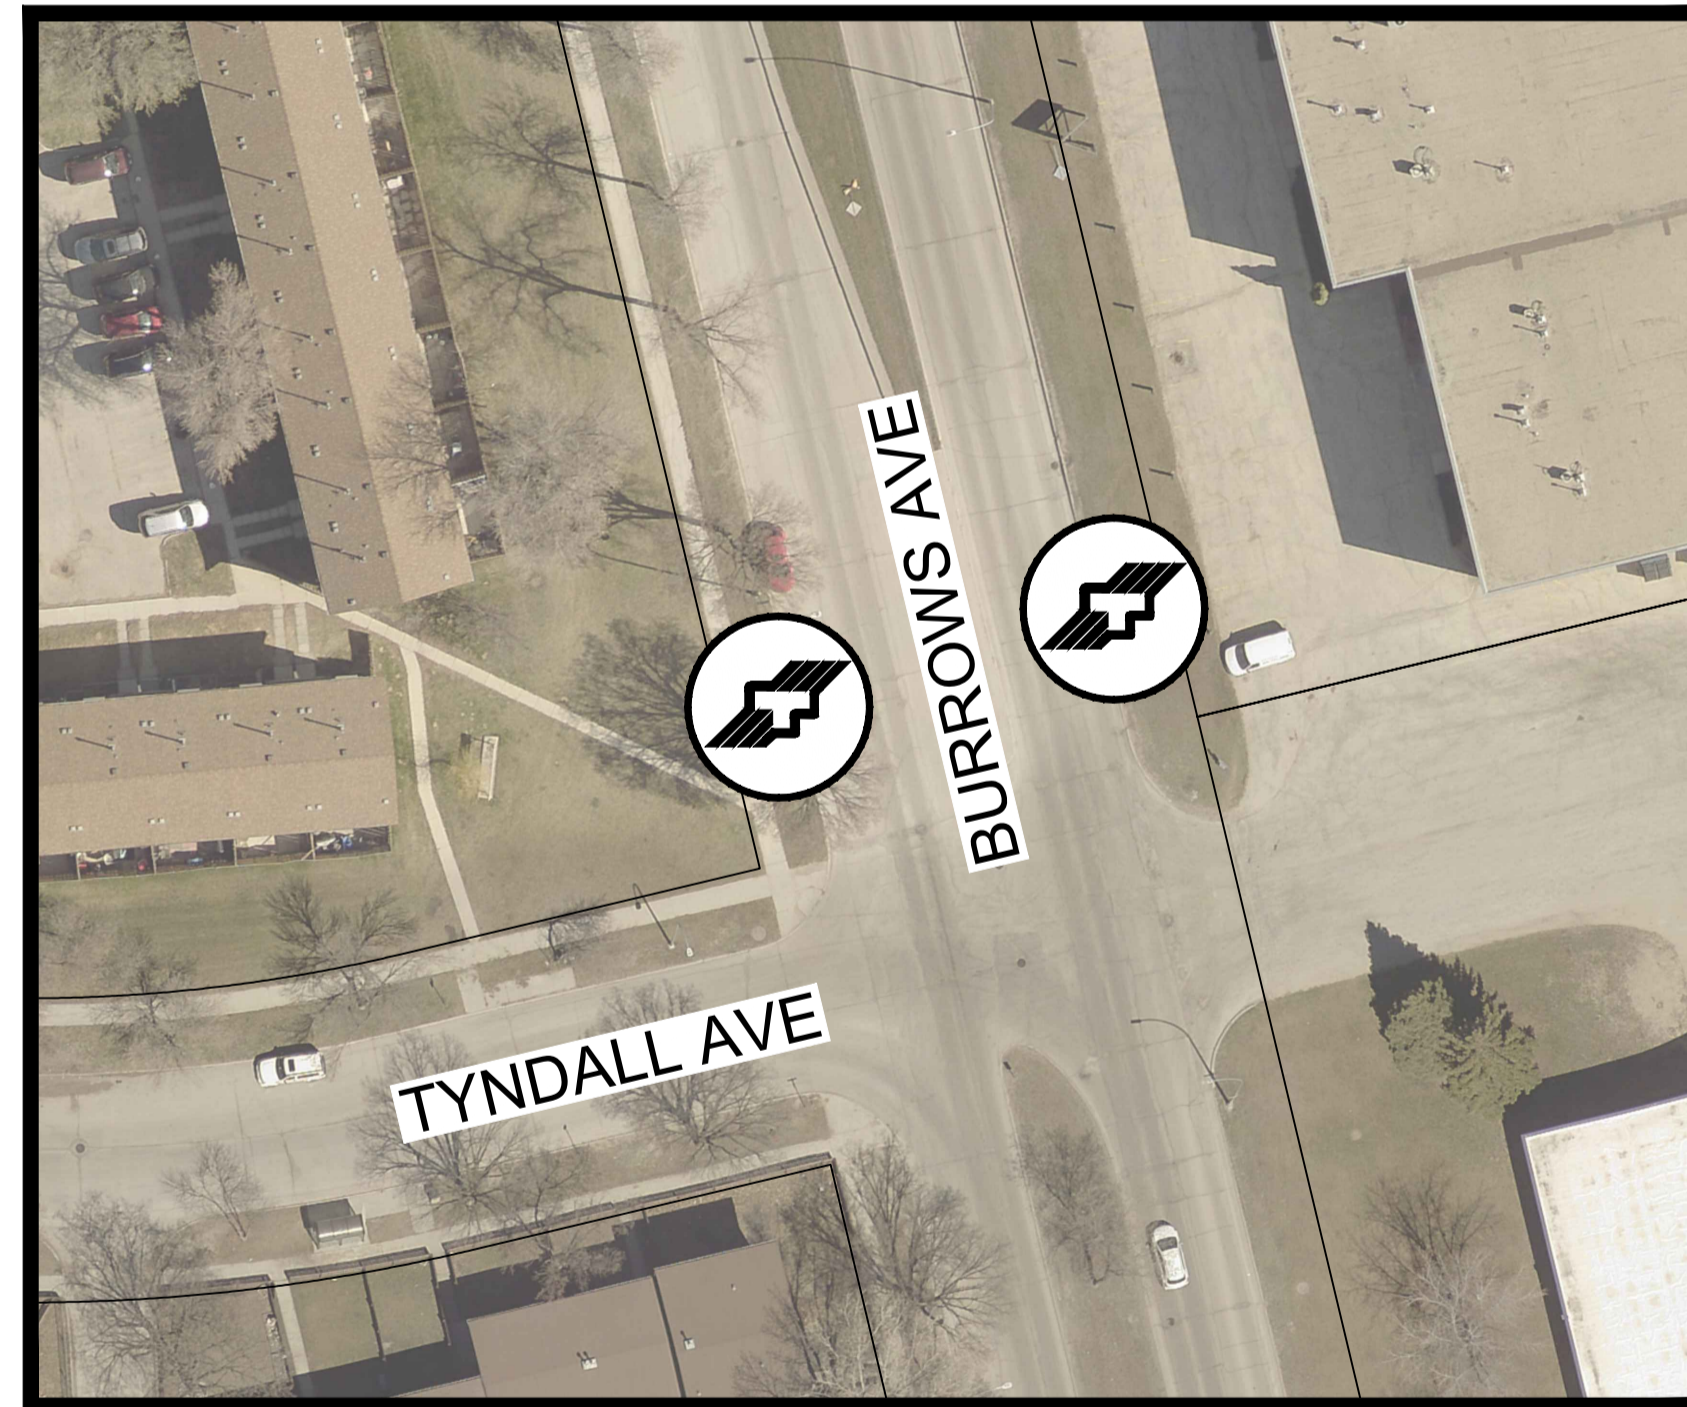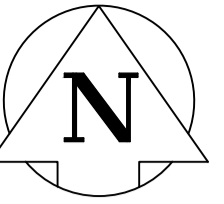

Jun 07, 2024 - 2:42pm
C:\Users\Richard.Hawkins\WSP\0365\CA0017599.2194_CA-2024_Local_Street_Renewals (Multiple Contracts)_751-2023 - Project_Folders\05_Technical\05.07 Drawings\03_Work_Dwg\Tyndall_Transit_Stops_Appendix.dwg - Tab: KING_EDWARD_BURROWS_2

METRIC
WHOLE NUMBERS INDICATE MILLIMETRES
DECIMALIZED NUMBERS INDICATE METRES


**ENGINEERS
GEOSCIENTISTS
MANITOBA**
Certificate of Authorization
WSP Canada Inc.
No. 5750

FOR TENDER PURPOSES ONLY
NOT FOR CONSTRUCTION


LOCATIONS APPROVED
UNDERGROUND STRUCTURES

SIGNED BY: _____ DATE: _____
SUPV U/G STRUCTURES _____

LOCATION OF UNDERGROUND STRUCTURES AS SHOWN ARE BASED ON THE BEST INFORMATION AVAILABLE BUT NO GUARANTEE IS GIVEN THAT ALL EXISTING UTILITIES ARE SHOWN OR THAT THE GIVEN LOCATIONS ARE EXACT. CONFIRMATION OF EXISTENCE AND EXACT LOCATION OF ALL SERVICES MUST BE OBTAINED FROM THE INDIVIDUAL UTILITIES BEFORE PROCEEDING.



WSP Canada Inc.
1600 Buffalo Place
Winnipeg, MB R3T 6B8
T. 204.477.6650
F. 204.474.2864
www.wsp.com

 **THE CITY OF WINNIPEG**
PUBLIC WORKS DEPARTMENT
ENGINEERING SERVICES DIVISION

**CONFUSION CORNER STREETSCAPING AND
MISCELLANEOUS TRANIST STOP IMPROVEMENTS**
KING EDWARD ST AND BURROWS AVE (CONTINUED)
TRANSIT STOP IMPROVEMENTS