


B SIZE – 279mm x 432mm

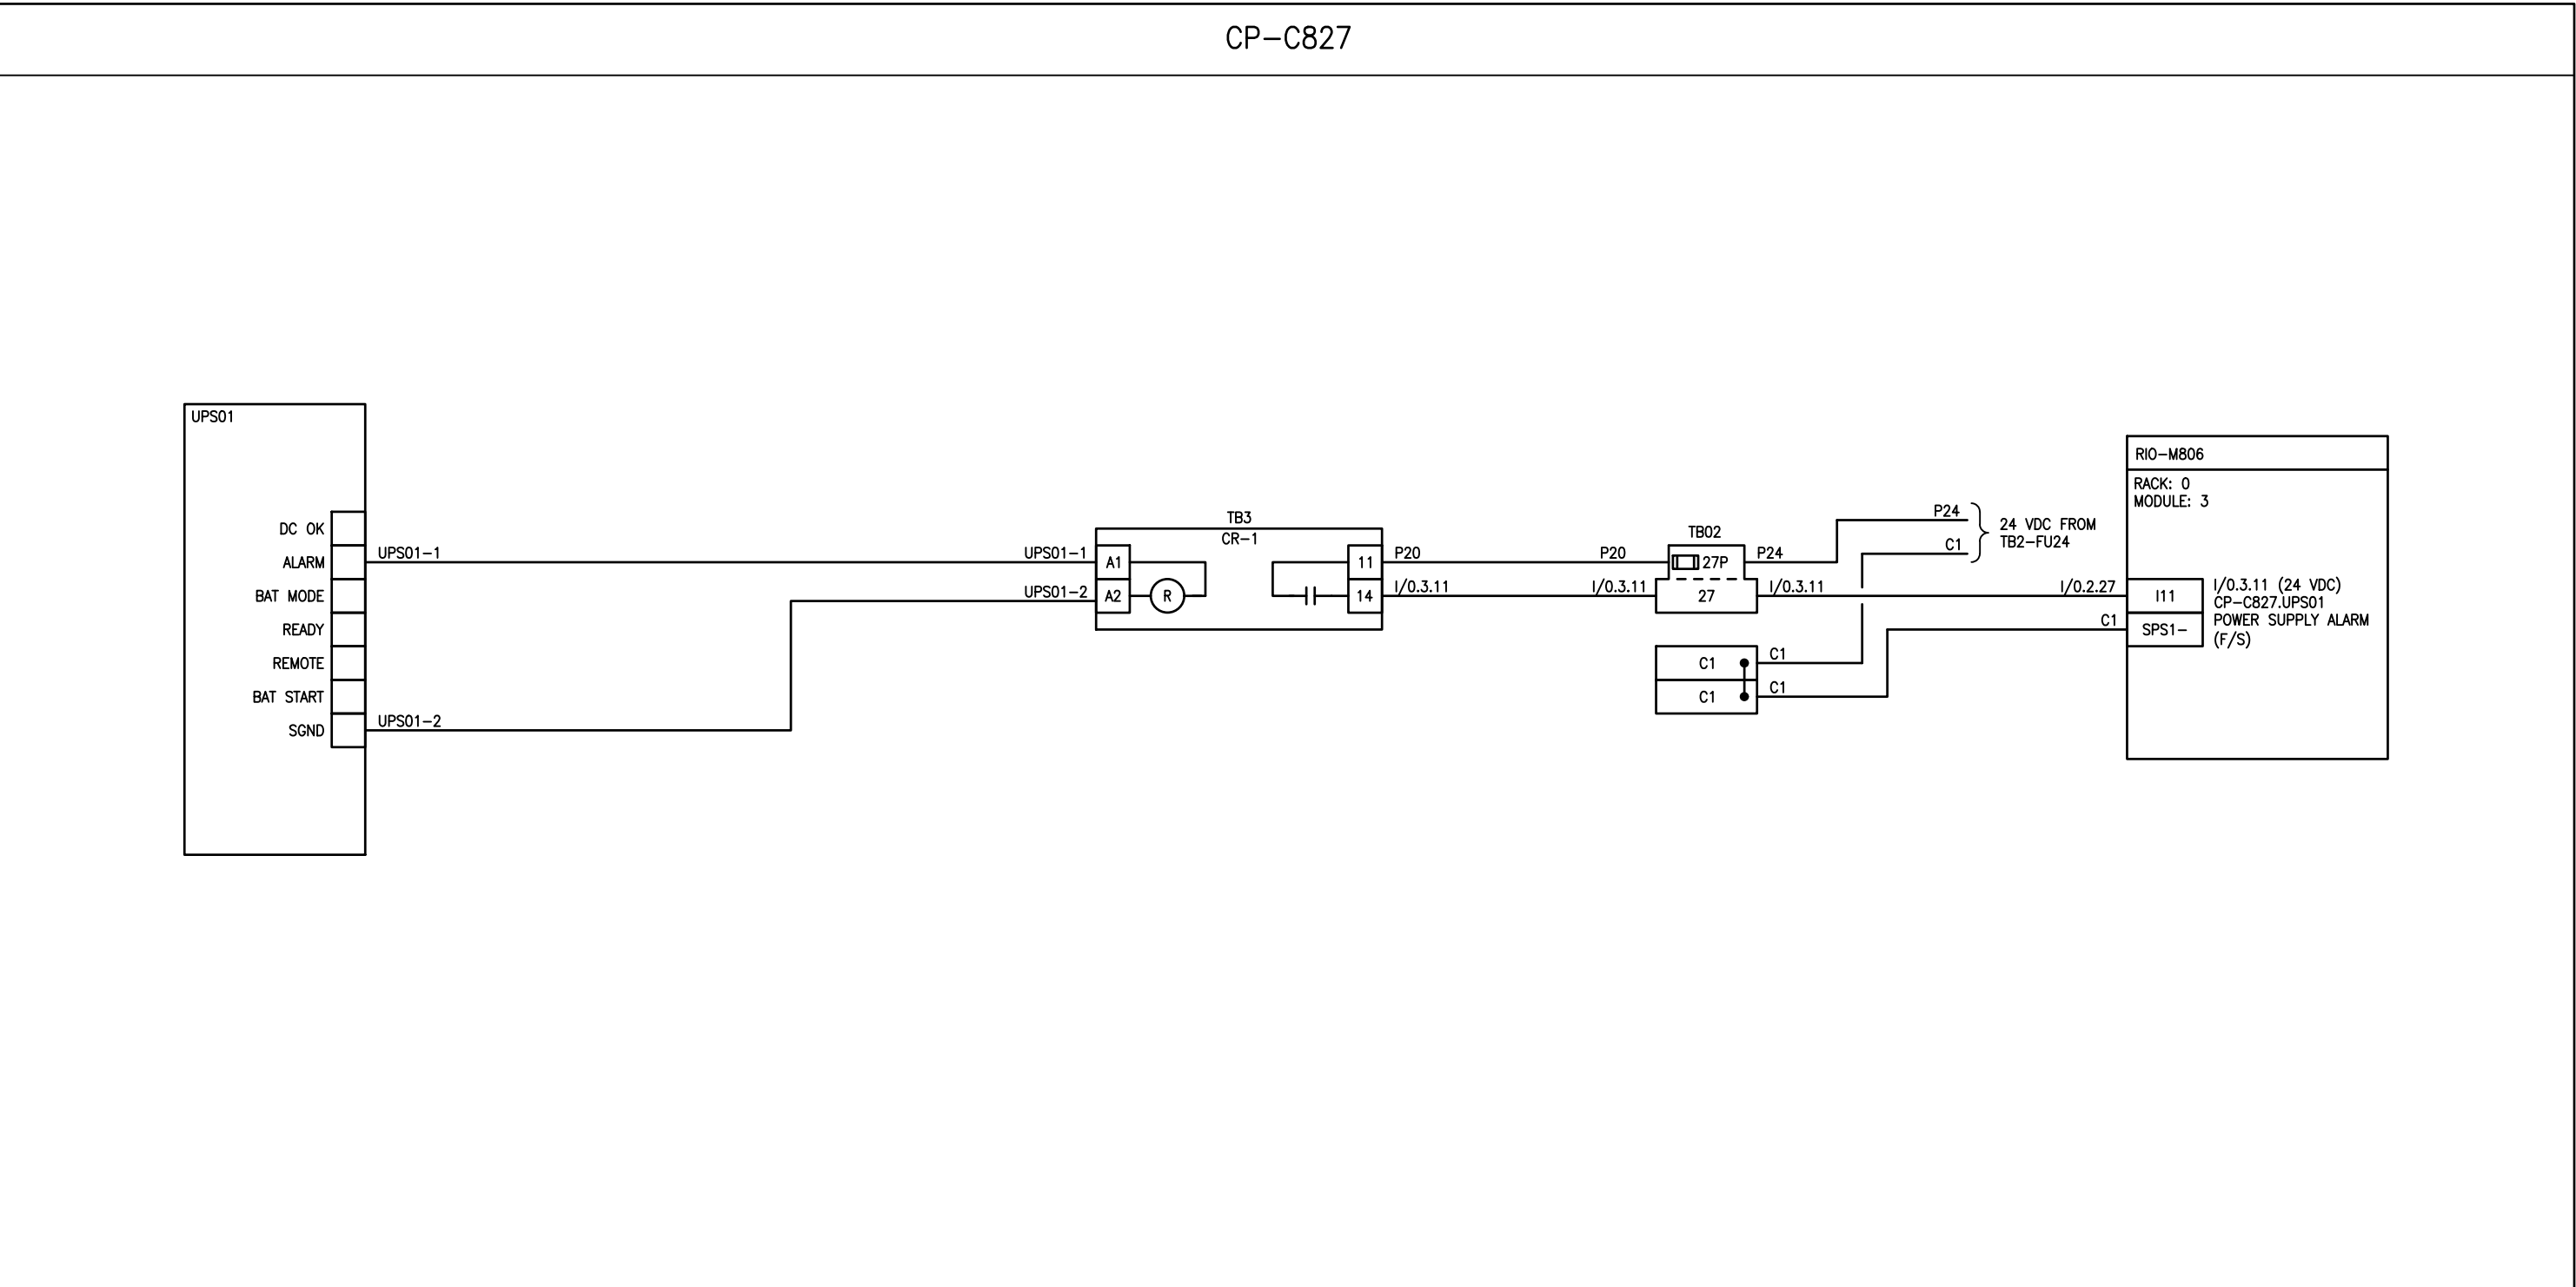

NOTES

ASSOCIATED REFERENCE DRAWINGS:
1-0650M-E0045
1-0650M-A0063



148 Nature Park Way
Winnipeg, Manitoba Canada R3P 0X7
204-786-8080

ENGINEER'S SEAL



THE CITY OF WINNIPEG
WATER AND WASTE DEPARTMENT

HURST PUMPING STATION
CHLORINE SYSTEM UPGRADE
LOOP DIAGRAM
CP-M826.UPS01
POWER SUPPLY ALARM

CITY DRAWING NUMBER	SHEET	REV.	SIZE
1-0650M-A0071	001	00	B

00	ISSUED FOR TENDER AND CONSTRUCTION	2025/04/30	VE	VE
NO.	REVISIONS	DATE	DESIGN	CHECK