


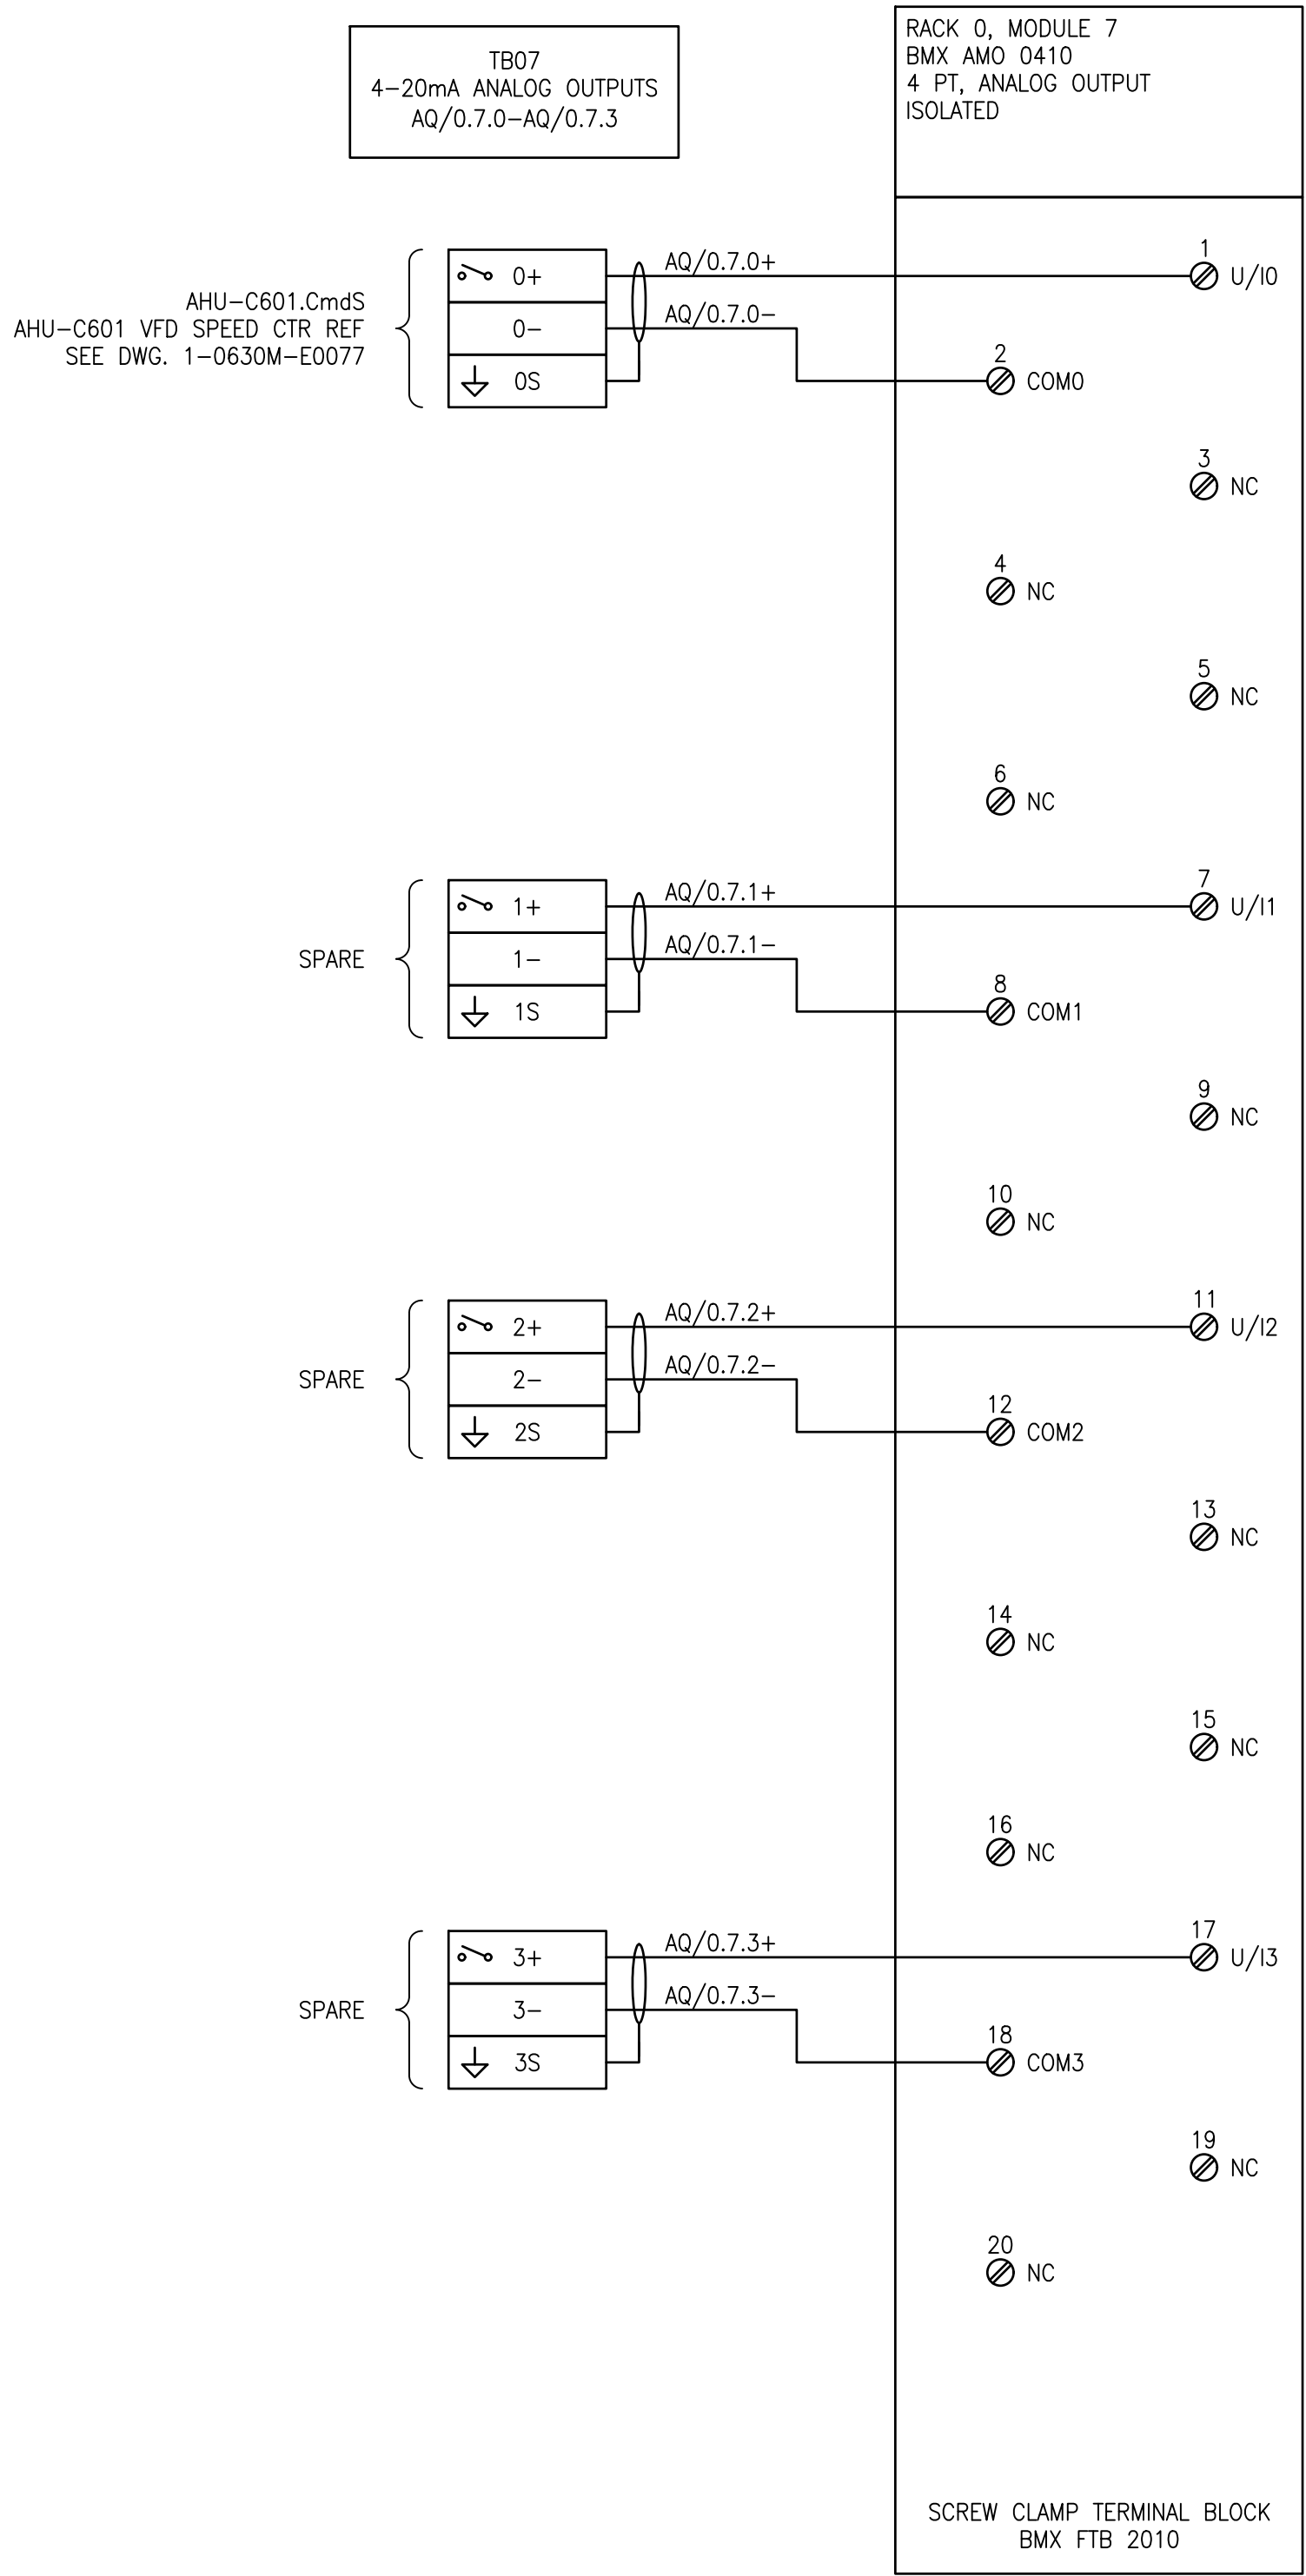

1-0630M-A0053	PANEL LAYOUT, HVAC CONTROL PANEL CP-M826
DRAWING NUMBER	REFERENCE DRAWINGS

**ENGINEERS
GEOSCIENTISTS
MANITOBA**
Certificate of Authorization
AtkinsRéalis Canada Inc.
No. 4489

				 AtkinsRéalis 148 Nature Park Way, Winnipeg, Manitoba Canada R3P 0X7 204-786-8080		ENGINEER'S SEAL		 THE CITY OF WINNIPEG WATER AND WASTE DEPARTMENT	
				DESIGNED BY: J. GRACASIN		CHECKED BY: V. ELIMBAN		MACLEAN PUMPING STATION CHLORINE SYSTEM UPGRADE AUTOMATION - WIRING DIAGRAM HVAC CONTROL PANEL CP-M826 ANALOG OUTPUTS RACK 0, MODULE 7	
				DRAWN BY: J. GRACASIN		APPROVED BY: V. ELIMBAN			
				SCALE: NTS		ISSUED FOR CONSTRUCTION BY: M. SKINNER			
				DATE: 2023/06/15		DATE: 2025/04/30			
00 ISSUED FOR TENDER AND CONSTRUCTION				2025/04/30		VE VE		CONSULTANT NO.:	
NO. REVISIONS				DATE		DESIGN CHECK			
								CITY DRAWING NUMBER 1-0630M-A0060	
								SHEET 001	
								REV. 00	
								SIZE A1	