


B SIZE - 279mm x 432mm

FIELD

CP-C827

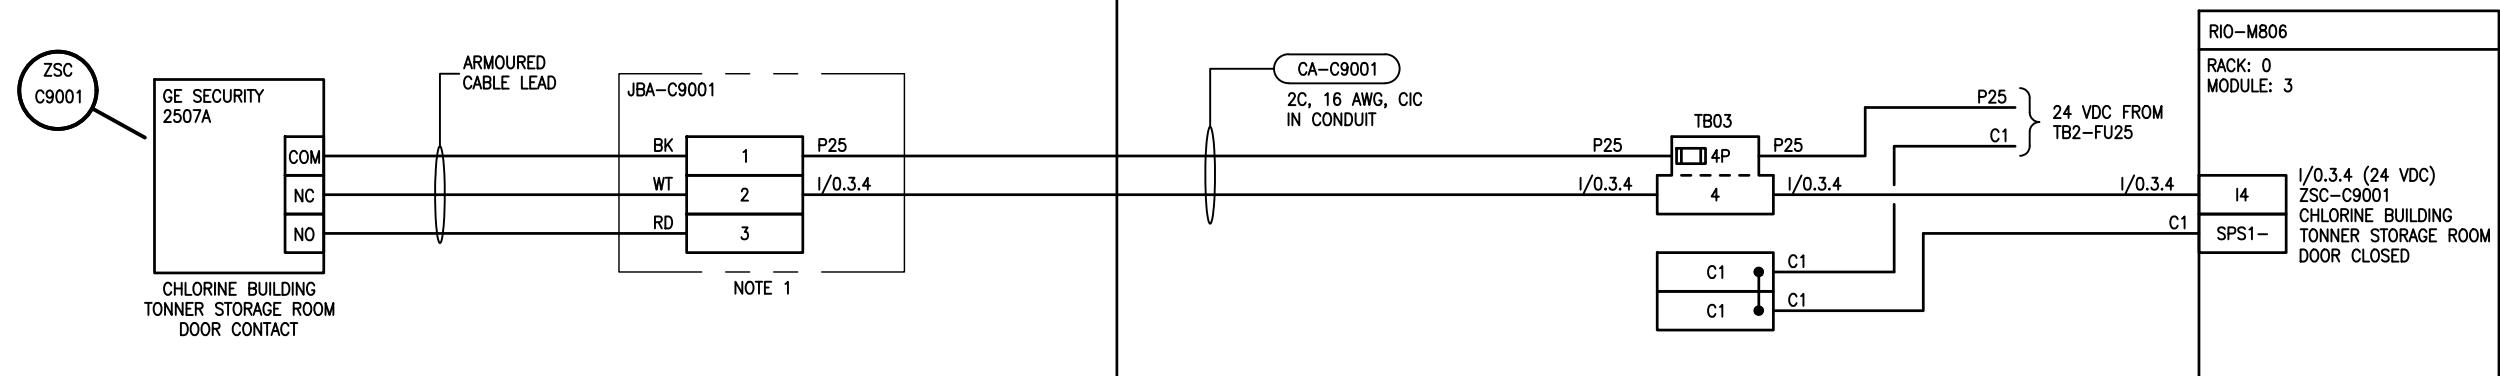

NOTES

1. CONTRACTOR TO PROVIDE JUNCTION BOX WITH TERMINAL BLOCKS AND INSTALL NEAR THE DOOR CONTACTS. NEMA 4X RATED

ASSOCIATED REFERENCE DRAWINGS:
1-0640C-E0015
1-0640C-A0006



148 Nature Park Way
Winnipeg, Manitoba Canada R3P 0X7
204-786-8080

				DESIGNED BY: J. GRAGASIN	CHECKED BY: V. ELIMBAN
				DRAWN BY: J. GRAGASIN	APPROVED BY: V. ELIMBAN
				SCALE: NTS	DATE: 2024/03/13
				ISSUED FOR CONSTRUCTION BY: M. SKINNER	DATE: 2025/04/30
				CONSULTANT NO.:	
00	ISSUED FOR TENDER AND CONSTRUCTION	2025/04/30	VE	VE	
NO.	REVISIONS	DATE	DESIGN	CHECK	

ENGINEER'S SEAL



THE CITY OF WINNIPEG

WATER AND WASTE DEPARTMENT

MCPHILLIPS PUMPING STATION
CHLORINE SYSTEM UPGRADE
LOOP DIAGRAM
ZSC-C9001
DOOR SWITCH

CITY DRAWING NUMBER
1-0640C-A0020

SHEET	REV.	SIZE
001	00	B