


MATCHLINE
FOR CONTINUATION SEE
DWG CA0057238.5045-27

MATCHLINE
FOR CONTINUATION SEE
DWG CA0057238.5045-27

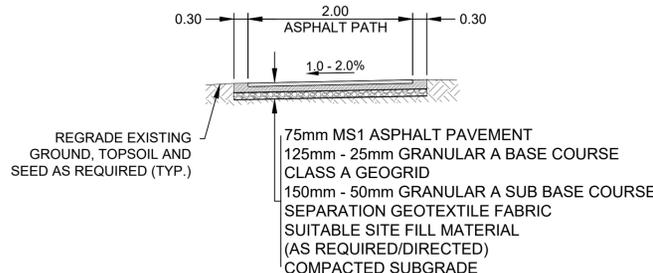

TYPICAL ASPHALT PATH CROSS SECTION
N.T.S

- NOTES:**
1. ALL WORK AND MATERIALS TO BE IN ACCORDANCE WITH THE LATEST REVISION OF THE CITY OF WINNIPEG STANDARD CONSTRUCTION SPECIFICATIONS.
 2. CONTRACTOR TO CONFIRM THE LOCATION OF ALL UTILITIES/SERVICES IN THE FIELD PRIOR TO CONSTRUCTION.
 3. ALL PATHWAY DIMENSIONS SHOWN ARE TO EDGE OF ASPHALT.
 4. EXISTING ASPHALT PATH TO BE REMOVED AND CONSTRUCT NEW 75mm MS1 ASPHALT PATHWAY AS PER DETAILED CROSS SECTION AND AS DIRECTED BY CONTRACT ADMINISTRATOR.
 5. EXISTING SIDEWALK TO BE RENEWED AS PER SD-228A AND AS DIRECTED BY CONTRACT ADMINISTRATOR.
 6. CONTRACTORS TO TAKE PRECAUTIONARY STEPS TO PROTECT EXISTING TREES WITHIN THE LIMITS OF CONSTRUCTION FROM DAMAGE FROM CONSTRUCTION ACTIVITIES AS OUTLINED IN THE SPECIFICATIONS.
 7. LAMP STANDARDS, HYDRO POLES, AND ANCHORS THAT REQUIRE TEMPORARY SUPPORT, REMOVAL OR REPLACEMENT, TO BE DONE SO AT THE EXPENSE OF THE CONTRACTOR AS NECESSARY.
 8. ALL BOULEVARD AND GRASSED AREAS TO BE SODDED UNLESS OTHERWISE NOTED.
 9. ADJUST ALL WATER VALVES, HYDRANTS, MANHOLES, AND CATCH BASINS IN WORK AREA TO GRADE.

METRIC
WHOLE NUMBERS INDICATE MILLIMETRES
DECIMALIZED NUMBERS INDICATE METRES

**ENGINEERS
GEOSCIENTISTS
MANITOBA**
Certificate of Authorization
WSP Canada Inc.
No. 5750

FOR TENDER PURPOSES ONLY
NOT FOR CONSTRUCTION

EXISTING	LEGEND-PLAN	PROPOSED	EXISTING	LEGEND-PLAN	PROPOSED	EXISTING	LEGEND-PLAN	PROPOSED
---	WATER MAIN	---	⊕	VALVE	⊕	---	EDGE OF SIDEWALK	---
---	LAND DRAINAGE SEWER	---	⊕	CURB STOP	⊕	---	EDGE OF ASPHALT	---
---	WASTE WATER SEWER	---	⊕	HYDRO POLE & LIGHT STANDARD	⊕	---	EDGE OF CONCRETE	---
---	HYDRO	---	⊕	LIGHT STANDARD OR TRAFFIC SIGNAL	⊕	---	MODIFIED BARRIER CURB	---
---	GAS	---	⊕	HYDRO POLE / ANCHOR	⊕	---	BARRIER CURB	---
---	COMMUNICATIONS	---	⊕	FENCE	⊕	---	BARRIER CURB AND GUTTER	---
---	SIGNALS	---	⊕	PROPERTY LINE	⊕	---	PAVING STONE	---
○	MANHOLE	●	⊕	TEST HOLE / PAVEMENT CORE	⊕	---	CONCRETE SIDEWALK	---
□	CATCH BASIN/CATCH PIT	■	⊕	ELEVATIONS	(231.000)	---	CONCRETE SLAB	---
△	CURB INLET	▼	⊕	CURB RAMP	⊕	---	ASPHALT	---
◇	UTILITIES ADJUSTED	◇	⊕	DETECTABLE WARNING SURFACE TILE	⊕	---	MILLED SURFACE	---
◇	HYDRANT	◆	⊕			---	PAVEMENT REPAIR FABRIC	---

NO.	REVISIONS	DATE	BY
0	ISSUED FOR ADDENDUM 3	2025/02/25	R.H.

wsp

WSP Canada Inc.
1600 Buffalo Place
Winnipeg, MB R3T 6B8
t. 204.477.6658
f. 204.474.2864
www.wsp.com

DESIGNED BY: R.H.
CHECKED BY: R.H.
DRAWN BY: R.H.
APPROVED BY: S.M.
HORIZ. SCALE: 1:250
VERTICAL: N/A
RELEASED FOR CONSTRUCTION: []
DATE: DECEMBER 2025

G.S.M.	ELEV.
7	
6	
5	
4	
3	
2	
1	
0	

THE CITY OF WINNIPEG
PUBLIC WORKS DEPARTMENT
ENGINEERING SERVICES DIVISION

2026 LOCAL STREET RENEWALS
AMELIA CRES TO LOUELDA ST
ASPHALT PATH RECONSTRUCTION

CONSULTANT ACAD DWG. NO.
CA0057238.5045-28

Winnipeg

NO. 28 OF 30
TENDER NO. 49-2026