

SHEET 01-01-01 (7/2003)



THE CITY OF WINNIPEG



WATER AND WASTE DEPARTMENT
ENGINEERING DIVISION

DEACON ULTRAVIOLET (UV) LIGHT DISINFECTION PROJECT - INSTALLATION OF UV DISINFECTION SYSTEM

CONTRACT No. 5

TENDER NO. 556-2003

TENDER SET

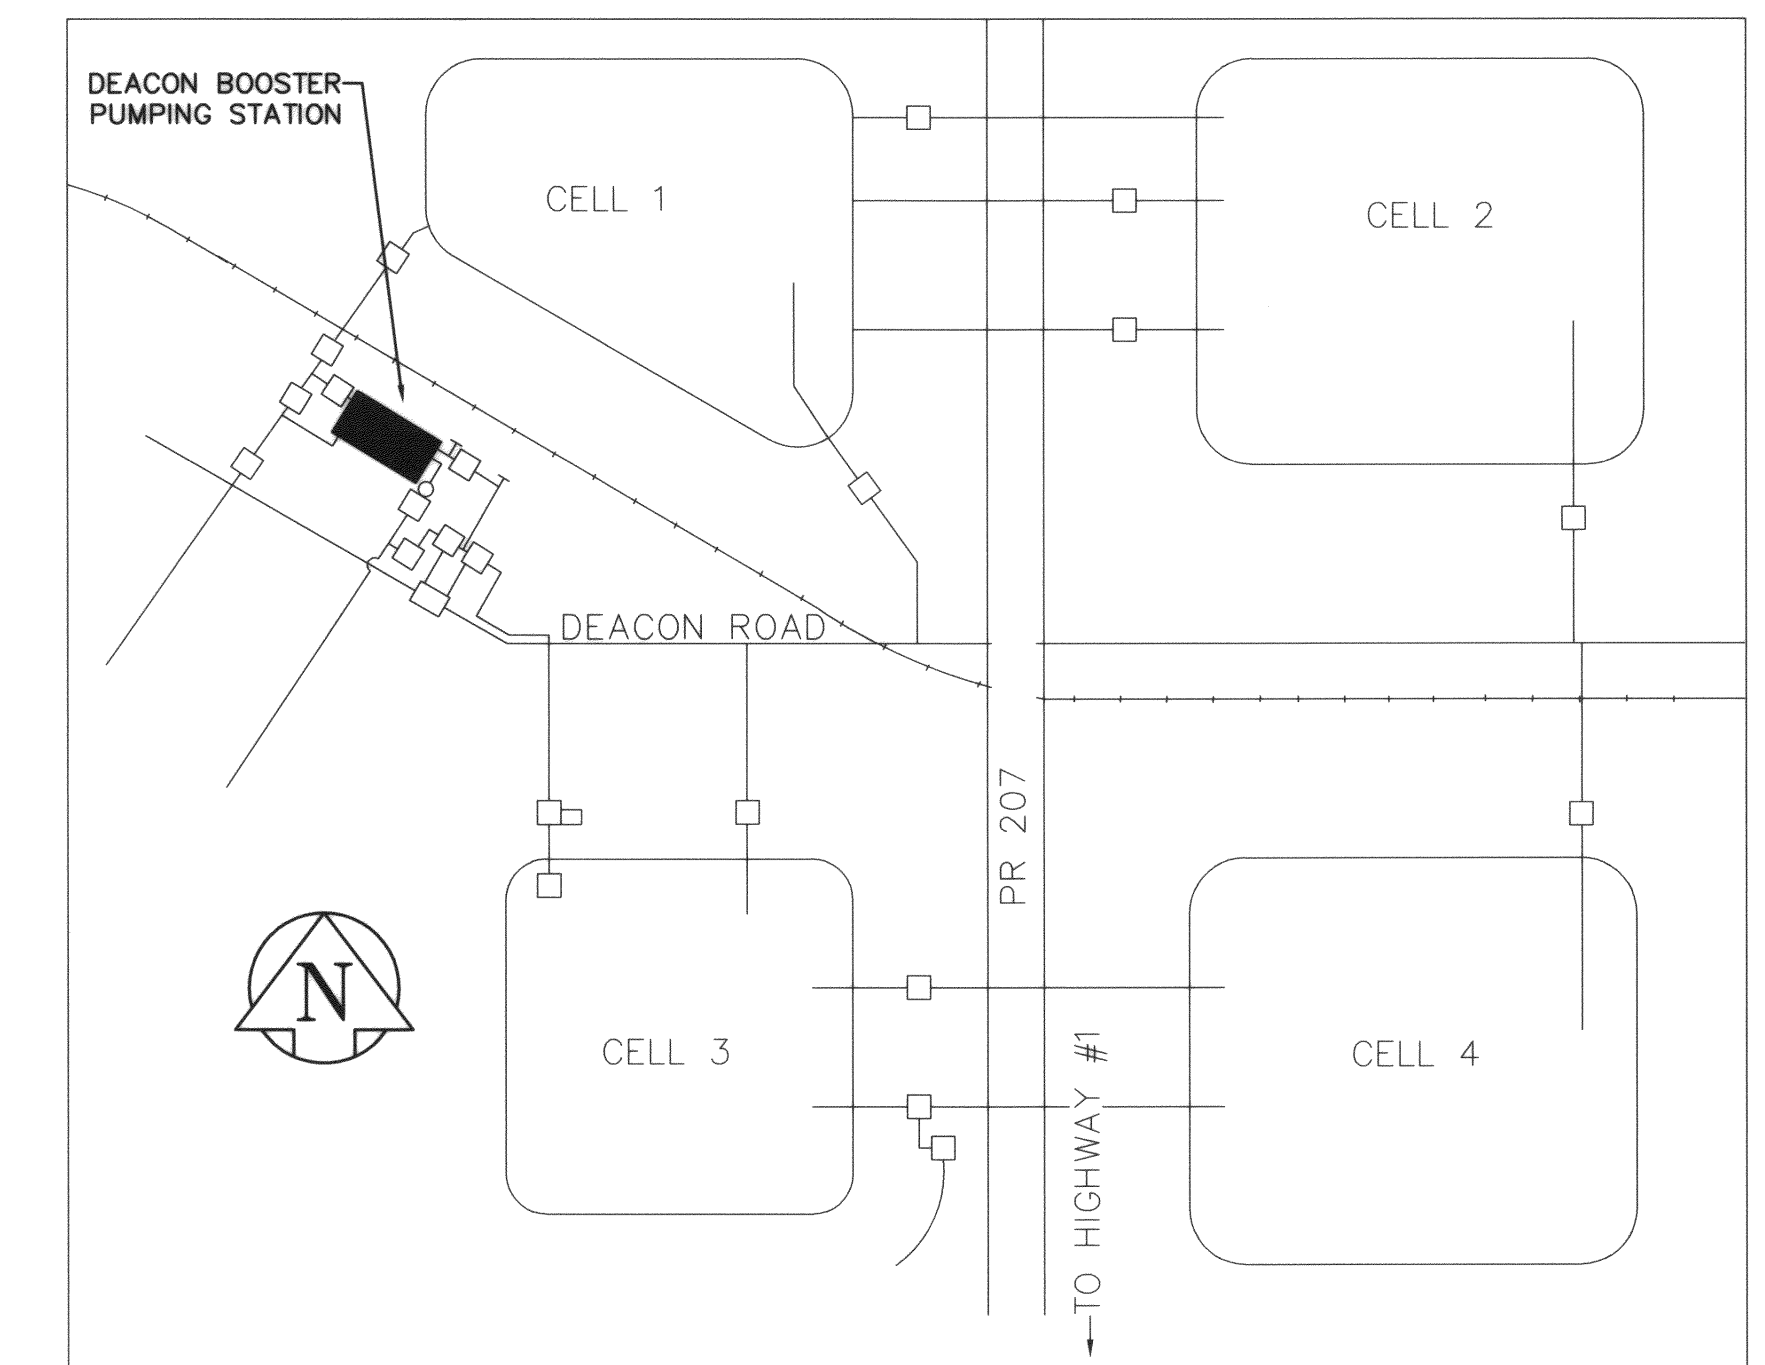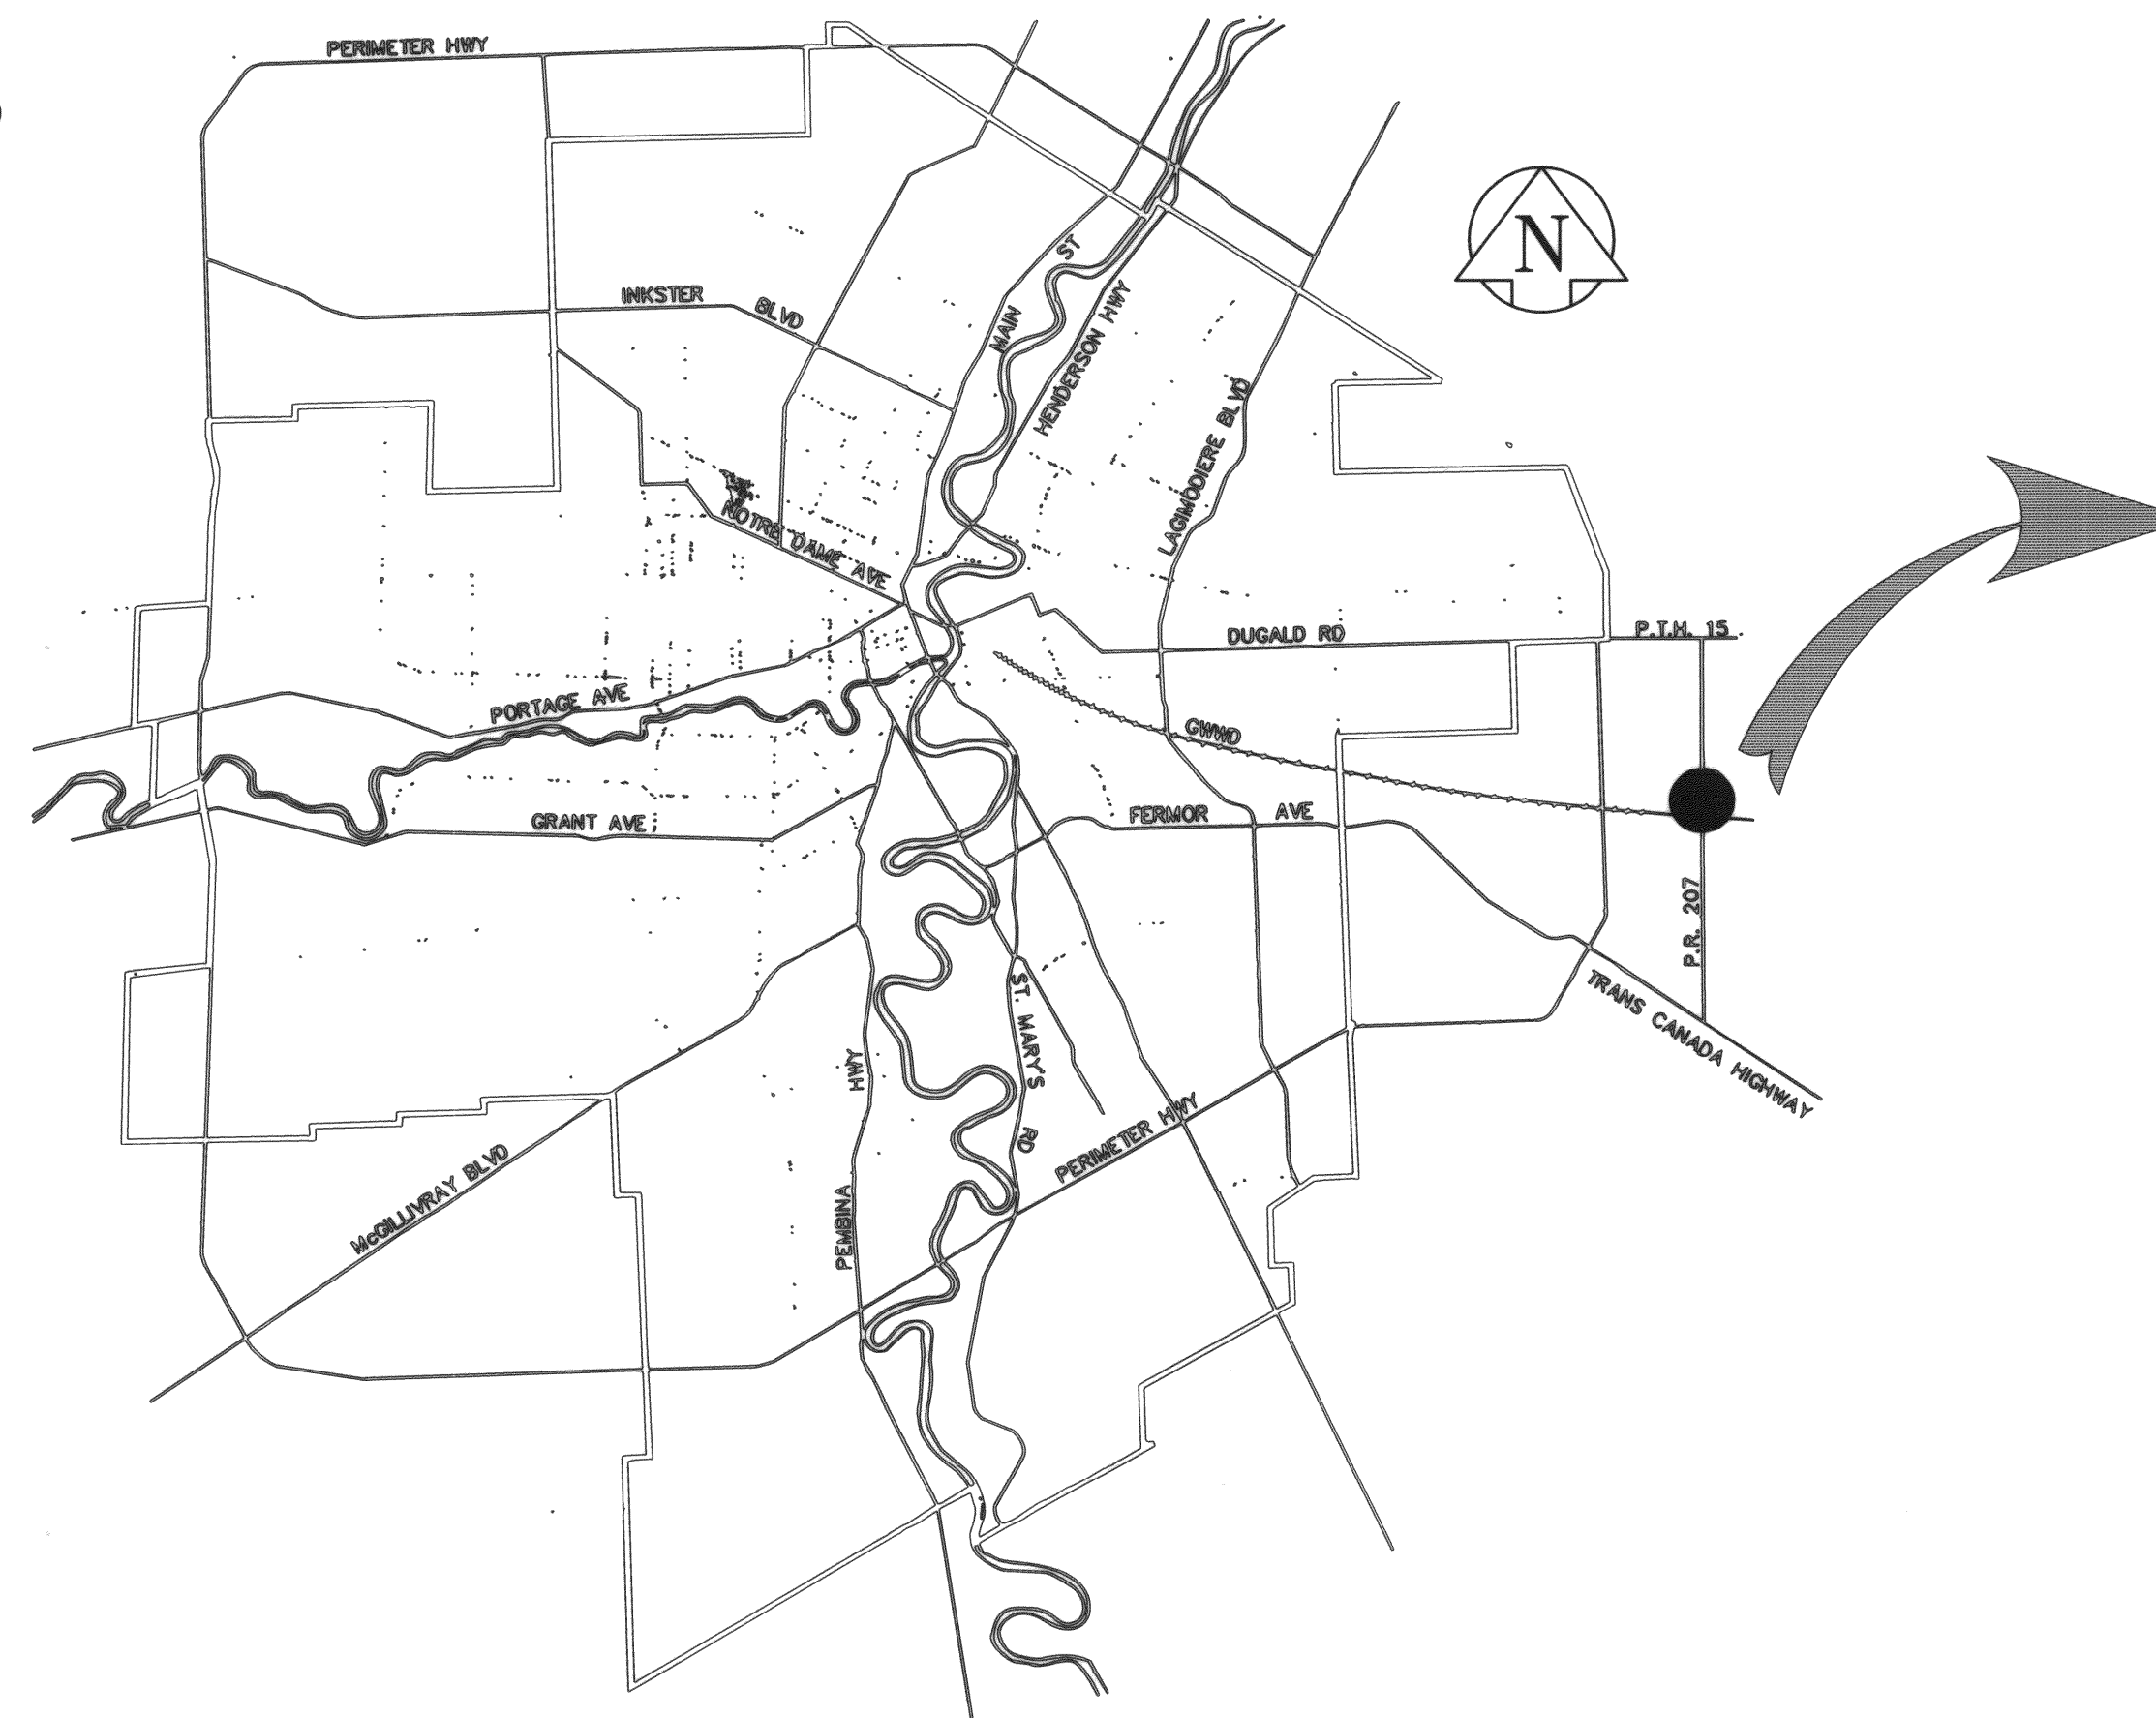

LOCATION PLAN

SET NO. _____

EARTH TECH
Earth Tech (Canada) Inc. Winnipeg, Manitoba 204.477.5381

CH2MHILL

APEGM
Certificate of Authorization
Earth Tech Canada Inc.
No. 730 Expiry: April 30, 2004

CONSULTANT DRAWING NO.
63672-C5-G01

THE CITY OF WINNIPEG
Winnipeg WATER AND WASTE DEPARTMENT

DEACON ULTRAVIOLET (UV) LIGHT DISINFECTION PROJECT	CITY FILE NUMBER
GENERAL - COVER SHEET AND LOCATION PLAN	SHEET 1 OF 3
	CITY DRAWING NUMBER D-8382