



SHEET: CWP-A1-C (1/2003) P:\121979-WINNIPEG\DRAWING\MECH-STRUCT\CS05.DWG - DEC 15 2003 4:20 p.m. LAYOUT: Layout1 USER: trobl

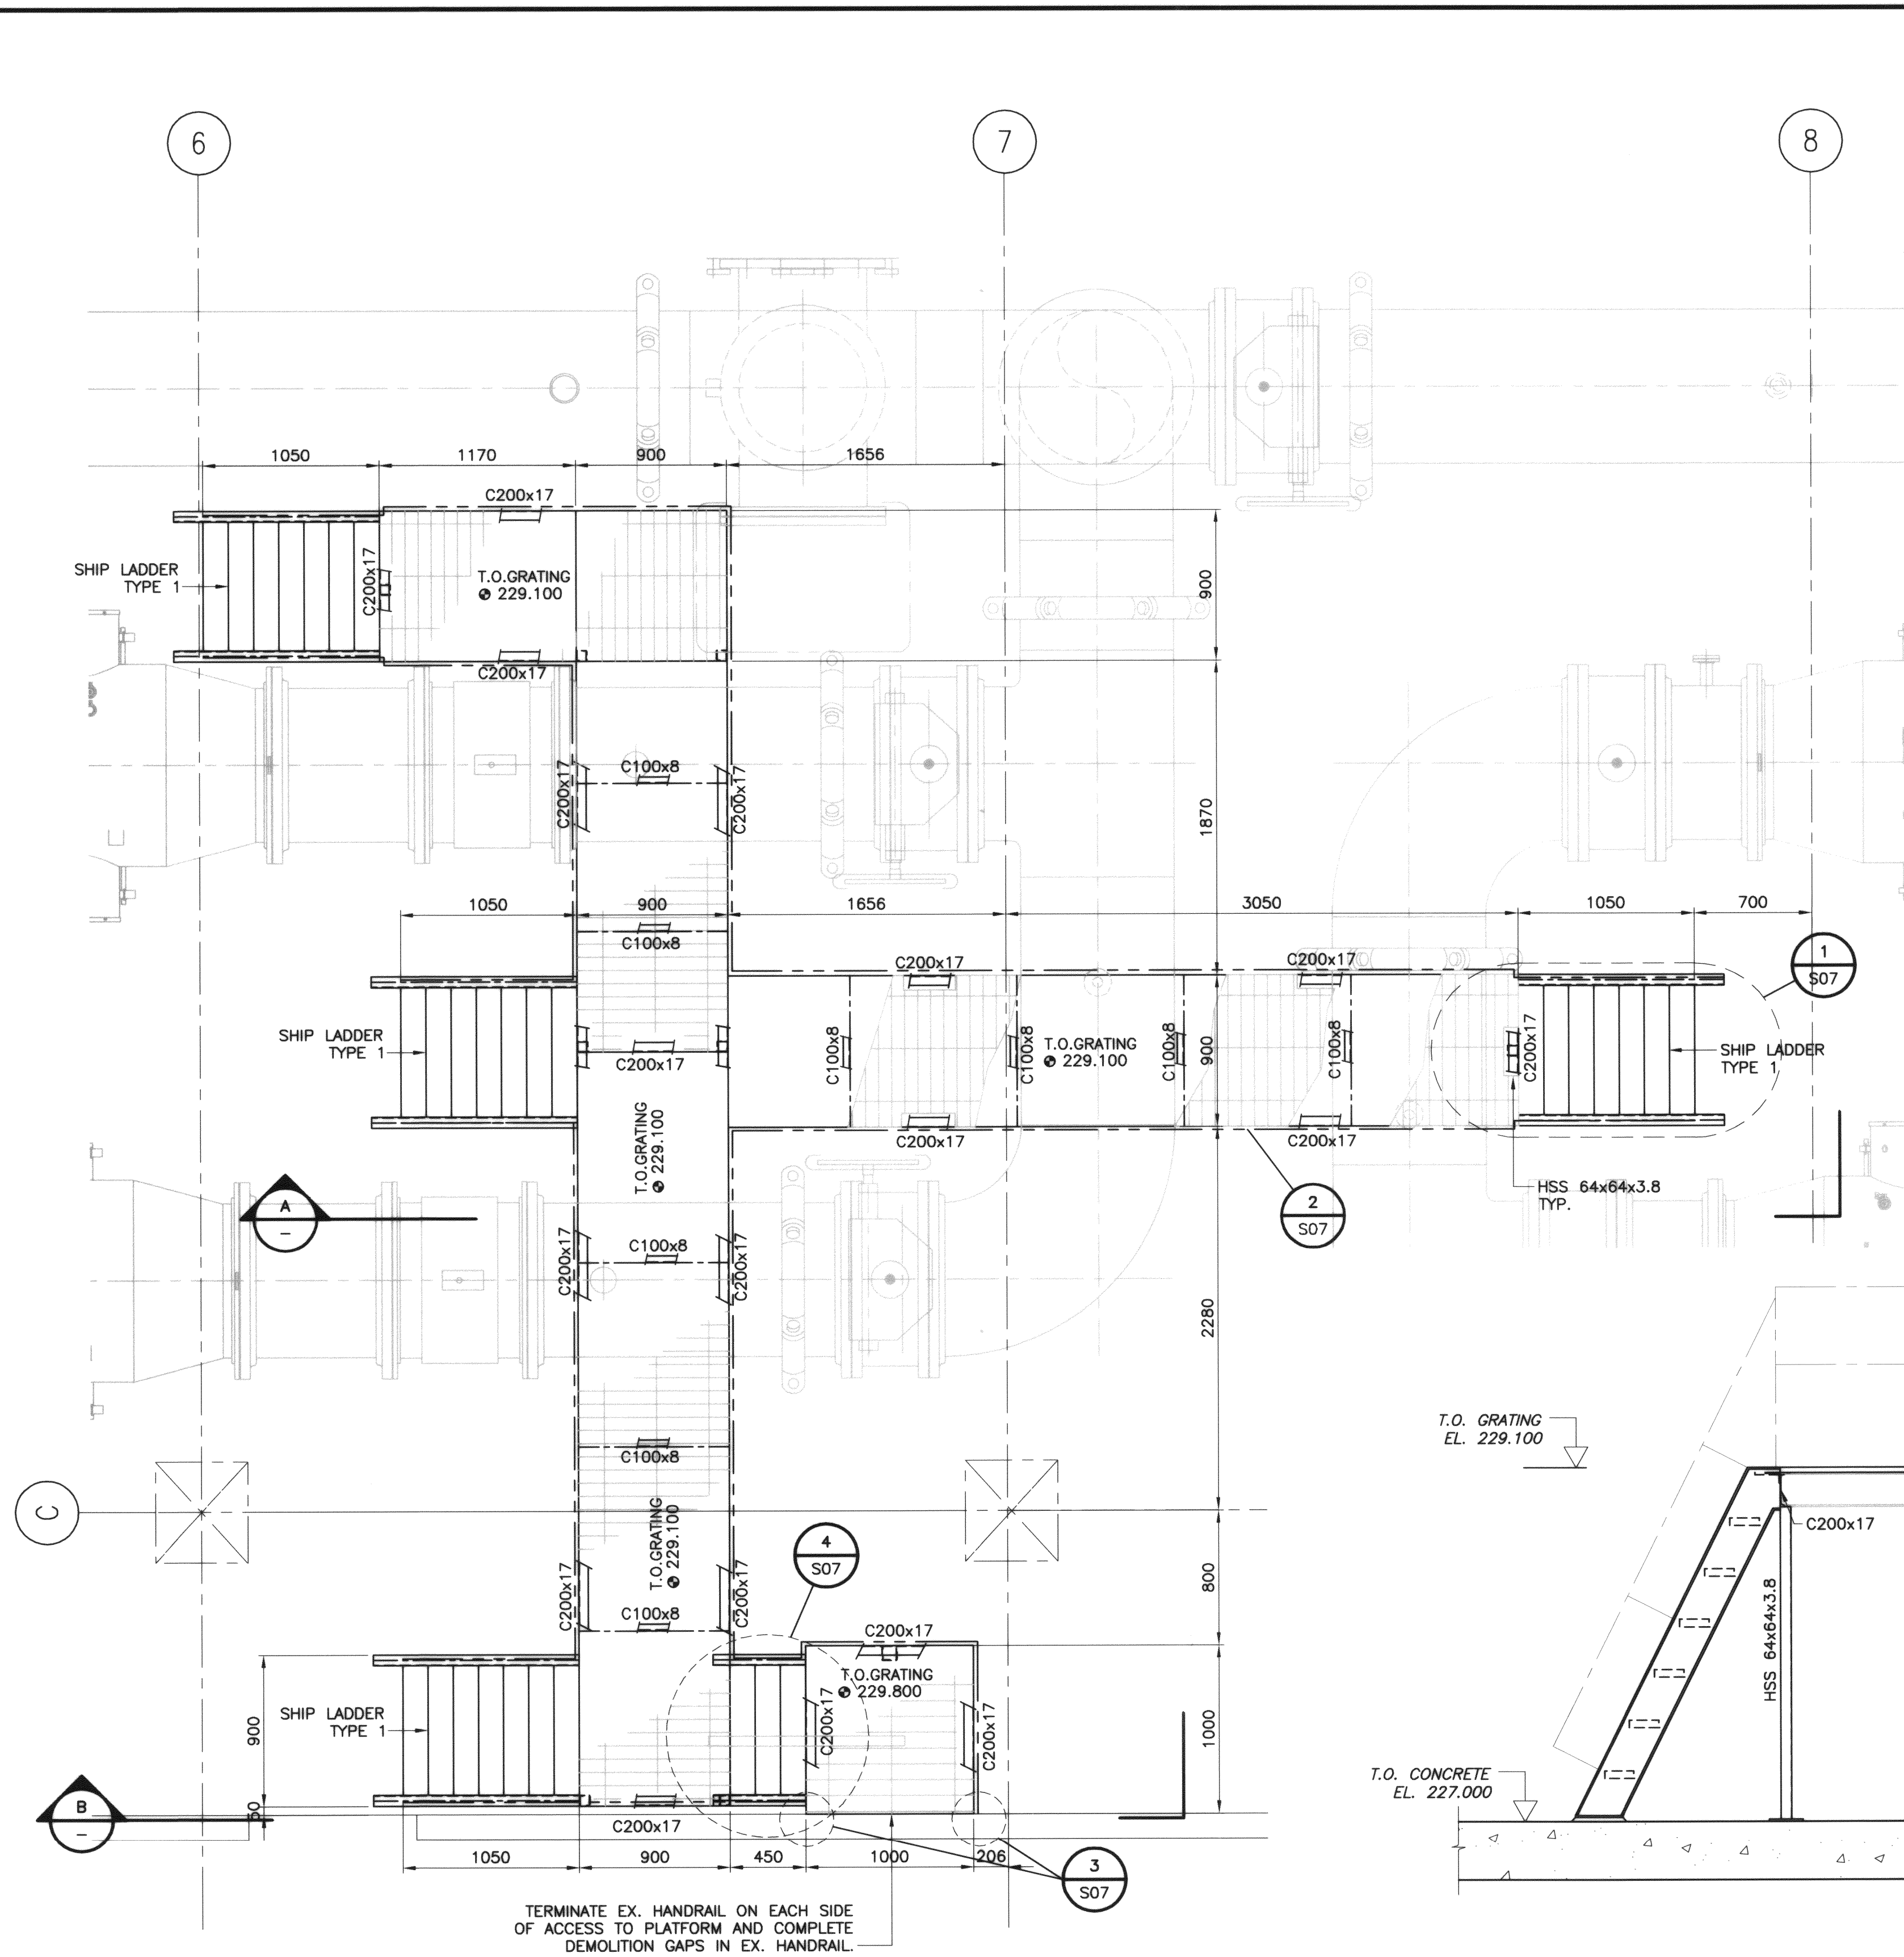


7 PLATFORM AND SHIP LADDER PLAN
 S01 SCALE 1:25

TERMINATE EX. HANDRAIL ON EACH SIDE OF ACCESS TO PLATFORM AND COMPLETE DEMOLITION GAPS IN EX. HANDRAIL

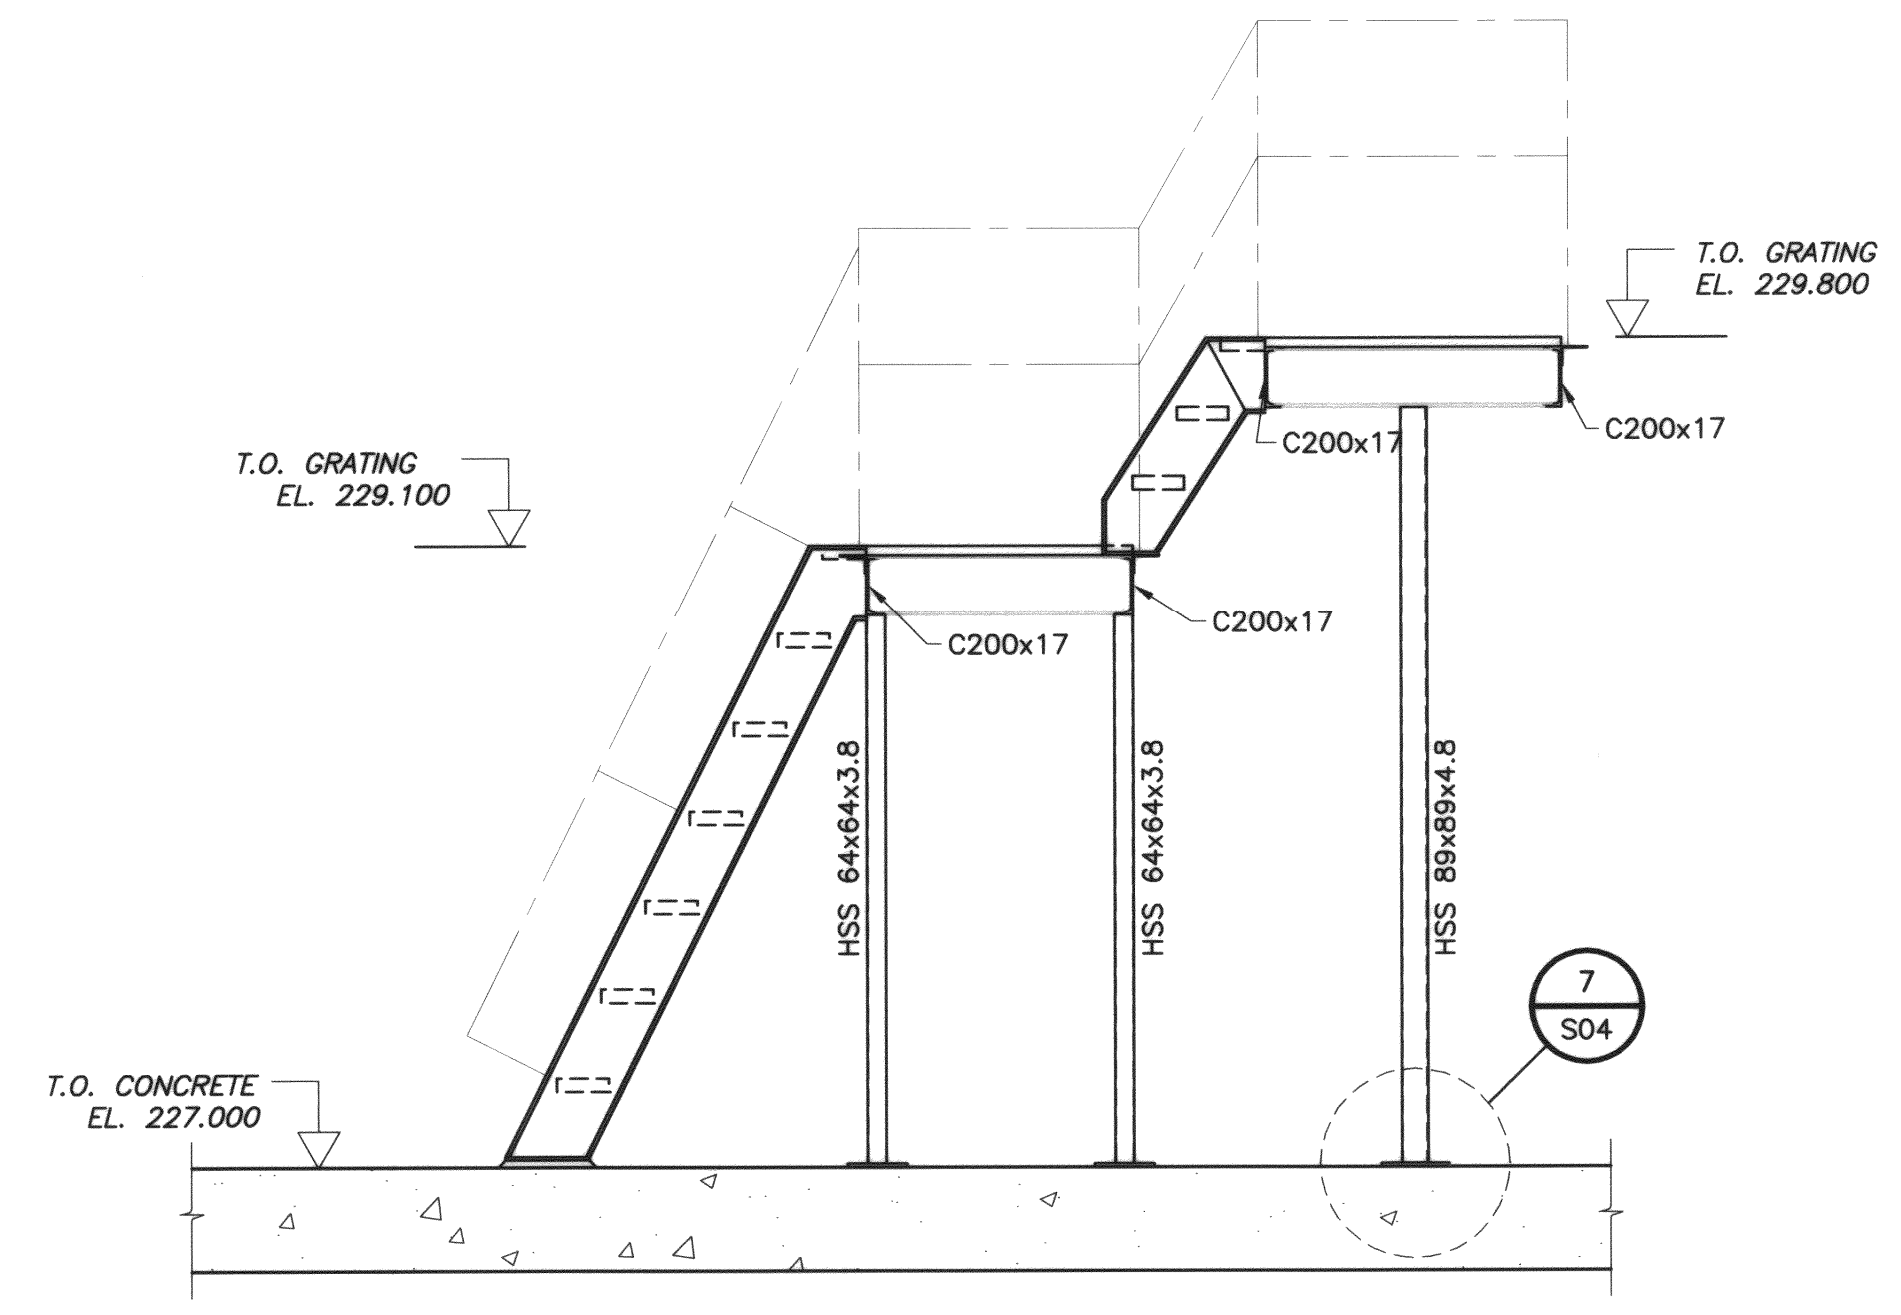

B SECTION
 SCALE 1:25

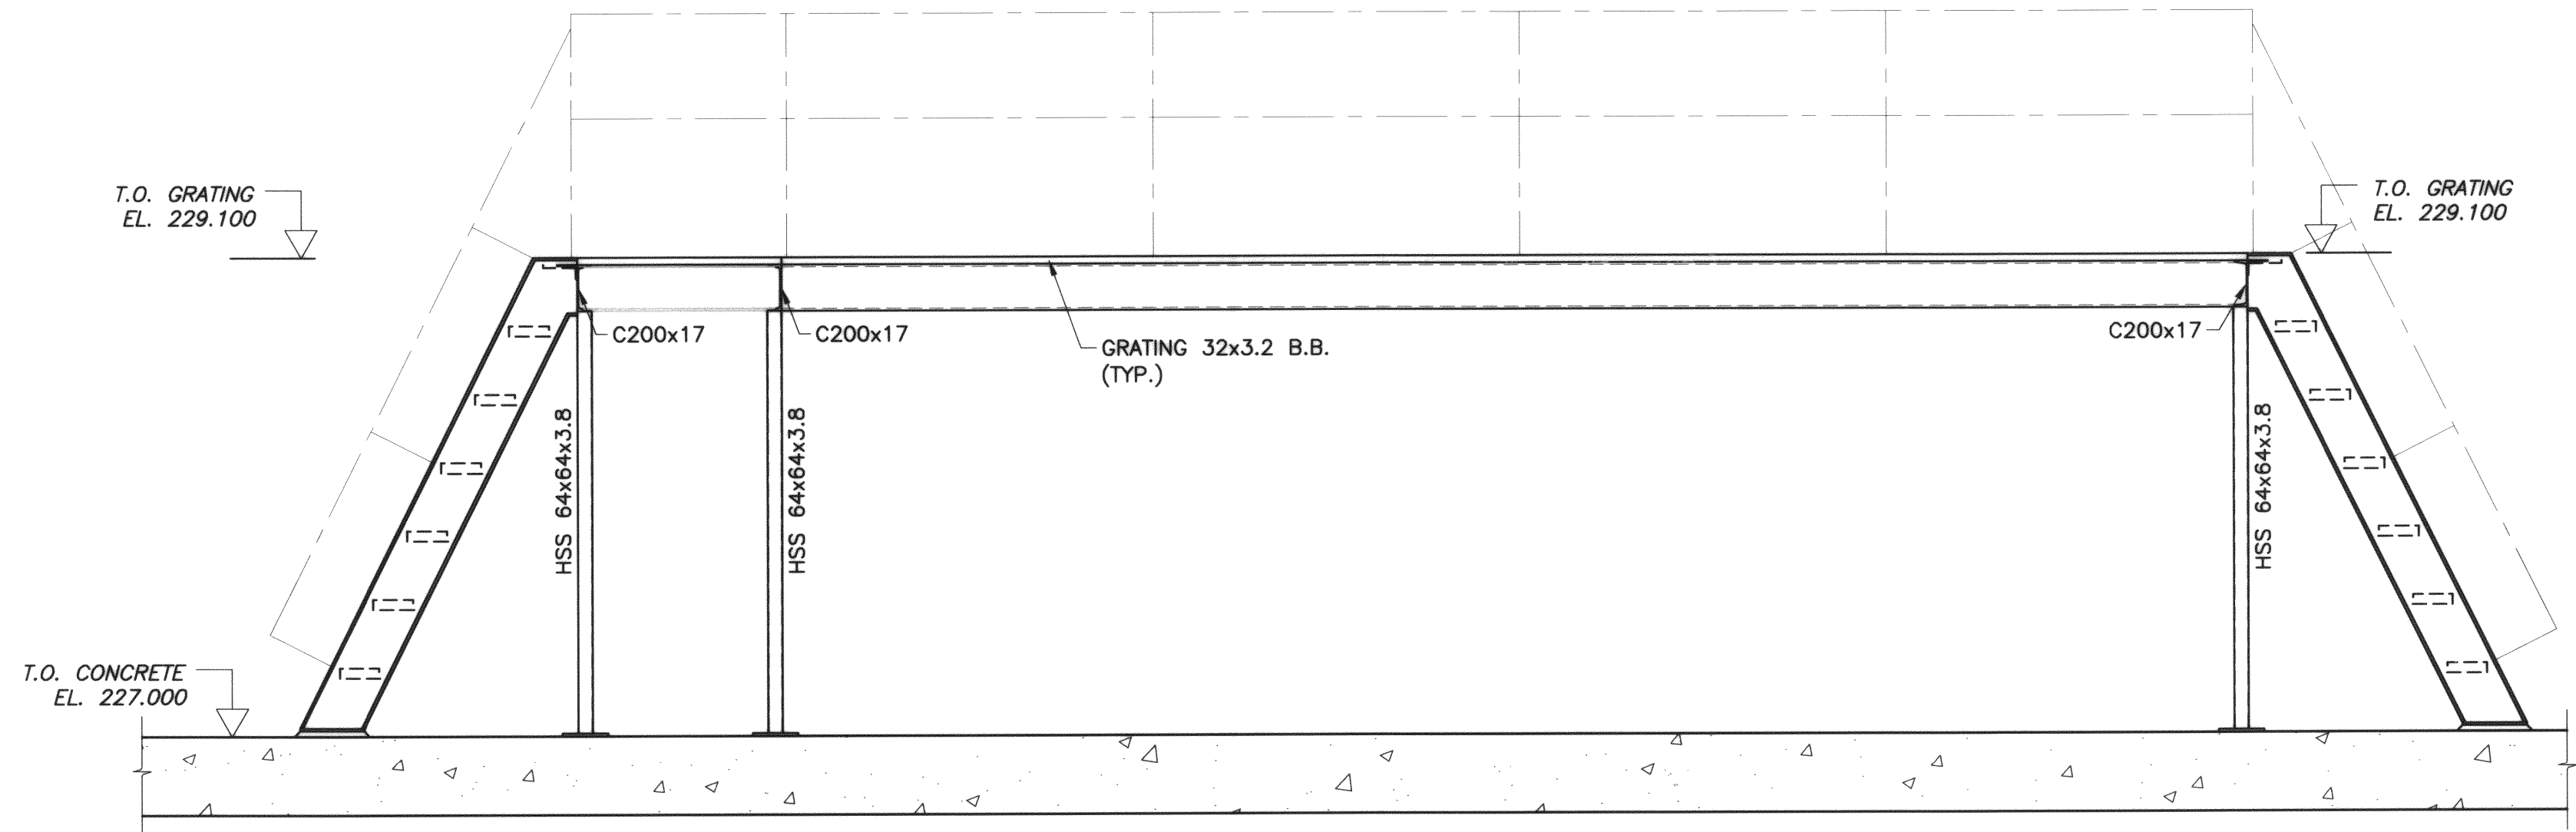

A SECTION
 SCALE 1:25

APECA
 Certificate of Authorization
 Earth Tech Canada Inc.
 No. 730 Expiry: April 30, 2004

B.M. ELEV.			
DESIGNED BY	WW	CHECKED BY	DK
DRAWN BY	WW	APPROVED BY	DT
HOR. SCALE:	AS SHOWN	RELEASED FOR CONSTRUCTION BY:	
VERTICAL SCALE:		DATE	2003/11/12
NO. REVISIONS		DATE	
0	ISSUED FOR TENDER	03/12/12	WW

EARTH TECH	CH2MHILL
DESIGNED BY: WW	CHECKED BY: DK
DRAWN BY: WW	APPROVED BY: DT
HOR. SCALE: AS SHOWN	RELEASED FOR CONSTRUCTION BY:
VERTICAL SCALE:	DATE: 2003/11/12

PROVINCE OF MANITOBA
D. KRUGER
 Member
 24145
 REGISTERED PROFESSIONAL ENGINEER
 DEC 15 2003
 CONSULTANT DRAWING NO.
 63672-C5-S05

THE CITY OF WINNIPEG
 Winnipeg WATER AND WASTE DEPARTMENT
 DEACON ULTRAVIOLET (UV) LIGHT
 DISINFECTION PROJECT
 STRUCTURAL - UV INSTALLATION
 PLATFORM AND SHIP LADDER DETAILS

CITY FILE NUMBER	
SHEET 5 OF 10	
CITY DRAWING NUMBER	D-8392