




C DETAIL
SCALE 1:10

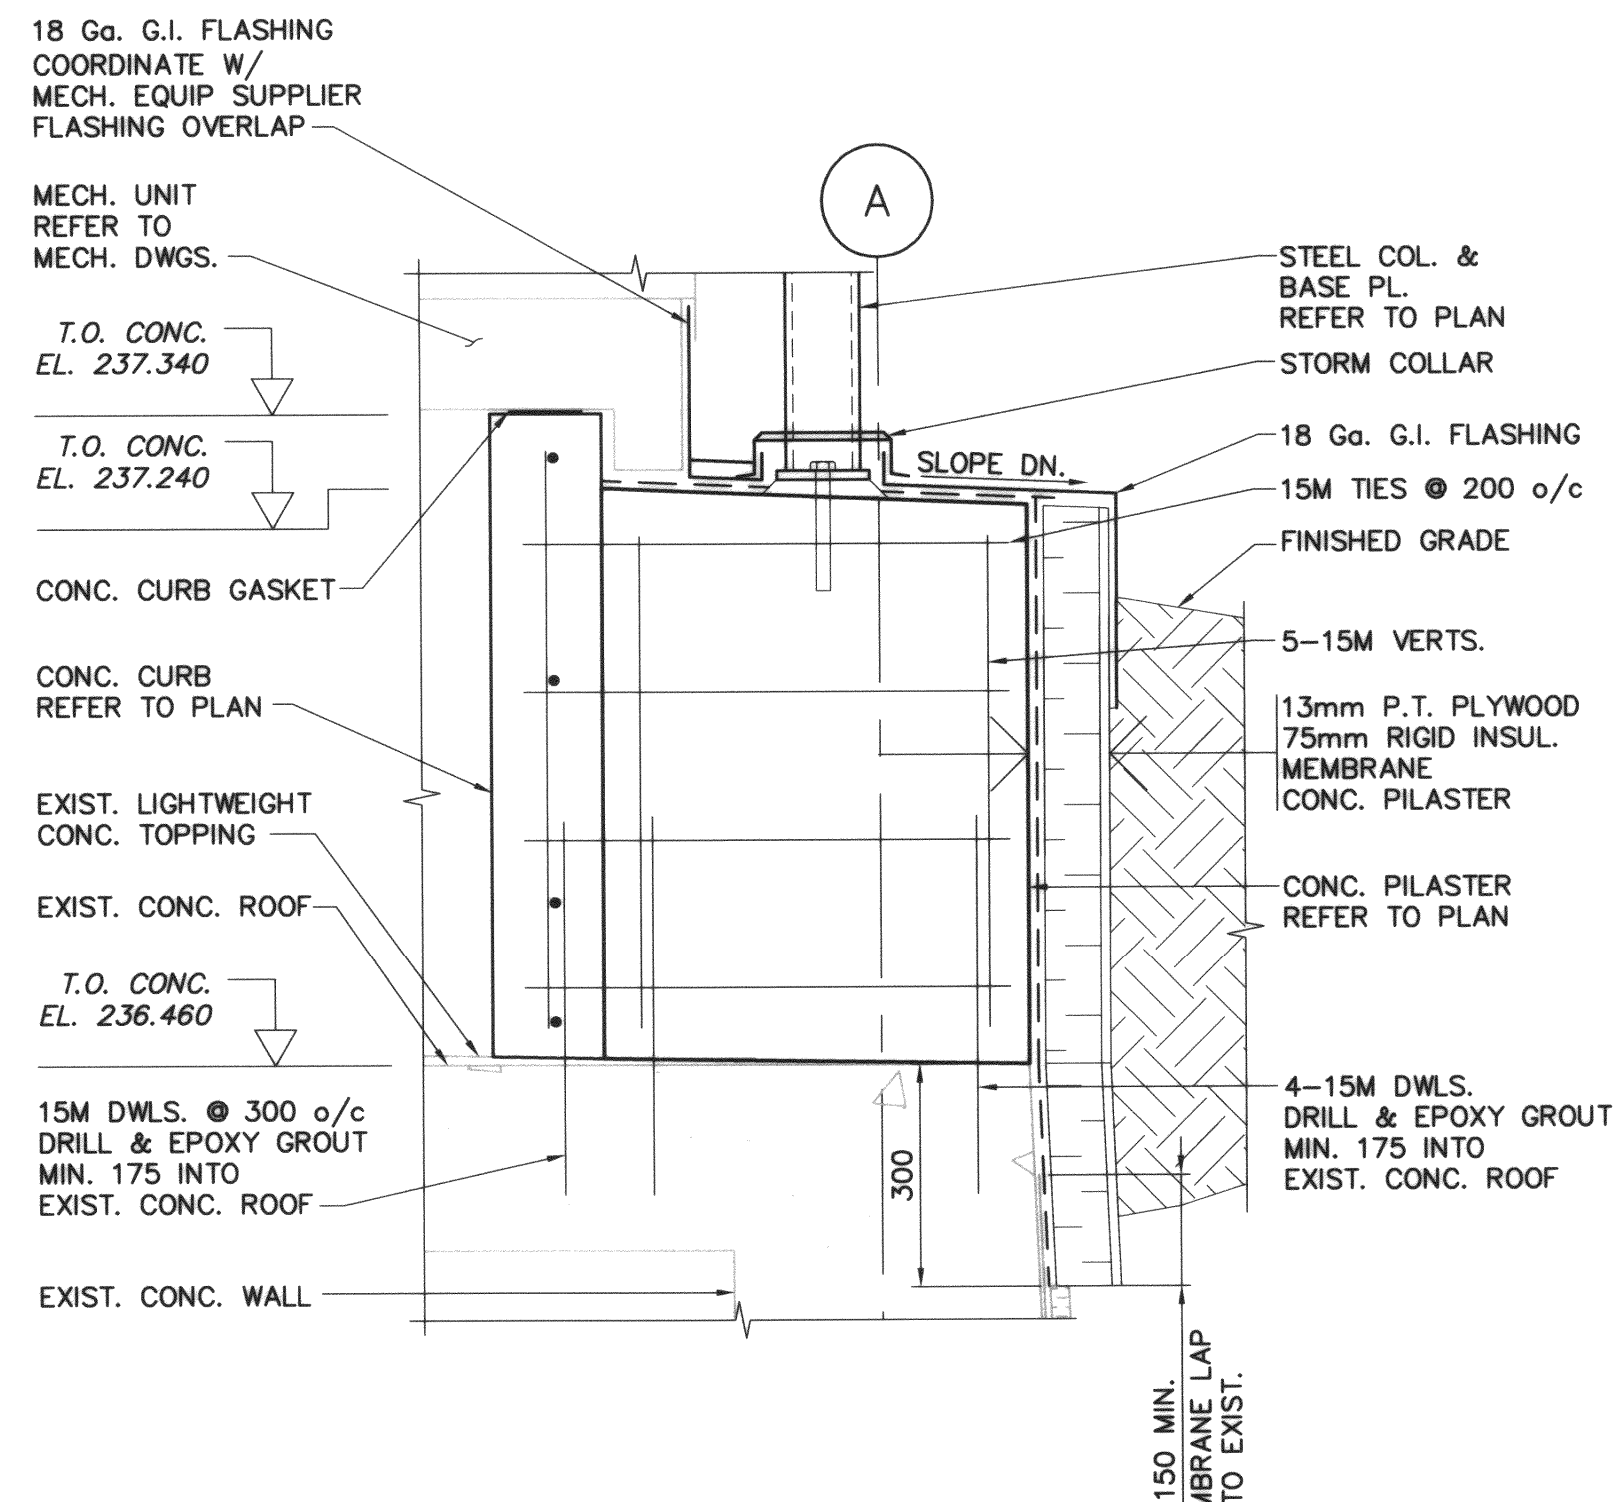

D DETAIL
SCALE 1:10

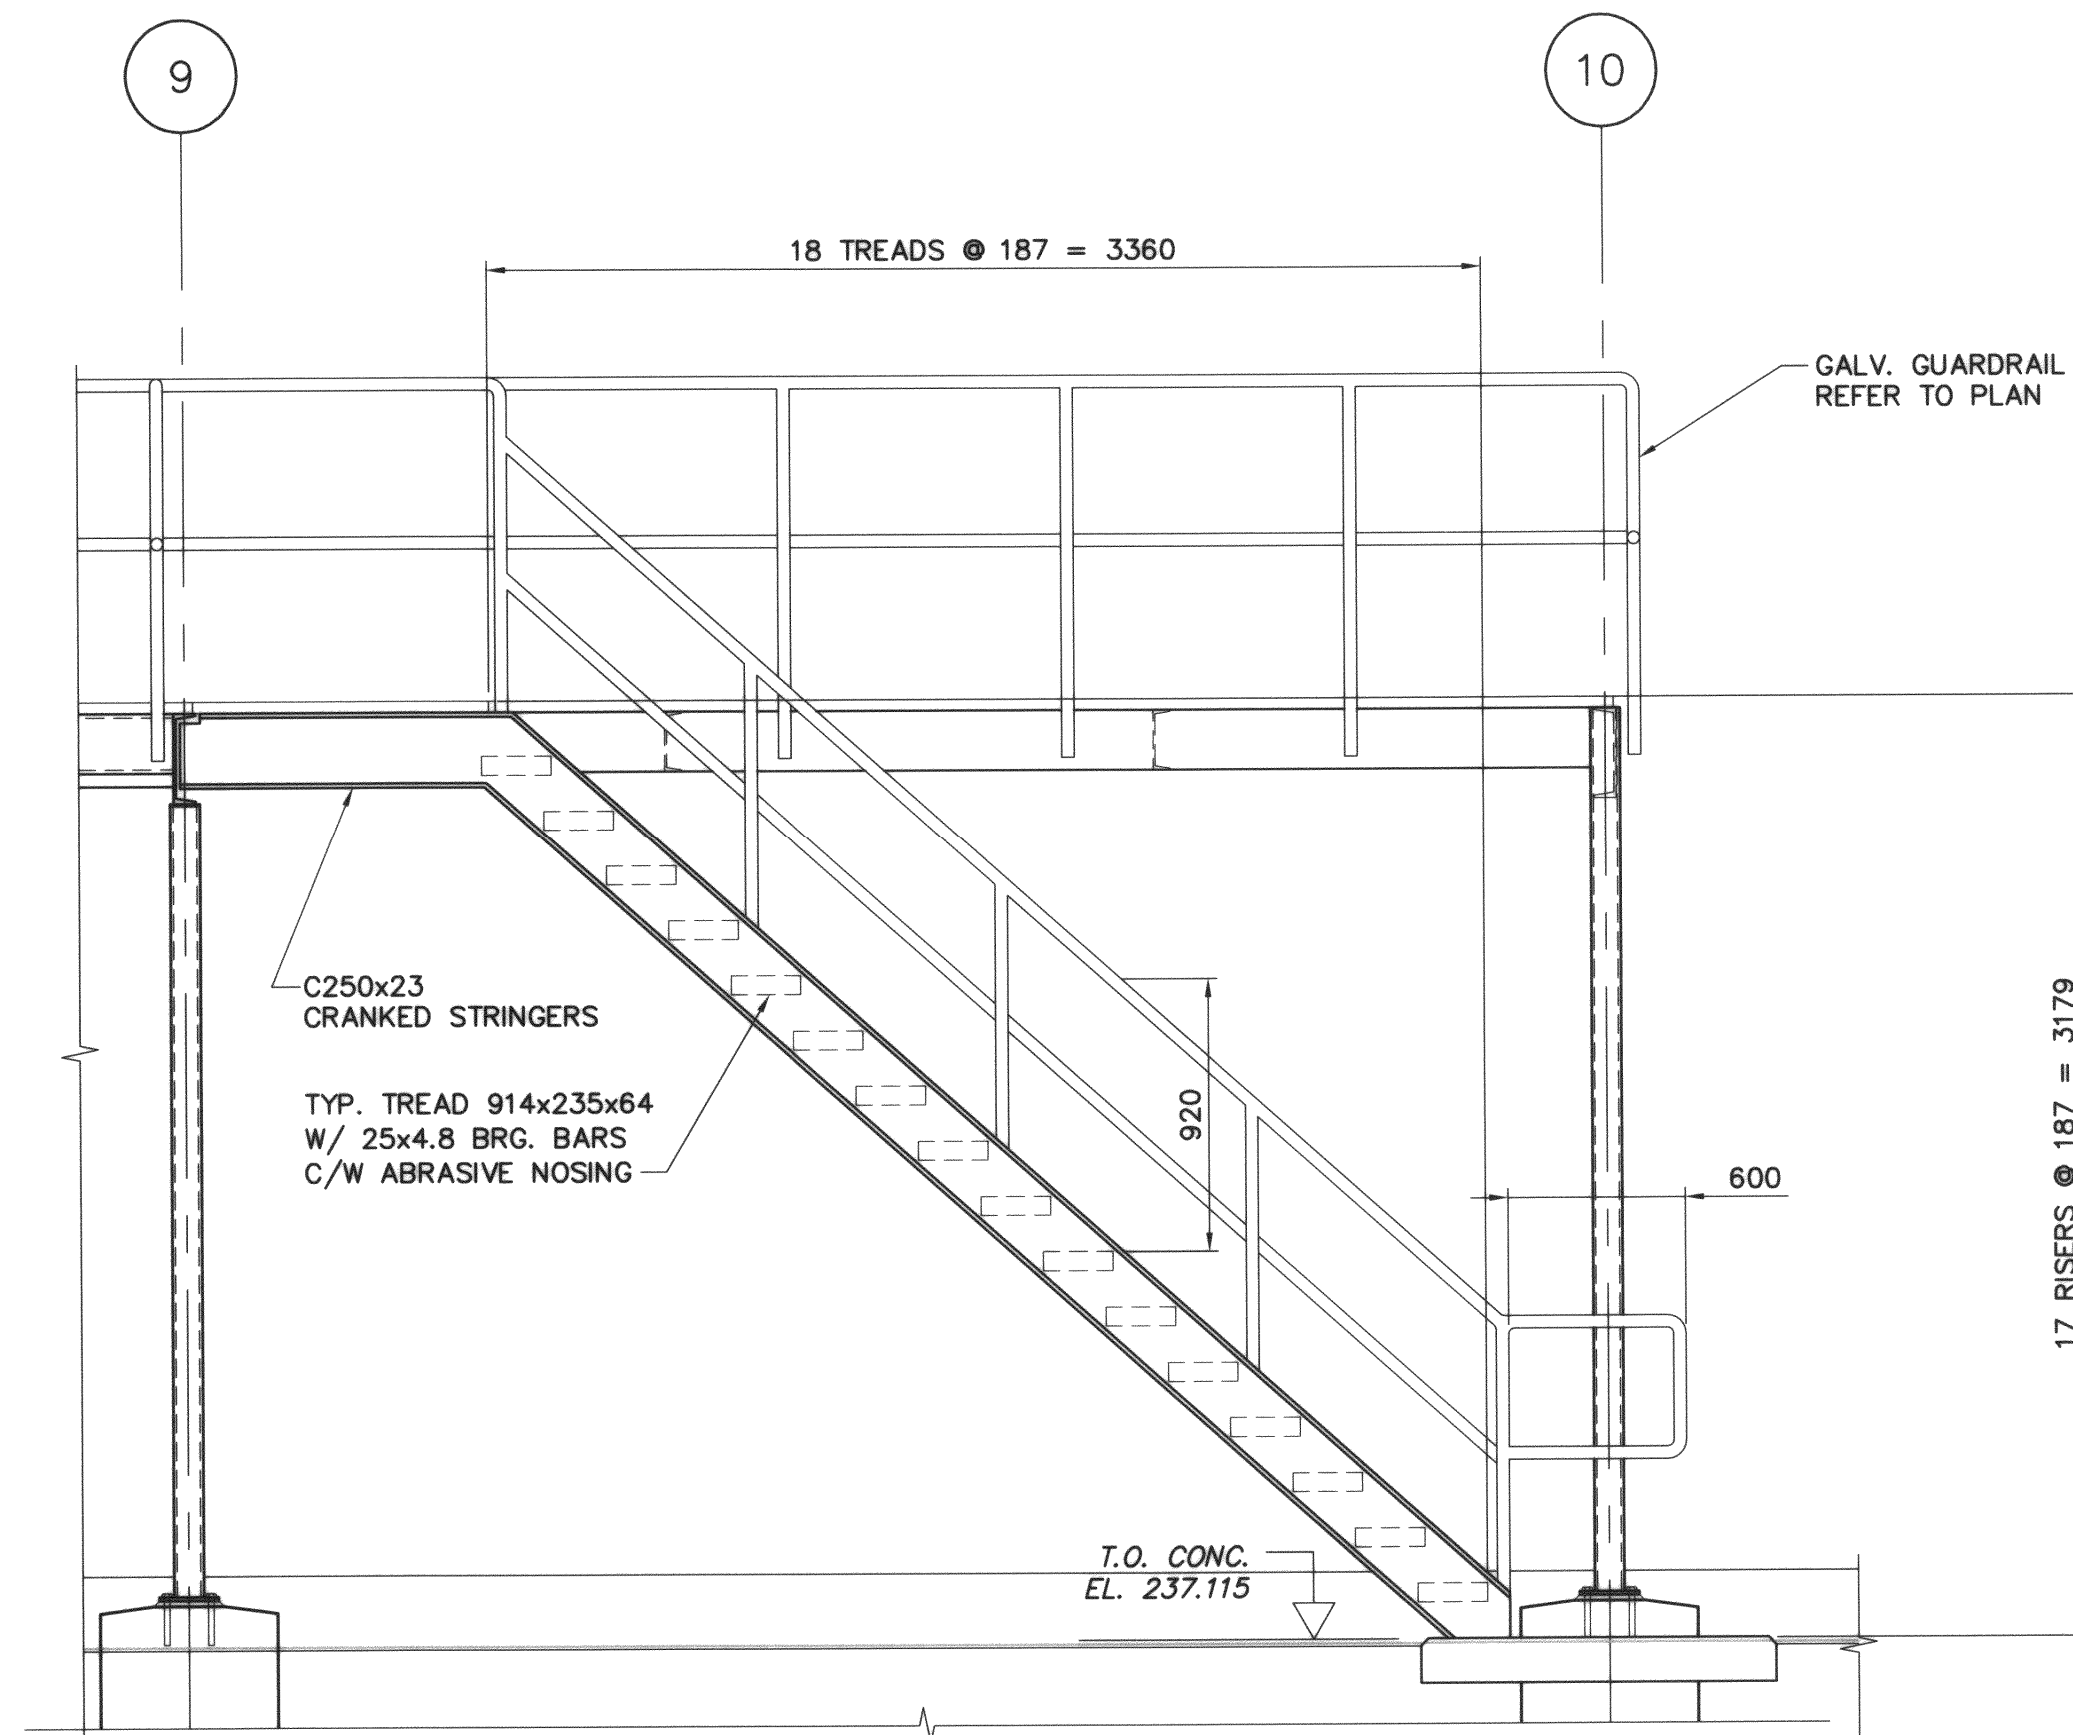

E DETAIL
SCALE 1:20

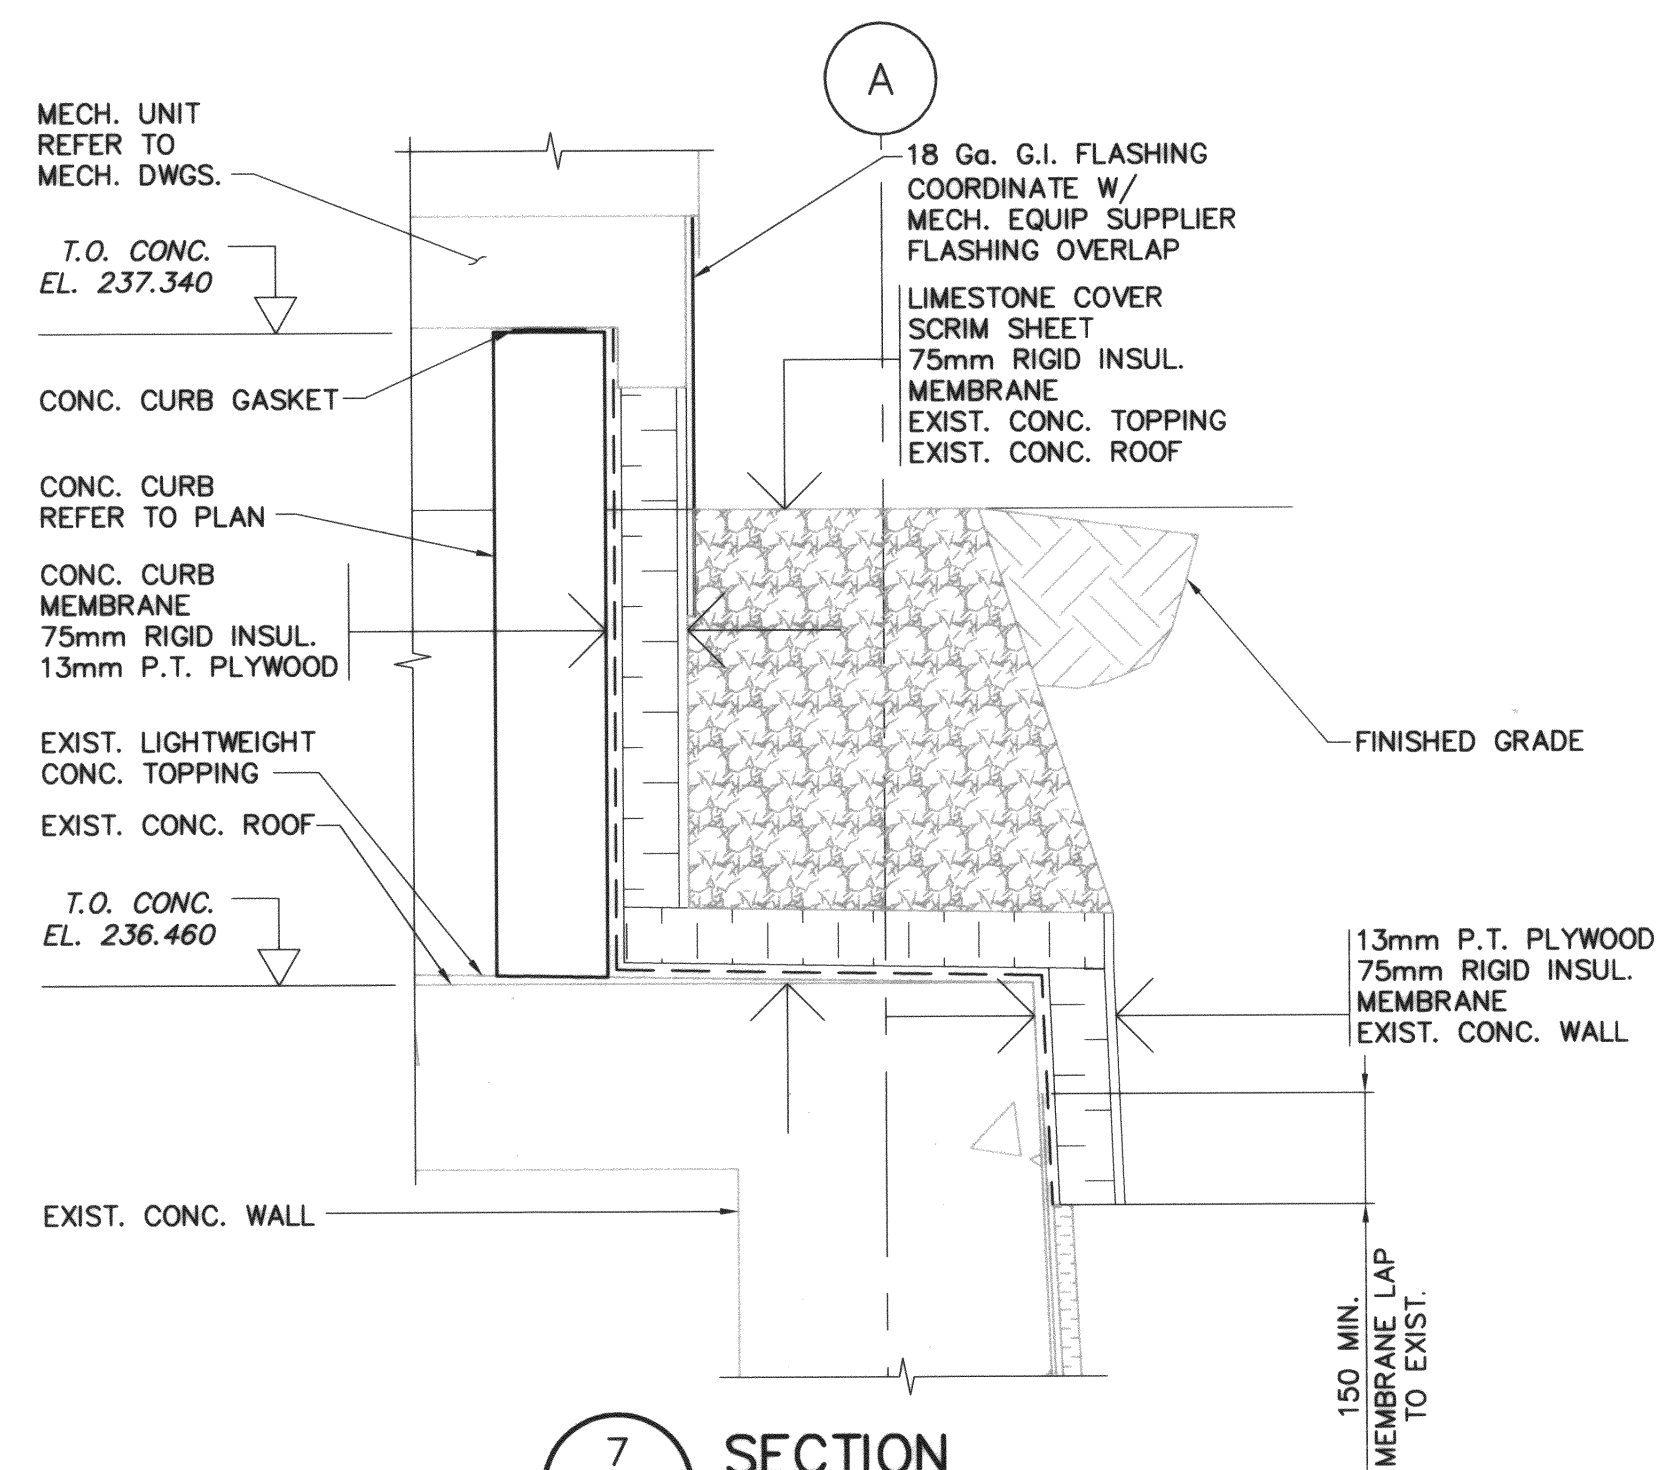

7 SECTION
SCALE 1:10

- DRAWING NOTES:
- ENSURE NEW ROOFING IS COMPATIBLE WITH THE EXISTING ROOFING. REVIEW WITH CONTRACT ADMINISTRATOR PRIOR TO NEW ROOFING INSTALLATION.
 - WHEN LAPPING NEW ROOF WITH EXISTING ENSURE THE AREA OF EXISTING ROOFING IS SOUND MATERIAL AND WILL ACHIEVE A CONTINUOUS WATERPROOF CONNECTION. REVIEW WITH CONTRACT ADMINISTRATOR.



B.M. ELEV.	EARTH TECH	CH2MHILL	ENGINEER'S SEAL
	DESIGNED BY MK	CHECKED BY	
	DRAWN BY C.T.	APPROVED BY	
	HOR. SCALE: AS SHOWN	RELEASED FOR CONSTRUCTION BY:	
0 ISSUED FOR TENDER	03/12/12	C.T.	CONSULTANT DRAWING NO. 63672-C5-S22
NO. REVISIONS	DATE	DATE	DATE
		2003/11/13	

THE CITY OF WINNIPEG
Winnipeg WATER AND WASTE DEPARTMENT

DEACON ULTRAVIOLET (UV) LIGHT DISINFECTION PROJECT

STRUCTURAL - HVAC UPGRADE DETAILS

CITY FILE NUMBER
SHEET 10 OF 10
CITY DRAWING NUMBER
D-8397