


INSTRUMENT LOOP DIAGRAM

LOOP NO.: REFER TO INSTRUMENT INDEX

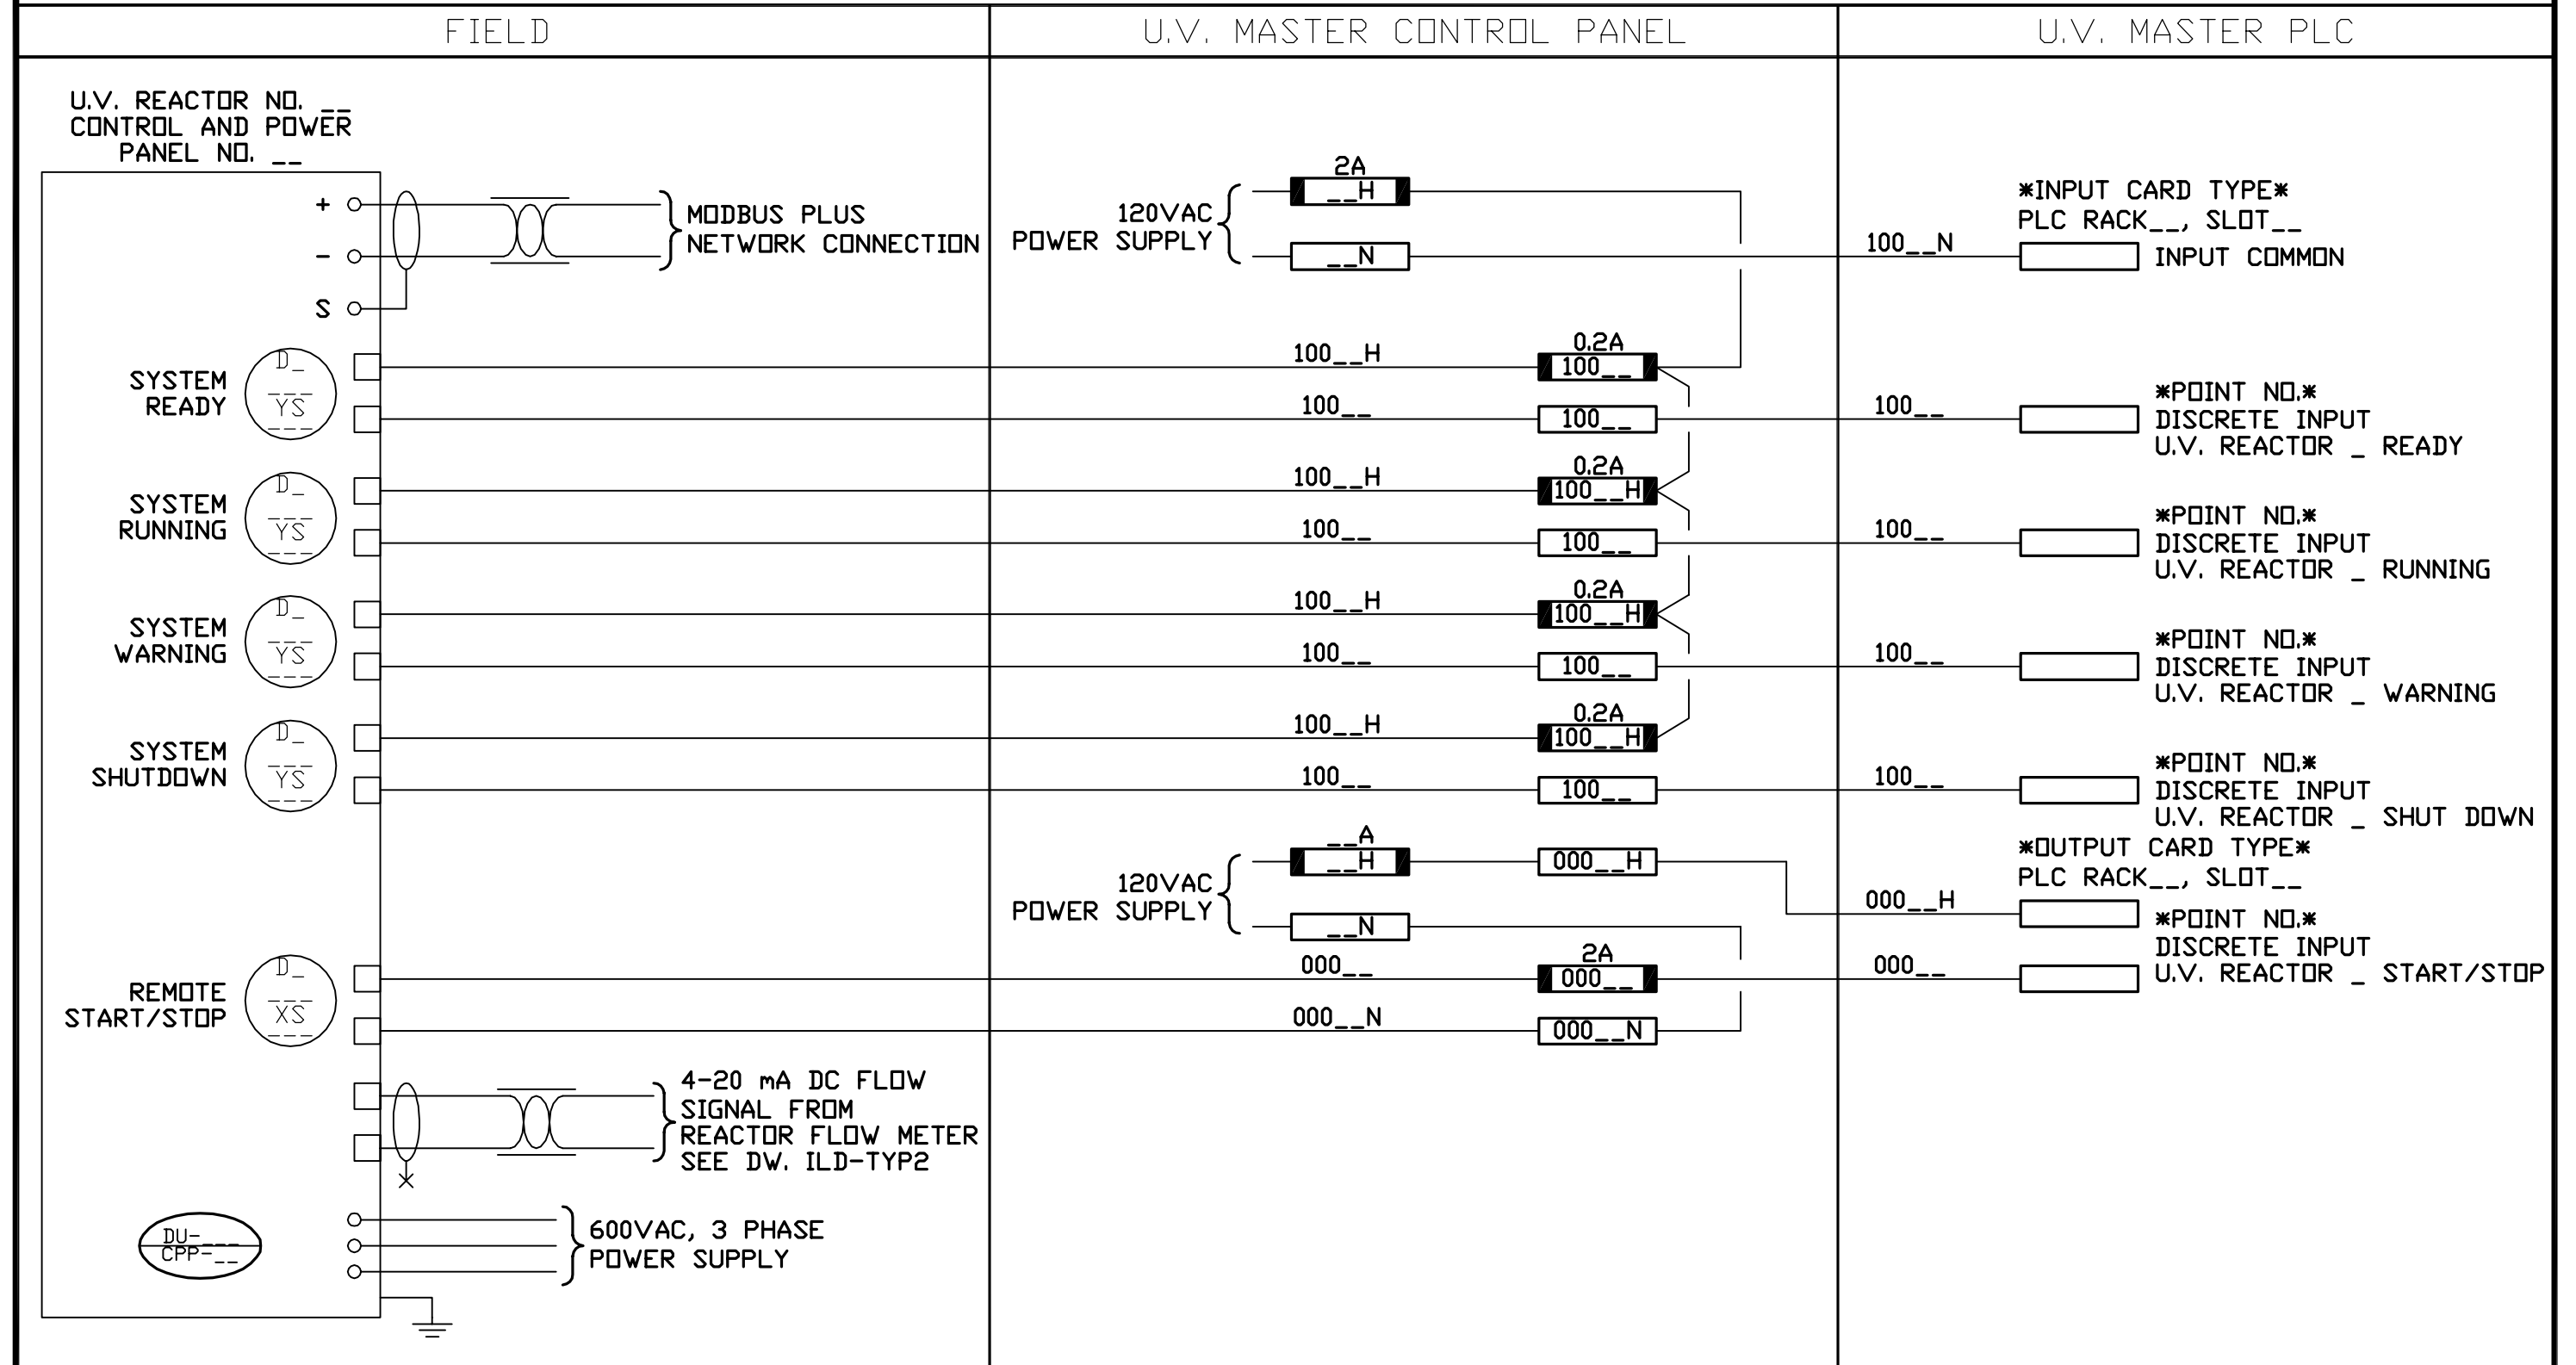

NOTE:

EARTH TECH

A tyco INTERNATIONAL LTD. COMPANY
Earth Tech (Canada) Inc. Winnipeg, Manitoba 204.477.5381



THE CITY OF WINNIPEG
WATER AND WASTE DEPARTMENT
DECON BOOSTER PUMPING STATION UPGRADE CONTRACT #5
INSTRUMENT LOOP DIAGRAM

SCALE: NTS
DATE: DEC. 3, 2003
DES: BL DWN JD
CKD: APP

REV	DATE	REVISION	APP.
0	03/12/12	ISSUED FOR TENDER	

DEACON BOOSTER PUMPING STATION
TYPICAL U.V. REACTOR
CONTROL AND POWER PANEL (CPP) WIRING

DRAWING NO.
ILD04