


INSTRUMENT LOOP DIAGRAM

LOOP NO.: REFER TO INSTRUMENT INDEX

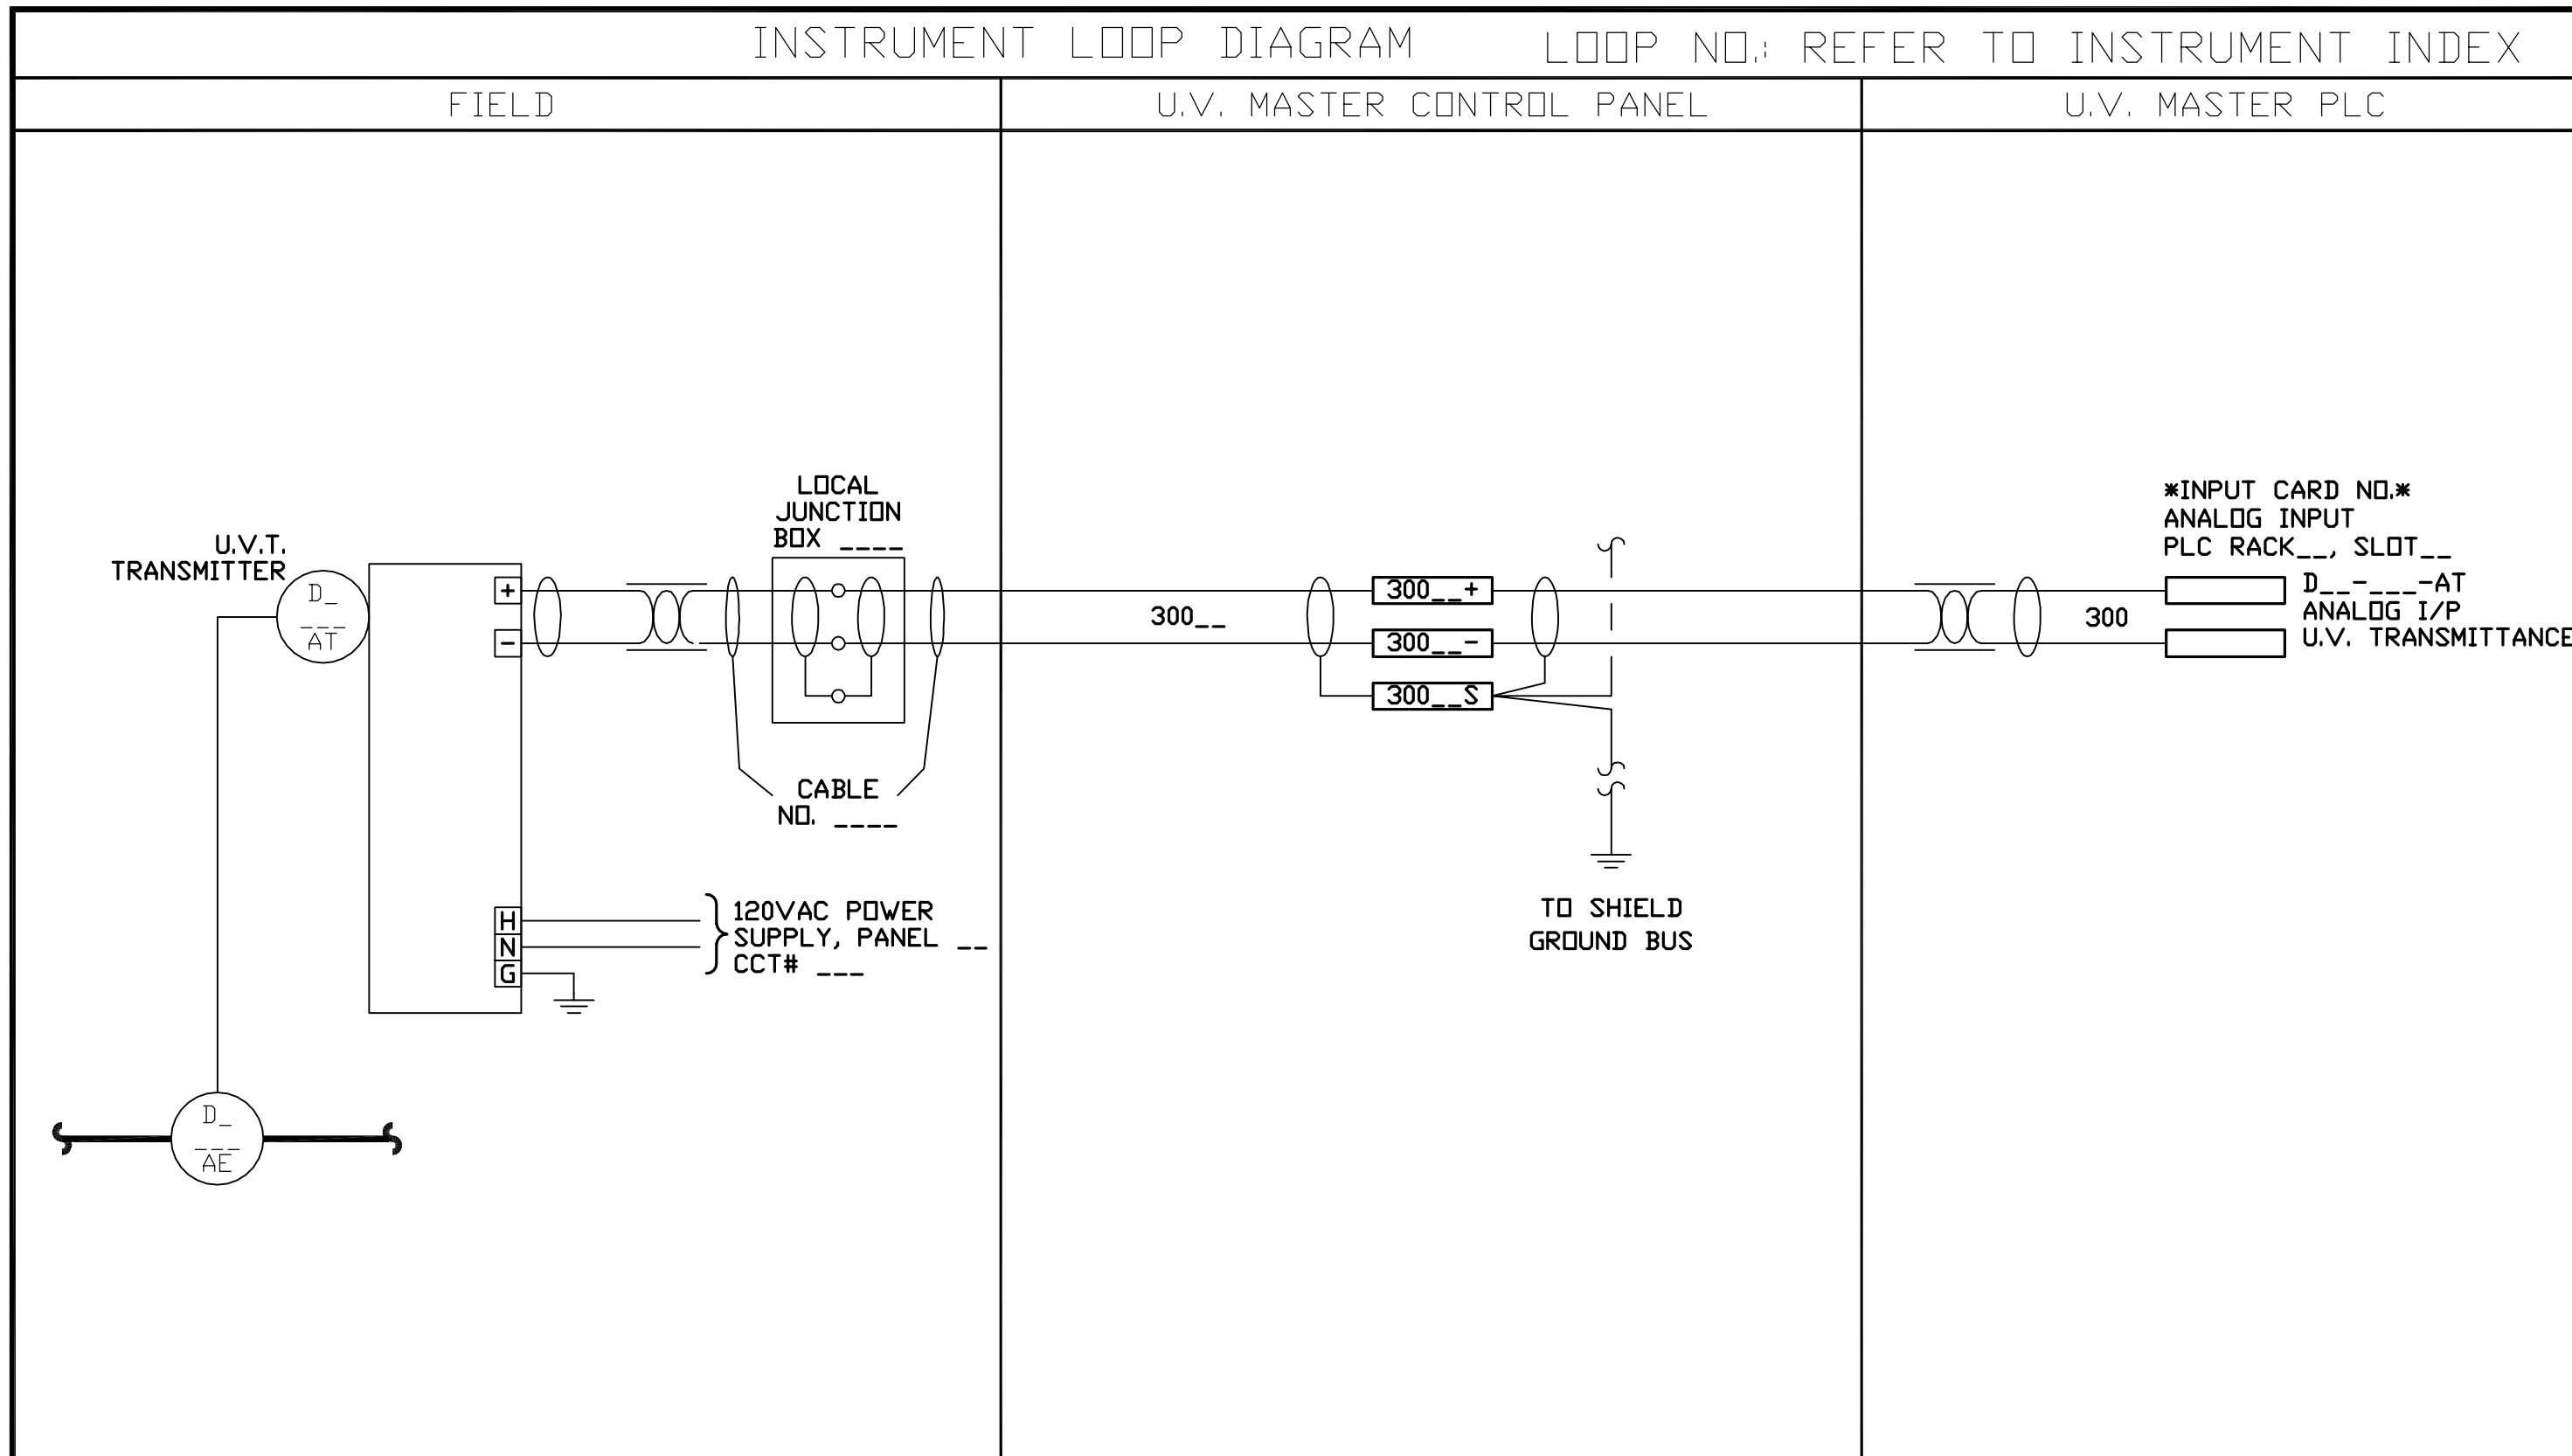

NOTE:

**EARTH TECH**

A **tyco** INTERNATIONAL LTD. COMPANY  
 Earth Tech (Canada) Inc. Winnipeg, Manitoba 204.477.5381



**THE CITY OF WINNIPEG**

**WATER AND WASTE DEPARTMENT**  
 DECON BOOSTER PUMPING STATION UPGRADE CONTRACT #5  
 INSTRUMENT LOOP DIAGRAM

SCALE NTS  
 DATE DEC. 3, 2003  
 DES BL DWN JD  
 CKD      APP     

REV	DATE	REVISION	APP.
0	03/12/12	ISSUED FOR TENDER	

DEACON BOOSTER PUMPING STATION  
 TYPICAL ULTRA VIOLET LIGHT  
 TRANSMITTANCE TRANSMITTER WIRING

DRAWING NO.  
**ILD05**