


INSTRUMENT LOOP DIAGRAM

LOOP No.: DD-042-ZSD DD-042-HS2 DD-042-IY
 DD-042-ZSBX DD-042-ZB-11 DD-042-VF
 DD-042-ZSB DD-042-ZD-11

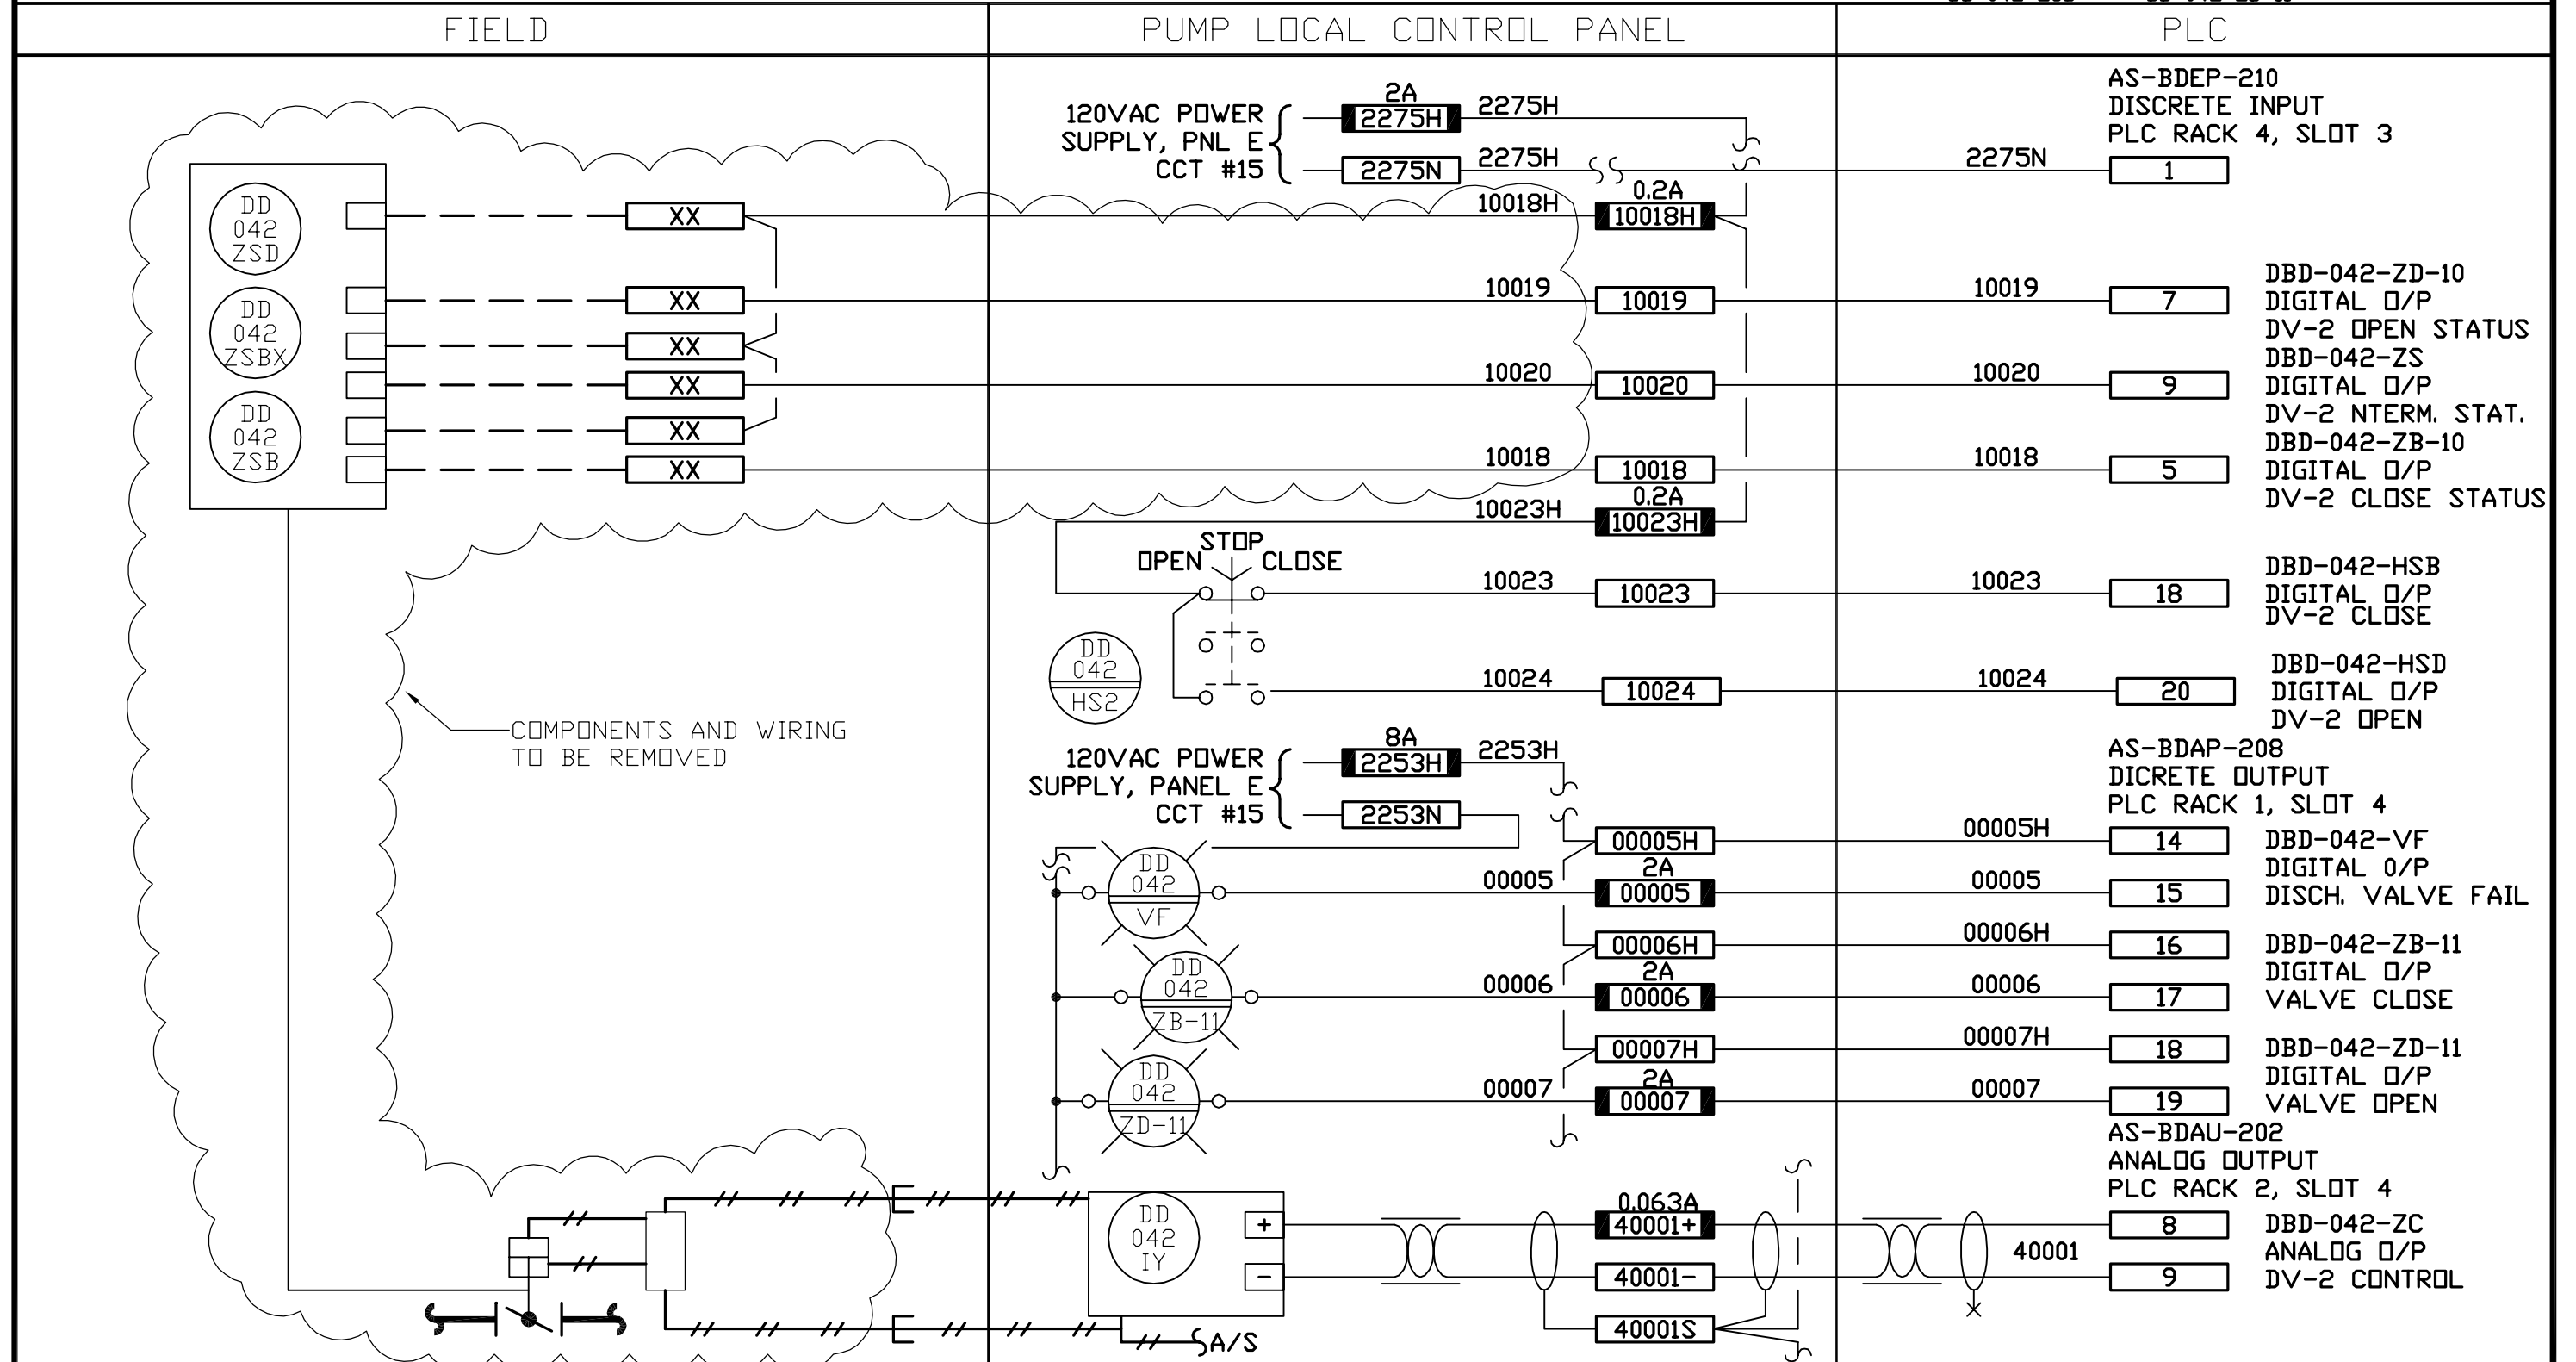

COMPONENTS AND WIRING TO BE REMOVED

NOTE:



A tyco INTERNATIONAL LTD. COMPANY
 Earth Tech (Canada) Inc. Winnipeg, Manitoba 204.477.5381



THE CITY OF WINNIPEG
WATER AND WASTE DEPARTMENT
 DECON BOOSTER PUMPING STATION UPGRADE CONTRACT #5
 INSTRUMENT LOOP DIAGRAM

SCALE NTS
 DATE DEC. 3, 2003
 DES BL DWN JD
 CKD APP

REV	DATE	REVISION	APP.
0	03/12/12	ISSUED FOR TENDER	

DEACON BOOSTER PUMPING STATION
 LCP2 - PP#2 VALVE DV-2 CONTROL
 DEMOLITION

DRAWING NO.
ILD11