


INSTRUMENT LOOP DIAGRAM

LOOP No.:

DD-043-ZSD	DD-043-HS2	DD-043-IY
DD-043-ZSBX	DD-043-ZB-11	DD-043-VF
DD-043-ZSB	DD-043-ZD-11	

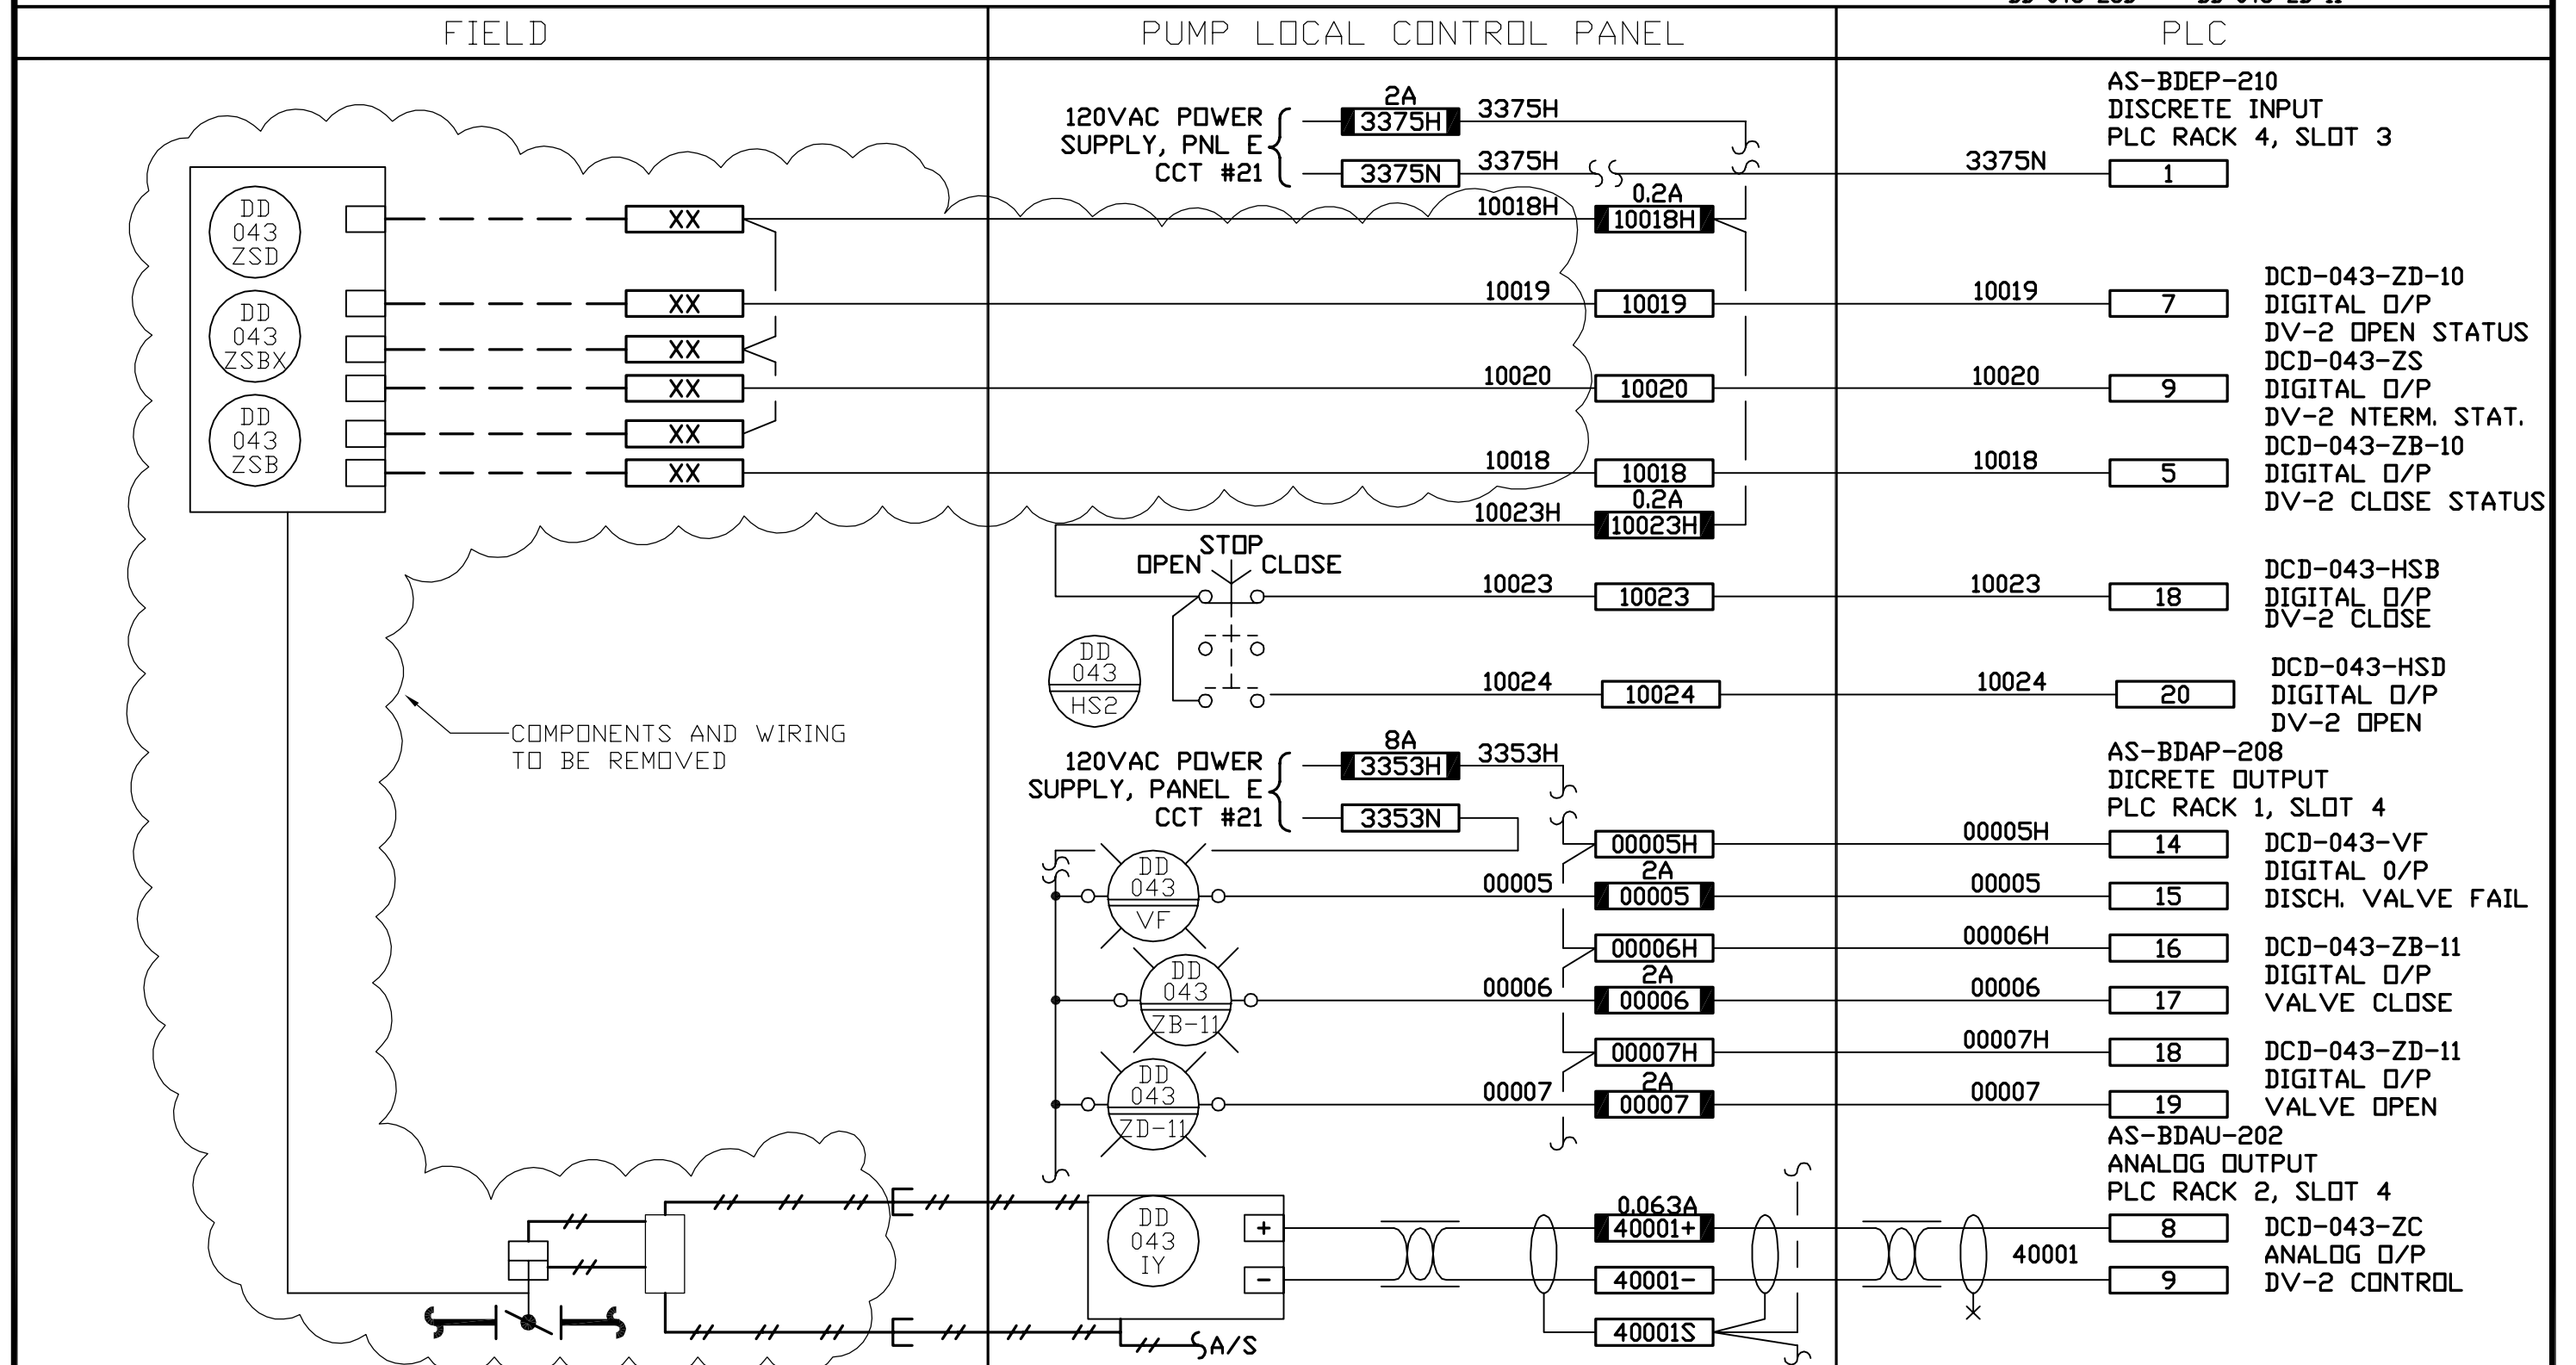

NOTE:

EARTH TECH

A tyco INTERNATIONAL LTD. COMPANY
Earth Tech (Canada) Inc. Winnipeg, Manitoba 204.477.5381



THE CITY OF WINNIPEG

WATER AND WASTE DEPARTMENT
DECON BOOSTER PUMPING STATION UPGRADE CONTRACT #5
INSTRUMENT LOOP DIAGRAM

SCALE: _____ NTS
DATE: DEC. 3, 2003
DES: BL DWN JD
CKD: _____ APP: _____

REV	DATE	REVISION	APP.
0	03/12/12	ISSUED FOR TENDER	

DEACON BOOSTER PUMPING STATION
LCP3 - PP#3 VALVE DV-3 CONTROL
DEMOLITION

DRAWING NO.
ILD12