



# THE CITY OF WINNIPEG


PUBLIC WORKS DEPARTMENT

ENGINEERING DIVISION


## LOGAN AVENUE

TRINITY STREET (RAILWAY) TO REITTA STREET  
CONCRETE STREET RECONSTRUCTION

BID OPPORTUNITY NO. 108-2004

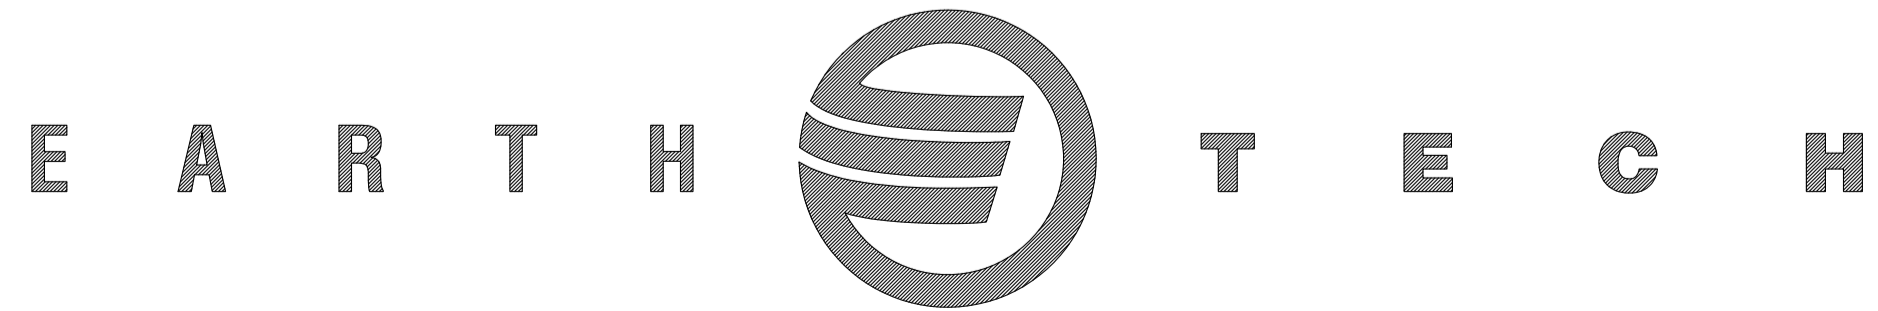

Earth Tech (Canada) Inc. Winnipeg, Manitoba 204.477.5381

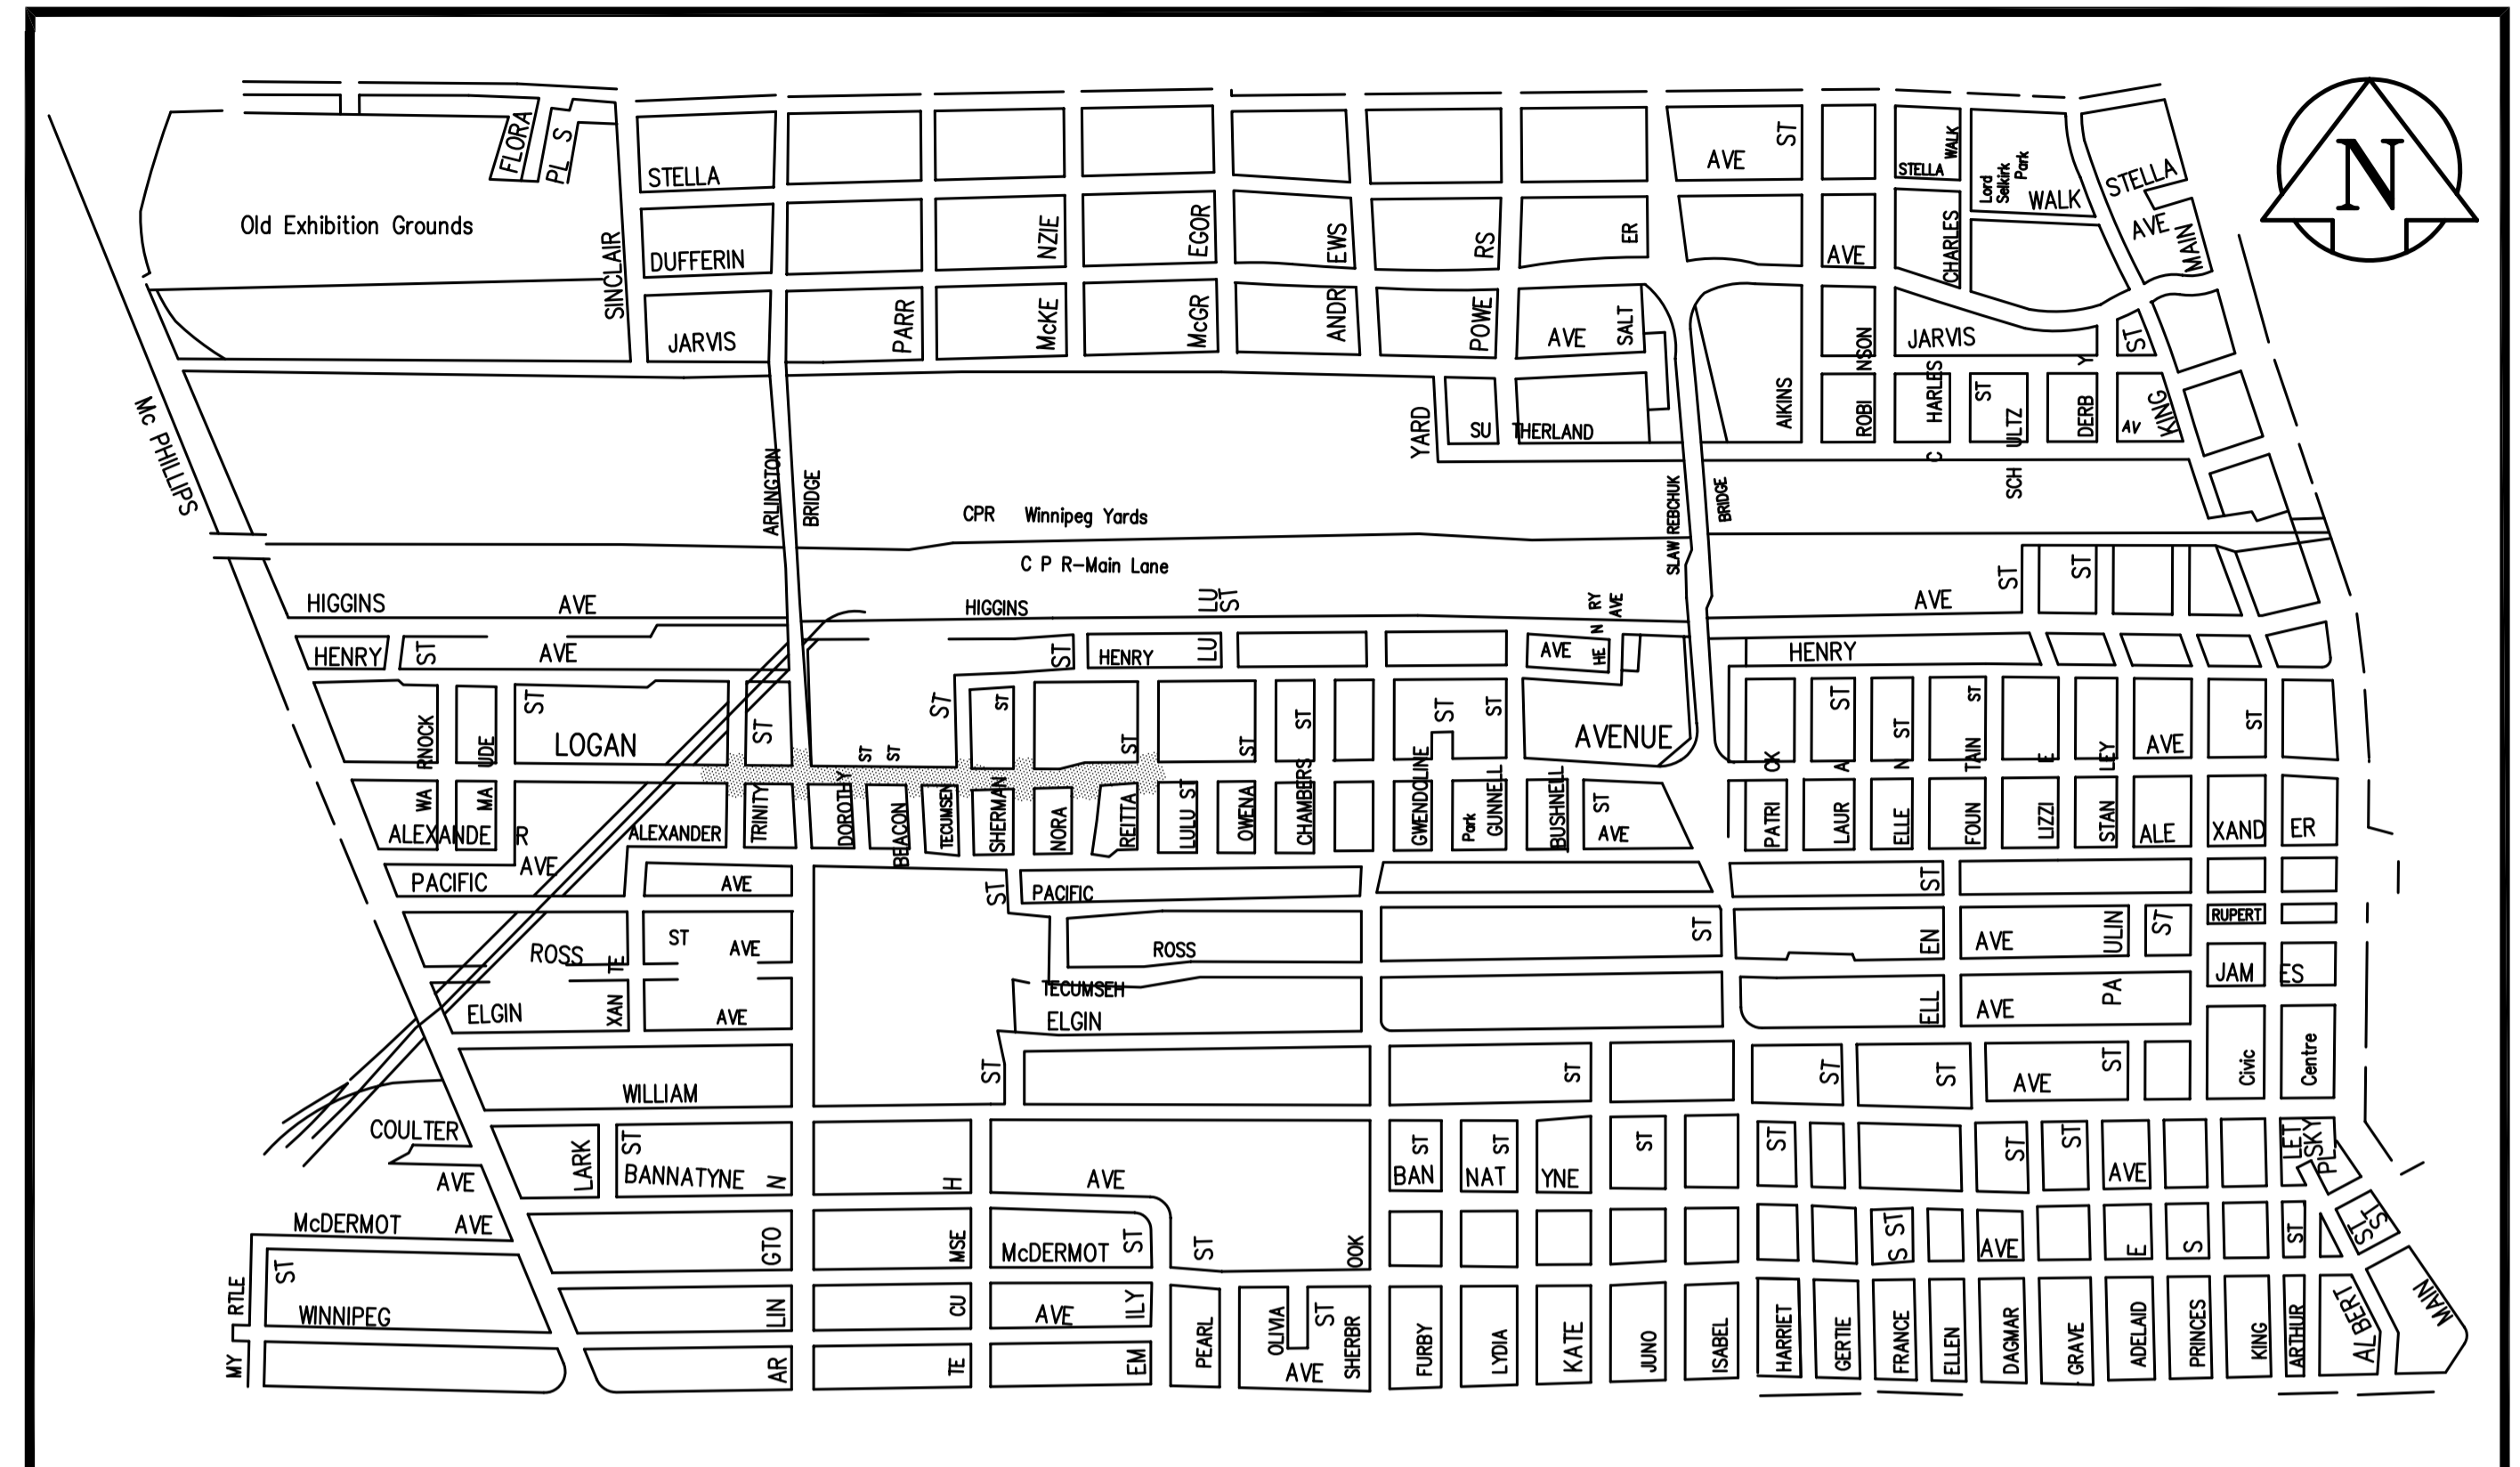

LOCATION PLAN

### DRAWING INDEX

TITLE	CITY OF WINNIPEG DRAWING No.	EARTH TECH DRAWING No.
COVER SHEET	P-3249-01	CT01
CONSTRUCTION STAGING	P-3249-02	CT02
PLAN/PROFILE TRINITY STREET TO STATION 1+60	P-3249-03	CT03
PLAN/PROFILE STATION 1+60 TO STATION 3+00	P-3249-04	CT04
PLAN/PROFILE STATION 3+00 TO STATION 4+20	P-3249-05	CT05
PLAN/PROFILE STATION 4+20 TO STATION 5+60	P-3249-06	CT06
PLAN/PROFILE STATION 5+60 TO REITTA STREET	P-3249-07	CT07

RELEASED FOR CONSTRUCTION BY :

ORIGINAL SIGNED AND DATED 04/29/04

F. W. COREY  
STREETS PROJECT ENGINEER

SET NO. \_\_\_\_\_

EARTH TECH PROJECT No. 73053