


PLAN
SCALE: 1:1000

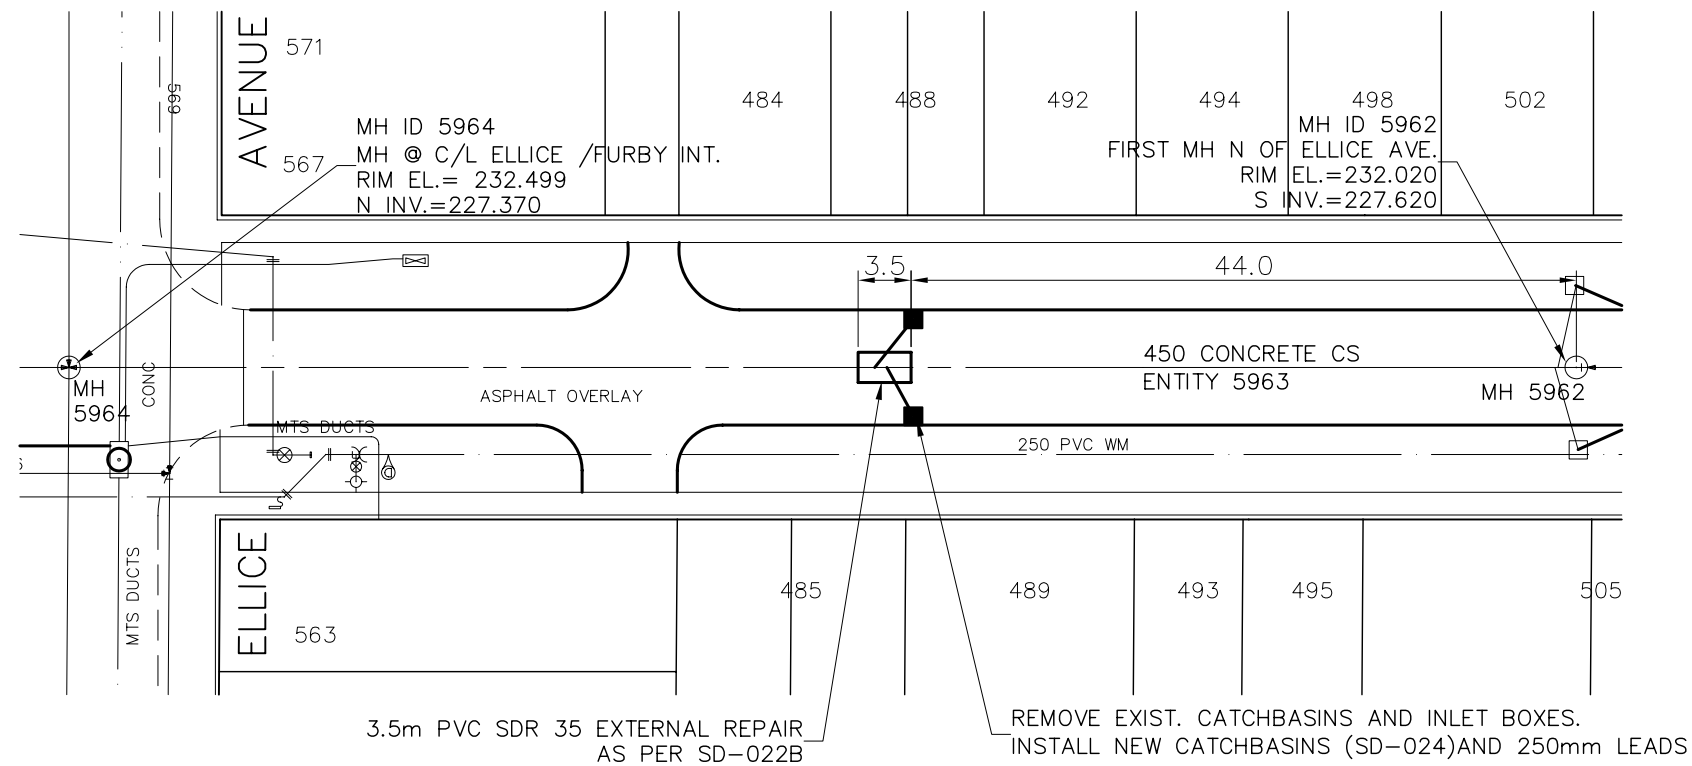

COMBINED SEWER REPAIR
SCALE: 1:500

ADDRESS	JUNCTION DATA	
	DIST. FROM DOWNSTREAM MH	SIZE
CB WEST	44.45m S OF MH	250mm
CB EAST	44.70m S OF MH	250mm

no.	y/m/d	revision	by	app.

seal

EARTH TECH
Earth Tech (Canada) Inc.

project 2004 RESIDENTIAL STREET RENEWAL PROGRAM TENDER 118-2004

ASPHALT RESURFACING FURBY STREET FROM ELLICE AVENUE TO SARGENT AVENUE

designed BC	scale 1=1000	y/m/d 2004
drawn BC	project no. 72377	
checked TS	drawing no.	rev.
approved TS	RT01	