




DWG NORTH

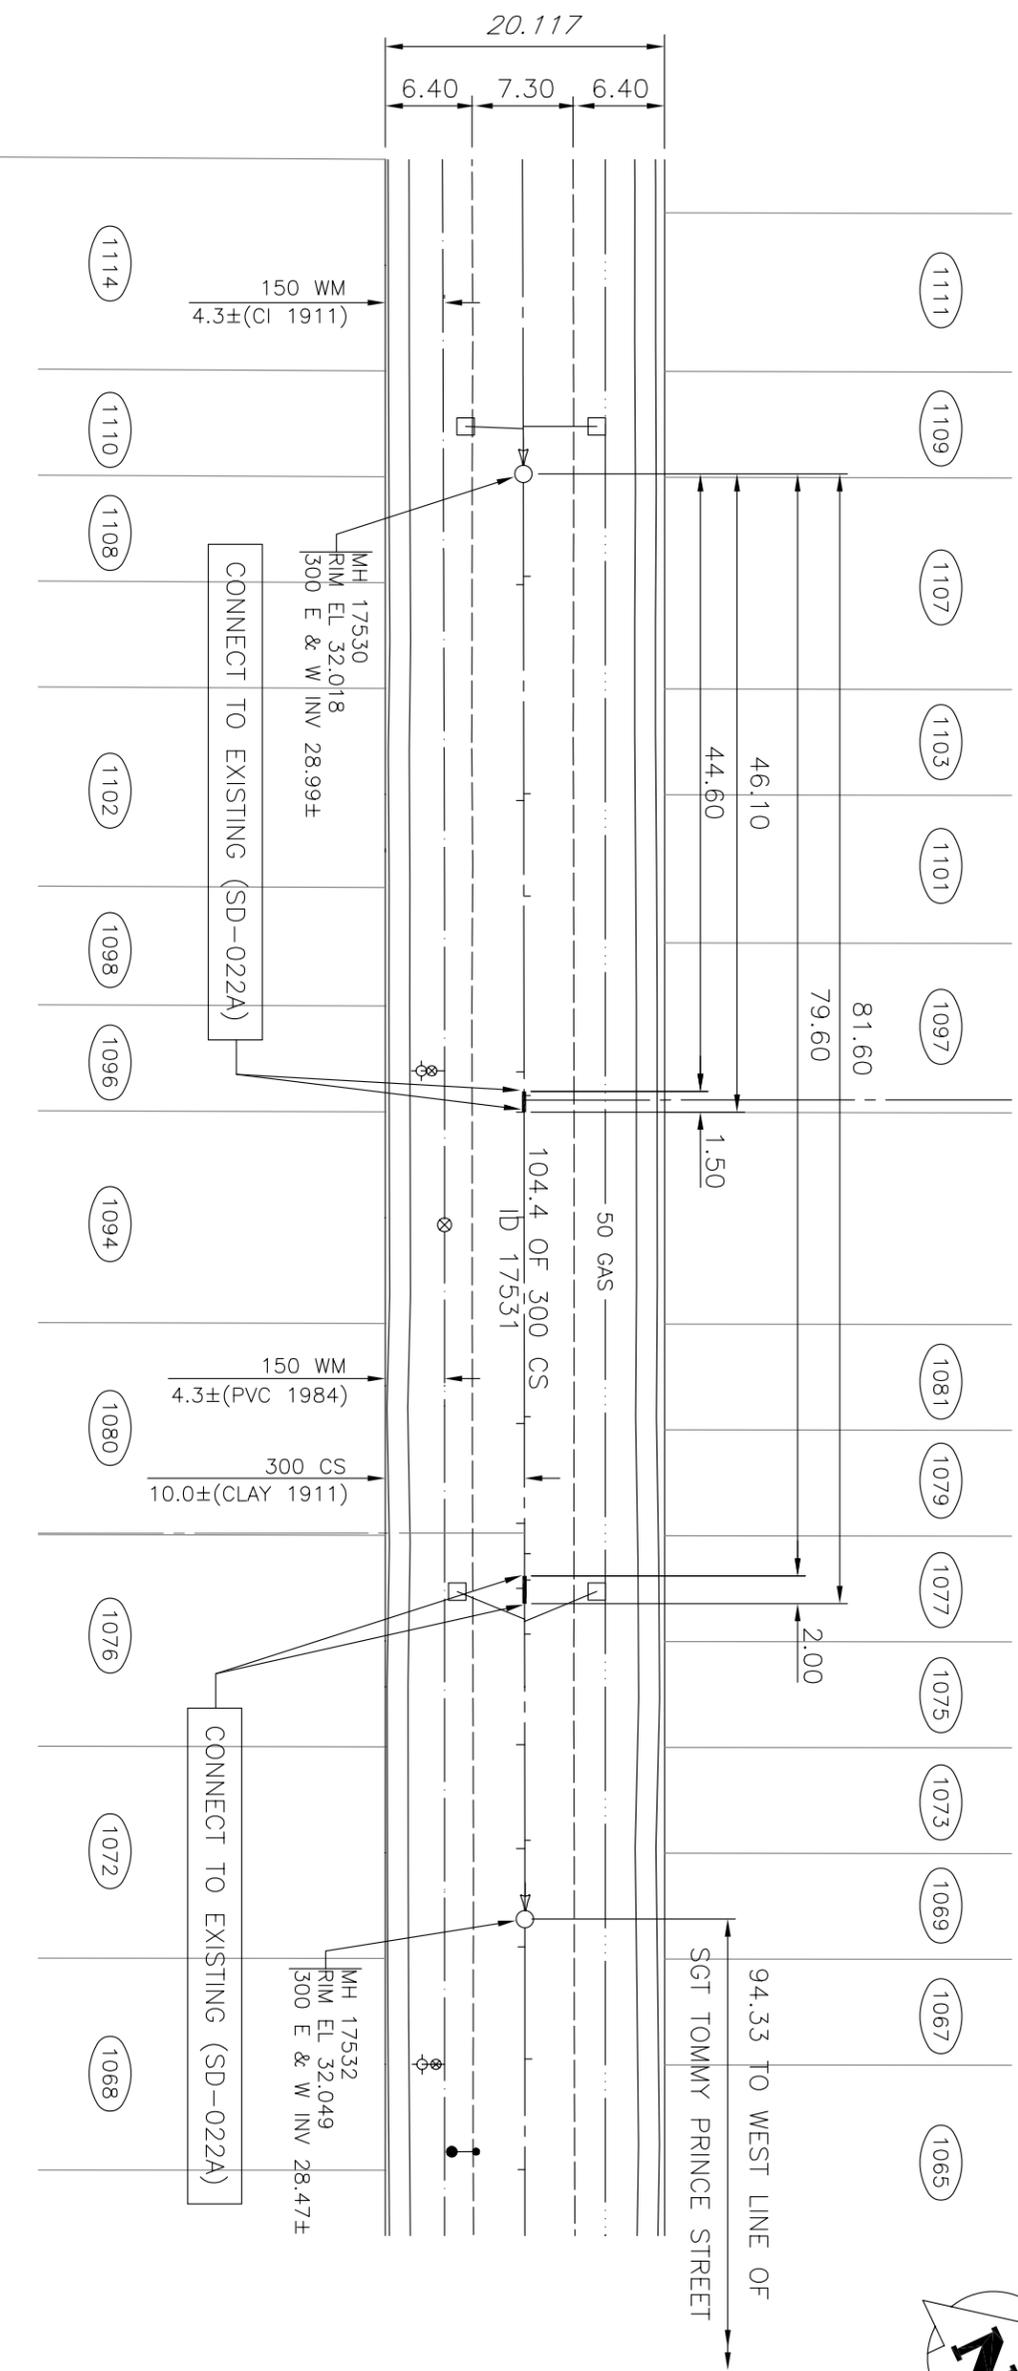

ALFRED AVENUE

NOTE:
 LOCATION OF UNDERGROUND STRUCTURES AS SHOWN ARE BASED ON THE BEST INFORMATION AVAILABLE. BUT NO GUARANTEE IS GIVEN THAT ALL EXISTING UTILITIES ARE SHOWN OR THAT THE GIVEN LOCATIONS ARE EXACT. CONFIRMATION OF EXISTENCE AND EXACT LOCATION OF ALL SERVICES MUST BE OBTAINED FROM THE INDIVIDUAL UTILITIES BEFORE PROCEEDING WITH CONSTRUCTION.



MANHOLE INFORMATION		
MANHOLE NUMBER	MANHOLE TYPE	ADDITIONAL INFORMATION
17530	-	BENCH & GROUT BASE
17532	-	-

SEWER	○	MANHOLE	○	REPAIR AREA	—
WATERMAIN	●	HYDRO POLE	◇		
GAS	⊕	HYDRANT	⊕		
HYDRO	—	VALVE	⊕		
MTS	□	CATCHBASIN	□		
CONCRETE CURB	▤	CURB INLET	▤		
SIDEWALK	▤	LIGHT STANDARD	▤		
PROPERTY LINE	▤	ADDRESS	▤		
LEGEND - EXISTING		LEGEND - EXISTING		LEGEND - PROPOSED	

THE CITY OF WINNIPEG
WATER AND WASTE DEPARTMENT

Engineering Inc.

2004 COMBINED SEWER RENEWALS	
EXTERNAL POINT REPAIRS	
ALFRED AVENUE	
2nd MANHOLE WEST OF SGT TOMMY PRINCE TO	
1st MANHOLE WEST OF SGT TOMMY PRINCE	
DESIGNED BY: TY	DRAWN BY: GEL
CITY DWG NUMBER	05373
CHECKED BY: HAK	DATE: 04.04.15

APEGM
 Certificate of Authorization
 Wardrop Engineering Inc.
 No. 195 Expiry: April 30, 2004