


1999

1967

1967

1994

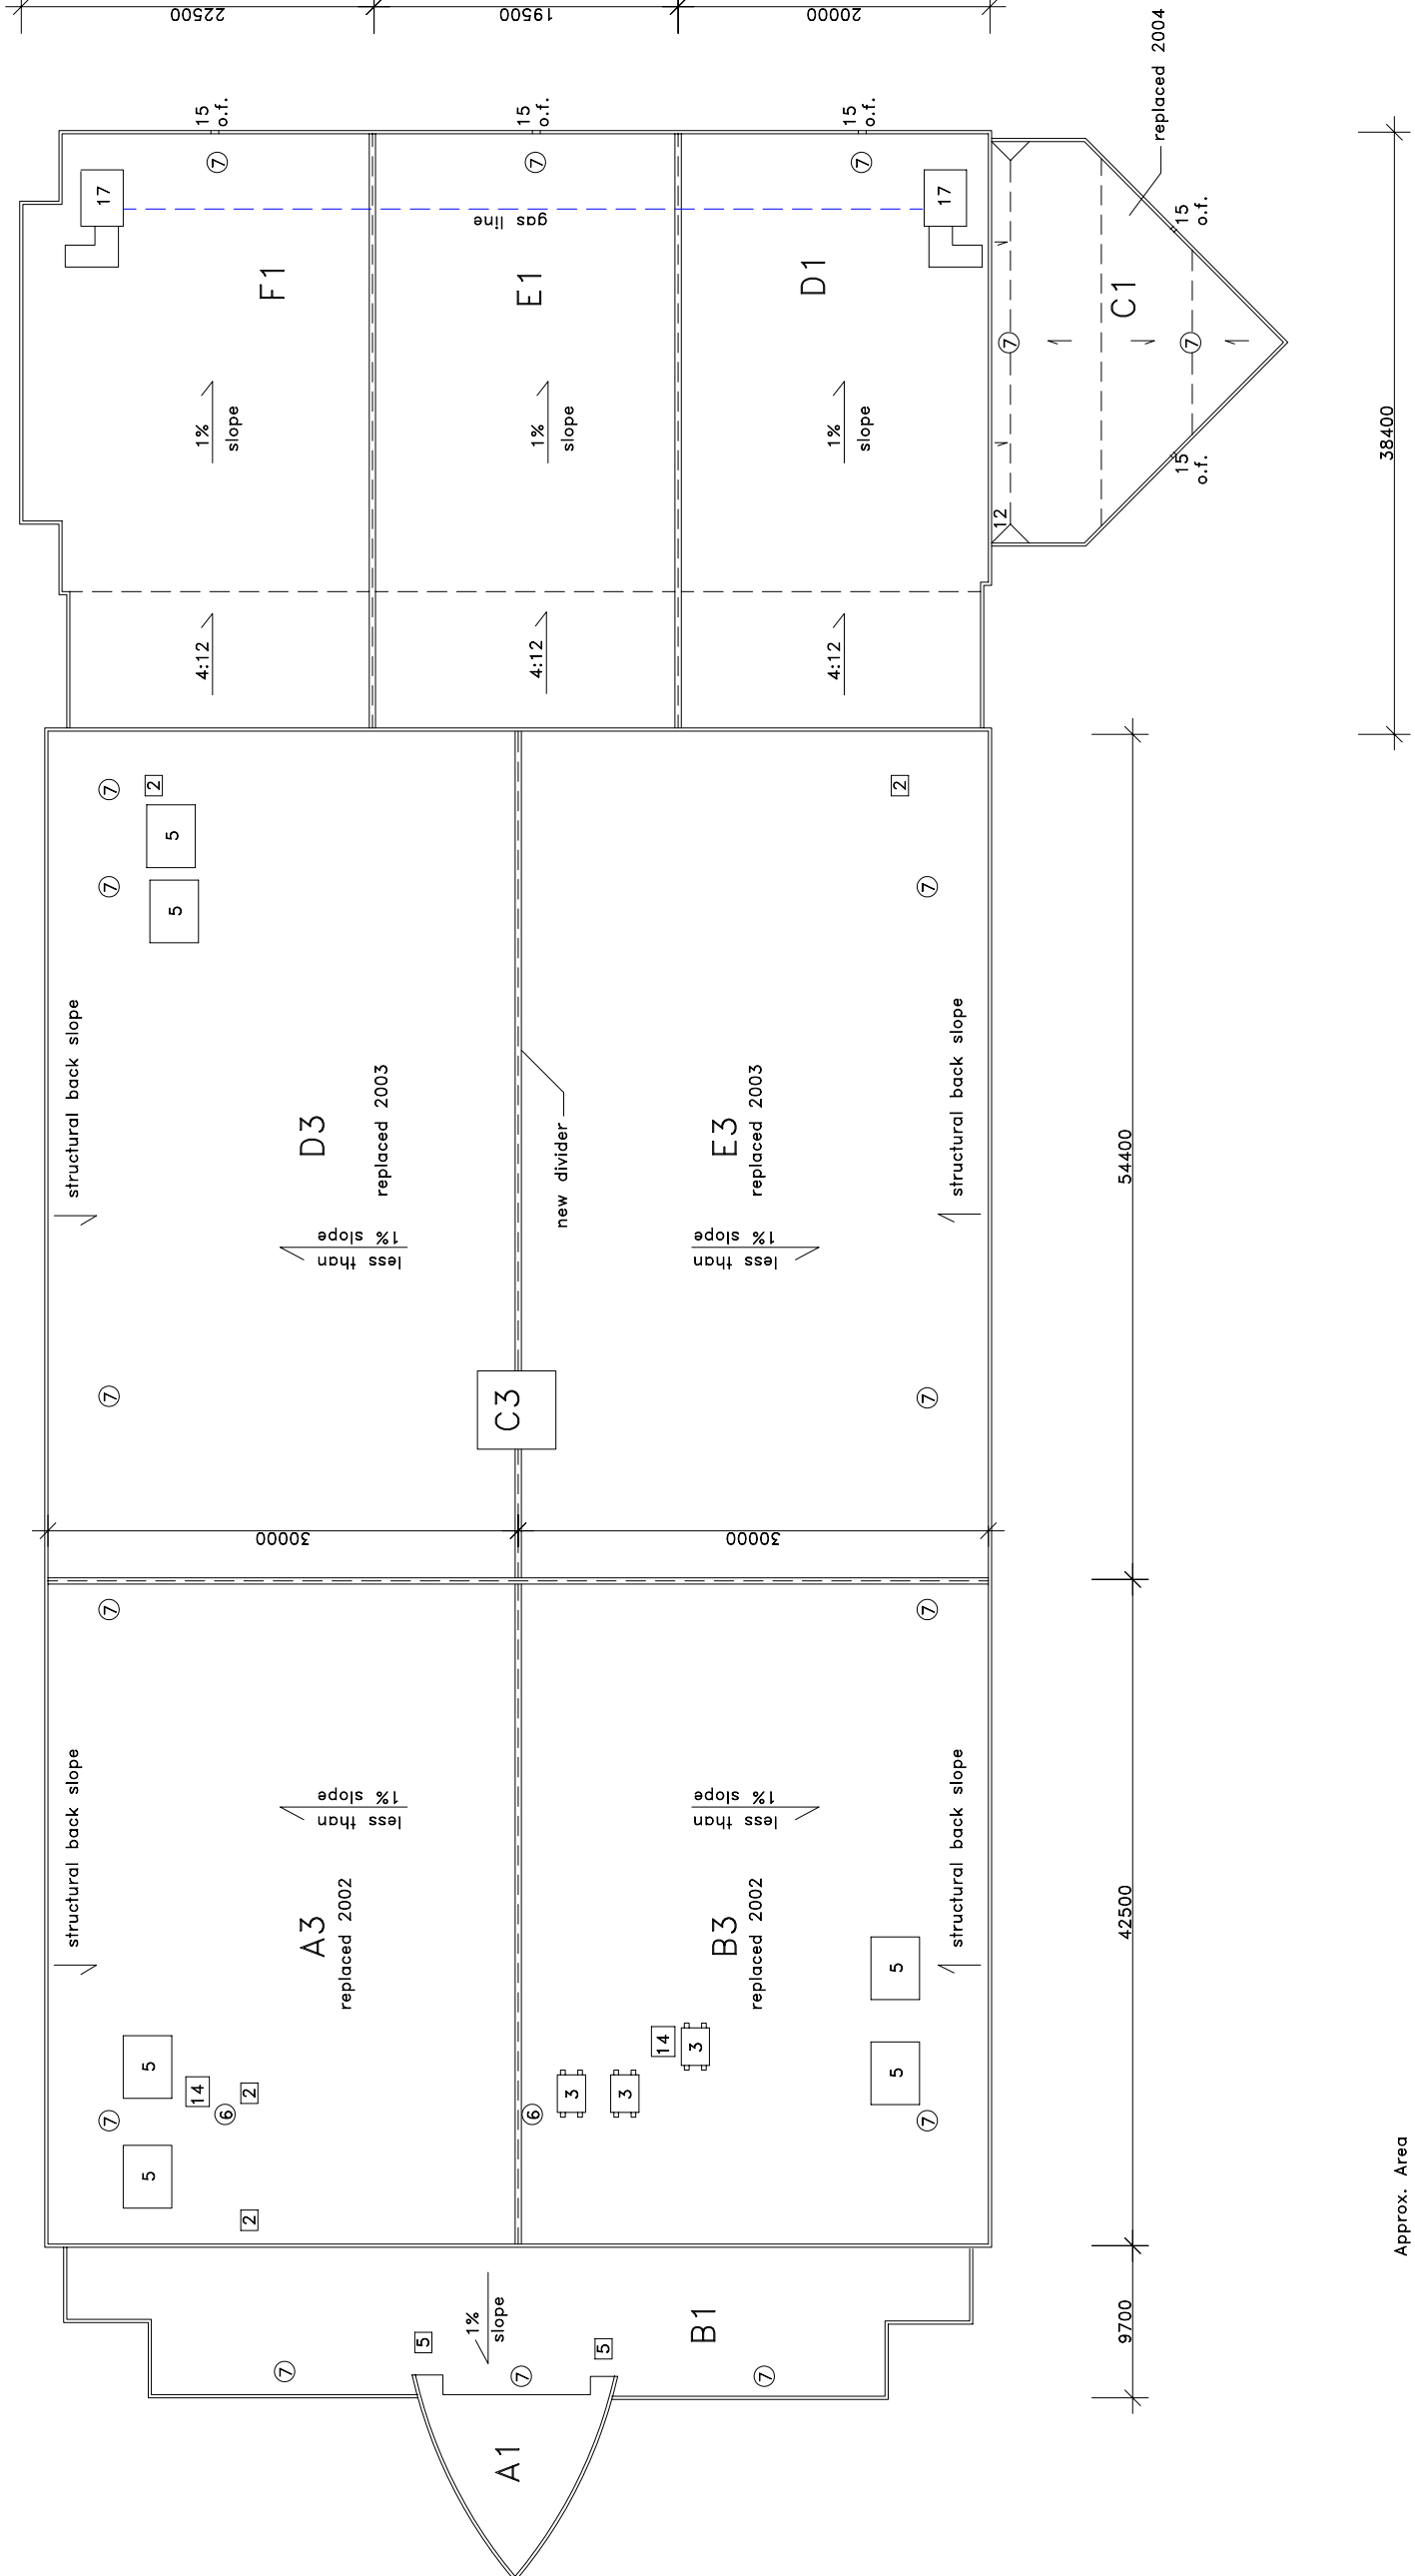

GRAPHIC LEGEND

- Parapet
- Gravel stop
- Control joint
- Expansion joint
- New insulated drain pipe
- Photo vantage point
- Area Label
area
no. of stories

KEYNOTE LEGEND

- 1 core sample
- 2 chimney
- 3 AC unit
- 4 sign support
- 5 ventilator
- 6 vent pipe
- 7 roof drain
- 8 skylight
- 9 eavestrough
- 10 firewall
- 11 antenna
- 12 ladder
- 13 stub column
- 14 roof hatch
- 15 scupper
- 16 pitch box
- 17 HVAC unit
- 18 capped curb
- 19 flag pole
- 20 electrical mast
- 21 cooling tower
- 22 splash pad
- 23 splash pan
- 24 downspout/rainwater leader
- 25 back slope
- 26 cant
- 27 increase slope to drain
- 28 cricket
- 29 parapet/wide flashing

AGASSIZ CONSULTING GROUP

809 Pipeline Road, Winnipeg, Manitoba
Phone: 697-8091 Fax: 697-8039

Project: Pan Am Pool
25 Posiden
Winnipeg, MB


Date: March 9, 2004

Drawing No. R-1

File no: 3420-04 Scale: 1:500

**Approx. Area
sq. m.**

- A1 = 90
- B1 = 500
- C1 = 330
- D1 = 770
- E1 = 760
- F1 = 820
- A3 = 1280
- B3 = 1270
- C3 = 26
- D3 = 1650
- E3 = 1631

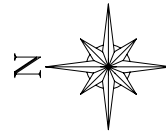

Notes:
 .01 Contractor is responsible for site verification of all dimensions
 .02 Drawings are not to be scaled for estimating purposes
 .03 All areas given are approximate
 Stated scale is when in 11x17 format
 X = leak