


NOTE: CHAINAGES SHOWN ARE ALONG E. R. OF ASHBURN ST.

ASHBURN STREET

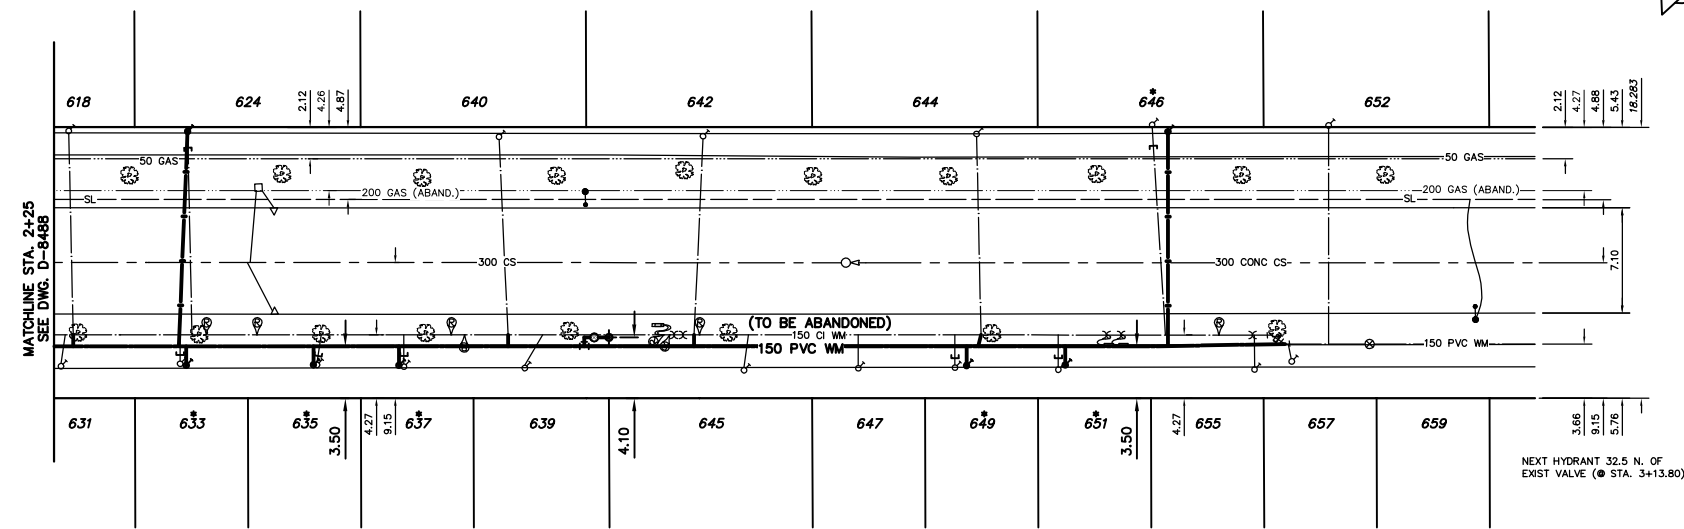

WATER SERVICE INFORMATION

ADDRESS	SIZE(mm) & TYPE (STREET)	SIZE(mm) & TYPE (PROP)	SHORT & LONG MEASUREMENT	CORP. LOCATION	REMARKS
579 ASHBURN ST	RESIDENTIAL	13	1.83 NSL HSE	0.9 N OF S/C	-
580 ASHBURN ST	RESIDENTIAL	20	70.4>NNL PORTAGE	4.57 S OF S/C	-
581 ASHBURN ST	RESIDENTIAL	20	OPP E DOOR	4.57 S OF S/C	-
582 ASHBURN ST	RESIDENTIAL	20	72.54>NNL PORTAGE	OPP S/C	SERV. REPAIR SEP/02/88
583 ASHBURN ST	RESIDENTIAL	20	77.11>NNL PORTAGE	OPP S/C	-
584 ASHBURN ST	RESIDENTIAL	13	2.13 NSL HSE	4.0 S OF S/C	-
585 ASHBURN ST	RESIDENTIAL	13	86.67>NNL PORTAGE	0.91 S OF S/C	S/C REPAIR NOV/20/63
586 ASHBURN ST	RESIDENTIAL	13	2.13 NSL HSE	OPP S/C	-
587 ASHBURN ST	RESIDENTIAL	13	82.0>NNL PORTAGE	0.6 N OF S/C	-
588 ASHBURN ST	RESIDENTIAL	13	2.44 NSL CELLAR	0.6 N OF S/C	-
589 ASHBURN ST	RESIDENTIAL	13	66.75>NNL PORTAGE	1.22 N OF S/C	S/C REPAIR MAY/04/81
590 ASHBURN ST	RESIDENTIAL	13	1.96 NSL HSE	OPP S/C	CORP. REPAIR AUG/19/85
591 ASHBURN ST	RESIDENTIAL	13	98.75>NNL PORTAGE	OPP S/C	-
592 ASHBURN ST	RESIDENTIAL	13	3.96 NSL HSE	OPP S/C	-
593 ASHBURN ST	RESIDENTIAL	13	2.74 NSL HSE	OPP S/C	-
594 ASHBURN ST	RESIDENTIAL	13	48.16>NNL PORTAGE	OPP S/C	-
595 ASHBURN ST	RESIDENTIAL	20	2.6 NSL HSE	0.3 S OF S/C	-
596 ASHBURN ST	RESIDENTIAL	20	52.42>NNL PORTAGE	OPP S/C	-
597 ASHBURN ST	RESIDENTIAL	20	0.76>NNL PORTAGE	OPP S/C	-
598 ASHBURN ST	RESIDENTIAL	20	39.6>NNL PORTAGE	0.91 S OF S/C	-
599 ASHBURN ST	RESIDENTIAL	20	0.3>NNL PORTAGE	0.91 S OF S/C	-
600 ASHBURN ST	RESIDENTIAL	13	3.05 NSL HSE	0.91 N OF S/C	SERV. REPAIR JAN/22/63
601 ASHBURN ST	RESIDENTIAL	13	130.16>NNL PORTAGE	0.9 N OF S/C	-
602 ASHBURN ST	RESIDENTIAL	13	OPP FRONT DOOR	0.9 N OF S/C	-
603 ASHBURN ST	RESIDENTIAL	20	27.12>NNL PORTAGE	0.3 N OF S/C	-
604 ASHBURN ST	RESIDENTIAL	20	1.52>NNL PORTAGE	0.3 N OF S/C	-
605 ASHBURN ST	RESIDENTIAL	20	17.1>NNL PORTAGE	0.3 N OF S/C	-
606 ASHBURN ST	RESIDENTIAL	13	1.46>NNL PORTAGE	0.3 N OF S/C	-
607 ASHBURN ST	RESIDENTIAL	13	27.8>NNL PORTAGE	0.6 N OF S/C	-
608 ASHBURN ST	RESIDENTIAL	13	2.44>NNL PORTAGE	0.6 N OF S/C	-
609 ASHBURN ST	RESIDENTIAL	13	10.76>NNL PORTAGE	0.9 N OF S/C	S/C REPAIR FEB/29/84
610 ASHBURN ST	RESIDENTIAL	13	3.35>NNL PORTAGE	OPP S/C	-
611 ASHBURN ST	RESIDENTIAL	13	2.9>NNL PORTAGE	OPP S/C	-
612 ASHBURN ST	RESIDENTIAL	13	3.6>NNL PORTAGE	OPP S/C	-
613 ASHBURN ST	RESIDENTIAL	13	10.76>NNL PORTAGE	0.3 N OF S/C	-
614 ASHBURN ST	RESIDENTIAL	13	0.15>NNL PORTAGE	0.3 N OF S/C	-
615 ASHBURN ST	RESIDENTIAL	13	25.91>NNL PORTAGE	0.3 N OF S/C	-
616 ASHBURN ST	RESIDENTIAL	20	2.74>NNL PORTAGE	1.22 N OF S/C	S/C REPAIR JUL/04/85
617 ASHBURN ST	RESIDENTIAL	20	3.9>NNL PORTAGE	OPP S/C	-
618 ASHBURN ST	RESIDENTIAL	20	2.13>NNL PORTAGE	OPP S/C	-
619 ASHBURN ST	RESIDENTIAL	20	10.7>NNL PORTAGE	0.3 N OF S/C	-
620 ASHBURN ST	RESIDENTIAL	20	34.13>NNL PORTAGE	0.3 N OF S/C	-
621 ASHBURN ST	RESIDENTIAL	20	1.83>NNL PORTAGE	0.3 N OF S/C	-
622 ASHBURN ST	RESIDENTIAL	20	17.37>NNL PORTAGE	0.3 N OF S/C	-
623 ASHBURN ST	RESIDENTIAL	20	1.68>NNL PORTAGE	0.3 N OF S/C	-
624 ASHBURN ST	RESIDENTIAL	20	25.6>NNL PORTAGE	0.3 N OF S/C	-
625 ASHBURN ST	RESIDENTIAL	13	0.91>NNL PORTAGE	OPP S/C	-
626 ASHBURN ST	RESIDENTIAL	13	33.5>NNL PORTAGE	OPP S/C	-
627 ASHBURN ST	RESIDENTIAL	13	2.74>NNL PORTAGE	0.3 N OF S/C	-
628 ASHBURN ST	RESIDENTIAL	13	42.4>NNL PORTAGE	OPP S/C	-
629 ASHBURN ST	RESIDENTIAL	13	1.52>NNL PORTAGE	OPP S/C	-
630 ASHBURN ST	RESIDENTIAL	20	48.15>NNL PORTAGE	0.9 N OF S/C	SERV. REPAIR JUN/23/66
631 ASHBURN ST	RESIDENTIAL	20	6.1>NNL PORTAGE	0.6 N OF S/C	-
632 ASHBURN ST	RESIDENTIAL	20	57.3>NNL PORTAGE	0.6 N OF S/C	-
633 ASHBURN ST	RESIDENTIAL	20	1.83>NNL PORTAGE	0.6 N OF S/C	-
634 ASHBURN ST	RESIDENTIAL	20	55.47>NNL PORTAGE	0.6 N OF S/C	-
635 ASHBURN ST	RESIDENTIAL	20	1.22>NNL PORTAGE	0.6 N OF S/C	-
636 ASHBURN ST	RESIDENTIAL	20	68.6>NNL PORTAGE	0.3 N OF S/C	-
637 ASHBURN ST	RESIDENTIAL	20	3.05>NNL PORTAGE	0.3 N OF S/C	-
638 ASHBURN ST	RESIDENTIAL	20	86.7>NNL PORTAGE	0.3 N OF S/C	-
639 ASHBURN ST	RESIDENTIAL	20	2.13>NNL PORTAGE	0.3 N OF S/C	-
640 ASHBURN ST	RESIDENTIAL	20	71.32>NNL PORTAGE	0.9 N OF S/C	SERV. REPAIR JUN/23/66
641 ASHBURN ST	RESIDENTIAL	13	0.75>NNL PORTAGE	OPP S/C	REV. TAPPED
642 ASHBURN ST	RESIDENTIAL	13	98.45>NNL PORTAGE	OPP S/C	-
643 ASHBURN ST	RESIDENTIAL	13	2.13>NNL PORTAGE	OPP S/C	-
644 ASHBURN ST	RESIDENTIAL	13	79.3>NNL PORTAGE	OPP S/C	-
645 ASHBURN ST	RESIDENTIAL	13	0.91>NNL PORTAGE	OPP S/C	-
646 ASHBURN ST	RESIDENTIAL	13	86.34>NNL PORTAGE	OPP S/C	SERV. REPAIR JAN/19/59
647 ASHBURN ST	RESIDENTIAL	13	OPP N DOOR	OPP S/C	-
648 ASHBURN ST	RESIDENTIAL	13	92.04>NNL PORTAGE	OPP S/C	CPLG 3.3' W OF CORP.
649 ASHBURN ST	RESIDENTIAL	20	0.3>NNL PORTAGE	OPP S/C	CPLG 3.3' E OF CORP
650 ASHBURN ST	RESIDENTIAL	20	110.5>NNL PORTAGE	0.9 S OF S/C	APR/03-INSTALLED GROUND STRAP
651 ASHBURN ST	RESIDENTIAL	20	2.13>NNL PORTAGE	0.49 S OF S/C	CPLG 3.3' E OF CORP.
652 ASHBURN ST	RESIDENTIAL	20	OPP N BLDG	0.49 S OF S/C	-
653 ASHBURN ST	RESIDENTIAL	20	106.0>NNL PORTAGE	0.49 S OF S/C	-
654 ASHBURN ST	RESIDENTIAL	20	6.8>NNL PORTAGE	0.49 S OF S/C	-
655 ASHBURN ST	RESIDENTIAL	20	146.8>NNL PORTAGE	OPP S/C	CPLG 3.3' E OF CORP
656 ASHBURN ST	RESIDENTIAL	20	0.6>NNL PORTAGE	OPP S/C	CPLG 3.3' E OF CORP
657 ASHBURN ST	RESIDENTIAL	20	109.1>NNL PORTAGE	0.24 S OF S/C	CPLG 3.3' E OF CORP
658 ASHBURN ST	RESIDENTIAL	20	0.9>NNL PORTAGE	0.24 S OF S/C	CPLG 3.3' E OF CORP
659 ASHBURN ST	RESIDENTIAL	20	123.0>NNL PORTAGE	-	-

\*SERVICES TO BE RENEWED TO R. ALL OTHERS TO BE RECONNECTED

CONSTRUCTION NOTES

1. EXPOSE EXISTING WATERMAIN & CONFIRM INVERTS PRIOR TO CONSTRUCTION.
2. LOCATION OF ALL SERVICES TO BE CONFIRMED IN THE FIELD.
3. INSTALL WATERMAIN BY TRENCHLESS METHODS.
4. TRENCHES AND EXCAVATIONS WITHIN 1 METRE OF A PAVED AREA INCLUDING SIDEWALKS SHALL BE CLASS 3 BACKFILL.
5. ALL MATERIALS SHALL CONFORM TO THE CITY OF WINNIPEG STANDARD CONSTRUCTION SPECIFICATIONS.
6. MINIMUM COVER TO TOP OF WATERMAIN SHALL BE 2.4 m.
7. REPLACE ALL EXISTING LEAD SERVICES FROM PROPOSED WATERMAIN TO R.
8. NOTIFY ALL AFFECTED RESIDENTS AND BUSINESSES 24 HOURS IN ADVANCE OF ANY WATER SHUTDOWNS OR DISRUPTION OF SERVICE.


METRIC

WHOLE NUMBERS INDICATE MILLIMETRES  
DECIMALIZED NUMBERS INDICATE METRES

NOTE: ALL VALVES TO BE INSTALLED COUNTERCLOCKWISE TO CLOSE

WARNING

IF POWER EQUIPMENT OR EXPLOSIVES ARE TO BE USED FOR EXCAVATION ON THIS PROJECT THE CONTRACTOR MUST:  
1) NOTIFY THE GAS COMPANY OF THE PROPOSED LOCATION OF EXCAVATION.  
2) TAKE PRECAUTION TO AVOID DAMAGE TO GAS COMPANY INSTALLATIONS.  
SEE PROVINCIAL REGULATION 210/72 FOR DETAILS

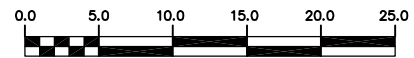

200 WM	WATERMAIN	200 WM	SL, HYDRO	150 WM	WATERMAIN	150 WM
+	HYDRANT	+	MTS	+	HYDRANT	+
o	VALVE	o	TRAFFIC SIGNALS	x	VALVE	x
525 LDS	LAND DRAINAGE SEWER	525 LDS	50 GAS	300 LDS	LAND DRAINAGE SEWER	300 LDS
375 WWS	WASTEWATER SEWER	375 WWS	250 WWS	250 WWS	WASTEWATER SEWER	250 WWS
o	MANHOLE	o	FENCE	x	C PROFILE	x
□	CATCH BASIN	□	POLE - HYDRO, MTS	---	GROUND ABOVE PIPE	---
▽	CURB INLET	▽	CURB STOP	o		
△	REDUCER	△	GUY ANCHOR	o		
X	COUPLING	X	LIGHT STANDARD			
o	ANODE	o	TREE			
EXISTING	LEGEND-PLAN	PROPOSED	EXISTING	LEGEND-PLAN	PROPOSED	EXISTING

LOCATION APPROVED UNDERGROUND STRUCTURES

SUPV. U/G STRUCTURES COMMITTEE DATE

NOTE: LOCATION OF UNDERGROUND STRUCTURES AS SHOWN ARE BASED ON THE BEST INFORMATION AVAILABLE BUT NO GUARANTEE IS GIVEN THAT THE GIVEN LOCATIONS ARE EXACT. CONFIRMATION OF EXISTENCE AND EXACT LOCATION OF ALL SERVICES MUST BE OBTAINED FROM THE INDIVIDUAL UTILITIES BEFORE PROCEEDING WITH CONSTRUCTION.

B.M. ELEV. FIELD BOOK #

POSTED TO LBS

NO.	REVISIONS	DATE	BY
-----	-----------	------	----

CITY OF WINNIPEG WATER AND WASTE ENGINEERING DIVISION

DESIGNED BY DS/CJH CHECKED BY TW

DRAWN BY CJH APPROVED BY KZ

HOR. SCALE 1:250 VERTICAL 1:50

RELEASED FOR CONSTRUCTION

DATE 2004 05 19 DATE

ENGINEER'S SEAL

ORIGINAL SIGNED BY K.R. ZUREK

04/05/19

BID OPPORTUNITY: 152-2004 FILENAME: D-8488-D-8489.dwg PLOT DATE: 2004 05 19

THE CITY OF WINNIPEG WATER AND WASTE DEPARTMENT

2004 WATERMAIN RENEWALS

ASHBURN STREET

25 m N OF RIDDLE AVENUE TO 115 m N OF RIDDLE AVENUE

SHEET 2 OF 13 CITY DRAWING NUMBER D-8489